


DEMOLITION KEY

1. MAIN ENTRANCE TO RESTAURANT. EXISTING BI-FOLD DOORS TO BE REPLACED WITH 2 SLIDING DOOR PANELS AND 3 FIXED PANELS TO MATCH EXISTING SLIDING DOORS. NEW SLIDING DOOR SIZE TO MATCH EXISTING FACADE MULLIONS.

2. EXISTING PLANTERS TO BE REMOVED

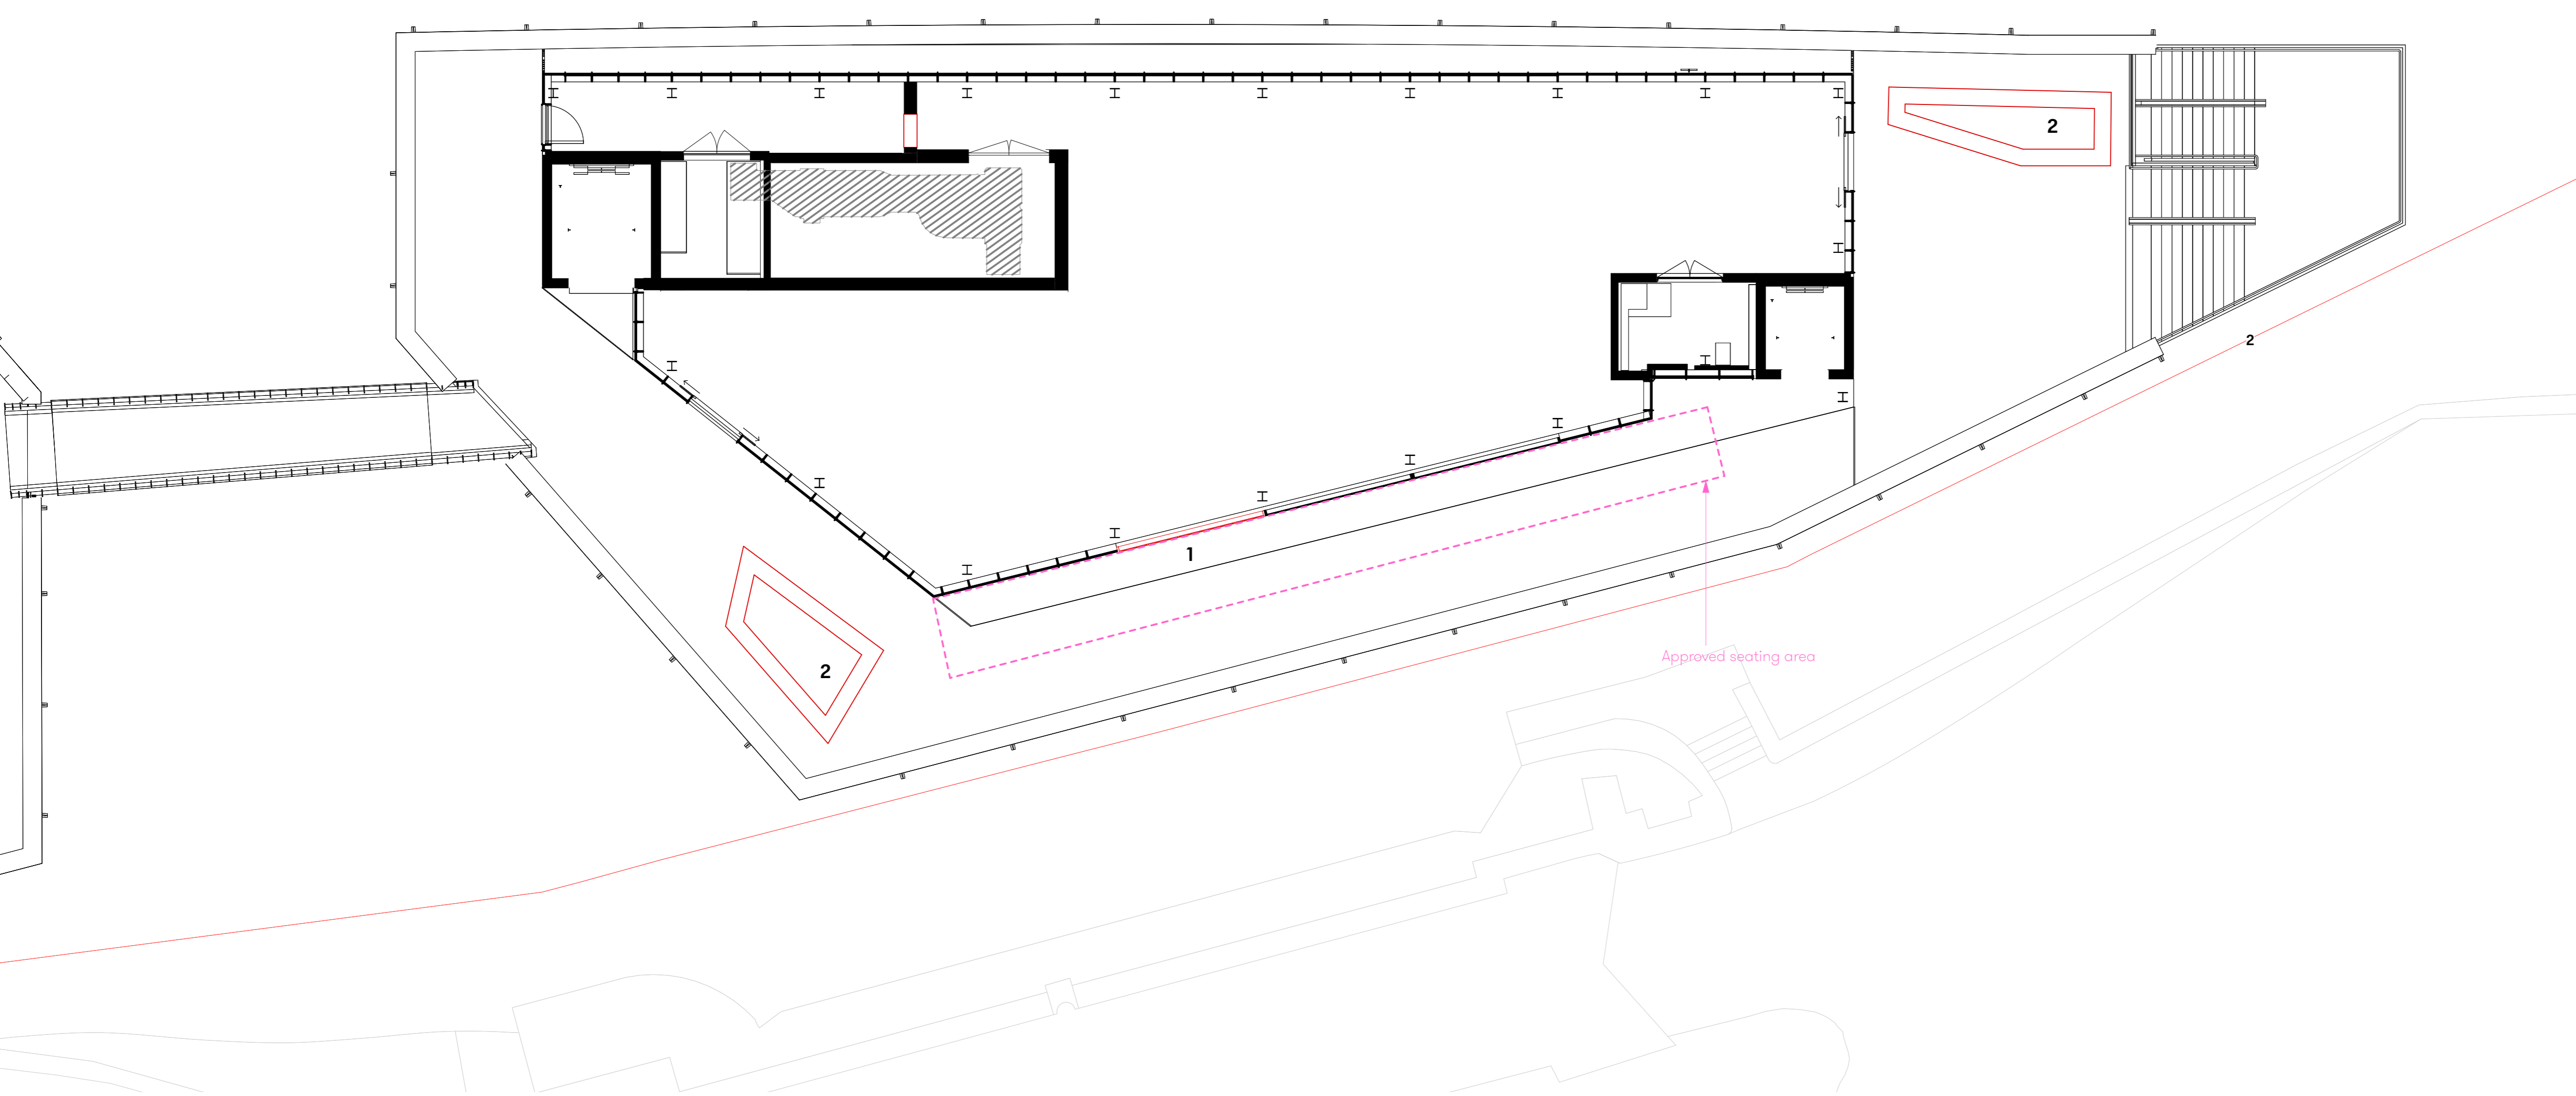

1 Existing Plan
Scale: 1:200 @ A3

P1 04/02/22 Issued for planning

Project

Hawley Wharf - Restaurant A2

Client

Labs Group

Drawing Title

**Restaurant A2
Existing Plan**

Scale Date Created

1:200 @A3 03/12/21

Drawing Number

21077-750

Revision Revision Date

P1 04/02/22


Drawn By

OB

Checked By

MS

Do not scale from drawing, all dimensions to be checked on site. Report omissions and discrepancies to the architect immediately

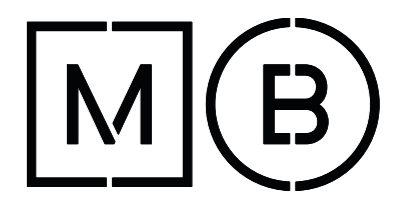

Michaelis Boyd Associates
108 Palace Gardens Terrace
London W8 4RT

44 20 7221 1237
hello@michaelisboyd.com
michaelisboyd.com

