

Notes:

Key:

UNIT DEMISE

SERVICE ACCESSWAY

RECYCLING / WASTE AREA

GLAZED FRONTAGE


This zone cannot be justified for retail use. Imposed load capacity inferred as 2.5 kN/m2 based on previous usage of the space.

Screed not permissible - raised floor to be used if needed to make up levels to match adjacent.

Examples of appropriate usage include: office for general use; dining room/ cafe; restaurant; bar; assembly space; work room (light industrial without storage).

Examples of non-permissible usage include: retail; assembly space with fixed seating; bar; gymnasium; exhibition space (e.g. art gallery).

STEPHEN MEWS

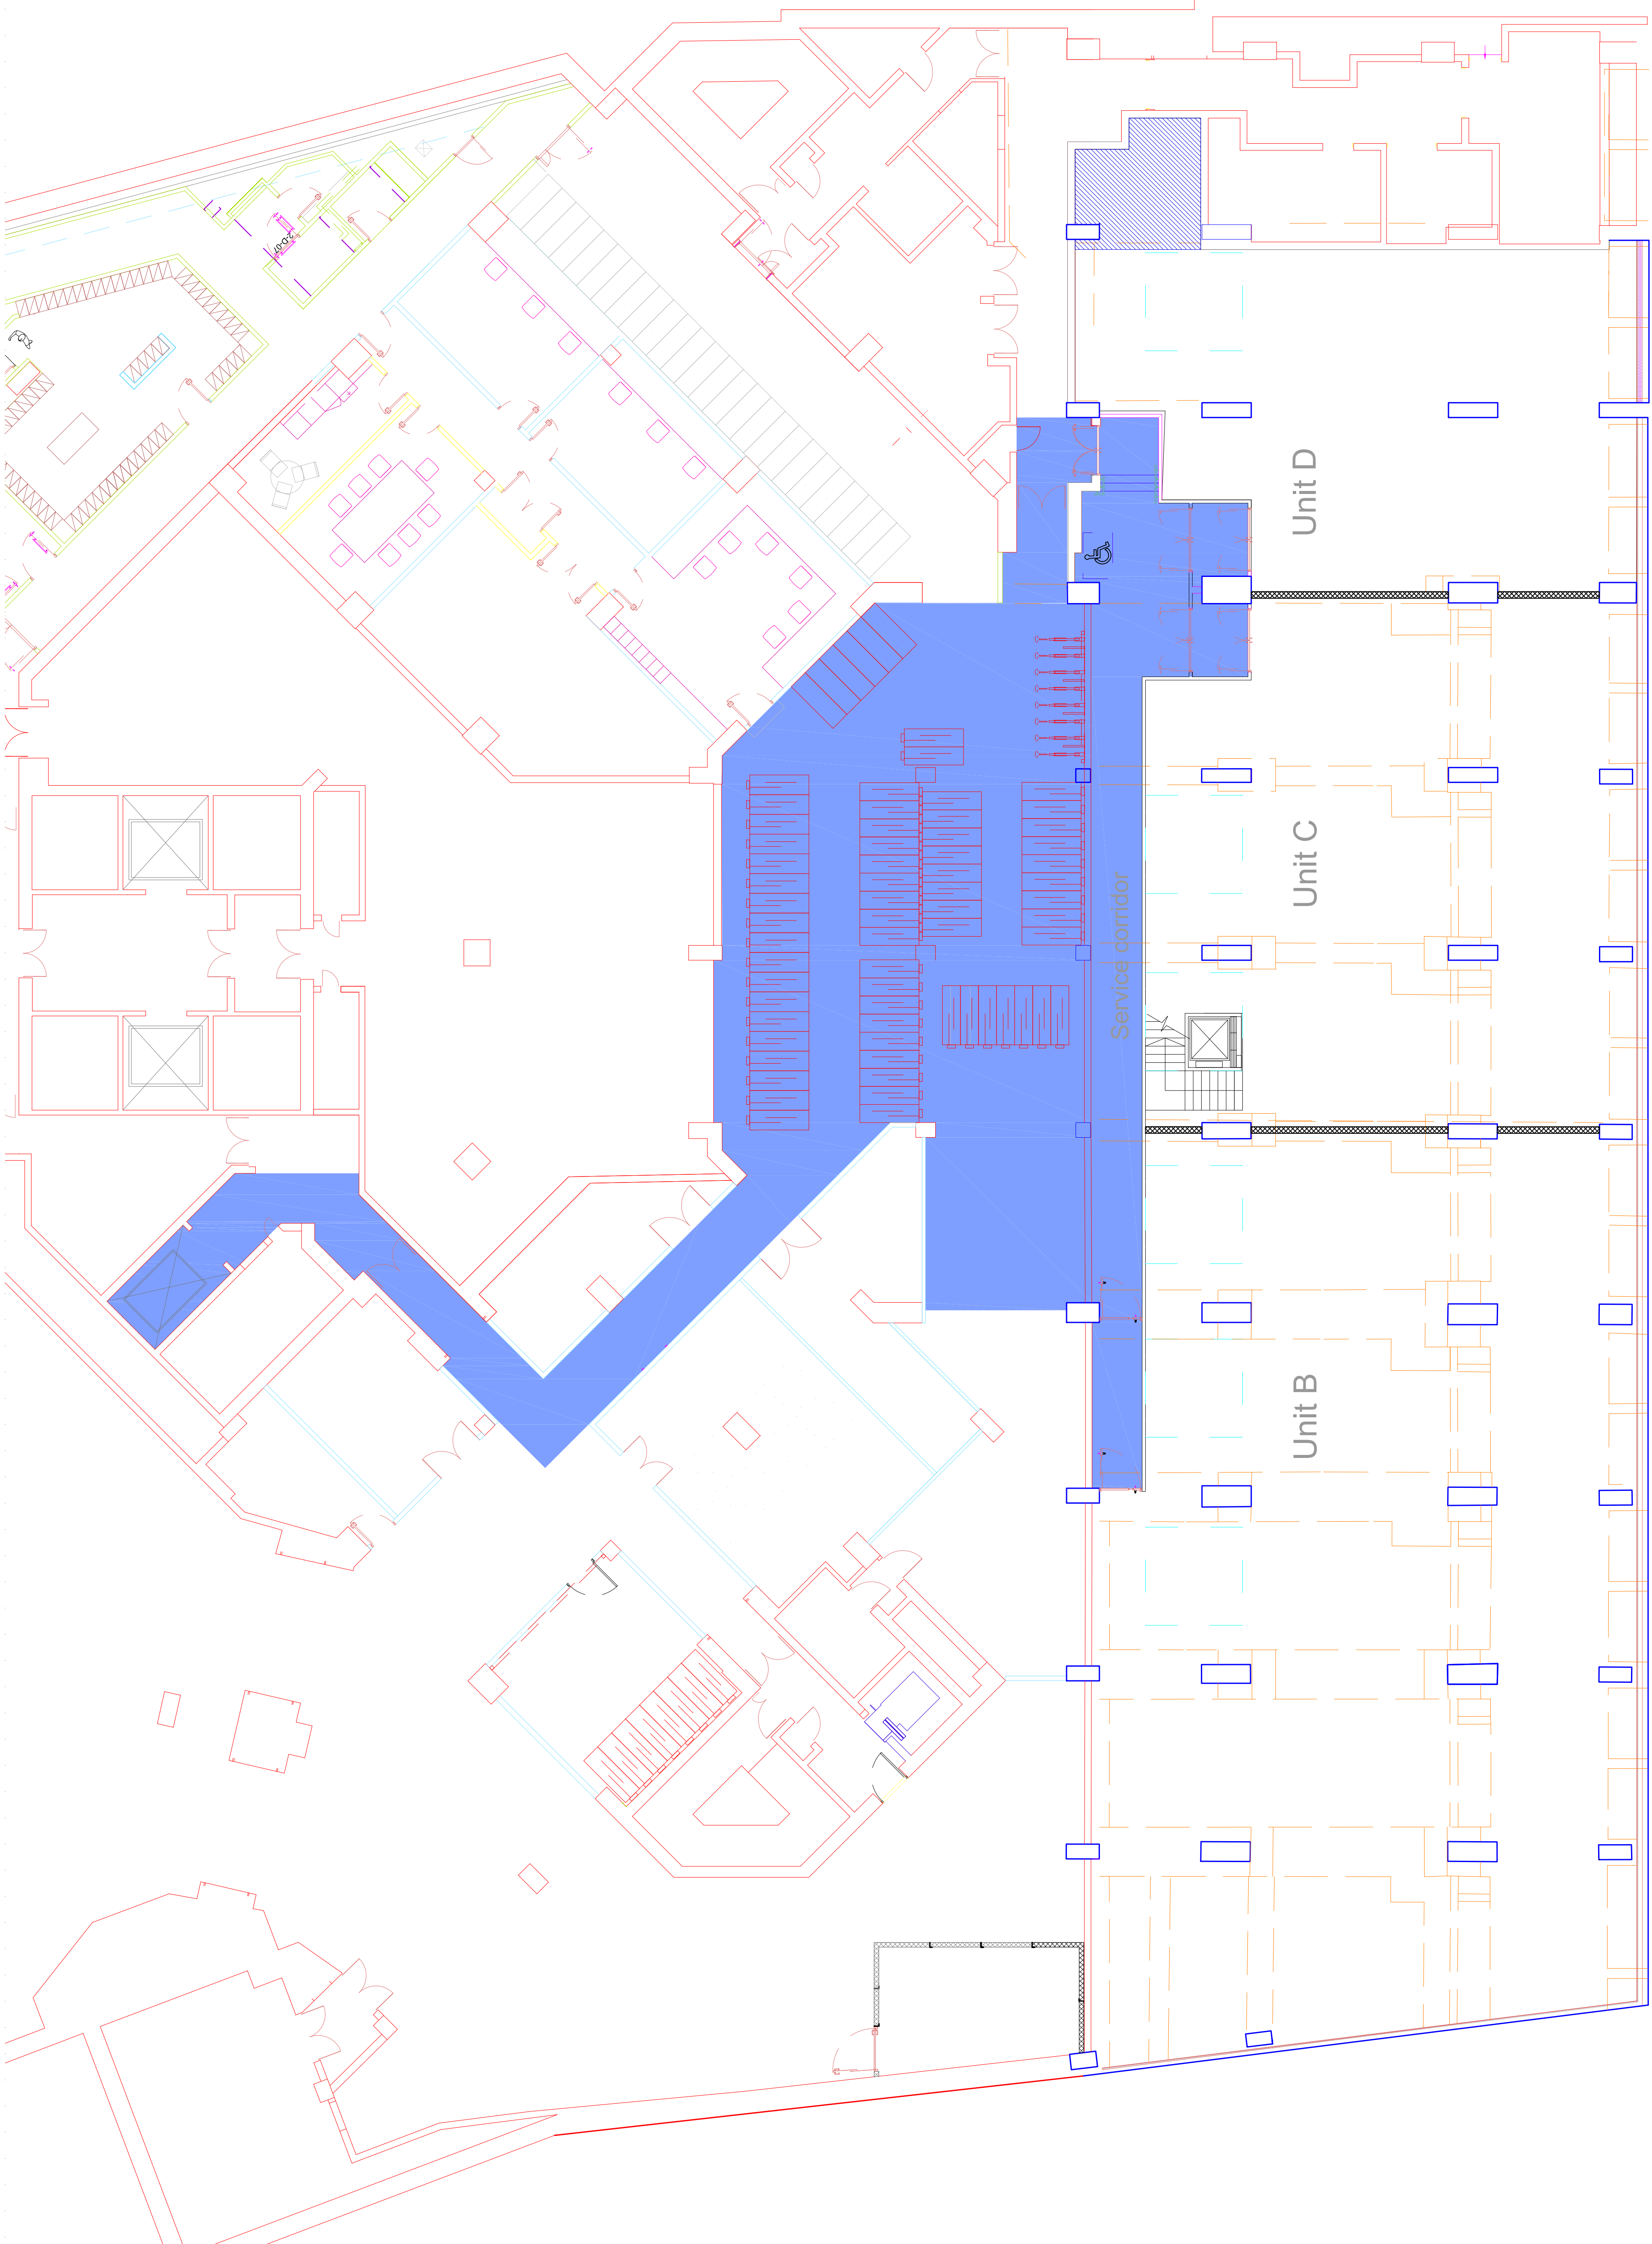

1 Oliver's Yard, 55-71 City Road, London, EC1Y 1HQ
T 0207 833 8533 F 0207 837 7575
E orms@orms.co.uk

Project: Tottenham Court Walk
Drawing title: Unit D Demise Plan
Proposed Lower Ground Floor

Scale: 1:100 @ A1
Date: Sep '14
Status: For information
For construction

Drwg. No.: 1917 LG 020
Rev: P3

ORMS
Architecture
Design

Do not scale. All dimensions to be confirmed on site.
This drawing is the property of ORMS Designers & Architects Ltd.
It is not to be reproduced without permission.