


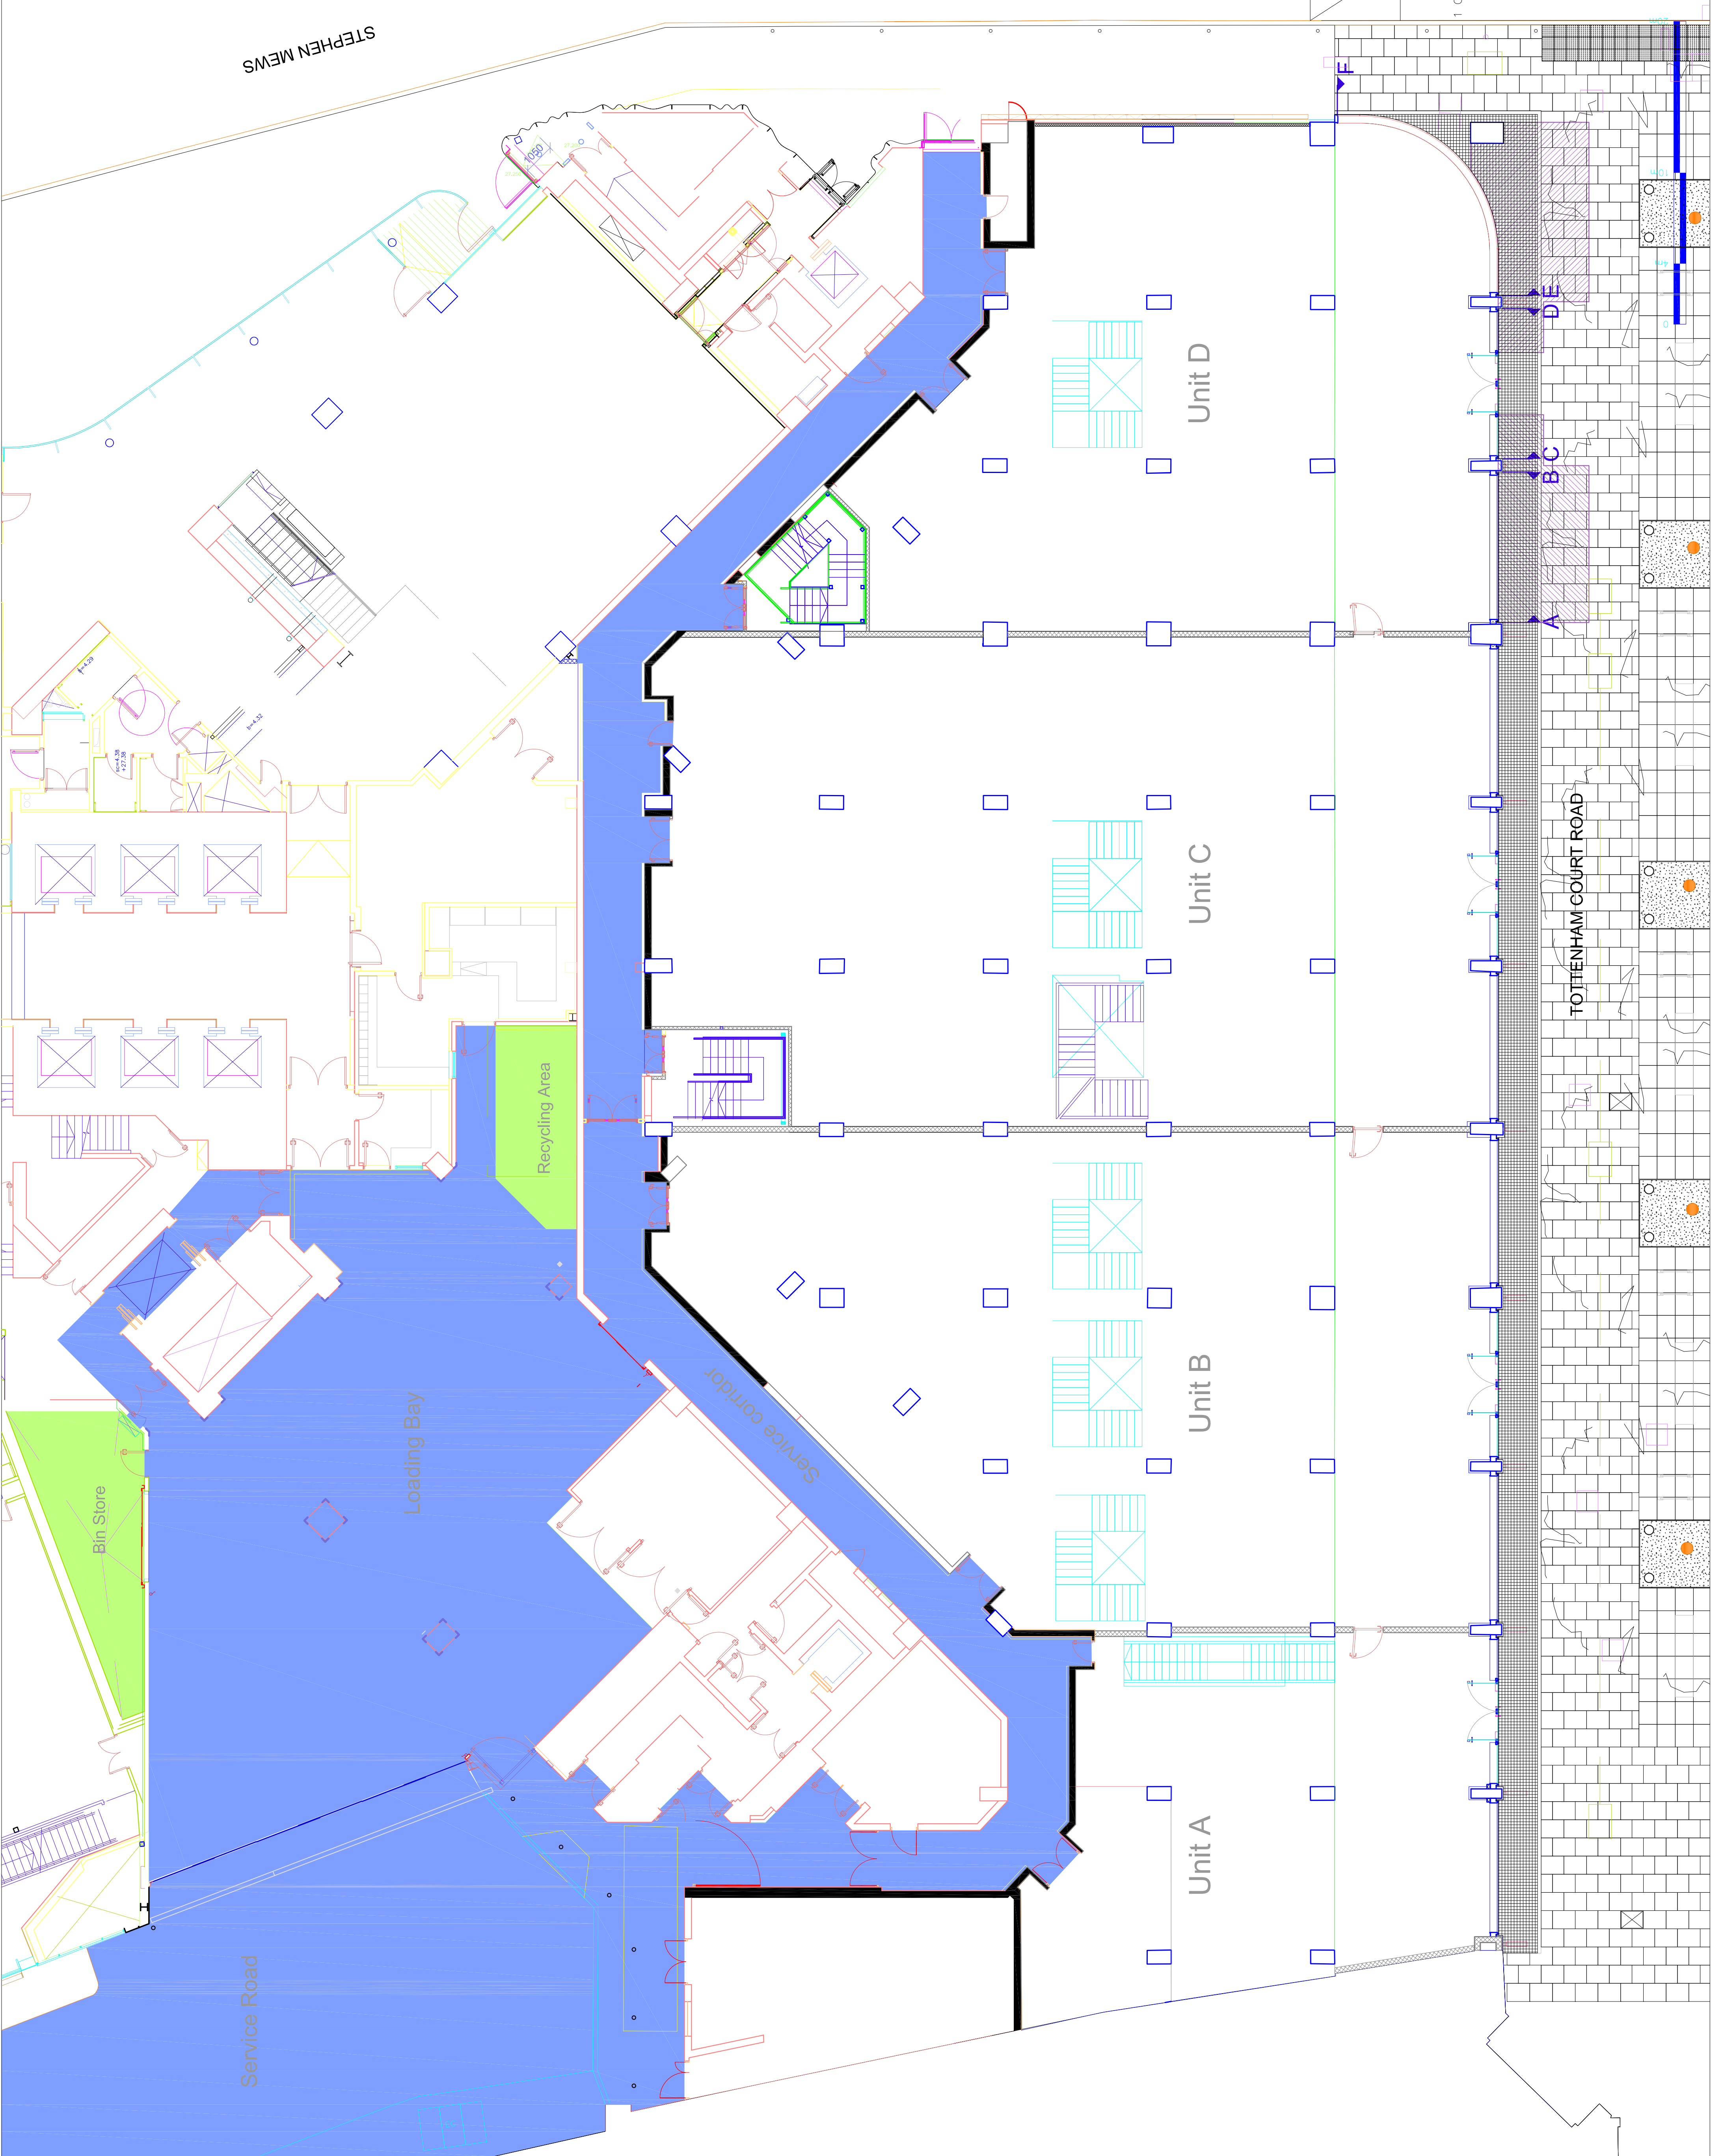

Notes:

Key:

- UNIT DEMISE
- SERVICE ACCESSWAY
- RECYCLING / WASTE AREA
- OUTSIDE SEATING AREA
- GLAZED FRONTAGE

P3 23/10/15 Issued for information
P2 27/10/14 Issued for information
P1 07/10/14 Issued for information

Revision:

ORMS
Architecture
Design

1 Oliver's Yard, 55-71 City Road, London, EC1Y 1HQ
T 0207 833 8533 F 0207 837 7575
E orms@orms.co.uk

Project Tottenham Court Walk
Drawing title Unit D Denise Plan
Proposed Ground Floor

Scale: 1:100 @ A1 Drwg. No.

Date Sep '14 1917 LG 018 Rev [P3]

Status ☒ For information ☐ For tender ☐ For construction
Do not scale. All dimensions to be confirmed on site.
This drawing is the copyright of ORMS Designers & A
and is not to be reproduced without permission.