


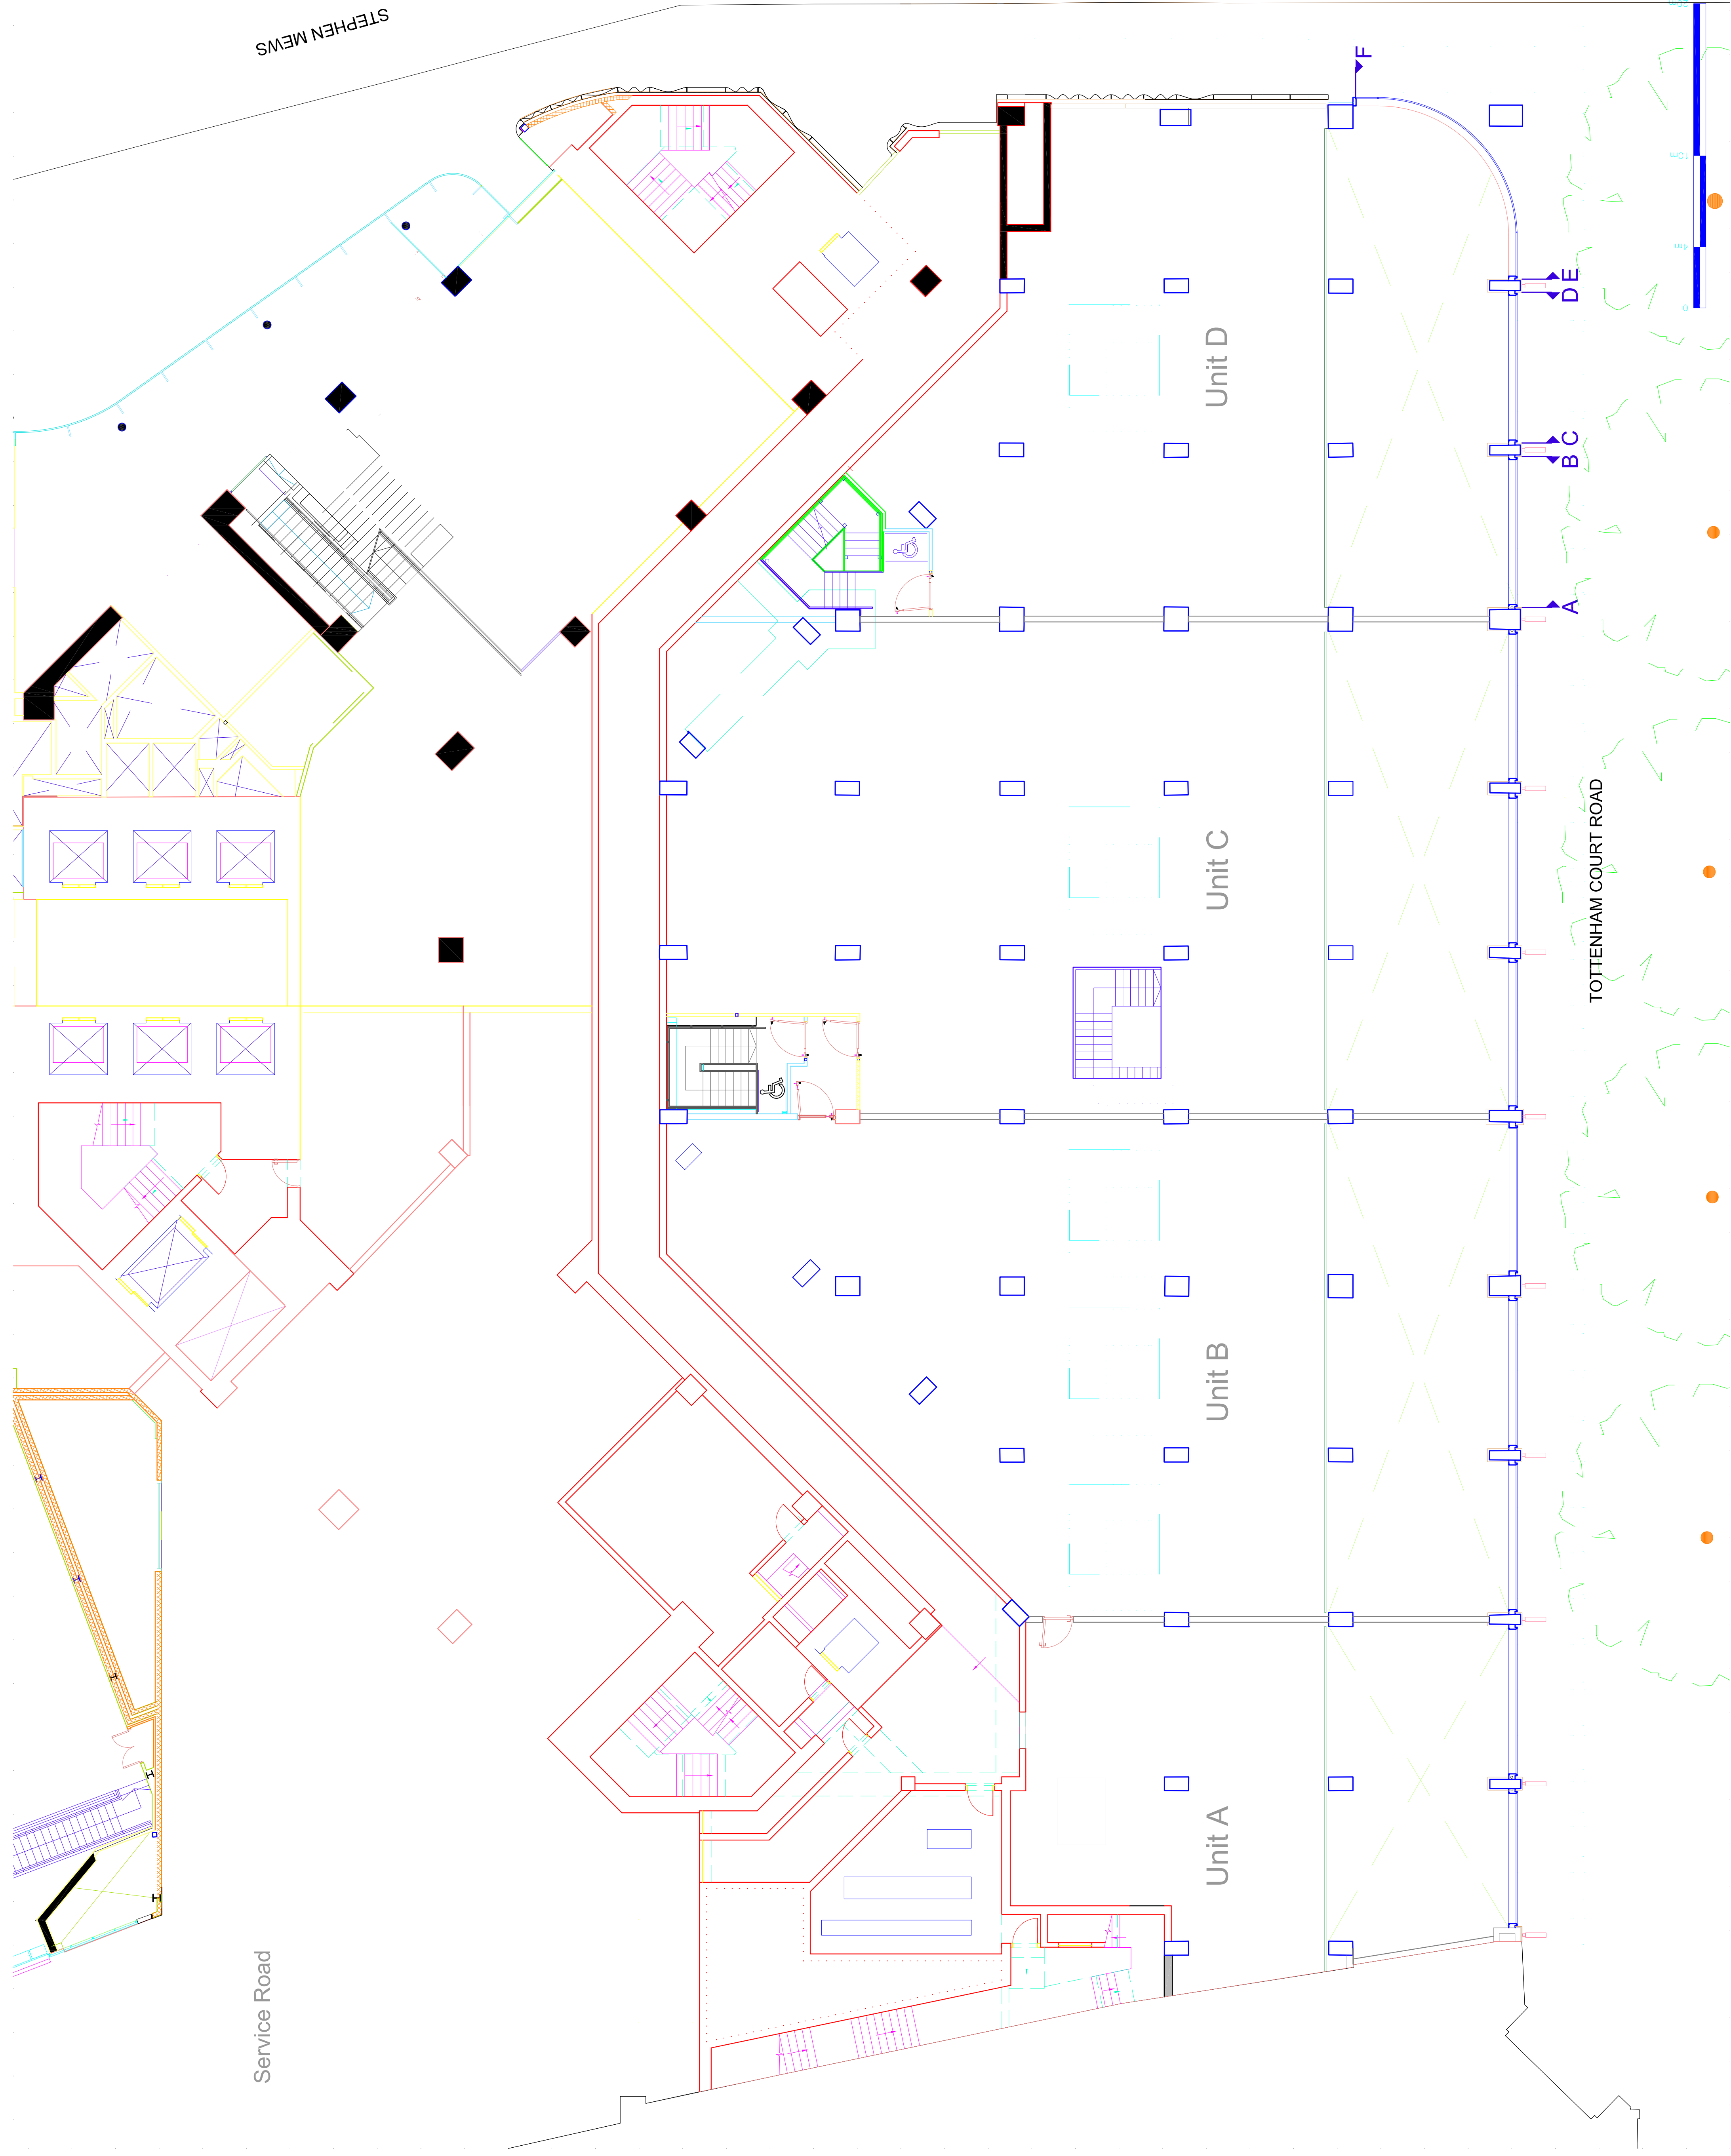

Notes:

Key:

UNIT DEMISE

SERVICE ACCESSWAY

RECYCLING / WASTE AREA

GLAZED FRONTAGE

P2	27.10.14	Issued for information
P1	07.10.14	Issued for information

P1 07.10.14 Issued for information

Revision:

ORMS

Architecture
Design

Design

Yard, 55-71 City Road, London, EC1Y 1HQ
T 0207 833 8533 F 0207 837 7575
E orms@orms.co.uk

T 0207 833 8533 F 0207 837 7575

E orms@orms.co.uk

Project Tottenham Court Walk

Drawing title: Unit D Demise Plan
Proposed Mezzanine Floor

Proposed MezzanineFloor

Scale 1:100 @ A1

Scale 1:100 @ A1

Date Sep '14
1917 LG 019
Rev. P2Date Sep '14
1917 LG 019
Rev. P2Date Sep '14
1917 LG 019
Rev. P2

Status	For information	For tender	For construction
☒	☐	☐	☐

Do not scale. All dimensions to be confirmed on site.
Information contained in this drawing is the sole copyright of ORMS Designers
and is not to be reproduced without permission.