

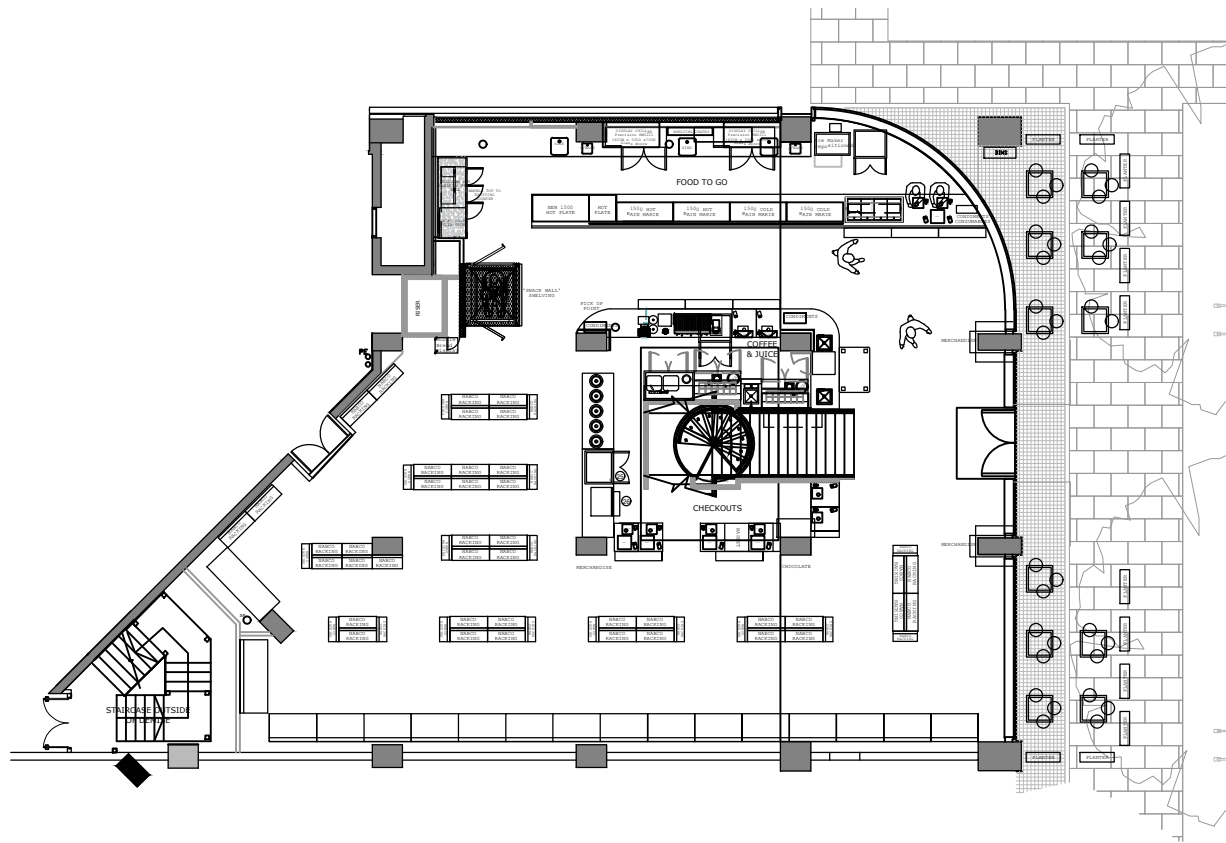


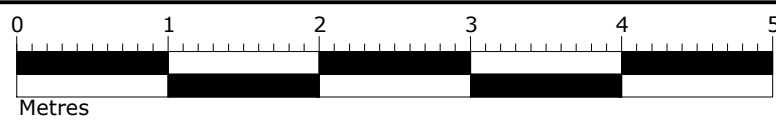

01.2 GENERAL ARRANGEMENT PLAN AS EXISTING

SCALE: 1:200@A1

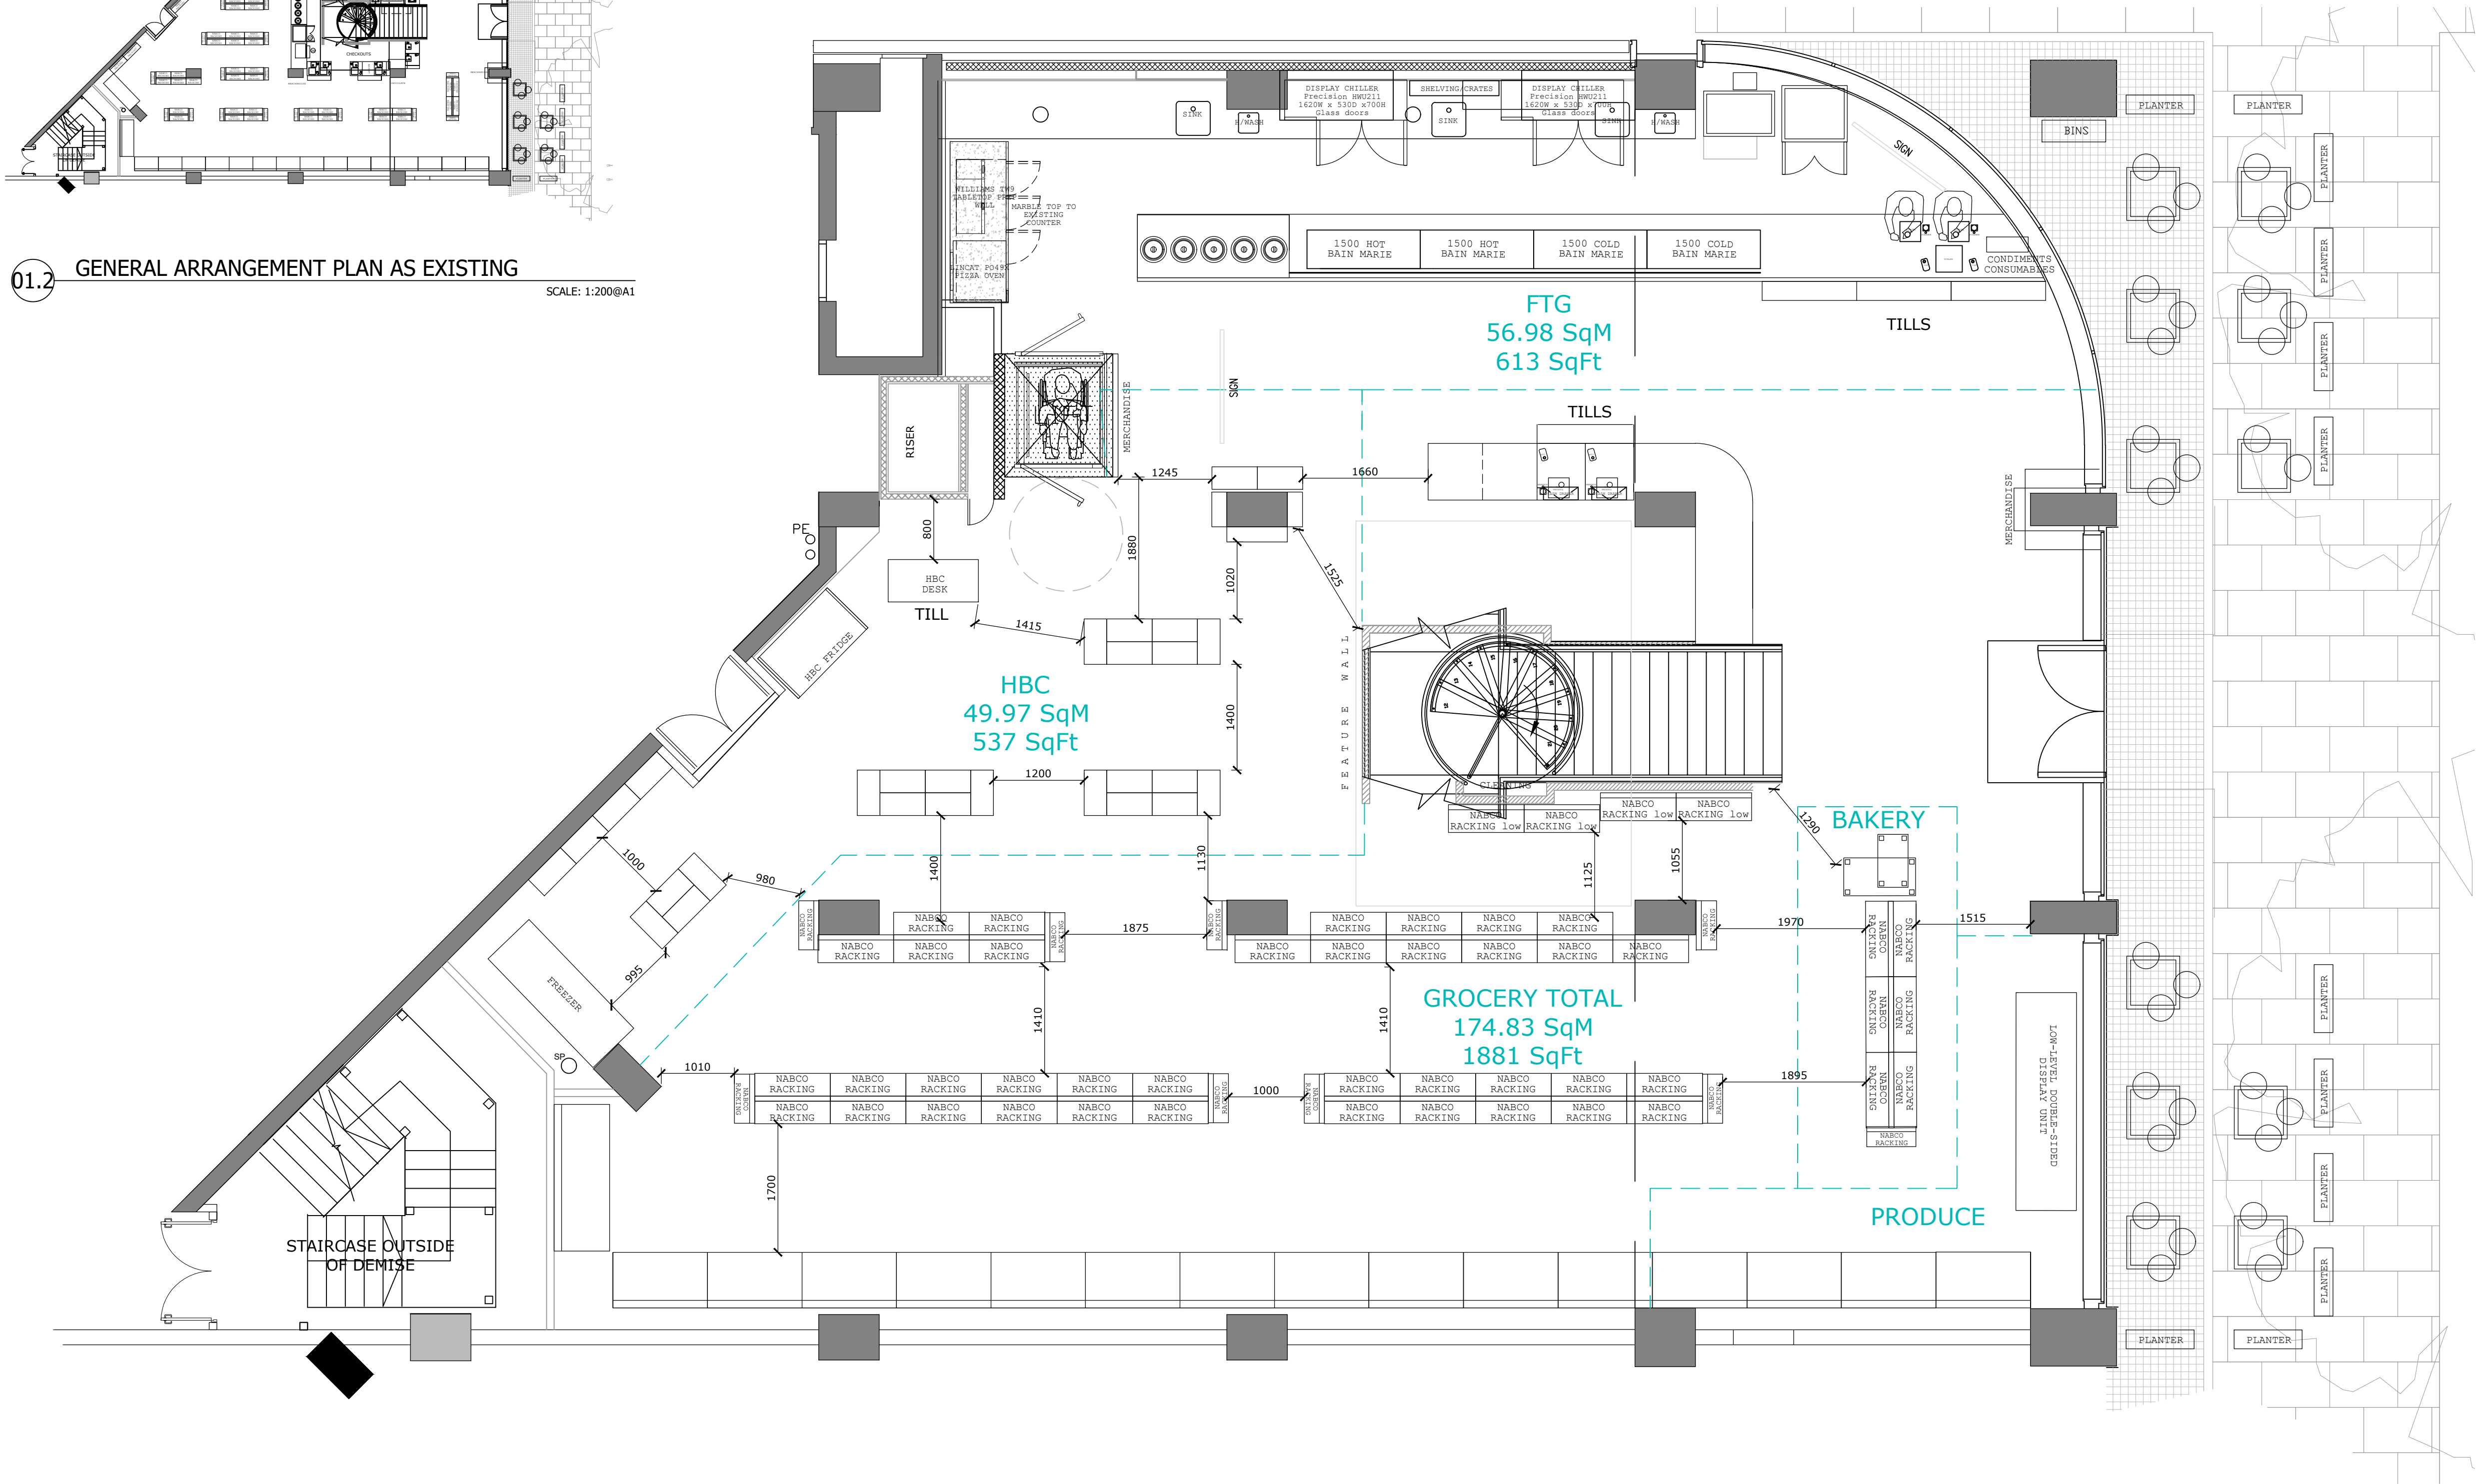

01.1 GENERAL ARRANGEMENT PLAN AS PROPOSED

SCALE: 1:50@A1

REV F: 26.01.22 SM
LAYOUT CHANGES
REV E: 26.01.22 SM
LAYOUT CHANGES
REV D: 19.01.22 SM
LAYOUT CHANGES
REV C: 19.01.22 SM
LAYOUT CHANGES
REV B: 17.01.22 SM
LAYOUT CHANGES
REV A: 12.01.22 SM
LAYOUT CHANGES

REVISION	DATE	DETAILS
PROJECT		
TCW RATIONALISATION		
CLIENT		
PLANET ORGANIC		
DRAWING TITLE		
GENERAL ARRANGEMENT PLAN GROUND FLOOR LEVEL		
SCALE 1:50		PAPER SIZE A1
DRAWING NUMBER 6840-1		REVISION F
DRAWN BY SM		DATE 01/22
STATUS L2		designtime
ad@designtime.com www.designtime.uk.com		Tel +44 (0)113 244 2692 Studio 18, 46 The Cuts Leeds LS2 7EY