


Do not scale from this drawing. All dimensions to be checked on site. All omissions and discrepancies to be reported to the Architect immediately

This work is copyright and shall not be reproduced or used for any other purpose without the written permission of Squire and Partners.

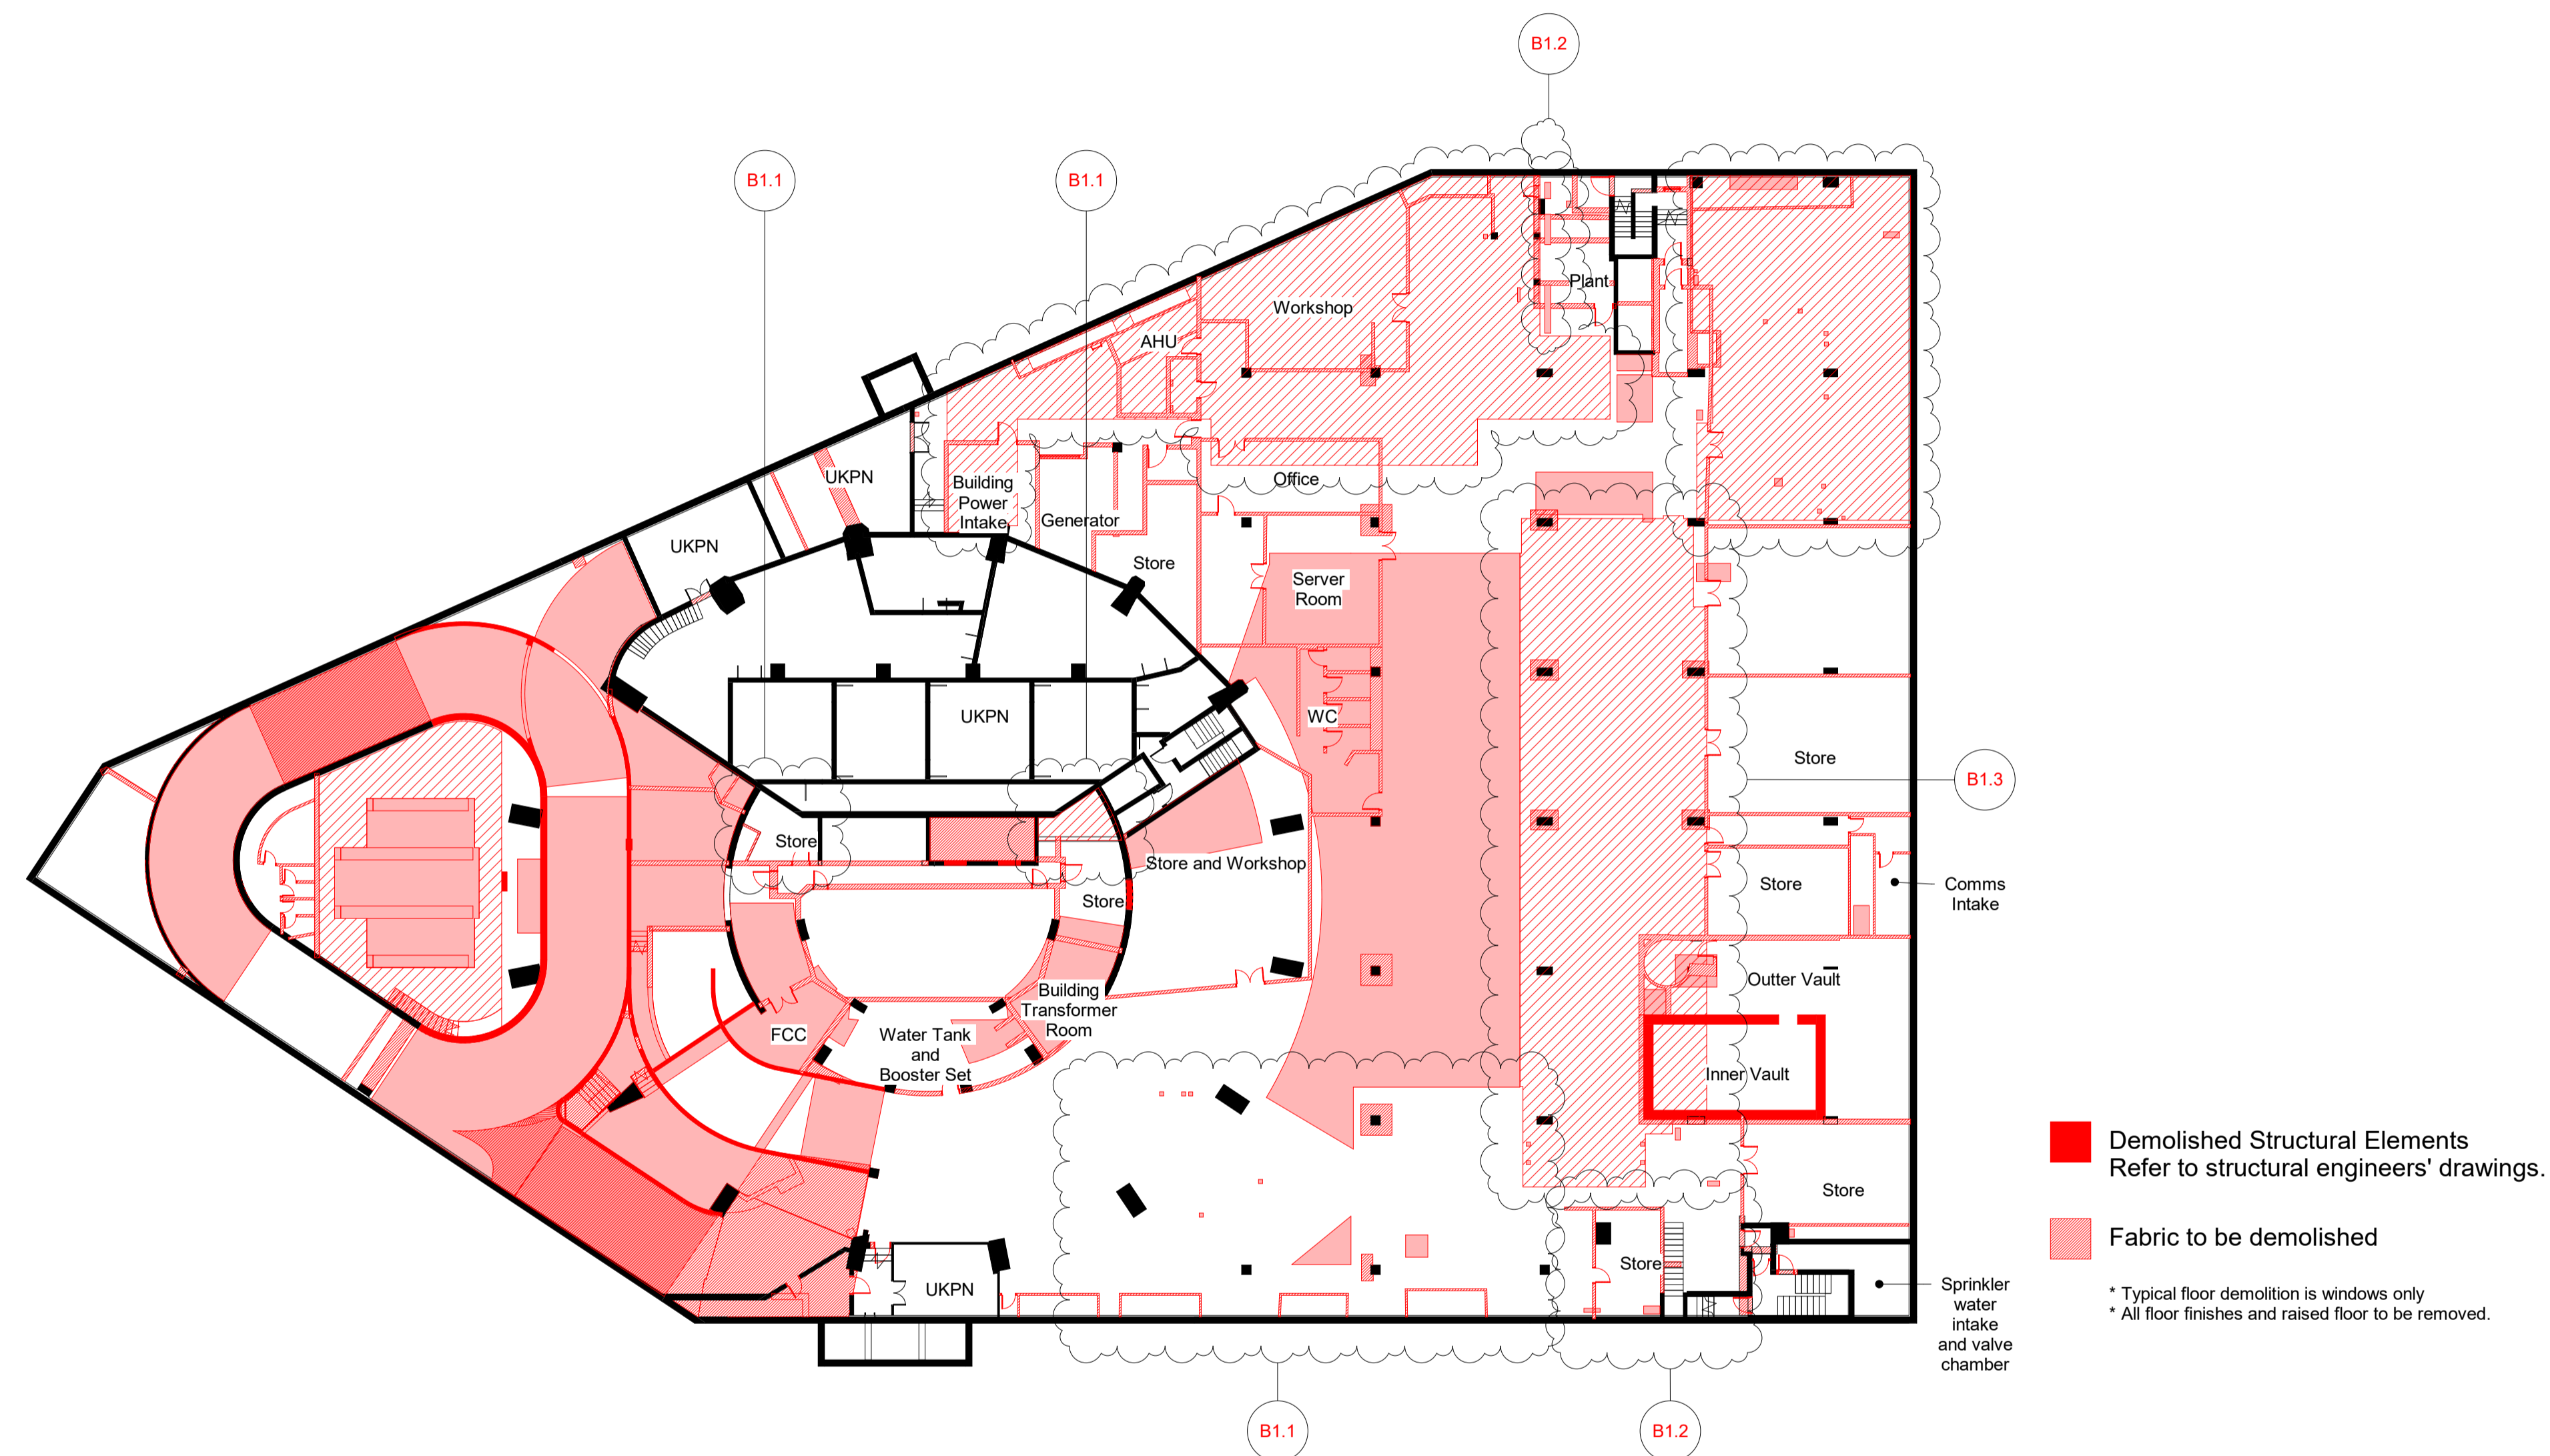

Non-Material Amendment Issue	09/02/22	SQP	C
Pre-Application Advise	25/08/20	SQP	B
Planning Submission	24/05/19	SQP	A
Description	Date	Chk	Rev

SQUIRE & PARTNERS

Squire and Partners LLP
The Department Store
248 Ferndale Road, London SW9 8FR
T: 020 7278 5555

info@squireandpartners.com
www.squireandpartners.com

Project

Space House
London
WC2

Title

Basement 1
Demolition Plan

Status

Planning Submission

Date	Scale @ ISO A1	Job Number
54/05/19	1 : 250	18077

Drawing Number	Revision
18077-SQP-ZZ-B1-DP-A-PL01003	C

