



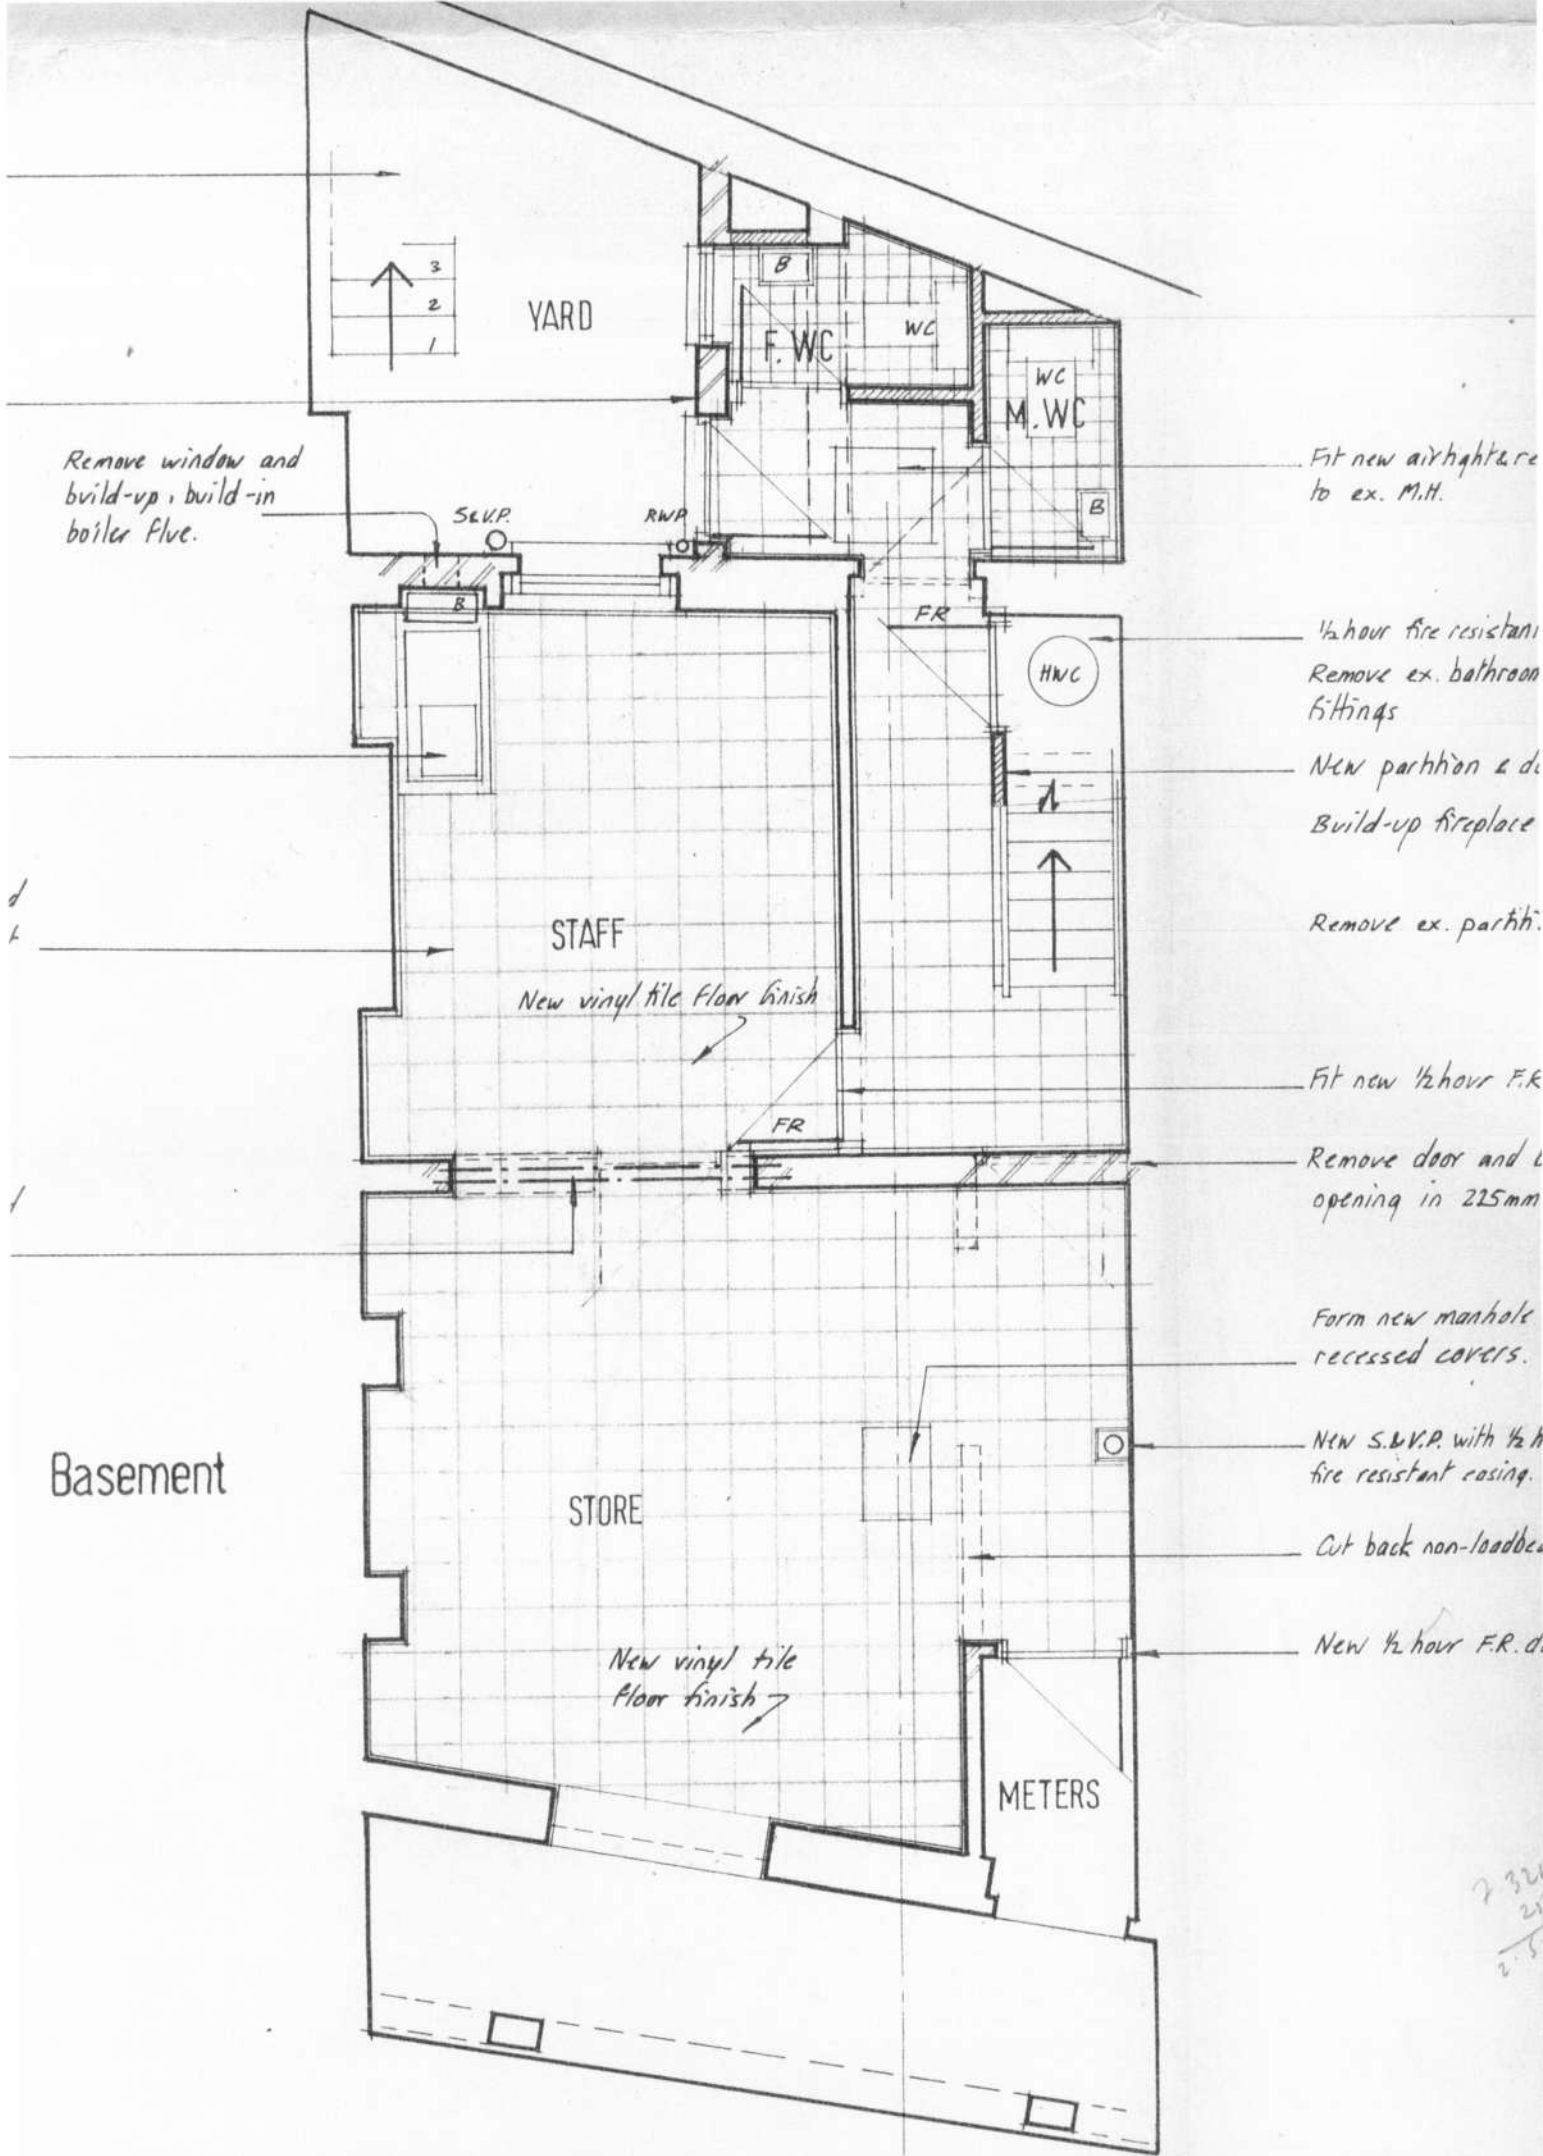

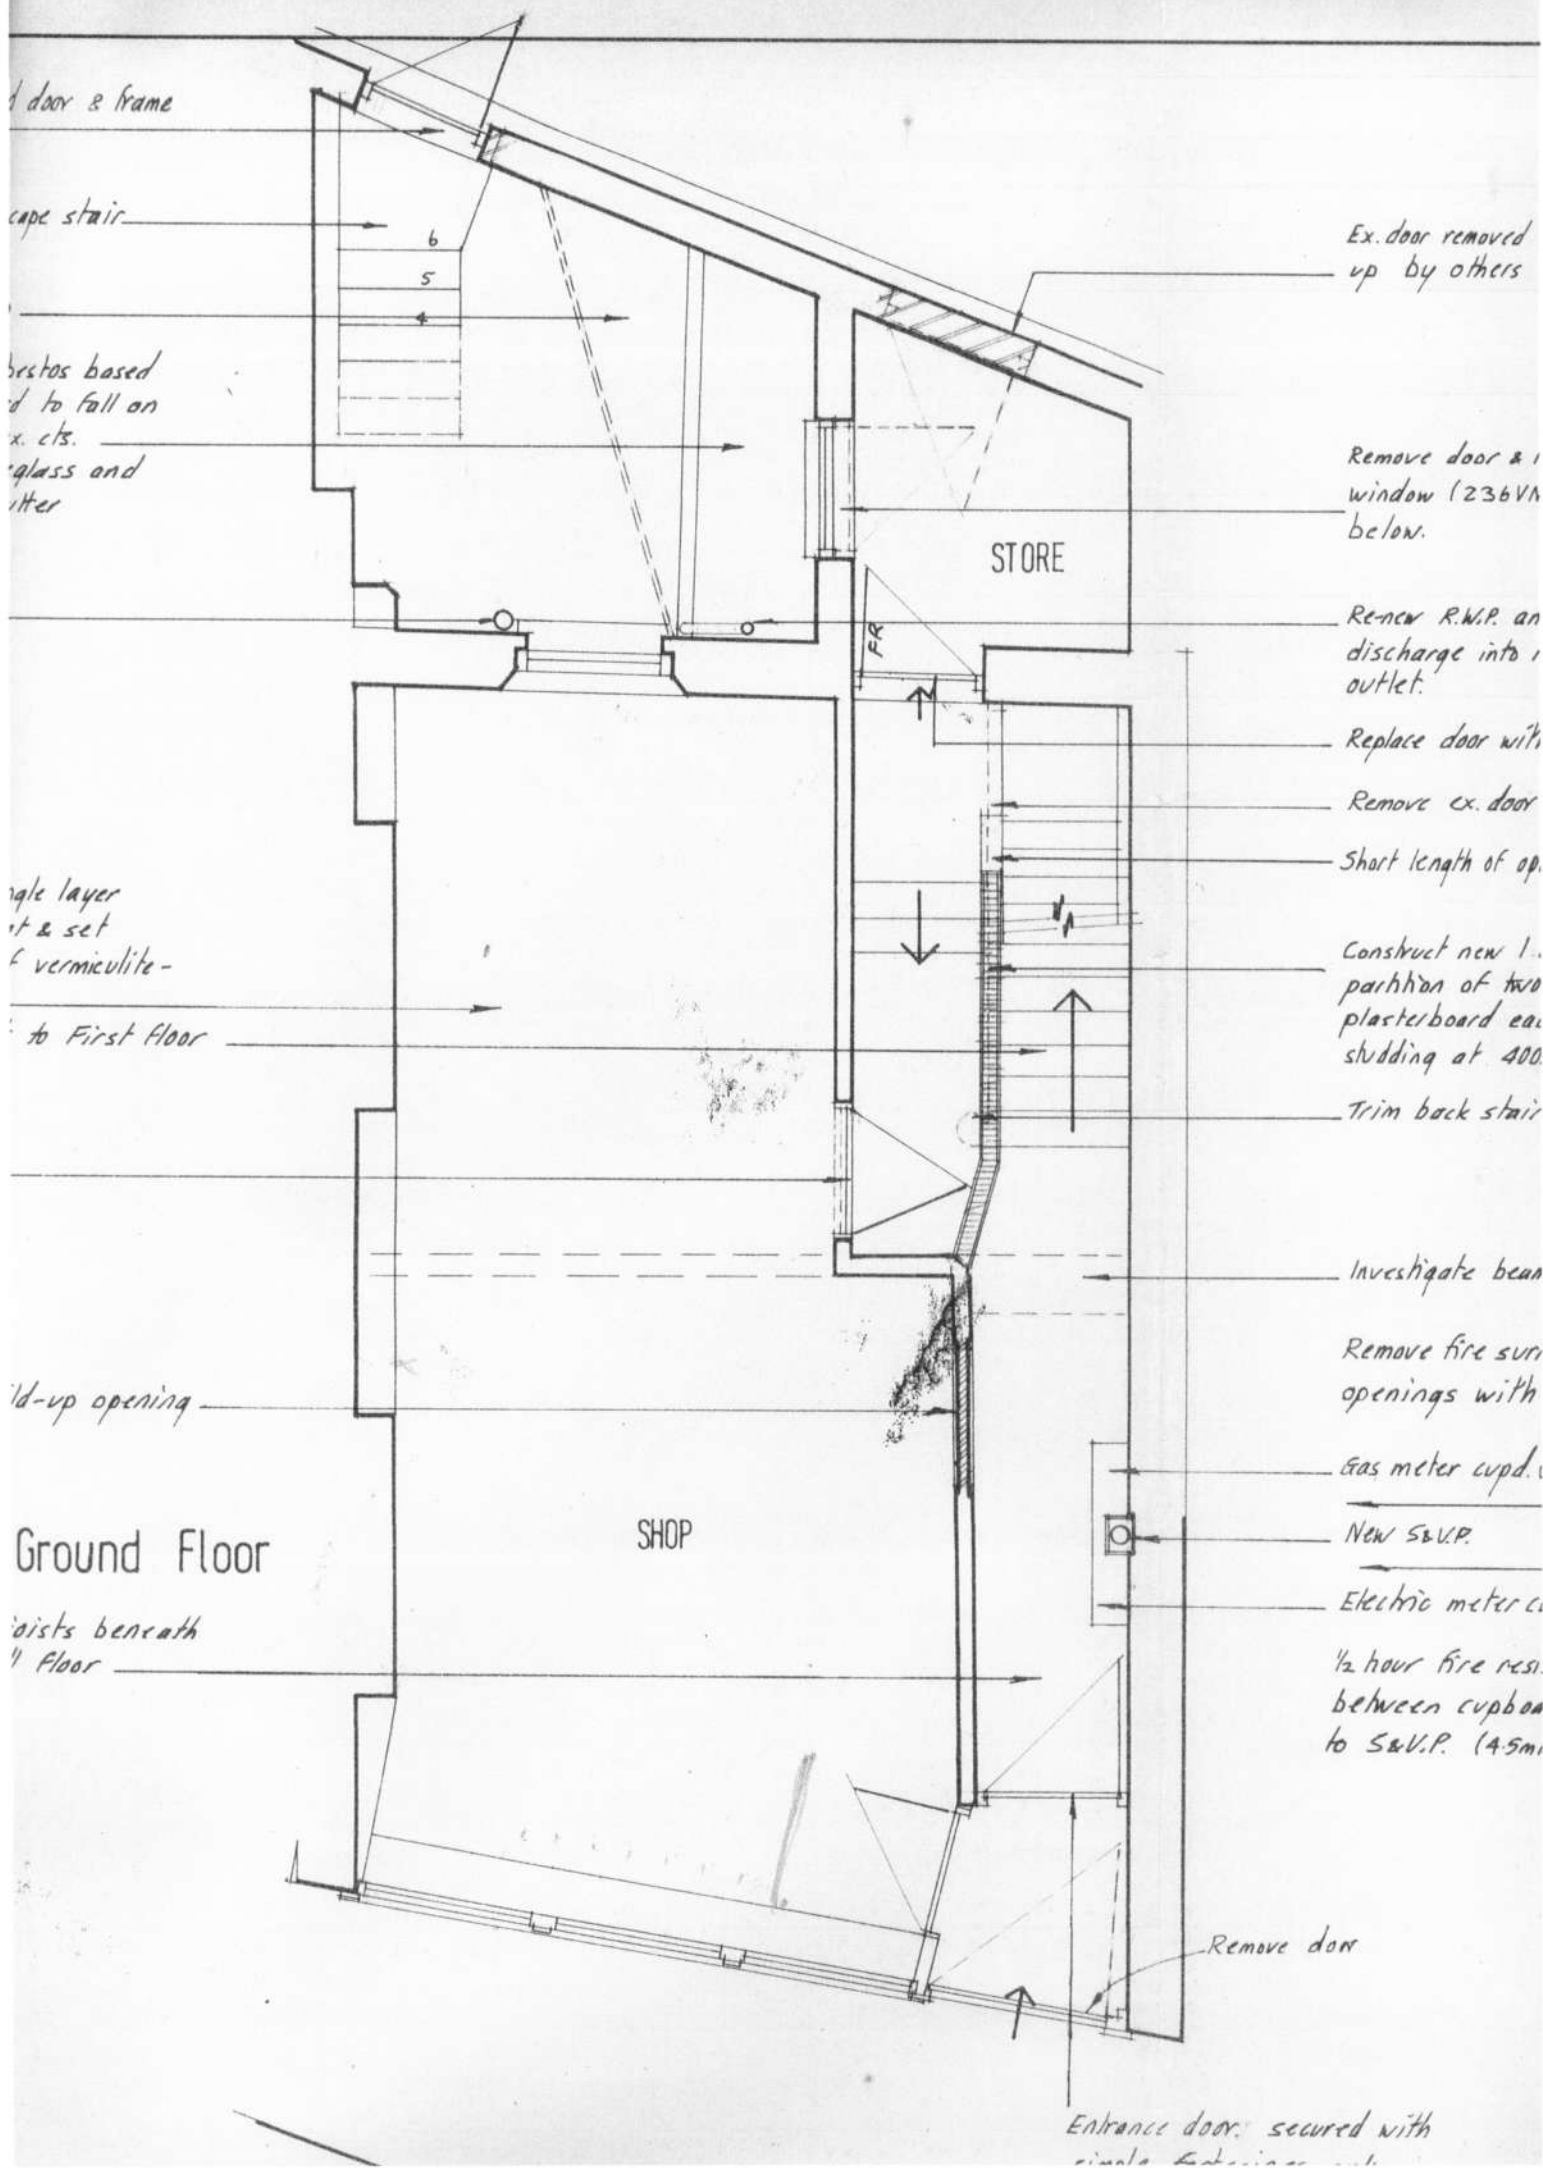

door & frame

escape stair

restos based  
to fall on  
x. cts.  
glass and  
litter

single layer  
at & set  
of vermiculite -

to First Floor

old-up opening

Ground Floor

roists beneath  
Floor

Ex. door removed  
up by others

Remove door &  
window (236VH)  
below.

Renew R.W.P. and  
discharge into  
outlet.

Replace door with

Remove ex. door

Short length of op.

Construct new 1.  
partition of two  
plasterboard each  
sluidding at 400.

Trim back stair

Investigate beam

Remove fire sur  
openings with

Gas meter cupd.

New S&V.P.

Electric meter c

1/2 hour fire res.  
between cupboard  
to S&V.P. (4.5m)

Remove door

Entrance door, secured with  
single fire door