


# Existing Long Section

As per measured survey

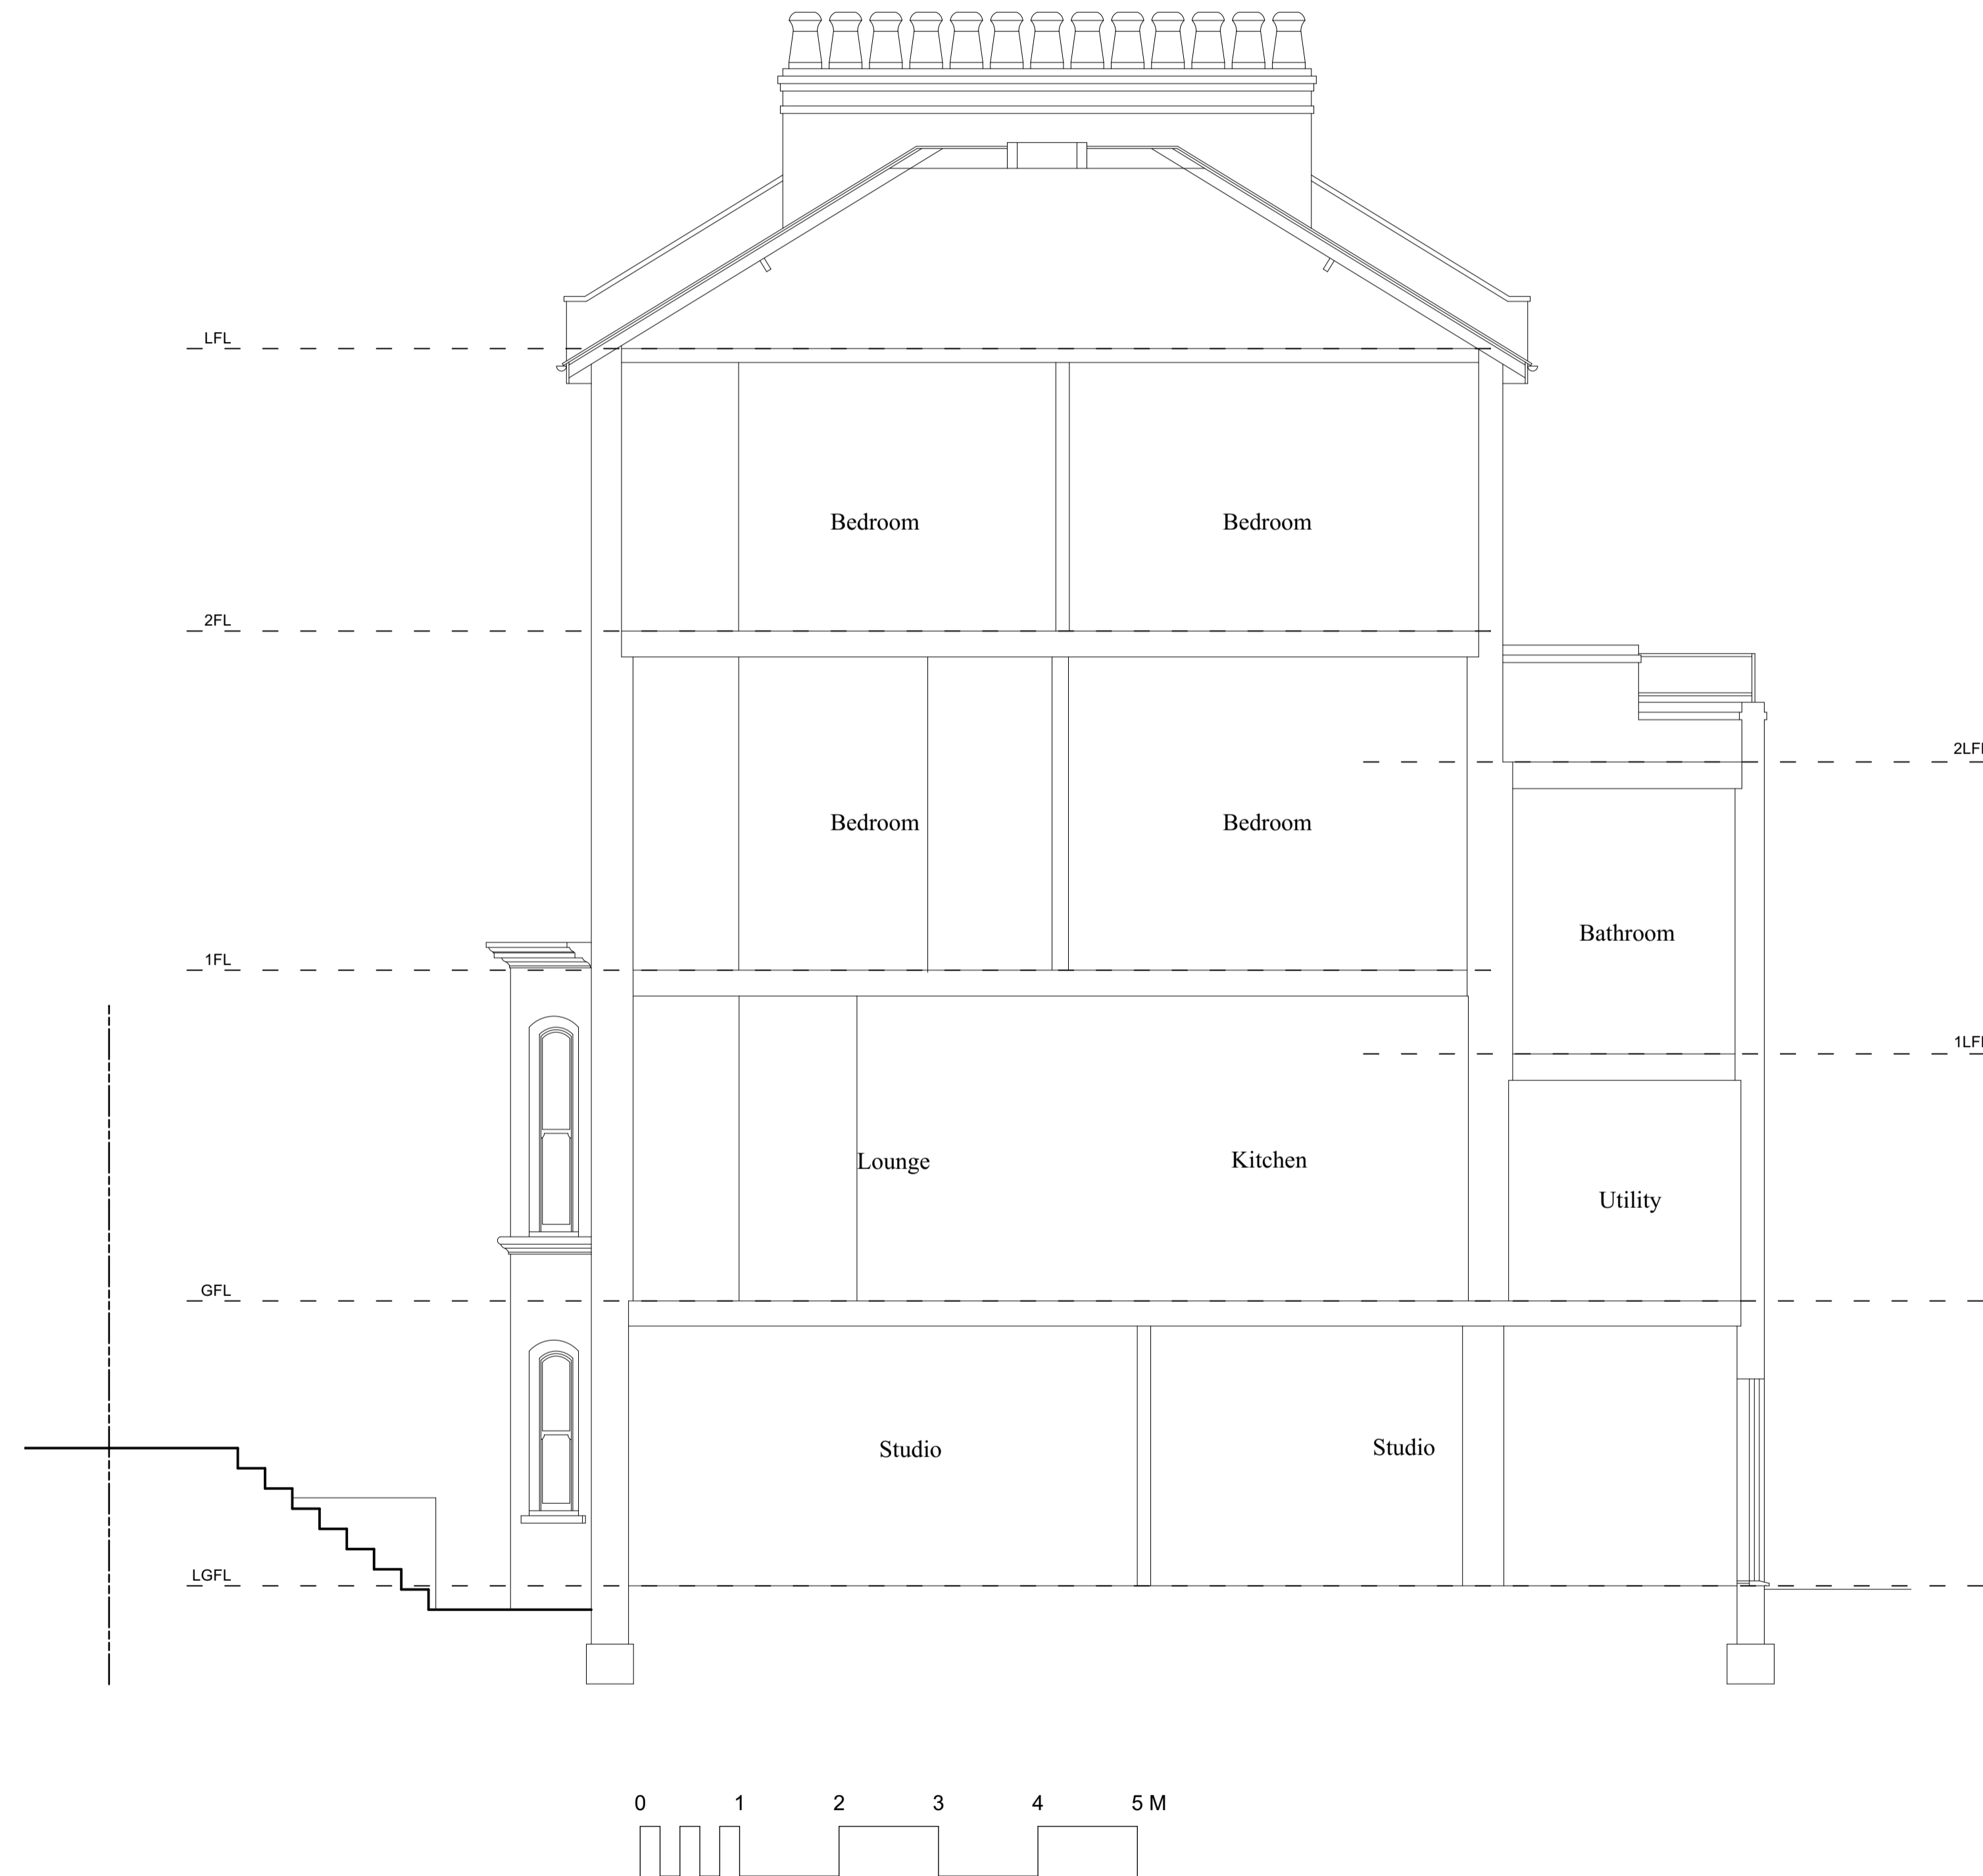

**Undercover**

Undercover Architecture  
The Studio, 48 Mornington Terrace  
Regents Park  
London NW1 7TX  
T: 020 7388 7698  
E: info@undercoverarchitecture.com

This drawing is the copyright of Undercover Architecture Ltd. and may not be copied, altered or reproduced in anyway or passed to a third party without written authority. All dimensions are subject to site survey and site verification. Do not scale.

General Notes:

**Project**

11 Laurier Road, London NW5 1SD

**Client**

Andrew McMaster

**Sheet Title**

Existing Long Section

**Date**

02/03/2022

**Sheet Number** PA 113

**Revision**  
Planning

**Scale**  
1:50@A1 / 1:100@A3