



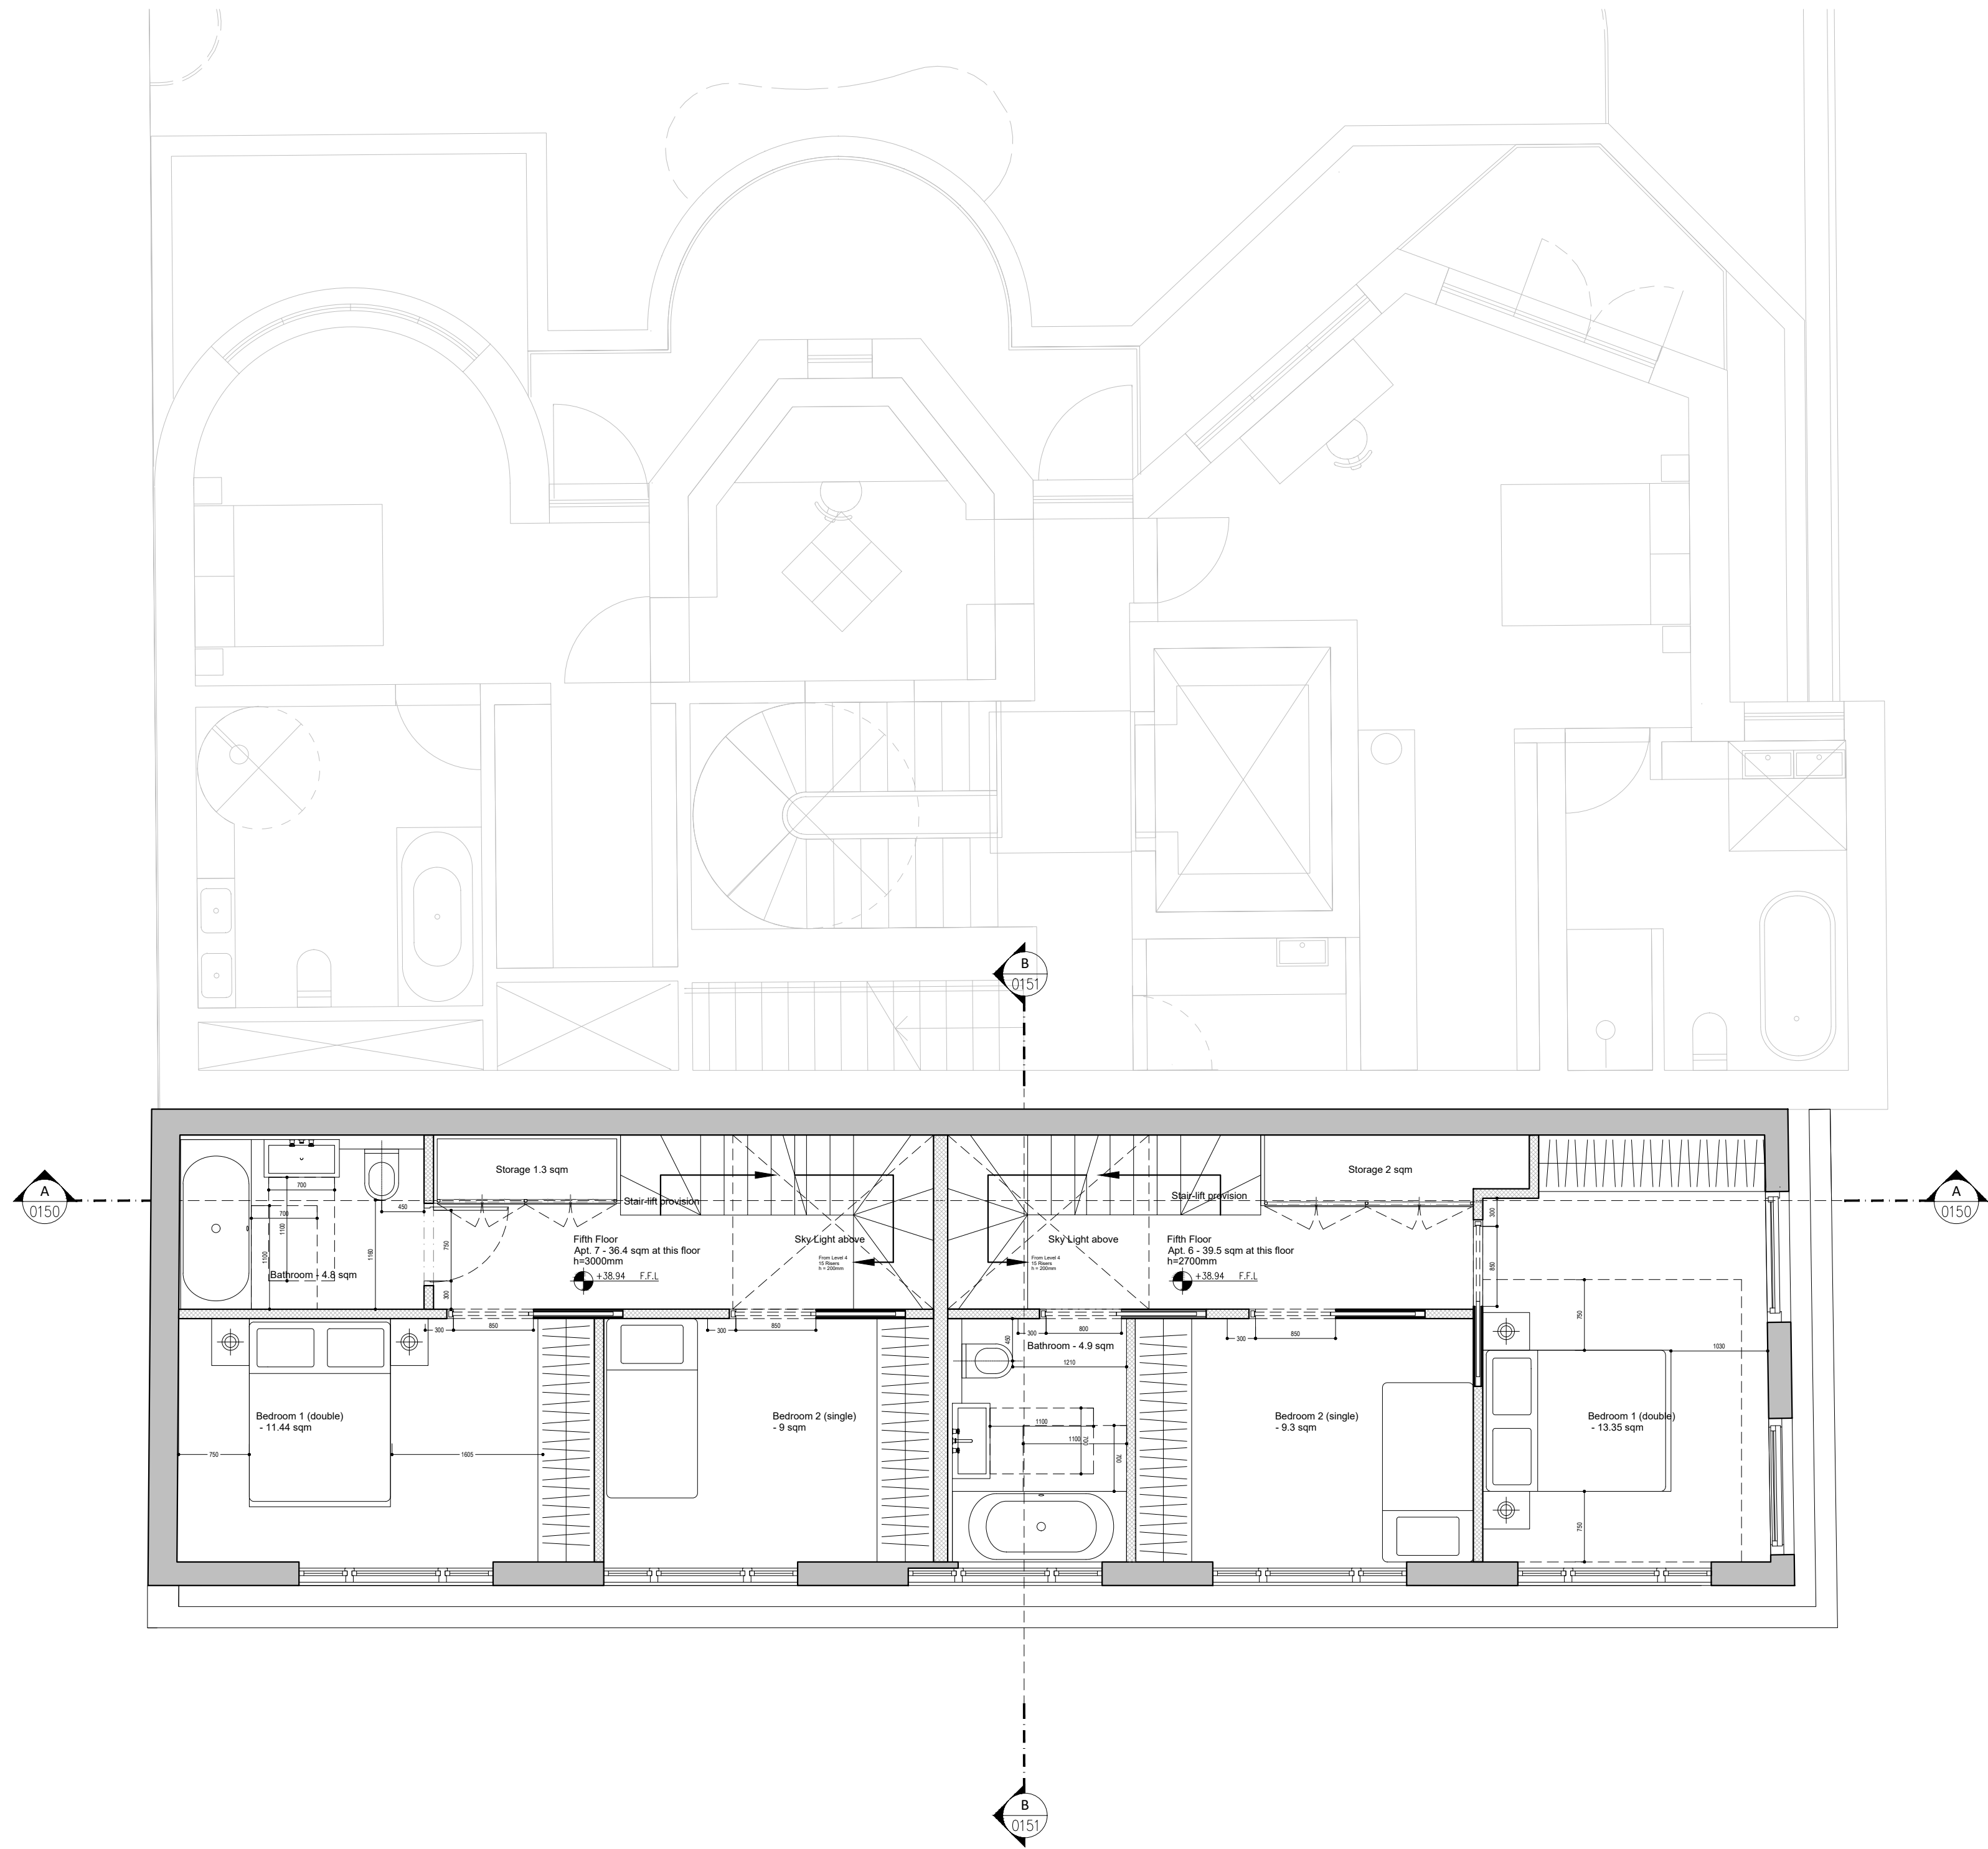

- Notes:
- This drawing contains the following model files:
- Key:
- Denotes 'Changed / Revised' information
 - Denotes 'On Hold / In Abeyance' information

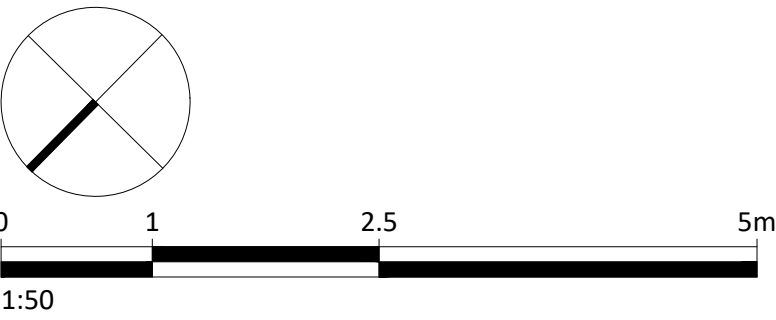

Rev.	Description.	By	Date
P 10	For Information ----	M.H	17.02.22

Client
Gil Levy

Project
18 Stukeley St.

Title
5th Floor Proposed

Drawing No.	Rev.		
18STU-1106	P10		
Project No.	Scale	1:50 @ A1	1:100 @ A3
123	Drawn M.H	Checked M.H	Date 22.02.2021

Do not scale from this drawing. All dimensions should be checked and confirmed on site before the commencement of work. All discrepancies must be reported. Subcontractors must verify all dimensions on site before making a shop drawing or commencing manufacturing. This drawing is subject to copyright. ©