

Notes: Do not scale from this drawing. Contractor to take and check all dimensions on site before work commences. Discrepancies to be reported to architect. Subcontractors to verify all dimensions on site before making shop drawings or commencing manufacture. This drawing is copyright.

PAVING SPECS:





- PAVING. MARSHALLS CONSERVATION PRIORA PERMEABLE FLAG PAVING SYSTEM COLOUR CHARCOL.

- MARSHALLS TARMAC KERB. DRIVESETT KERB EDGE TO BE LEVELLED WITH THE TARMAC. COLOUR PENNANT GREY.

- TARMAC. TARMAC TOP MIX PERMEABLE. COLOUR BLACK.

- GRASS. BS ECO-CLOVER GRASS SEED. TO REPAIR EXISTING LAWN

LIGHTING:
ALL EXTERNAL LIGHTING RETAINED
REPLACEMENT LED TO MATCH EXISTING AS REQUIRED.

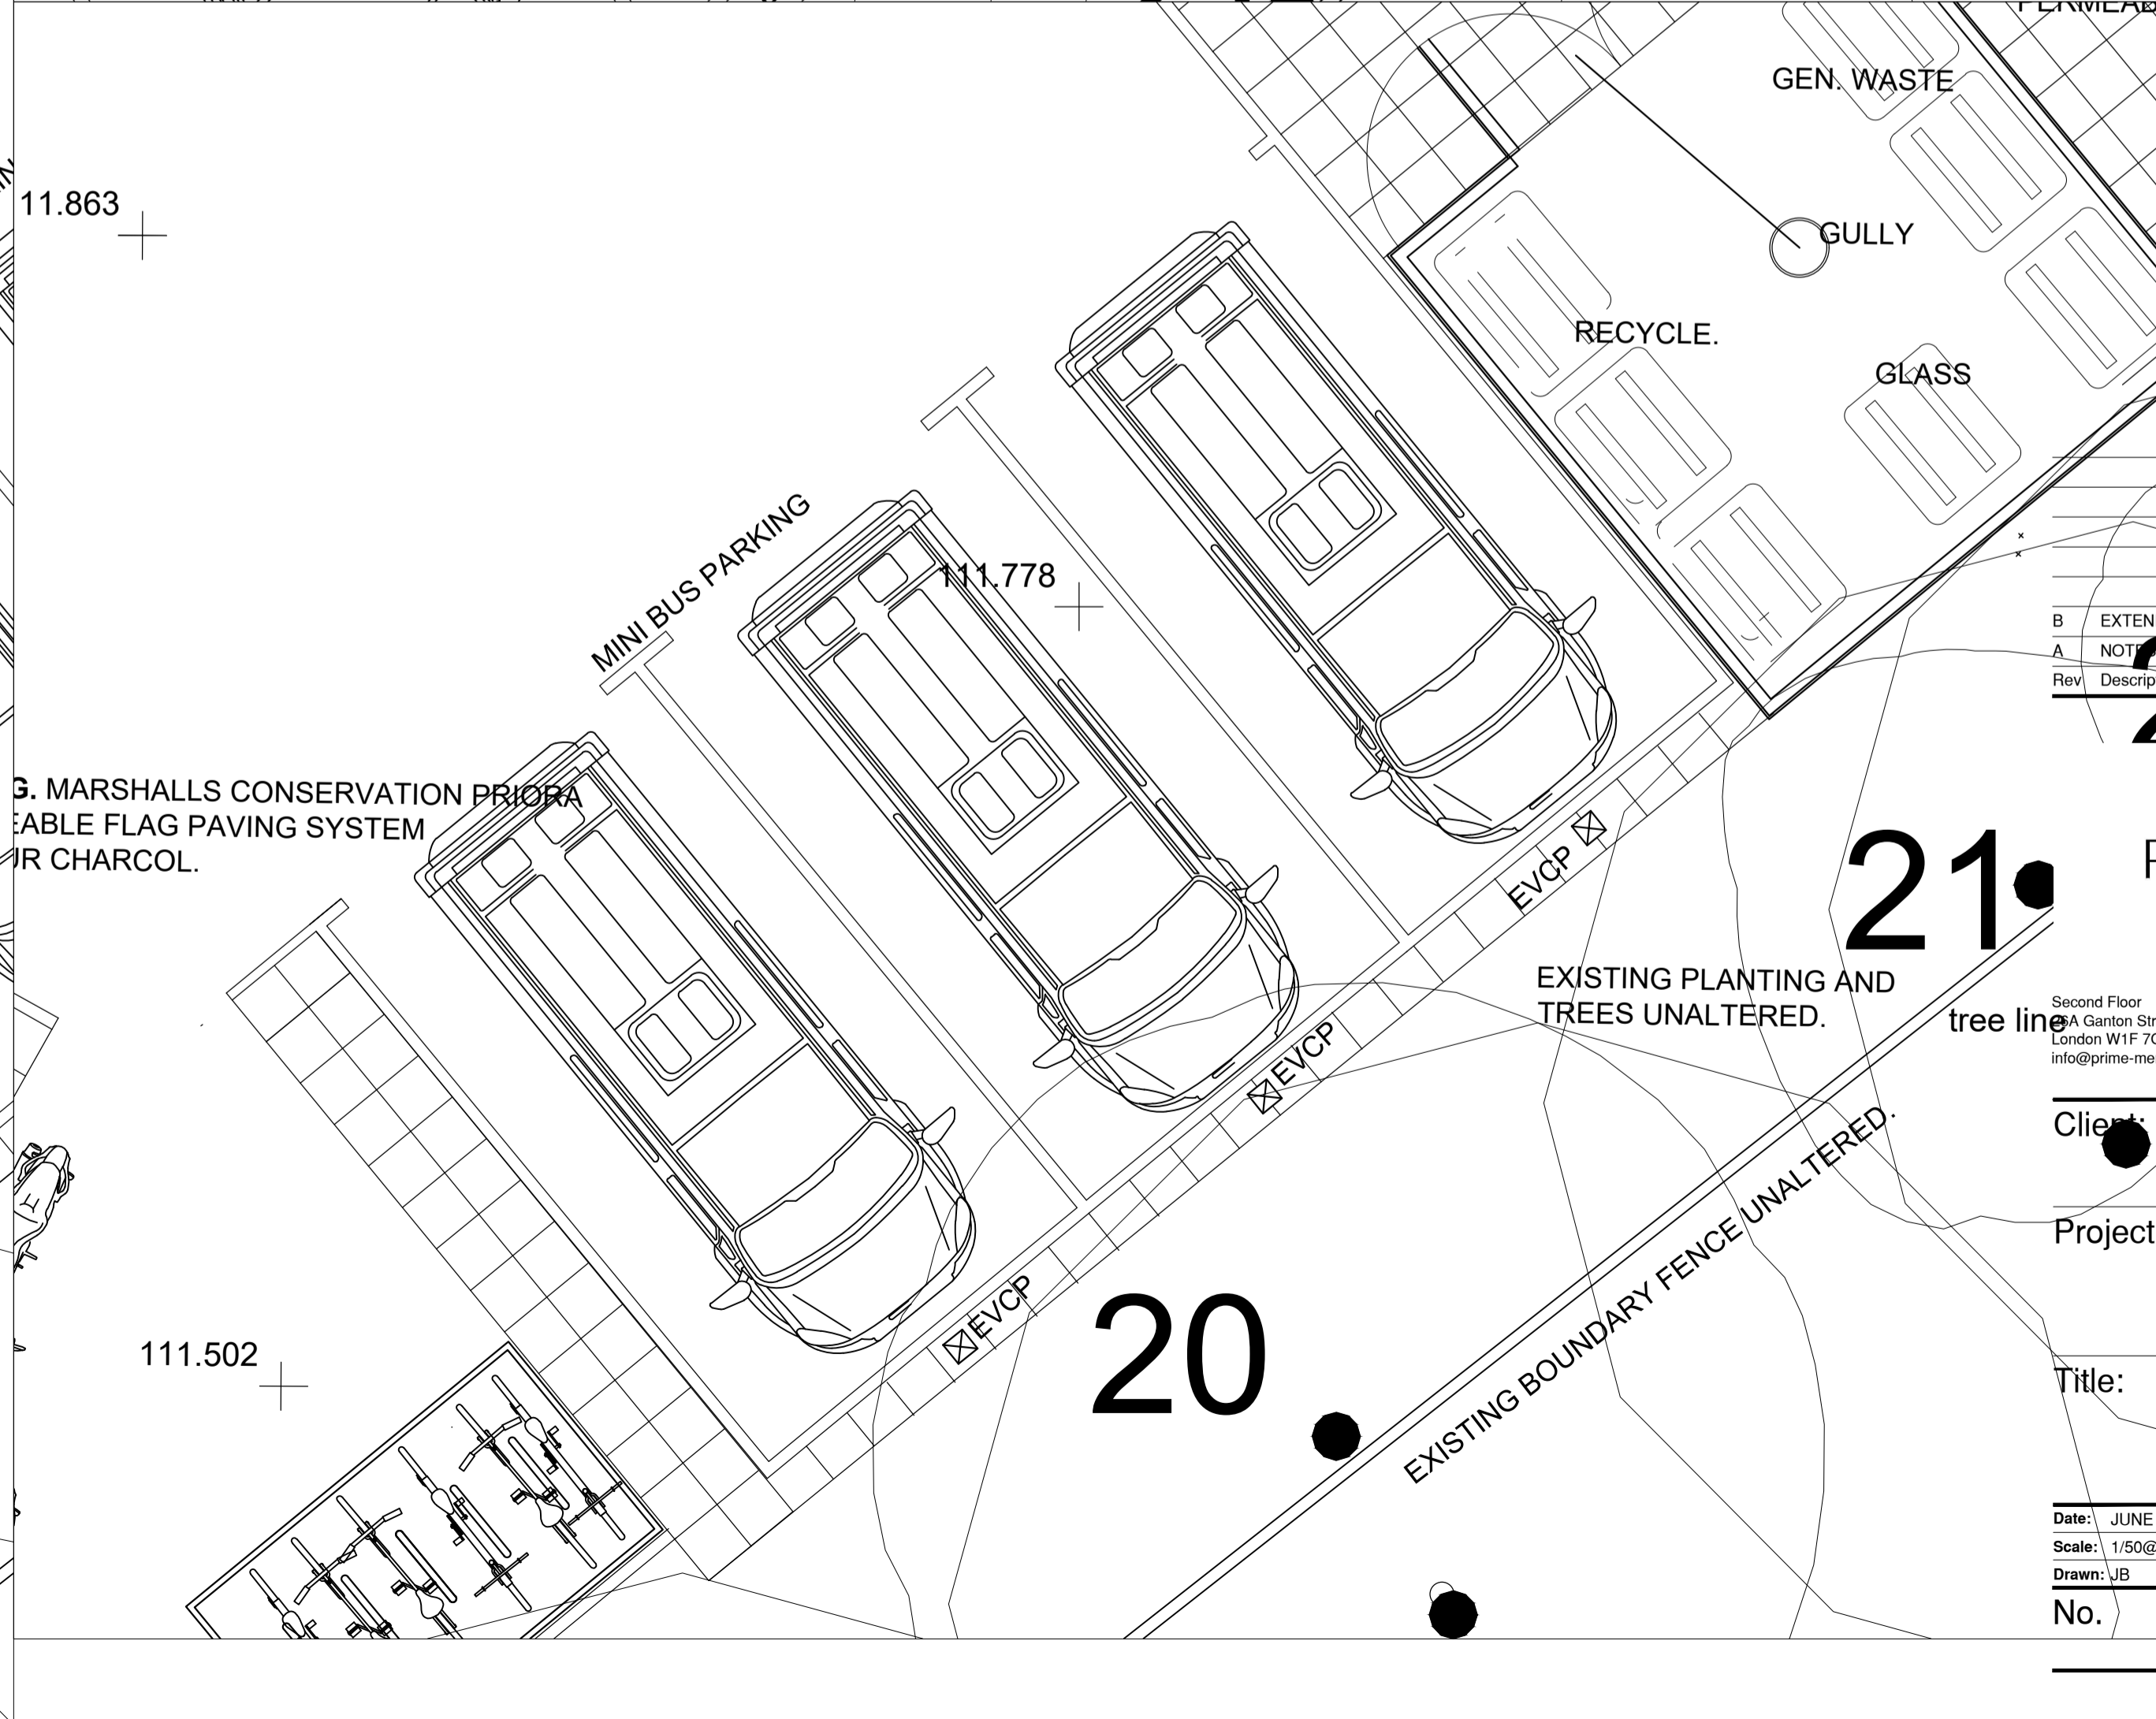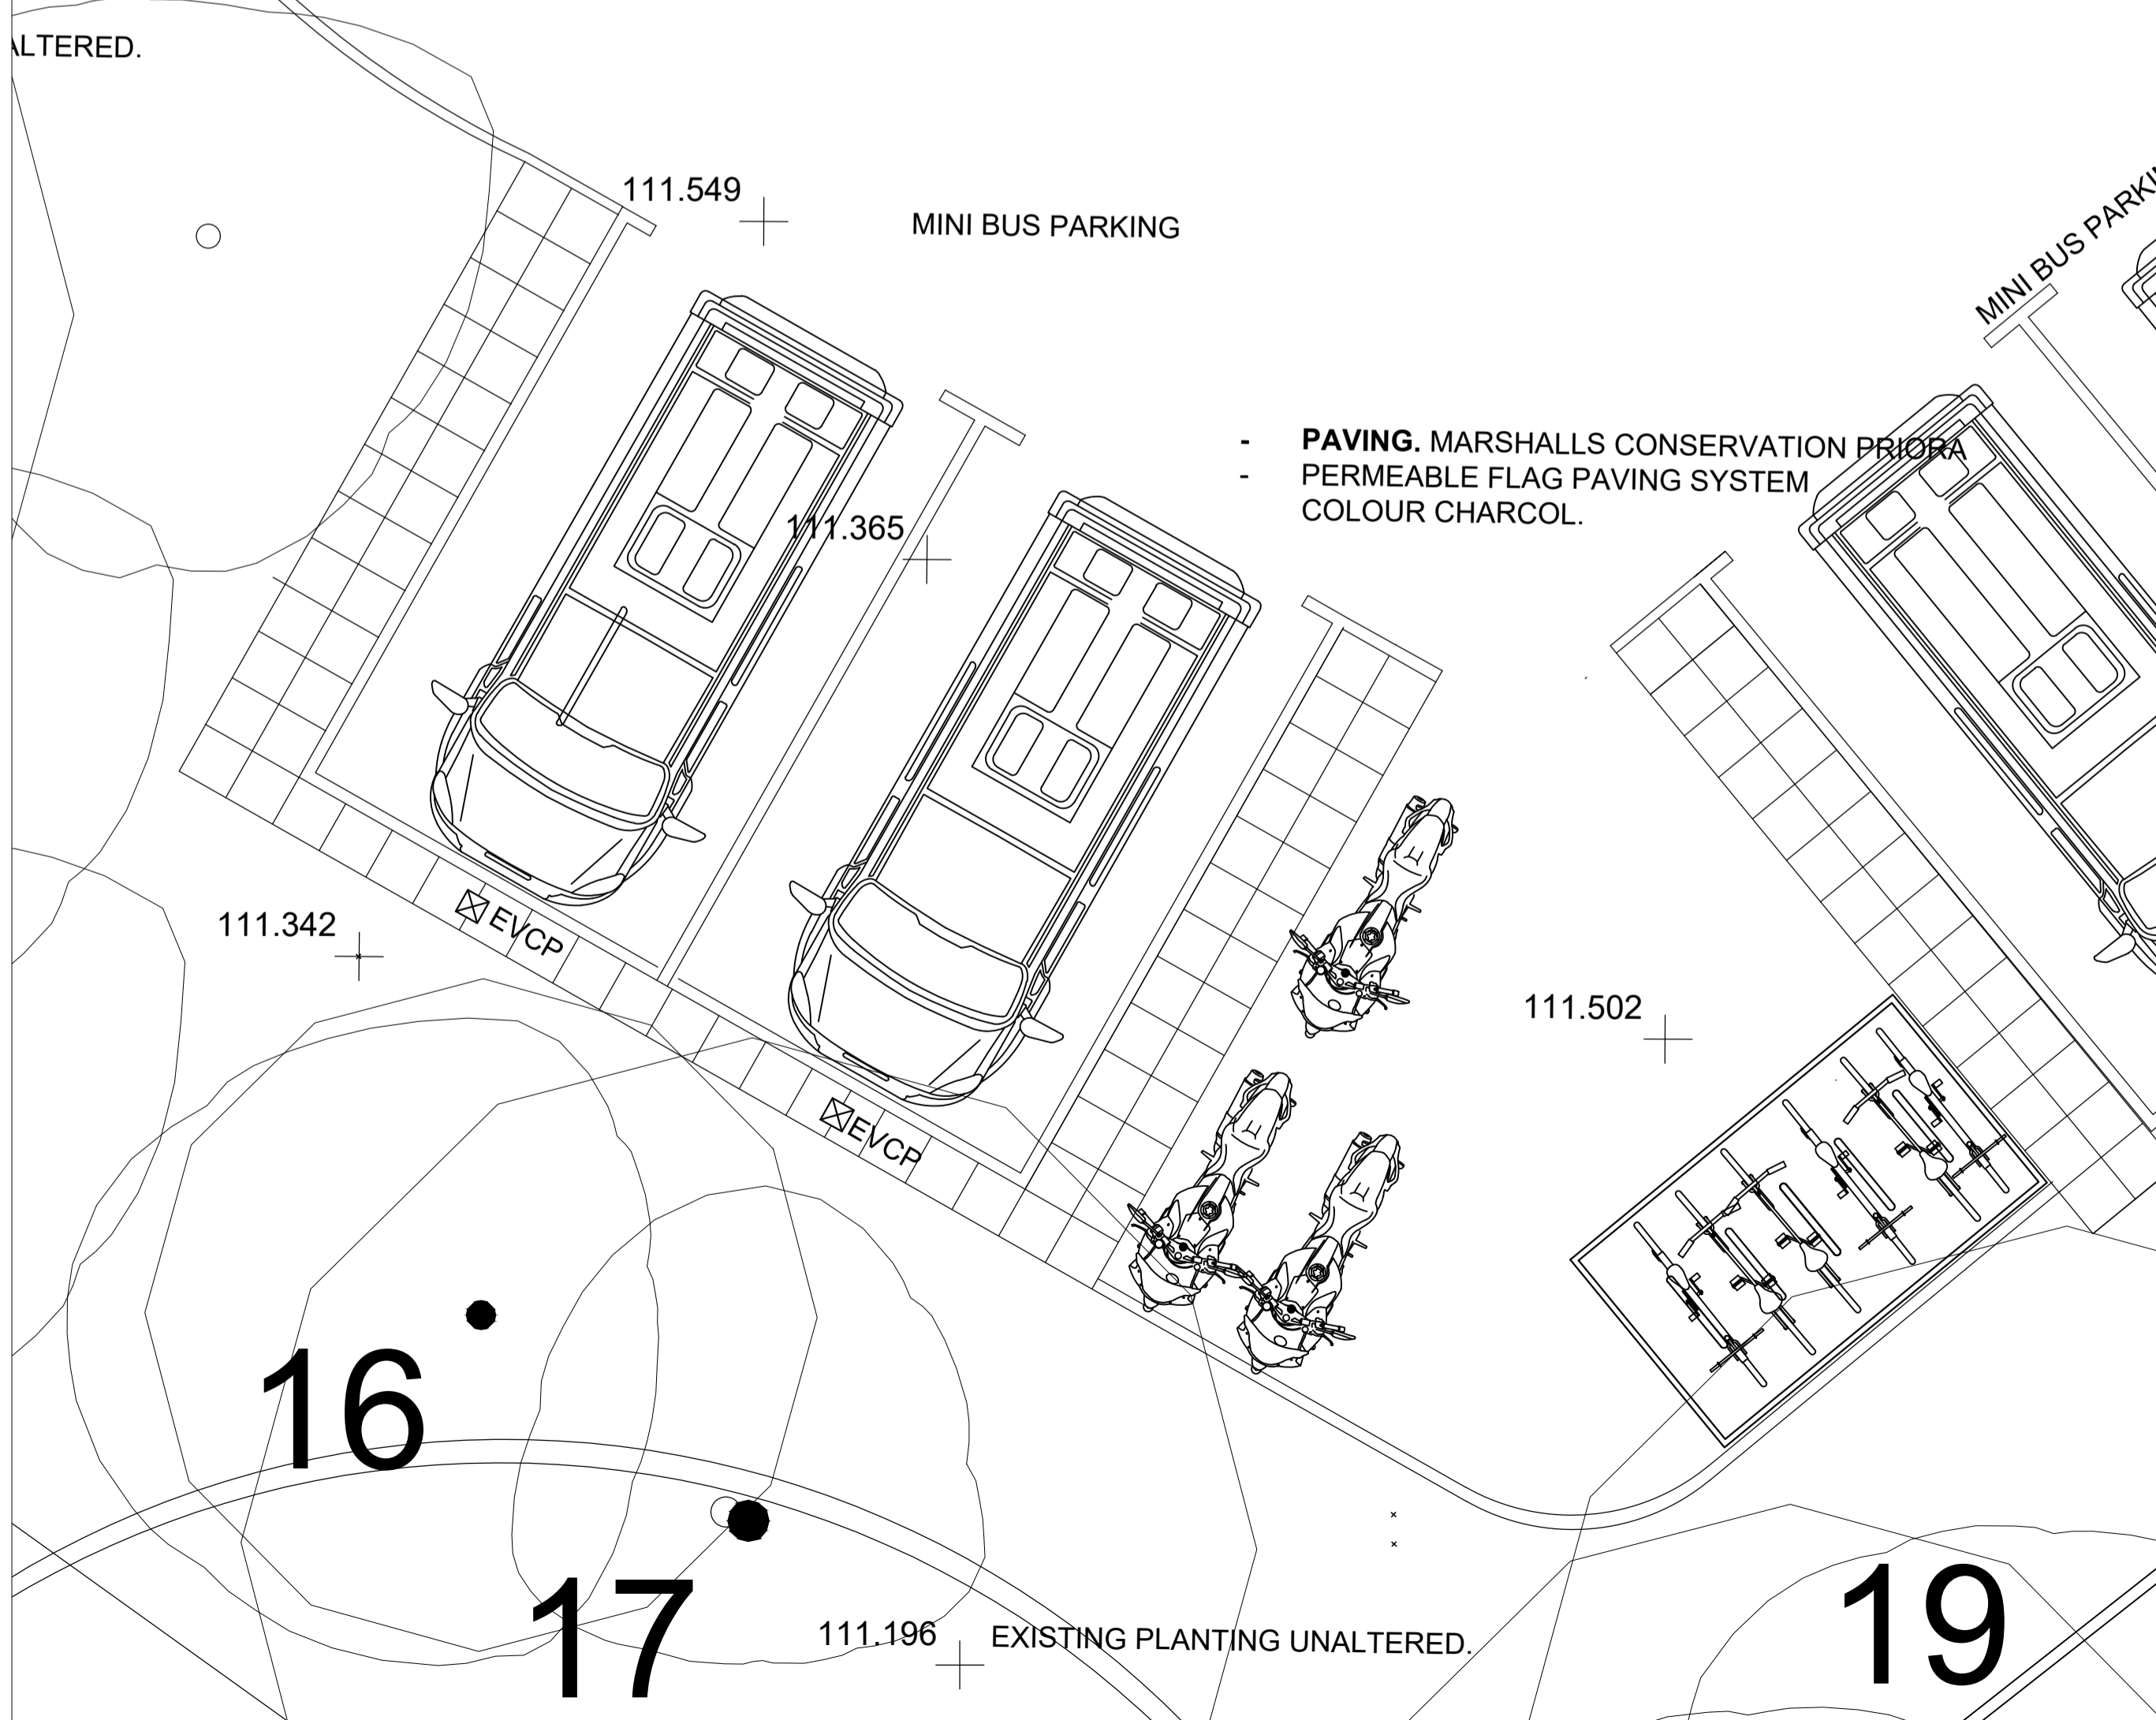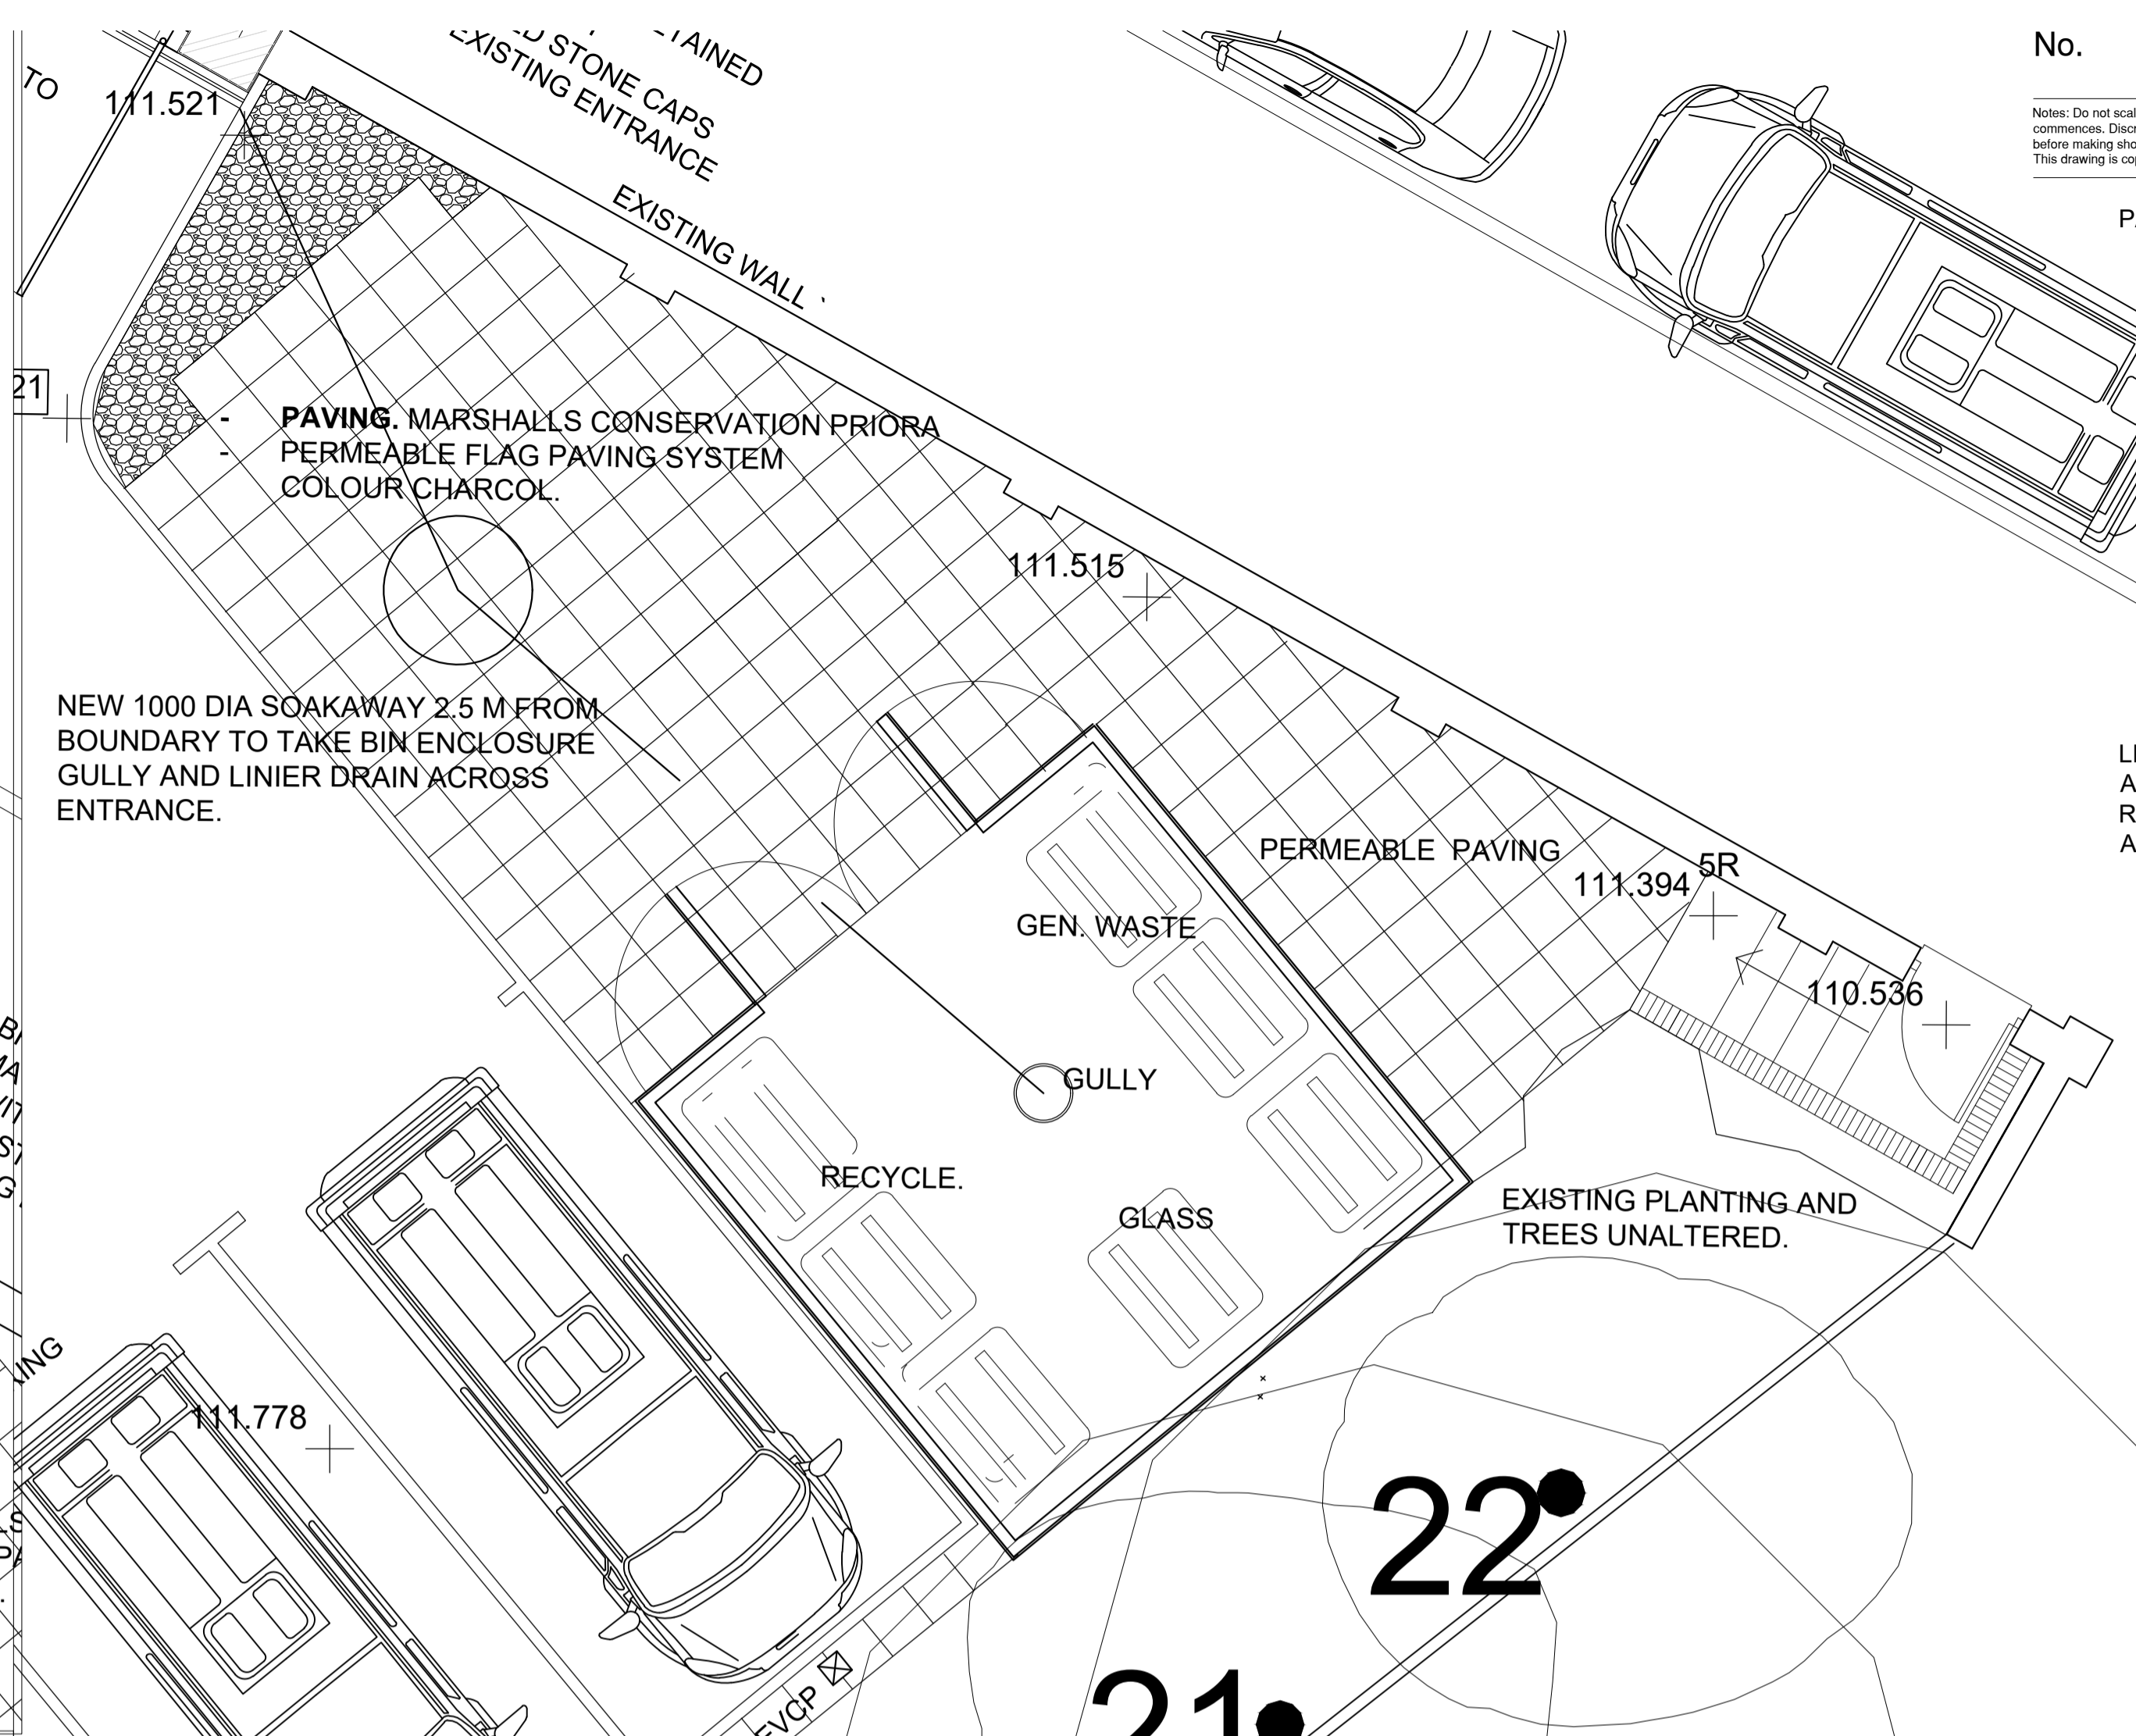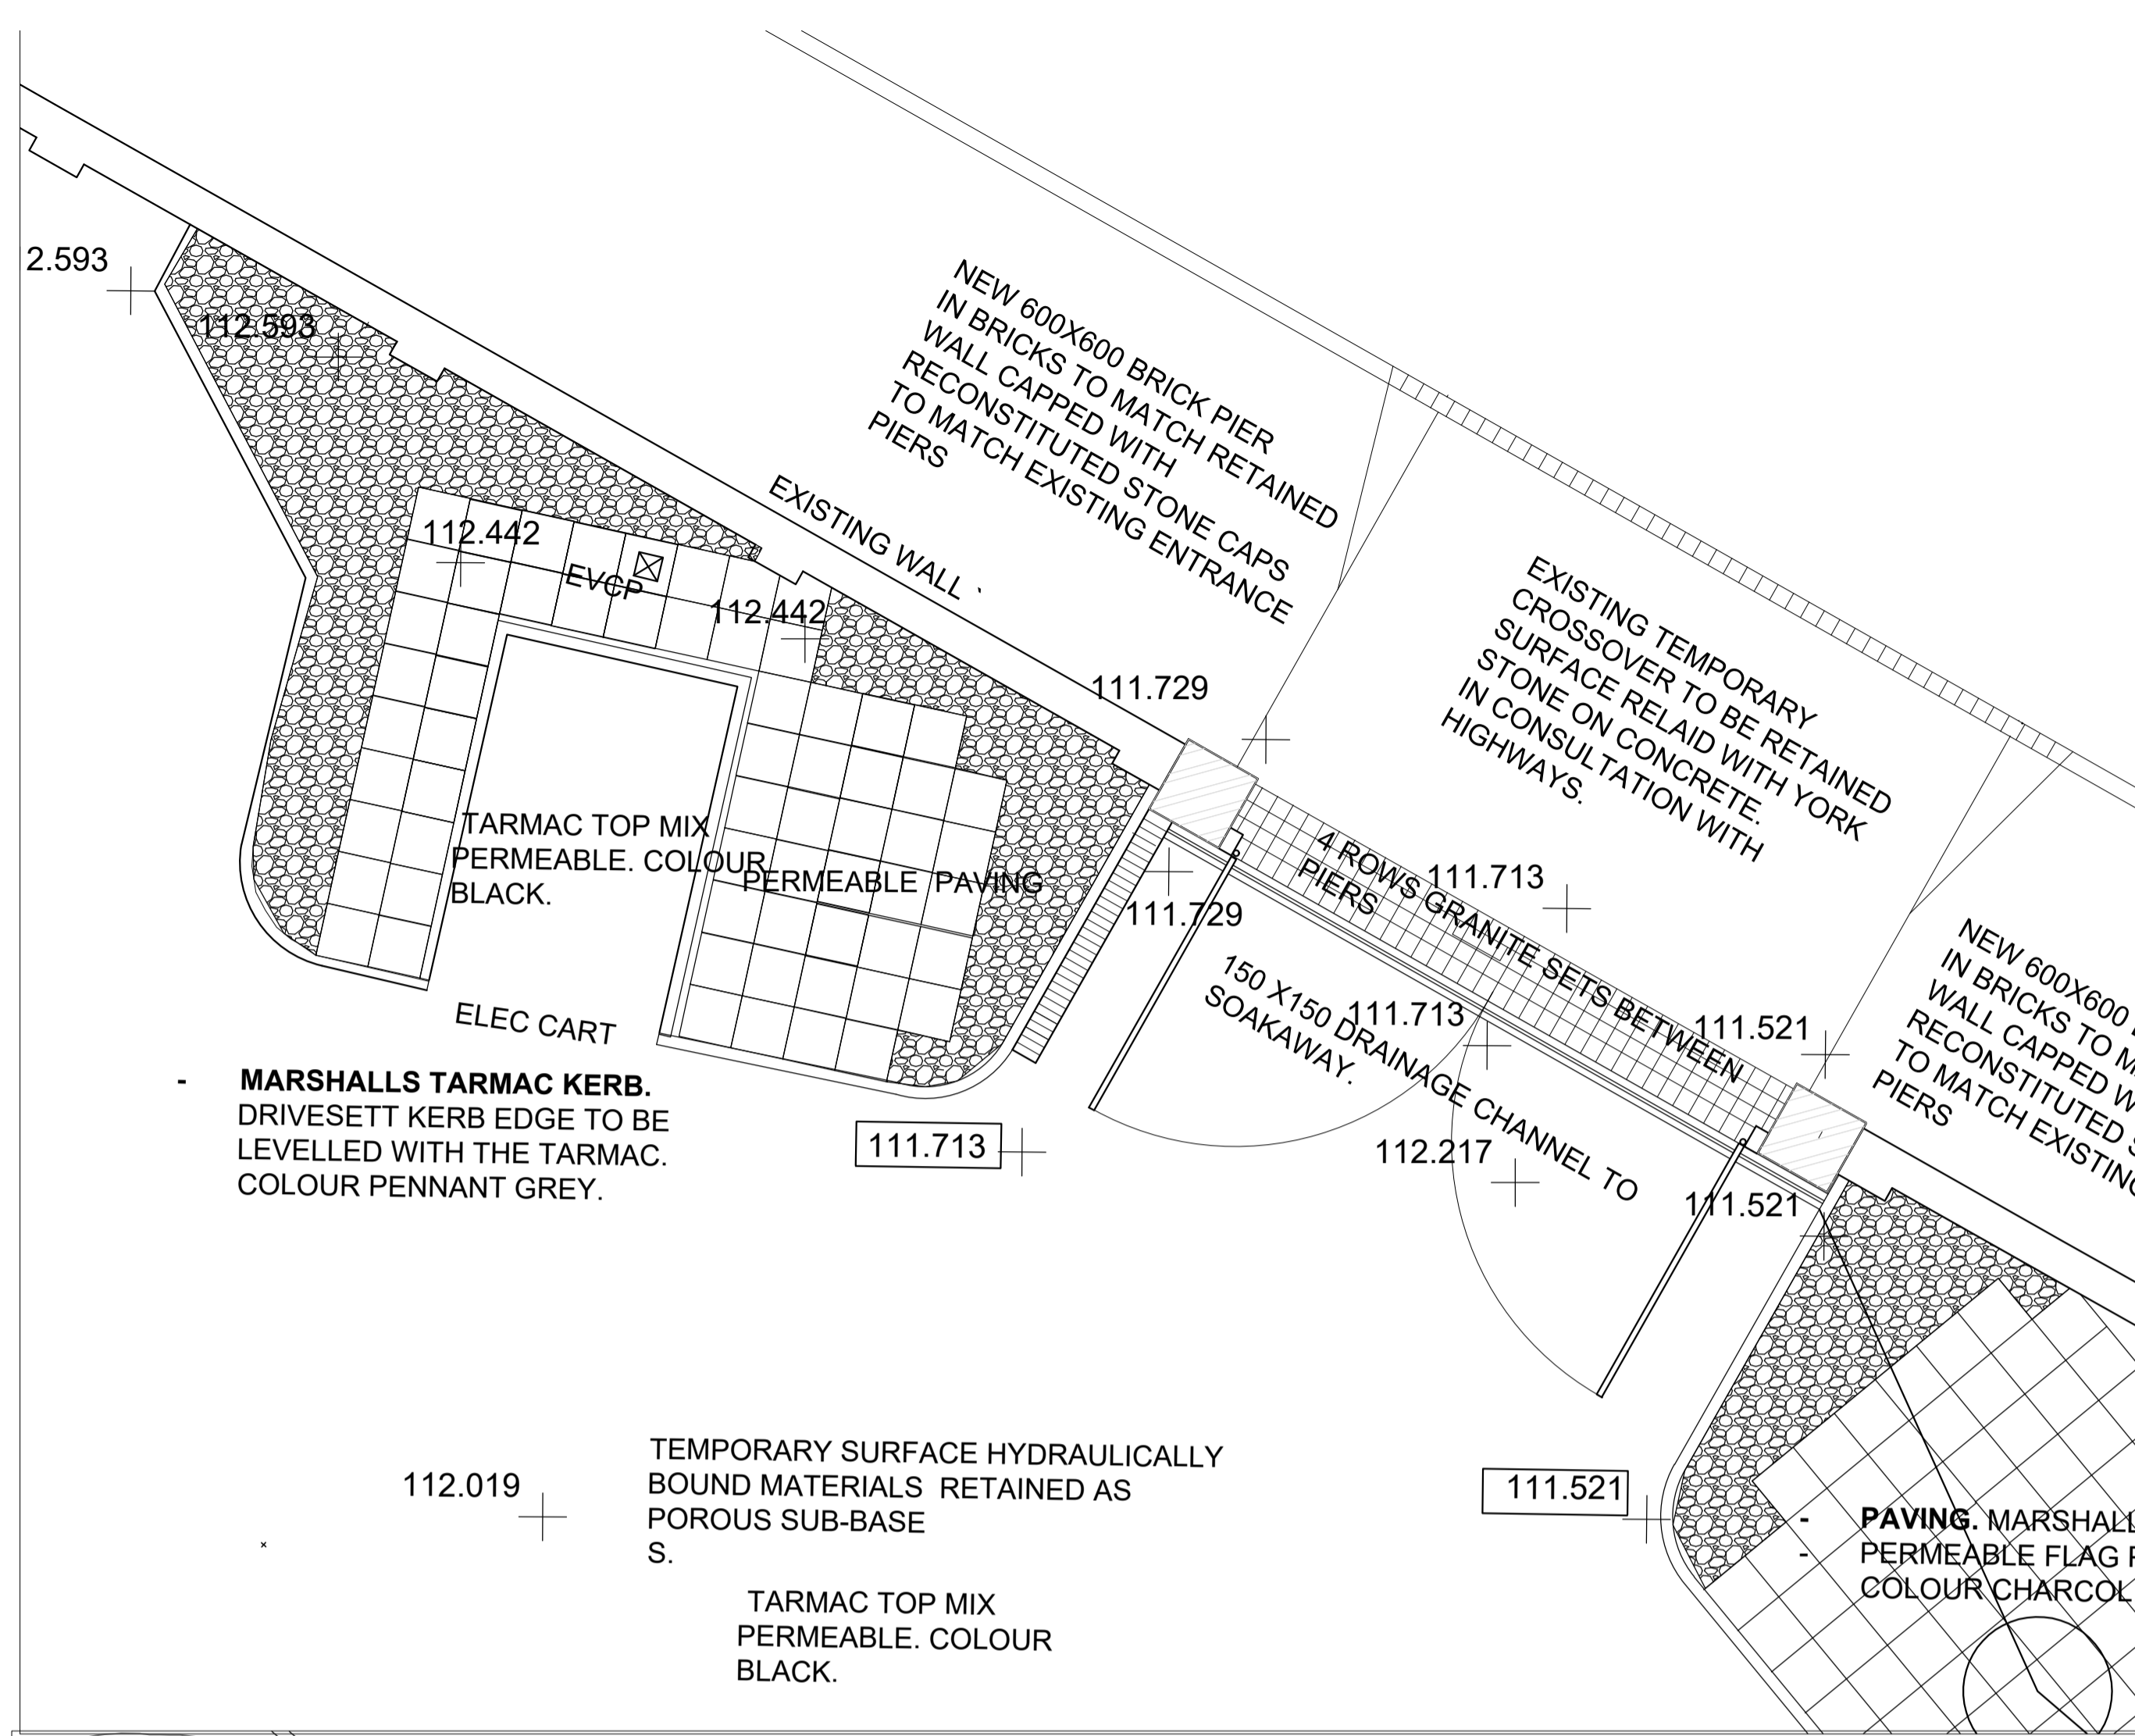

B	EXTENDED ROAD KERB REMOVED	5.10.21
A	NOTES AND TREES ADDED	22.06.2021B
Rev	Description	Date Initial

PRIME MERIDIAN
Architects and structural engineers

Second Floor
A Ganton Street
London W1F 7JZ
info@prime-meridian.co.uk

T 020 7494 3522
F 020 7494 3533

The Priory, Draycott Rd
Shepton Mallet
Somerset BA4 5HS
www.pprime-meridian.co.uk

T 01749 34 66 99
F 01749 34 66 77

Client: **CHANNING SCHOOL**

Project: **PERMANENT ACCESS GATES PARKING AND BINS**

Title: **FAIRSEAT ACCESS AND PARKING**