
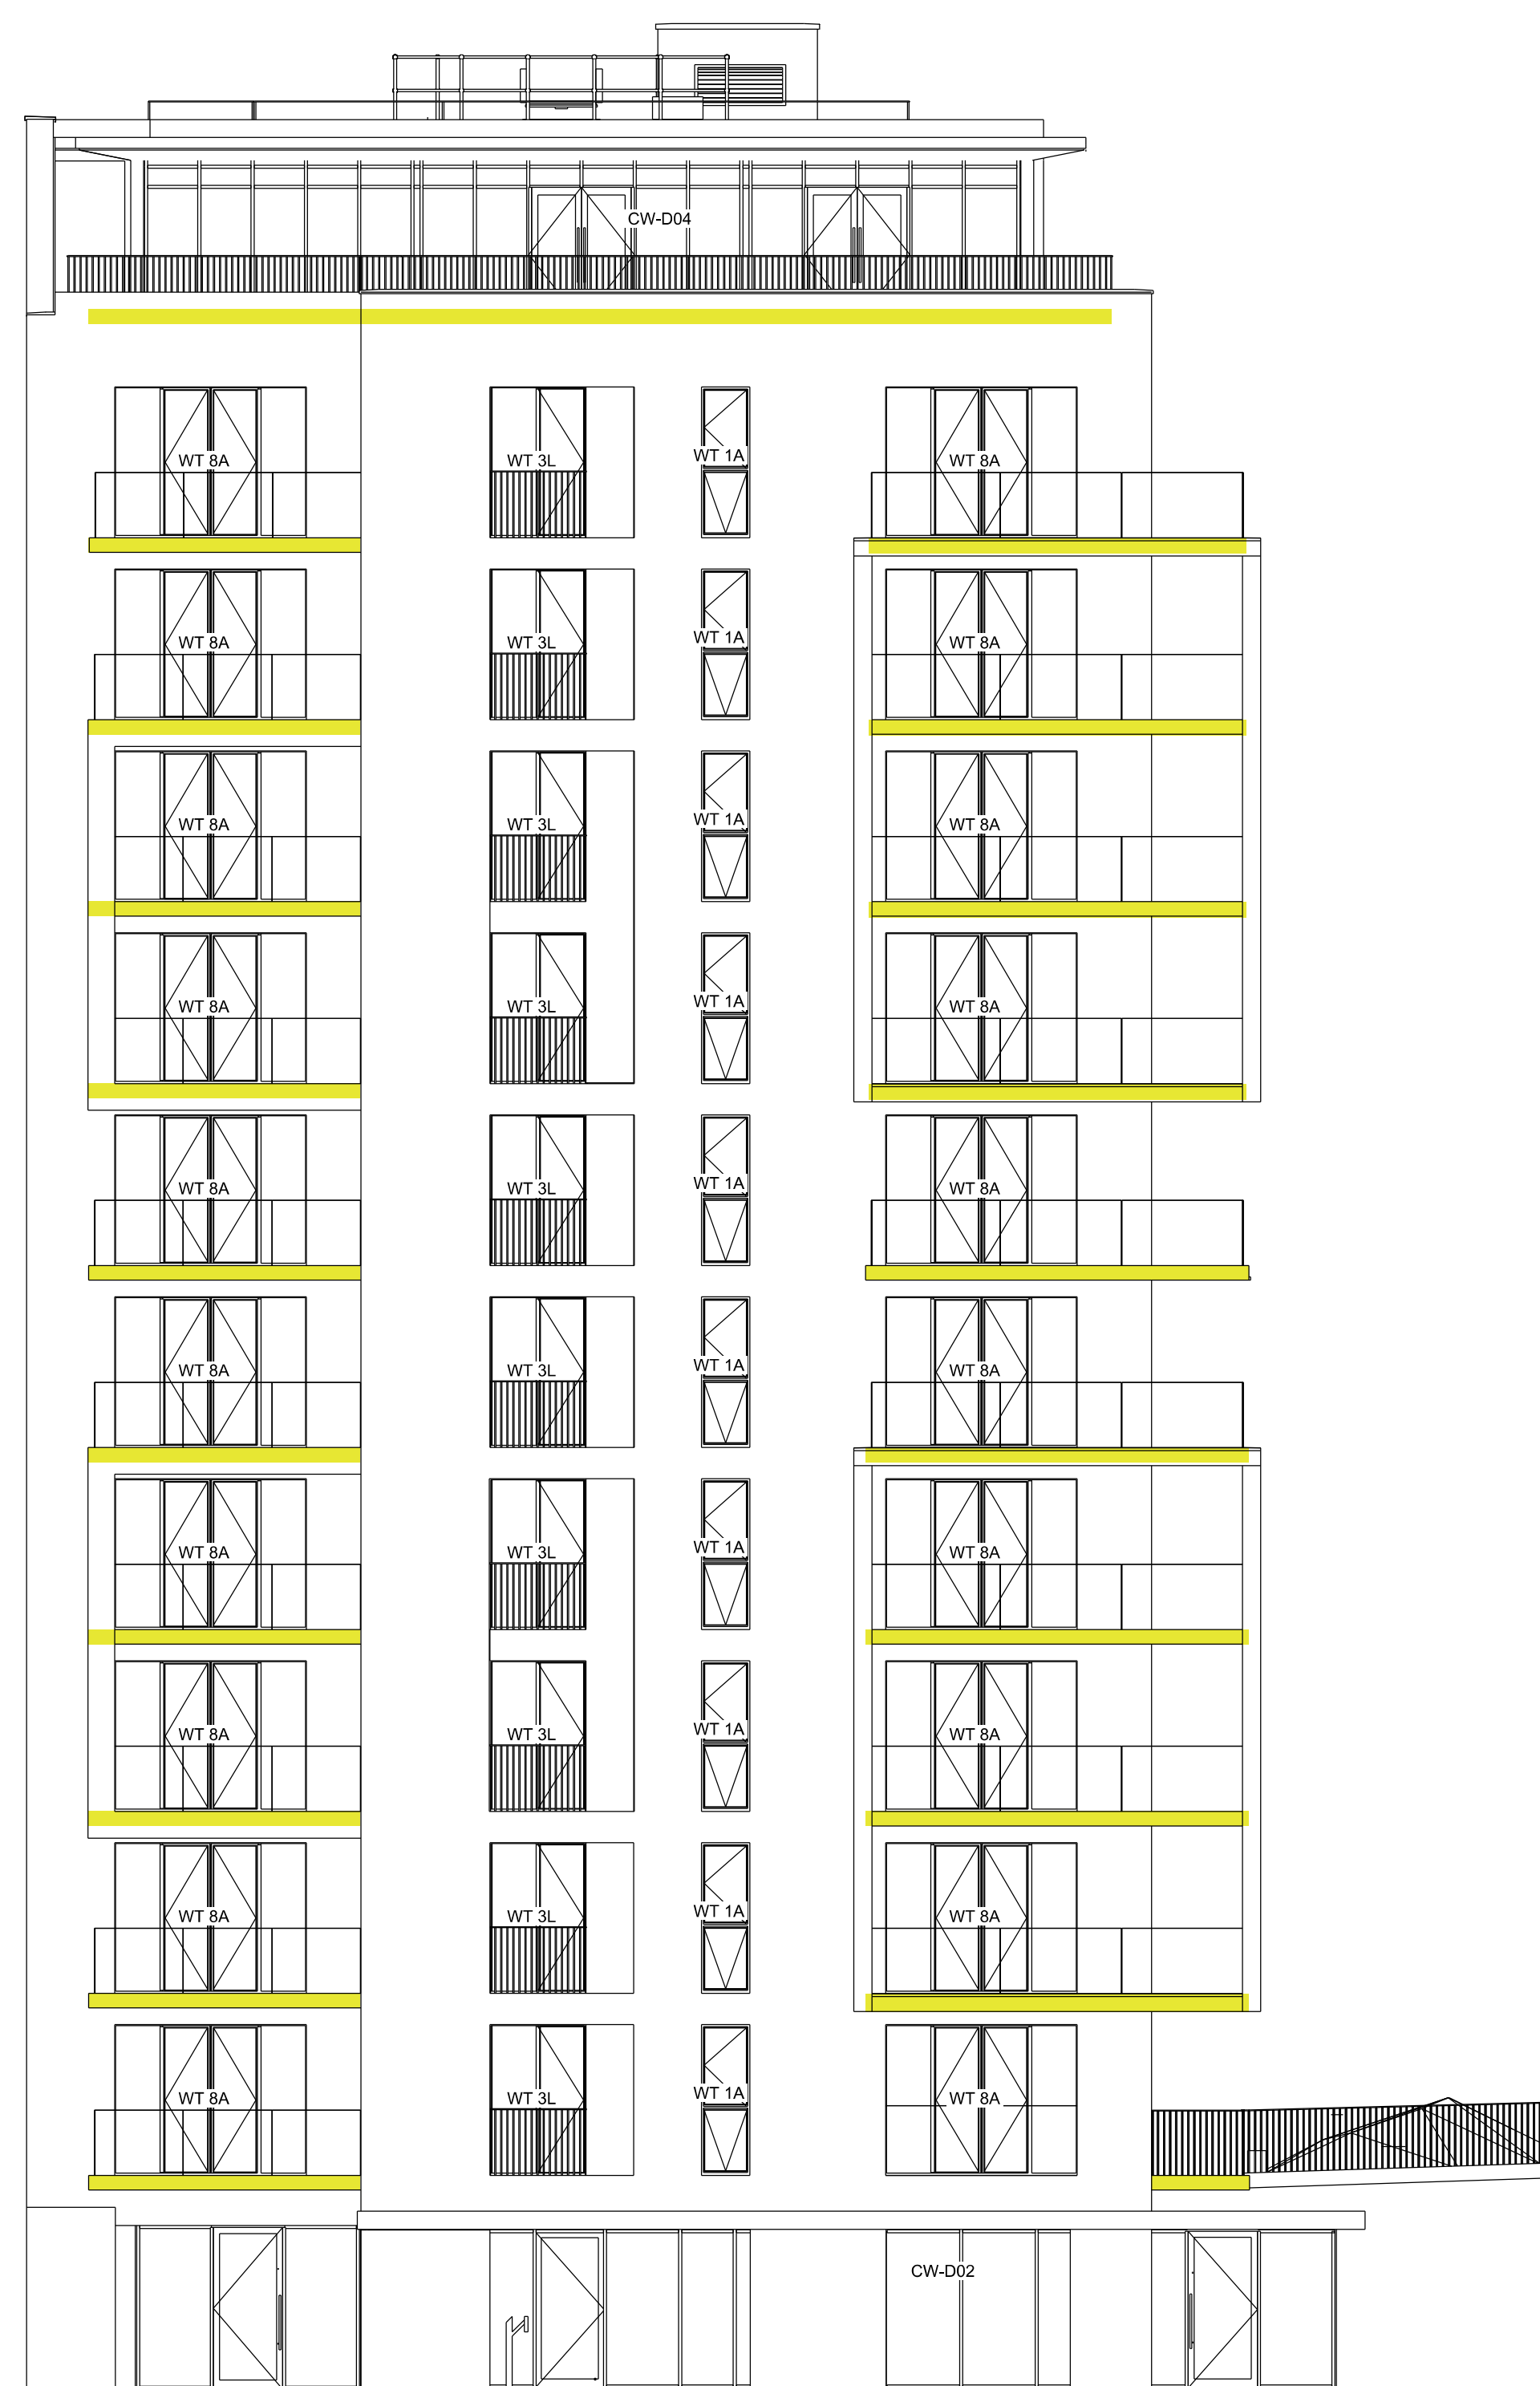
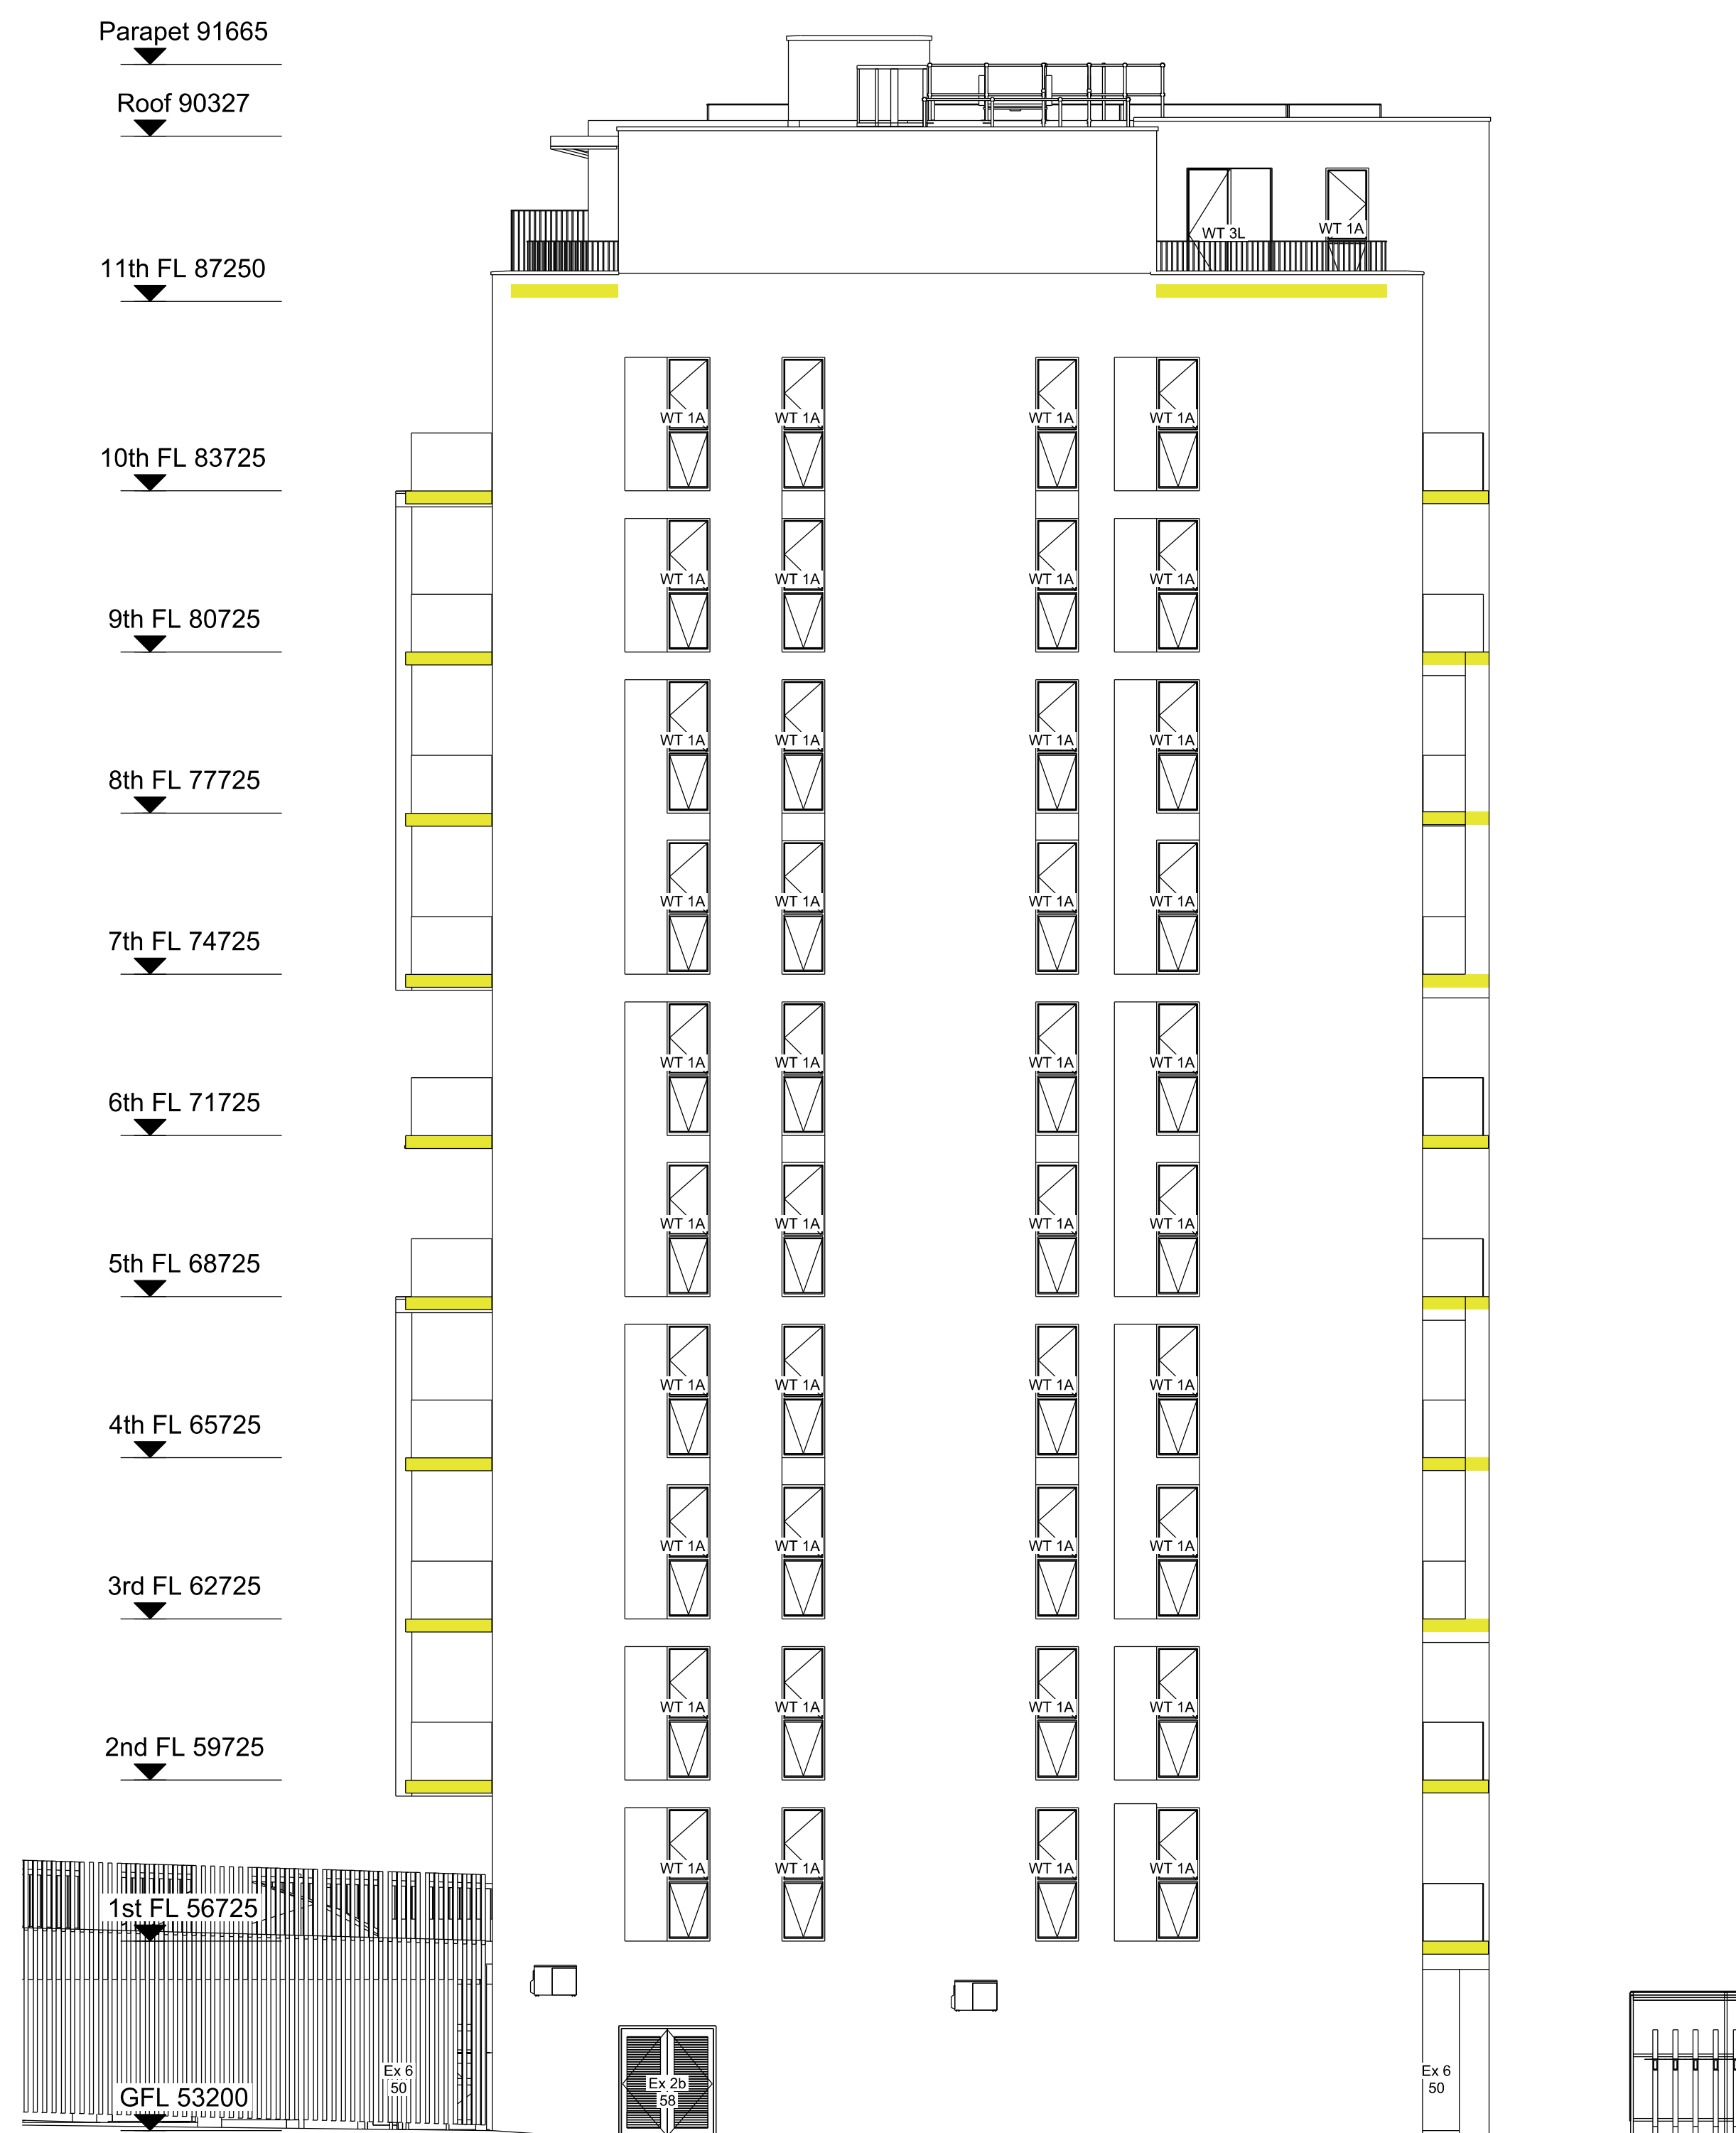


West Hampstead Square - Key Plan

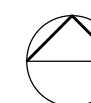

PROPOSED DECKING SPECIFICATION:

Yellow shaded area indicates area of existing timber balcony decking to be replaced with 'Mydeck Delta 20 Decking System' which is a durable, non-combustible, aluminium decking system designed to enhance balconies and terraces, available in a range of standard finishes.

Mydek is compatible with the full range of support systems from MyDek for fast and accurate installation. MyDek is a speedy & accurate decking solution.

BOARD DIMENSIONS:


Board width x depth 144 x 20mm (150mm module)
Board length 4.2m or cut-to-length (subject to conditions)
Weight 12.47 kg/sqm

BOARD MATERIAL:

Board Aluminium grade 6063-T6
Expansion allowance 1mm per linear metre
Finish Polyester Powder Coating – 80micron
slip-resistant



FOR PLANNING APPROVAL

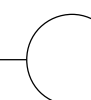

1 Block D North
- Scale 1:200 at A3

2 Block D South
- Scale 1:200 at A3

<div>COMMON GROUND WORKSHOP</div> <div>COPYRIGHT AND NOTES</div> <div>DO NOT SCALE FROM THIS DRAWING. ALL DIMENSIONS TO BE VERIFIED ON SITE BY CONTRACTOR PRIOR TO COMMENCEMENT OF ANY SHOP DRAWINGS AND ANY WORKS ON SITE. REPORT ALL DISCREPANCIES TO THE ARCHITECT IMMEDIATELY.</div> <div>THIS DRAWING TO BE READ IN CONJUNCTION WITH ALL RELATED ARCHITECT ENGINEERS DRAWINGS / DETAILS AND ALL OTHER RELEVANT INFORMATION</div>	<div>COMMON GROUND WORKSHOP LTD</div> <div>The Common 22</div> <div>53 Old Bethnal Green Rd, London, E2 6QA</div> <div>T 077 65257123</div> <div>info@commongroundworkshop.co.uk</div> <div>www.commongroundworkshop.co.uk</div>	<div>AMENDMENTS</div> <table><thead><tr><th>REV</th><th>DATE</th><th>DESCRIPTION</th><th>BY</th></tr></thead><tbody><tr><td>A</td><td>27.08.2021</td><td>FOR PLANNING APPROVAL</td><td>CC</td></tr></tbody></table>	REV	DATE	DESCRIPTION	BY	A	27.08.2021	FOR PLANNING APPROVAL	CC	<div>CONSULTANT(S)</div> <div>Project Manager: -</div> <div>Structural Engineer: -</div> <div>MEP Services Engineer: -</div> <div>Planning Consultant: -</div> <div>Daylight / Sunlight Consultant: -</div> <div>Cost Consultant: -</div>	<div>ADDITIONAL NOTES:</div> <div>All dimensions in MM unless otherwise stated.</div> <div>This drawing is to be read in conjunction with all relevant documents.</div> <div>This drawing is to be read in conjunction with all Engineer's drawings. Contractor to provide Structural Engineering design.</div> <div>Do not scale from this drawing.</div> <div>Report any errors, contradictions, & omissions to the architect as soon as possible.</div>	<div>This drawing is issued in DWG format; this is an uncontrolled version issued to enable the client to prepare their own drawings for which they are solely responsible. It is based on background information provided by the client. No liability is accepted for any such information or additions to or discrepancies arising out of changes to such background information which occur after it is issued.</div> <div>Contractor and Sub-Contractors to to site measure and confirm all dimensions before fabricating and constructing built elements. Where discrepancies found, Contractor/ Sub-Contractors as soon as possible.</div>	<div>CLIENT(S)</div> <div>WEST HAMPSTEAD SQUARE LLP</div> <div>C/O BALLYMORE ASSET</div> <div>MANAGEMENT LTD</div>	<div>PROJECT</div> <div>WEST HAMPSTEAD SQUARE -</div> <div>DECKING REPLACEMENT</div>	<div>DRAWING TITLE(S)</div> <div>PROPOSED BLOCK D</div> <div>(LESSING BUILDING) -</div> <div>ELEVATIONS (SHEET 1)</div>	<table><tr><td>SCALE</td><td>DRAWN</td><td>CHECKED</td></tr><tr><td>1:200 @A3</td><td>CC</td><td>MS</td></tr><tr><td>PROJECT NUMBER</td><td>DATE</td><td></td></tr><tr><td>CGW-BDR-WHS-0114</td><td>AUG 2021</td><td></td></tr><tr><td>DRAWING NUMBER</td><td>REVISION</td><td></td></tr><tr><td>BDR-WHS-PA-A-BD-2021</td><td>A</td><td></td></tr></table>	SCALE	DRAWN	CHECKED	1:200 @A3	CC	MS	PROJECT NUMBER	DATE		CGW-BDR-WHS-0114	AUG 2021		DRAWING NUMBER	REVISION		BDR-WHS-PA-A-BD-2021	A	
	REV	DATE	DESCRIPTION	BY																															
	A	27.08.2021	FOR PLANNING APPROVAL	CC																															
	SCALE	DRAWN	CHECKED																																
	1:200 @A3	CC	MS																																
PROJECT NUMBER	DATE																																		
CGW-BDR-WHS-0114	AUG 2021																																		
DRAWING NUMBER	REVISION																																		
BDR-WHS-PA-A-BD-2021	A																																		