


NOTES  
 DO NOT SCALE FROM THIS DRAWING.  
 CONTRACTOR TO CHECK ALL DIMENSIONS ON SITE.  
 ANY DISCREPANCIES TO BE REPORTED TO THE ARCHITECT IMMEDIATELY.

COPYRIGHT MICA ARCHITECTS LTD ©  
 Text

KEY  
 Proposed  
 Proposed walls  
 Masonry to be expose and painted - T.B.C.

Note:  
 All works to be in accordance with outline spec. fire strategy, MEP and Structural drawings  
 All works subject to confirmation of building control, planning and listed building consent

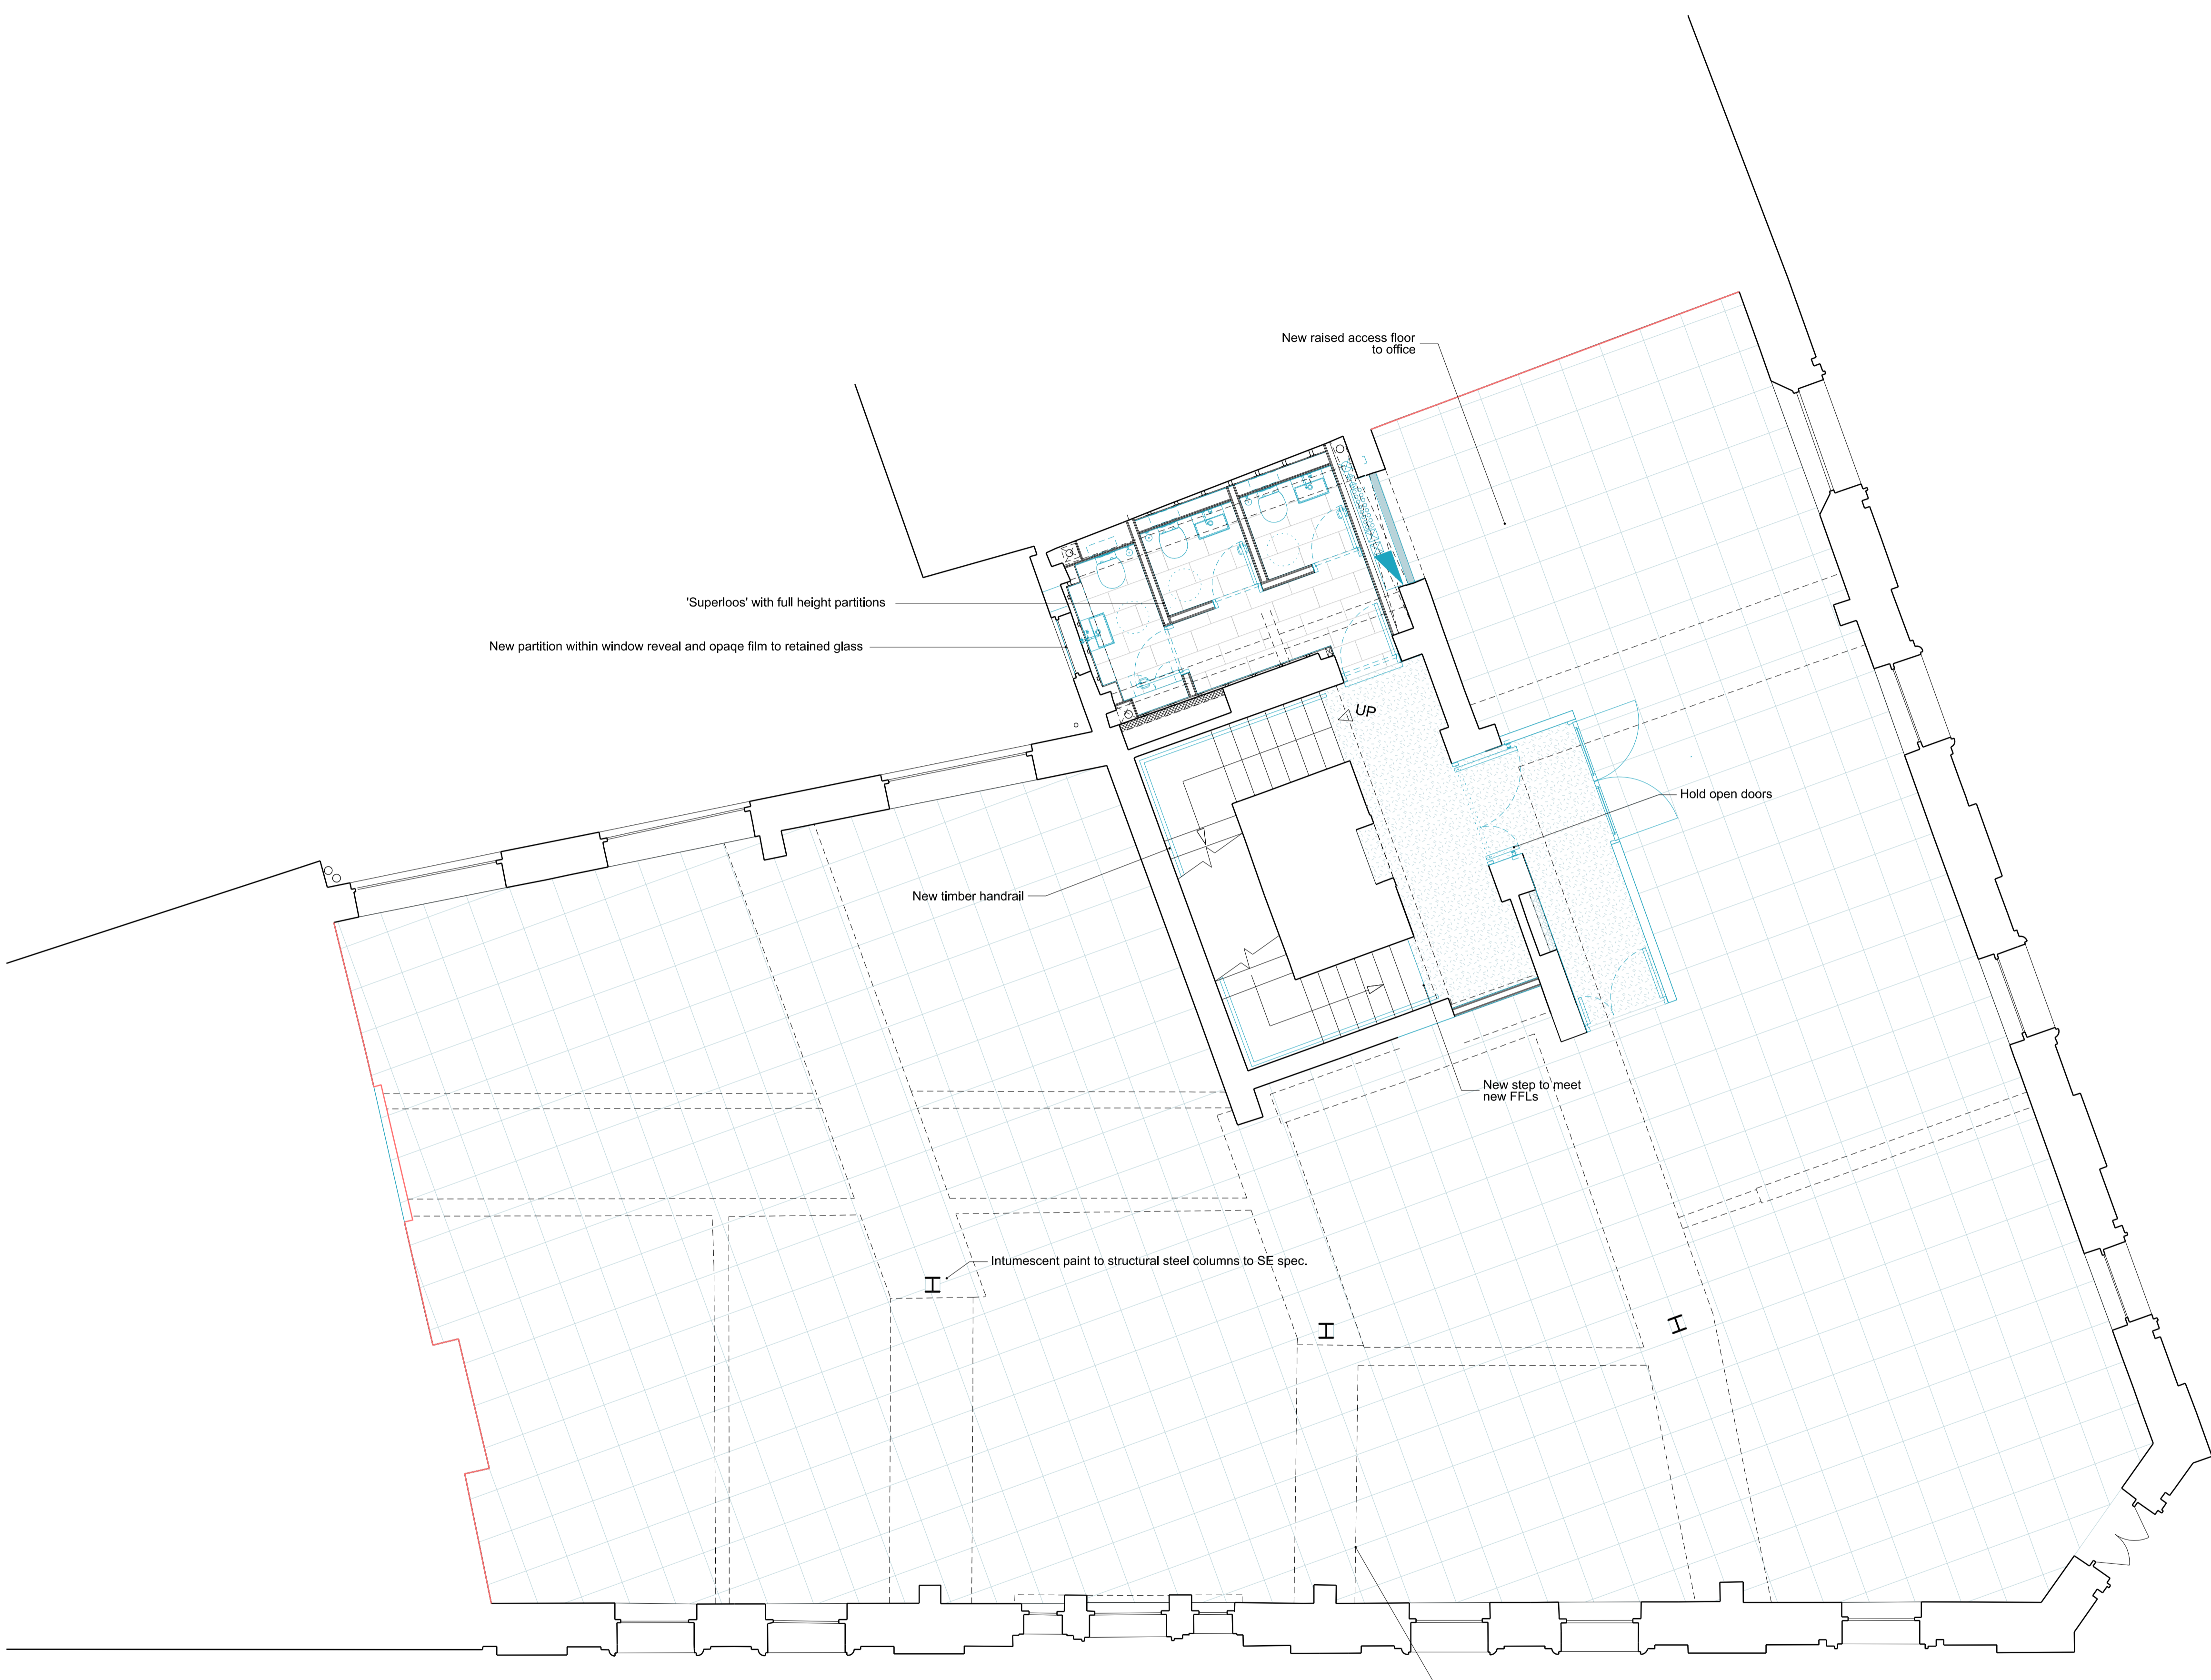

REV	DATE	DESCRIPTION
PL2	14.01.22	PLANNING UPDATE
PL1	10.11.21	PLANNING ISSUE
P9	04.10.21	PLANNING ISSUE
P8	31.08.21	STAGE 3 ISSUE
P7	20.08.21	DRAFT STAGE 3 ISSUE
P6	14.05.21	DRAFT STAGE 2 ISSUE
P5	28.03.21	PRELIMINARY ISSUE
P4	10.03.21	PRELIMINARY ISSUE
P3	01.03.21	PRELIMINARY ISSUE
P2	18.02.21	PRELIMINARY ISSUE
P1	06.08.20	PRELIMINARY ISSUE



STATUS  
 PLANNING

**MICA**  
 123 Camden High Street London NW1 7JR  
 T: 020 7284 1727 F: 020 7267 7626  
 info@micaarchitects.com www.micaarchitects.com

JOB  
**NORFOLK HOUSE**  
 13 Southampton Place  
 Holborn

TITLE  
**Proposed**  
 Second floor plan

DRG #  
**710-MICA-NH-02-DR-A-19203** PL2

CHECKED	DRAWN	SCALE	SIZE	REV/DATE
PW	RM	1:50	A1	14.01.22

