





PARLIAMENT HILL

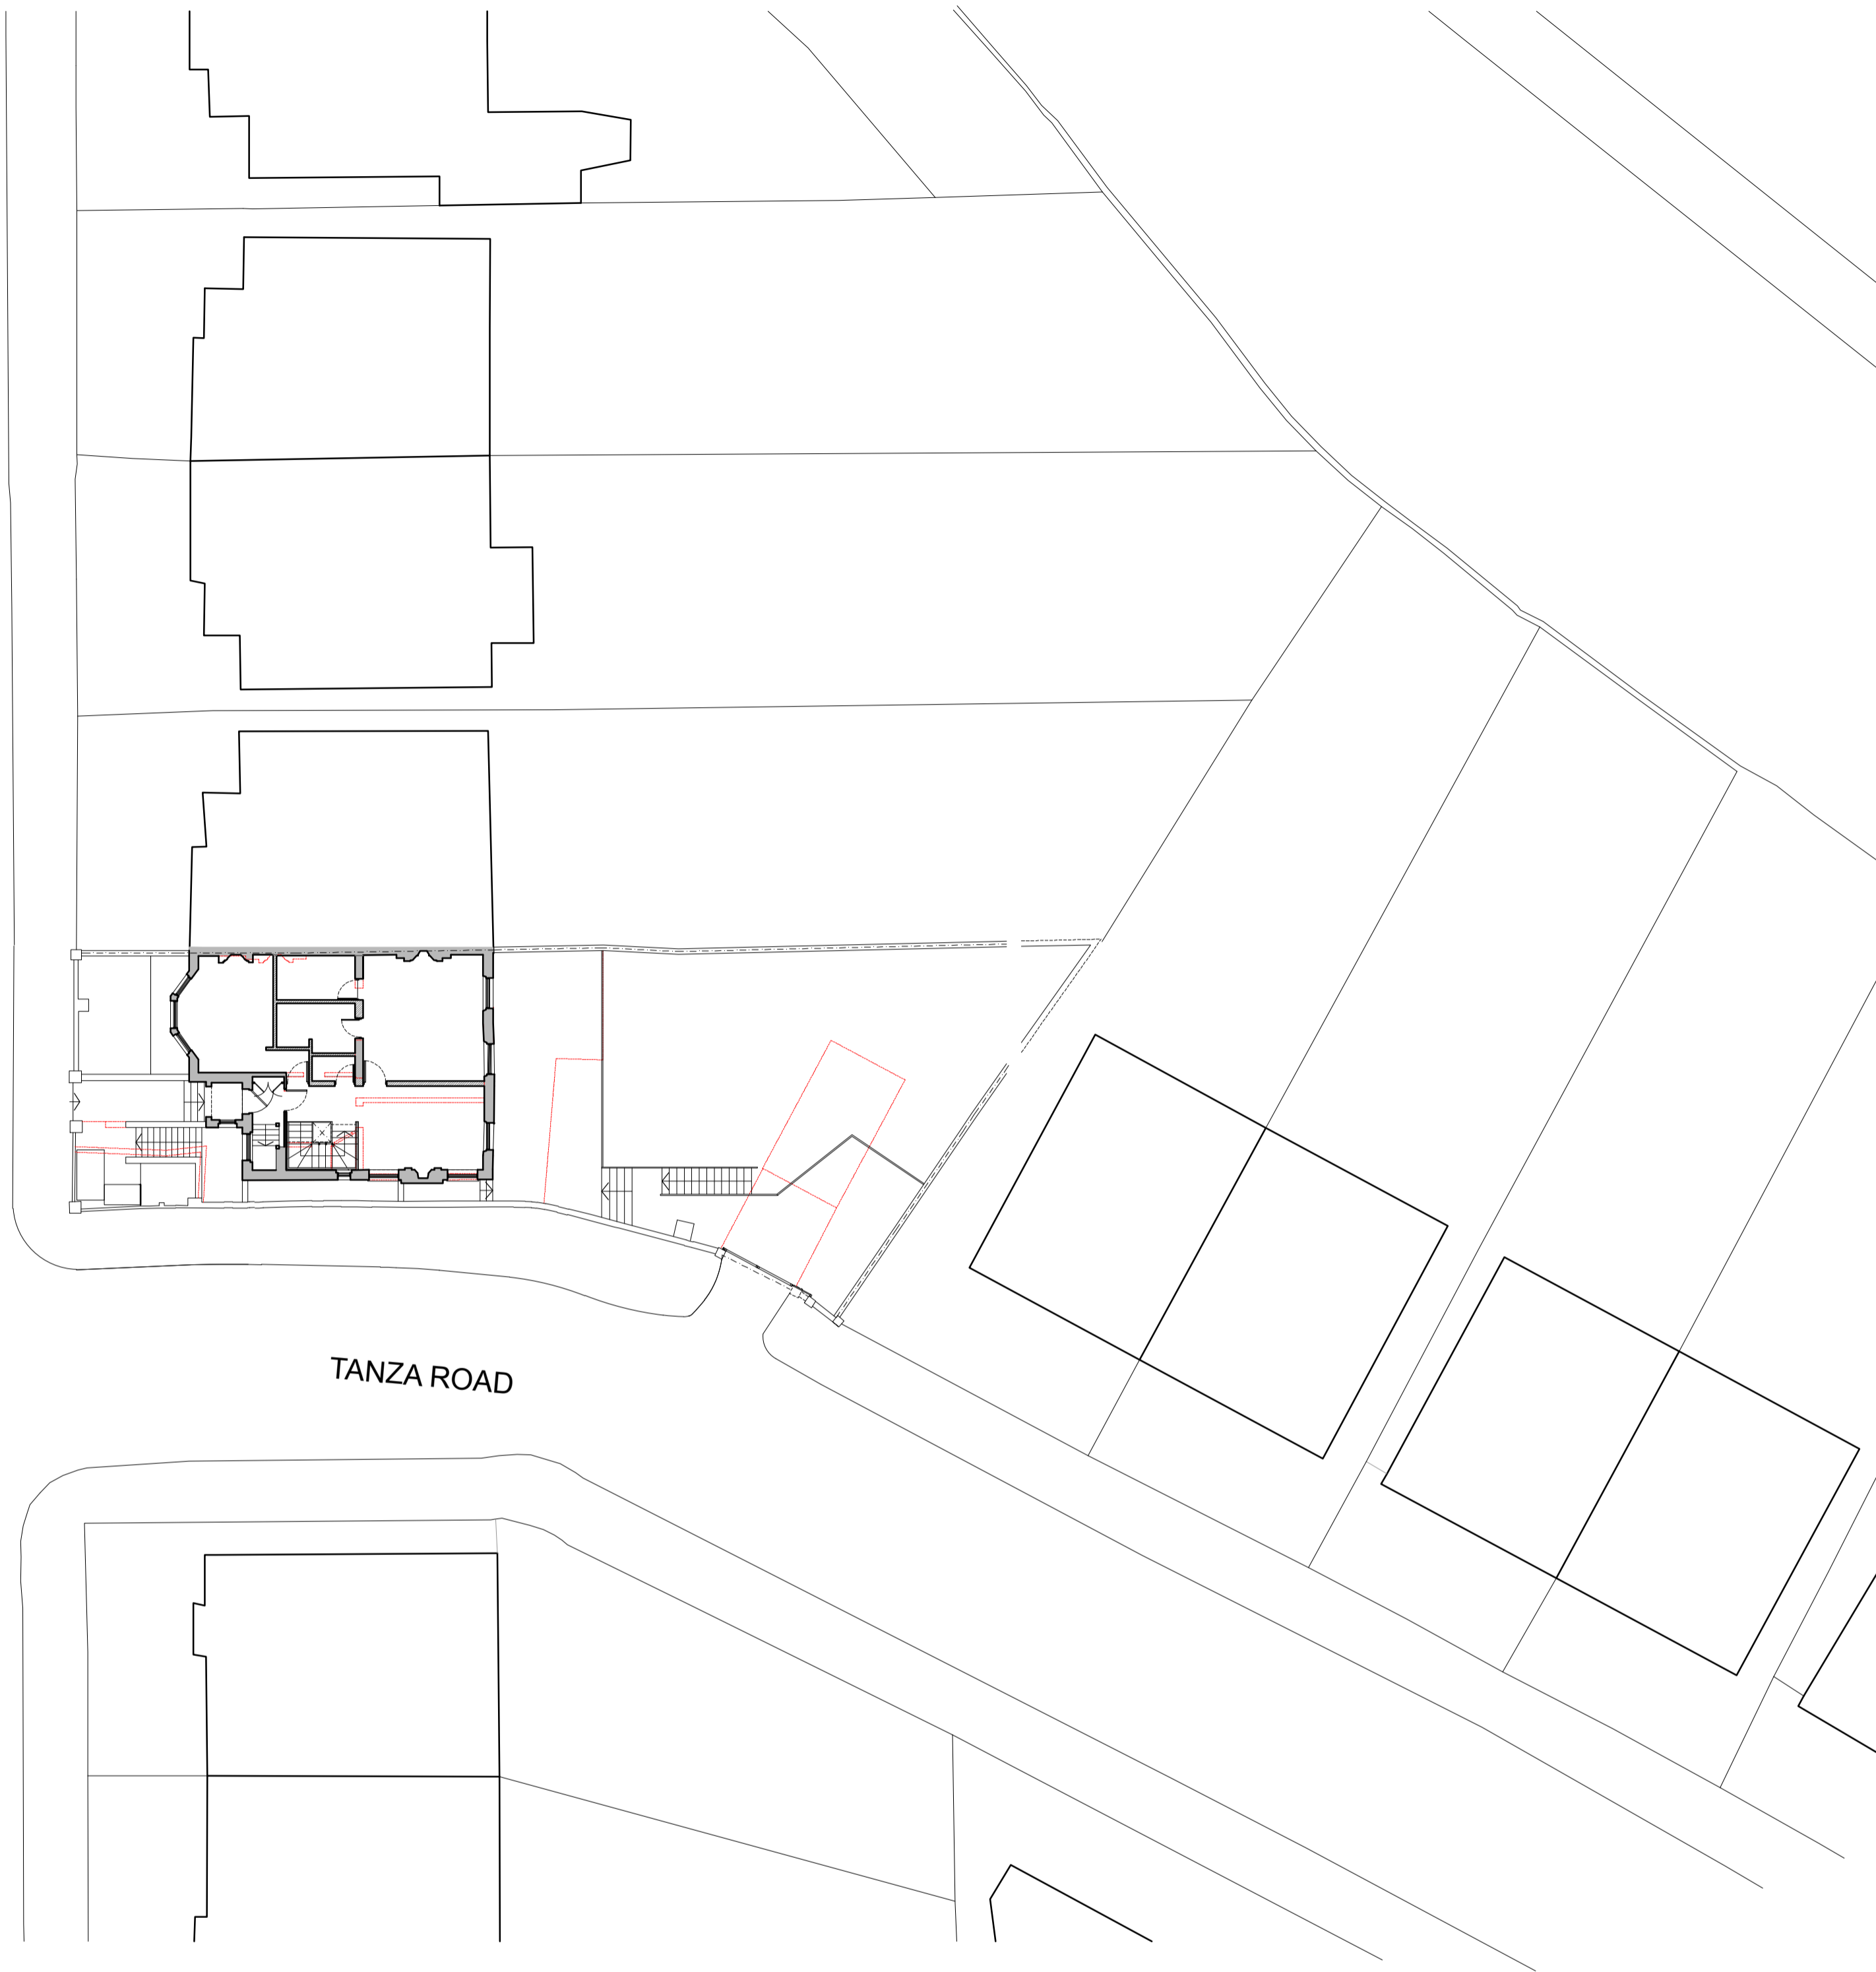

TANZA ROAD



NOTES:

1. Do not scale from this drawing
2. Check all levels and dimensions on site before executing work
3. Report any discrepancy to the Client immediately
4. Execute all work in accordance with all laws, regulations and by-laws

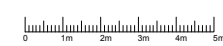

REVISIONS:

A 21.02.22 Balcony removed

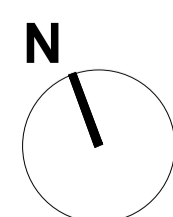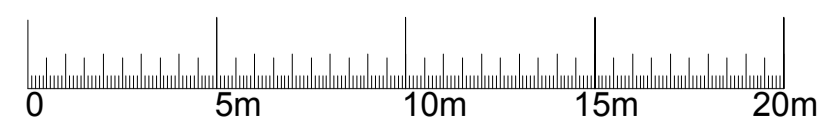

SHER+WHITE dmfk

CONTACT:

Deborah Sher 07966 205 219
Gemma White 07711 605 633

PROJECT:
62_Parliament Hill

CLIENT:
P.Popp

DRAWING:

PROPOSED SITE PLAN
2101/PL.01_A

format:
A1

scale:
1:200

date:
APR 21