


- Design Intent Notes:**
- Below Ground Attenuation Tanks & Access Covers**
 - The central courtyard layout has been set out to coordinate with the below ground services and storage tanks.
 - The access covers, including tanks, have been aligned to paved areas.
 - Recessed access covers shall be used with paving infills to match the surrounding paving types.
 - Root Barriers**
 - Planting areas with trees are to have root barriers to perimeter of beds to prevent damage to walls, footings and adjacent paved surfaces.
 - Natural Stone boulders**
 - Boulders in this area are intended to have a play function to complement the purpose made play equipment. As such their selection, positioning and detailing shall be carried out in line with relevant safety standards and considerations.
 - Play Space**
 - Extent of soft fall surfacing sized to meet equipment play zones, change in equipment will require a review of extents of surfacing.

1 Section - West Block Central Garden - West
Scale 1 : 50

Potteries Path Note:
Landscaping detail shown on Potteries Path subject to the conclusion of land ownership discussions

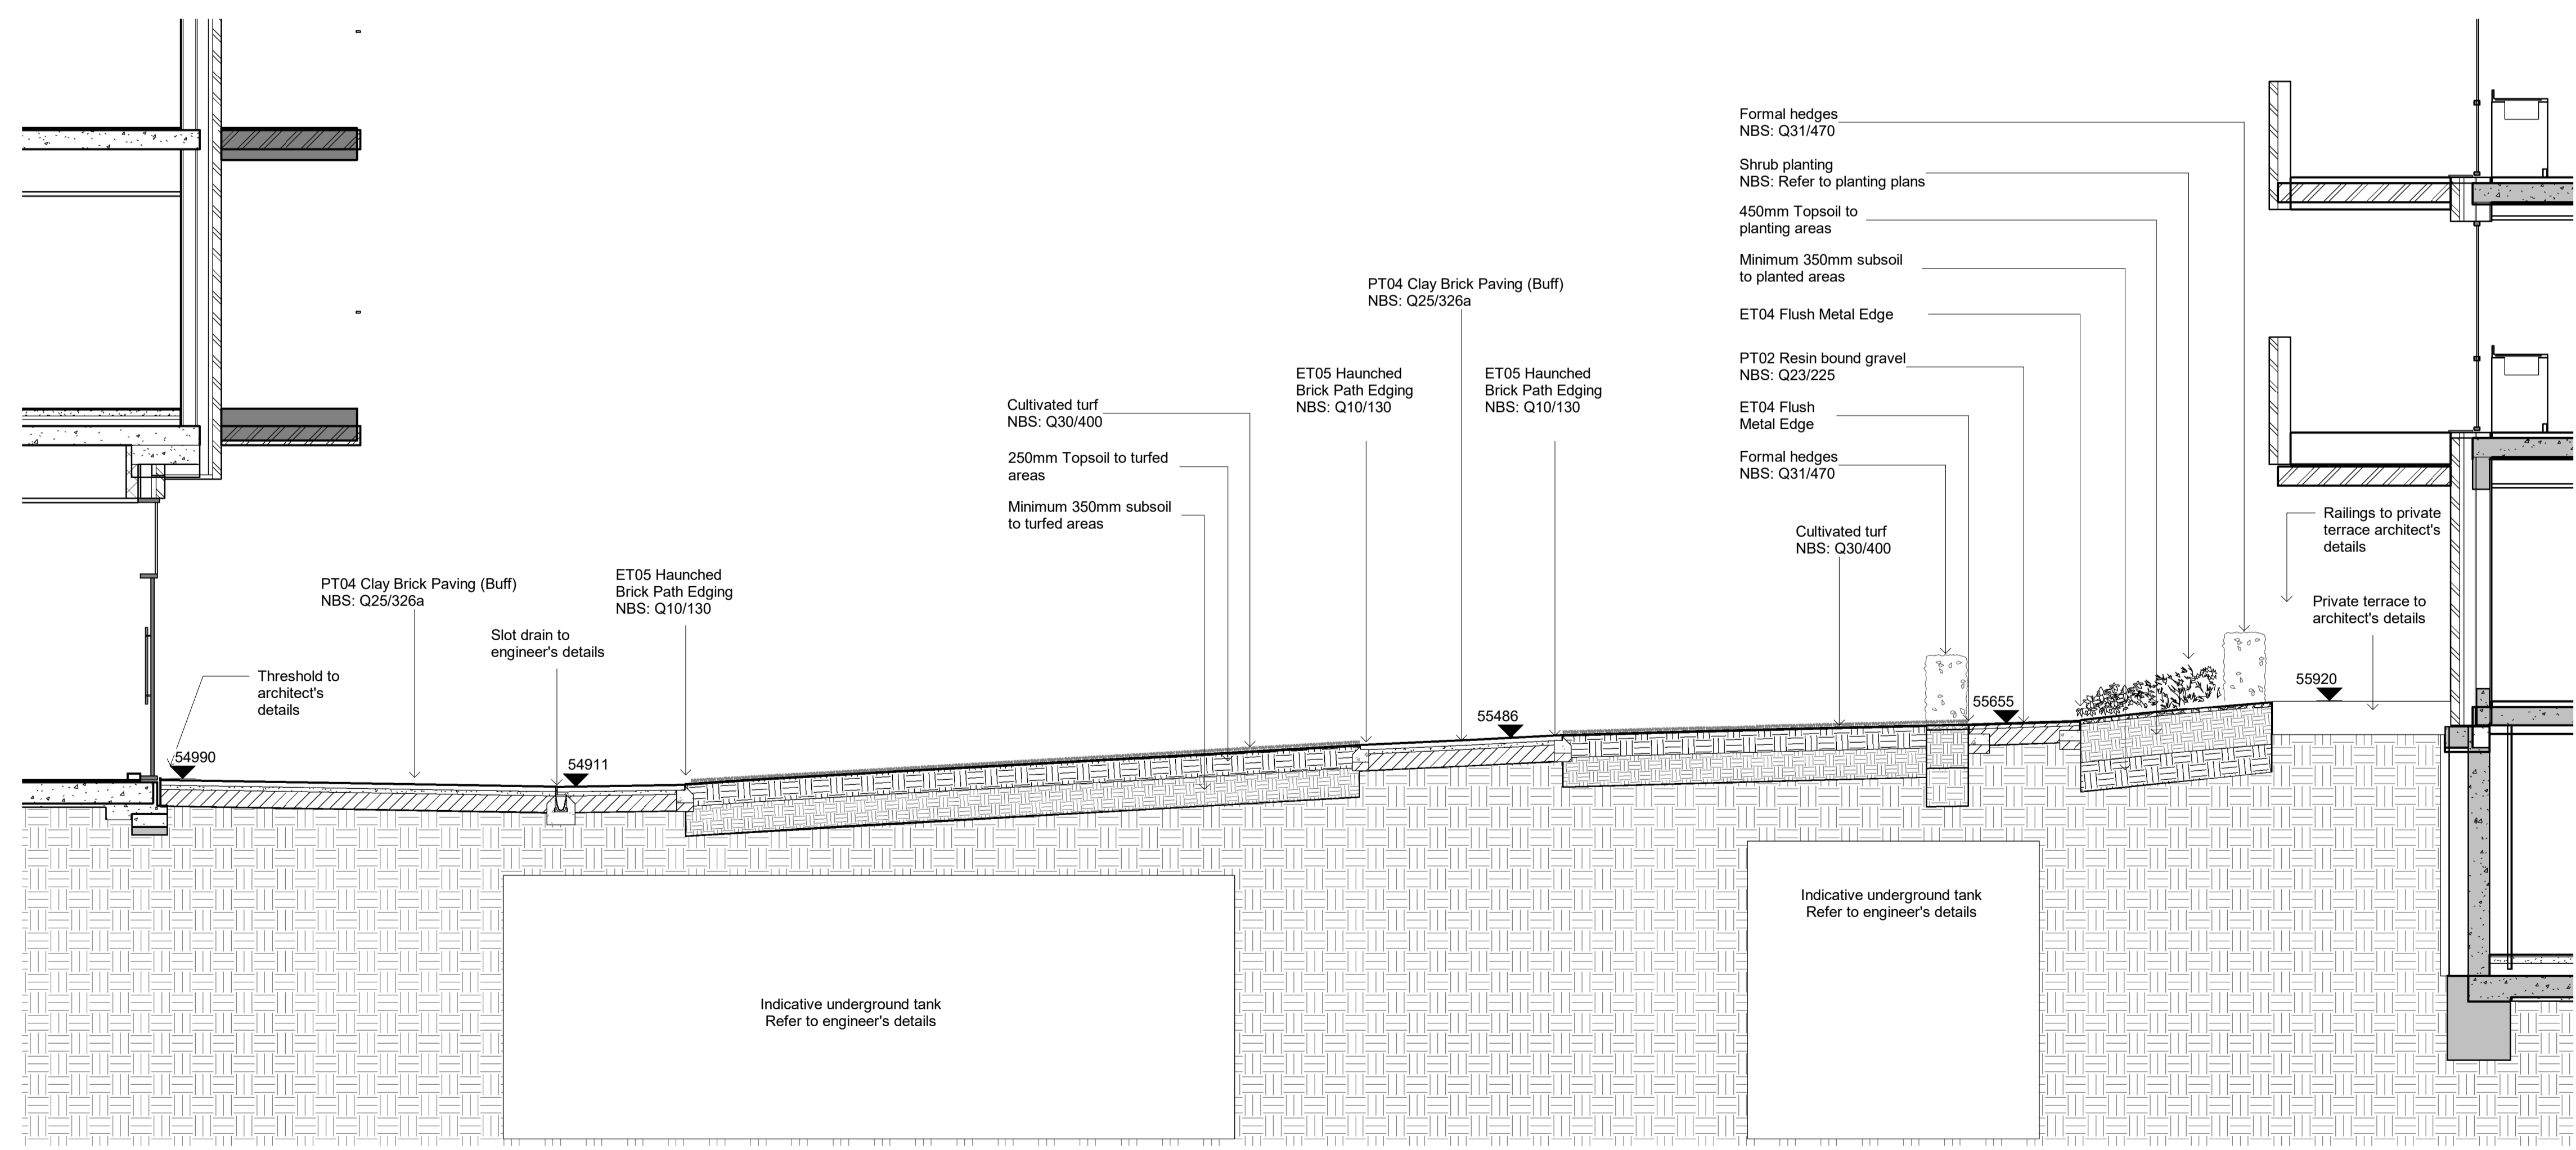

2 Section - West Block Central Garden - North
Scale 1 : 50

Rev	Rev Date	Rev Description	Issued by
T04	01.03.2022	Stage 4 Amendments: Cycle parking, Works to walls, Locations of railings, Paving types and locations.	MC
T03	17.12.2021	Stage 4 Amendment adjustments: Wall type descriptions changed.	KBP
T02	12.11.2021	Conditions Discharge	KBP
T01	04.11.2021	Issued for Tender	KBP

Disclaimer:
1. This drawing is copyright of fabrik ltd. It must not be copied or reproduced without written consent from the owner.
2. Do not scale from this drawing. Only figured dimensions are to be taken from this drawing.
3. All contractors must visit site and be responsible for taking and checking all dimensions related to the works shown on the drawing prior to fabrication or setting out.
4. This drawing uses coloured lines. Please do not rely on a monochrome copy.

fabrik landscape architects
First Floor | 4-8 Emerson Street | London | SE1 9DU
T: 0207 820 1453 | E: london@fabrik.com | W: www.fabrik.com

Project: West End Lane
Client: Astrir

Drawing Title: Sections Sheet 1 - Central Ground Floor Courtyard

Proposed by	Drawn by	Checked by	Drawn Scale	Date of First Issue
MC	PDC	PDC	1:50 @ A1	Nov 21

Project Number	Role	Originator	File Type	Series	Level	Number	Revision
0001	L	FAB	DRG	XX	00	8001	T04