




KEY PLAN
1:100

Extent of soil crate system

DETAIL 01 - Large trees in soft surface
Soil crate area
[SECTION A]
1:15 @ A1

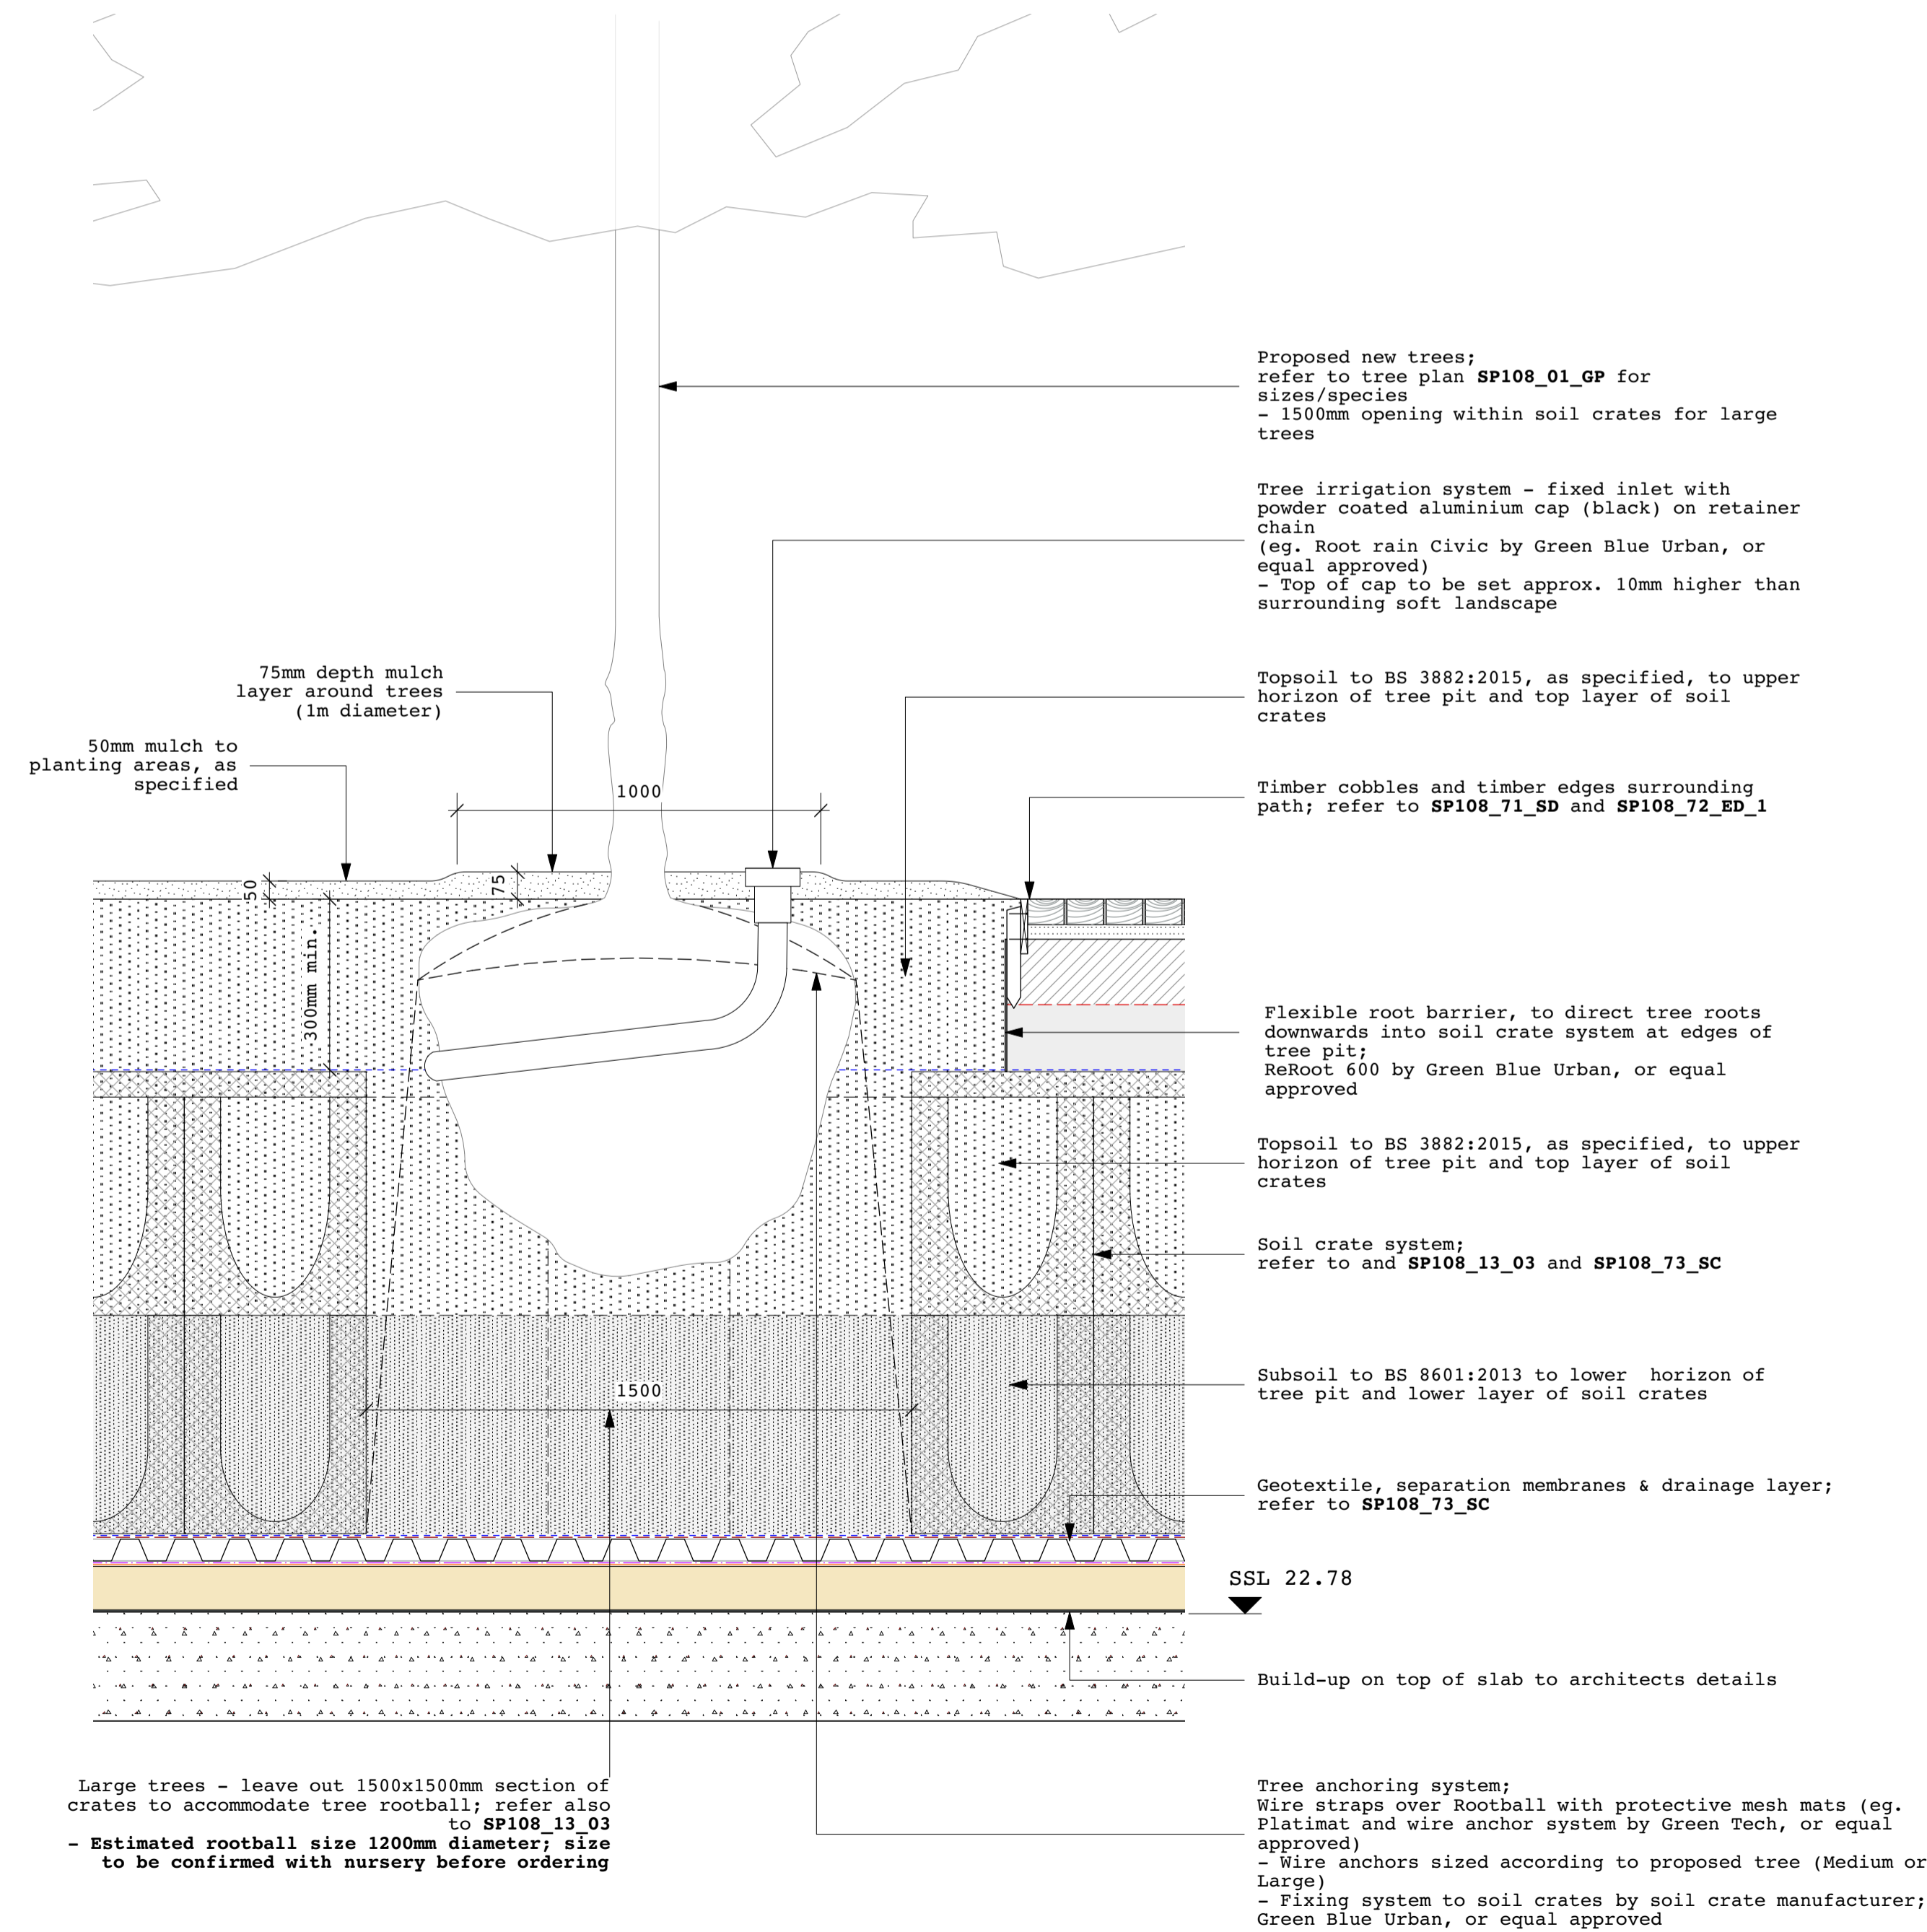

DETAIL 02 - Small/medium trees in soft surface
Soil crate area
[SECTION B]
1:15 @ A1

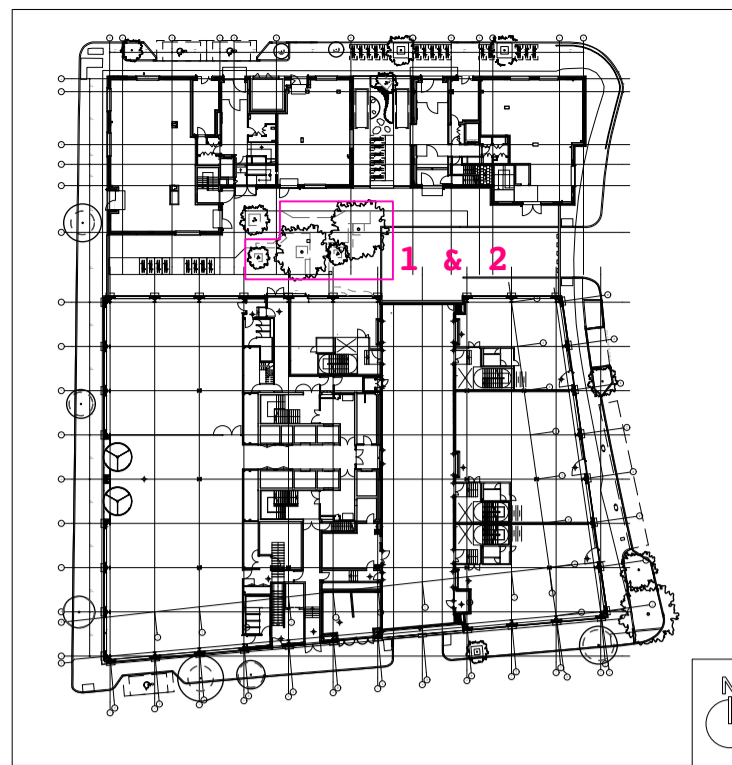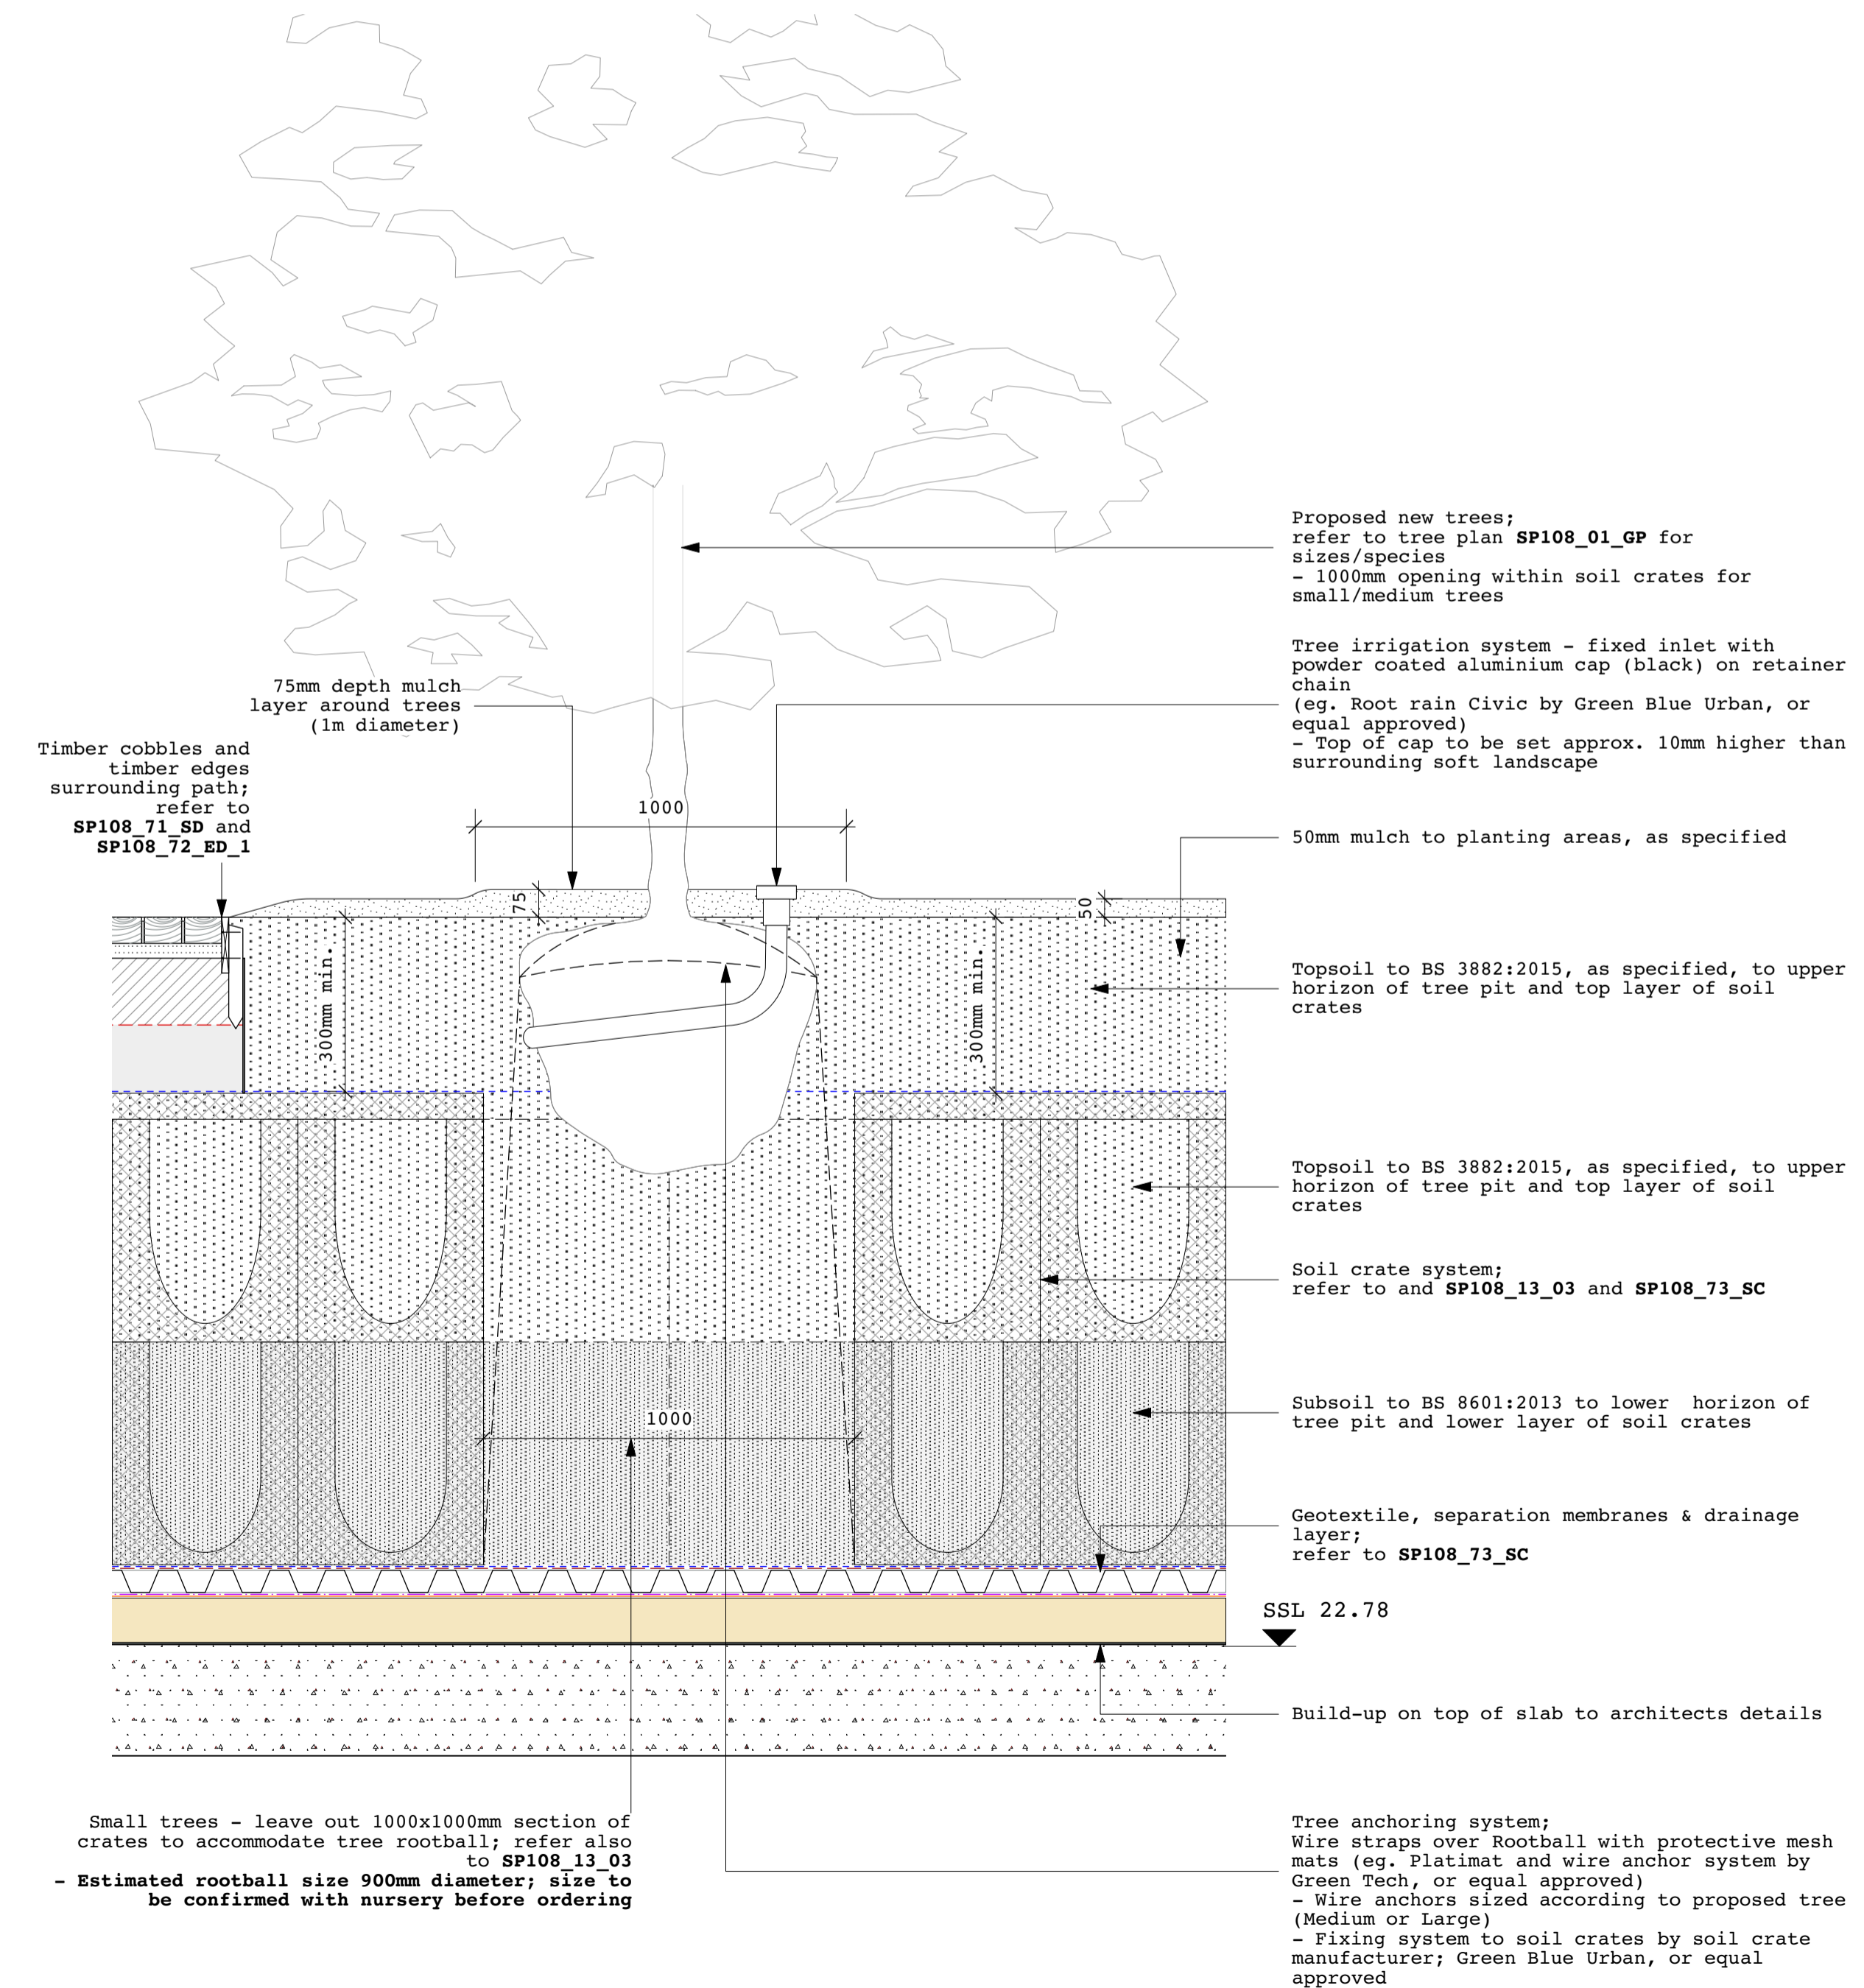

© JCLA

Do not scale from this drawing. Any discrepancies or queries should be brought to the attention of the authors. Dimensions are to be verified on site prior to construction.

All existing site, tree and building information has been compiled from different sources.

Refer to current revisions of all referenced files.

Notes:

Key:

Rev	Date	Description
S31	03.02.20	Stage 3 issue
T1	30.10.20	Issued for Tender
T2	18.02.22	Updated plan layout

JCLA Jonathan Cook Landscape Architects Ltd 3A Lifford Yard LONDON SE17 3QA Tel +44 (0)207 703 3270 www.jcla.co.uk	
Client W.RE	
Project SP108: St Pancras Commercial centre	
Drawing Title Tree pit details 01: Soft surface, large and small trees	
Drawing Number SP108-74-TP-1	
Date 18.02.22	Revision T2
Scale (8 A1) 1:15	Drawing Status Stage 4