




Proposed Side Elevation

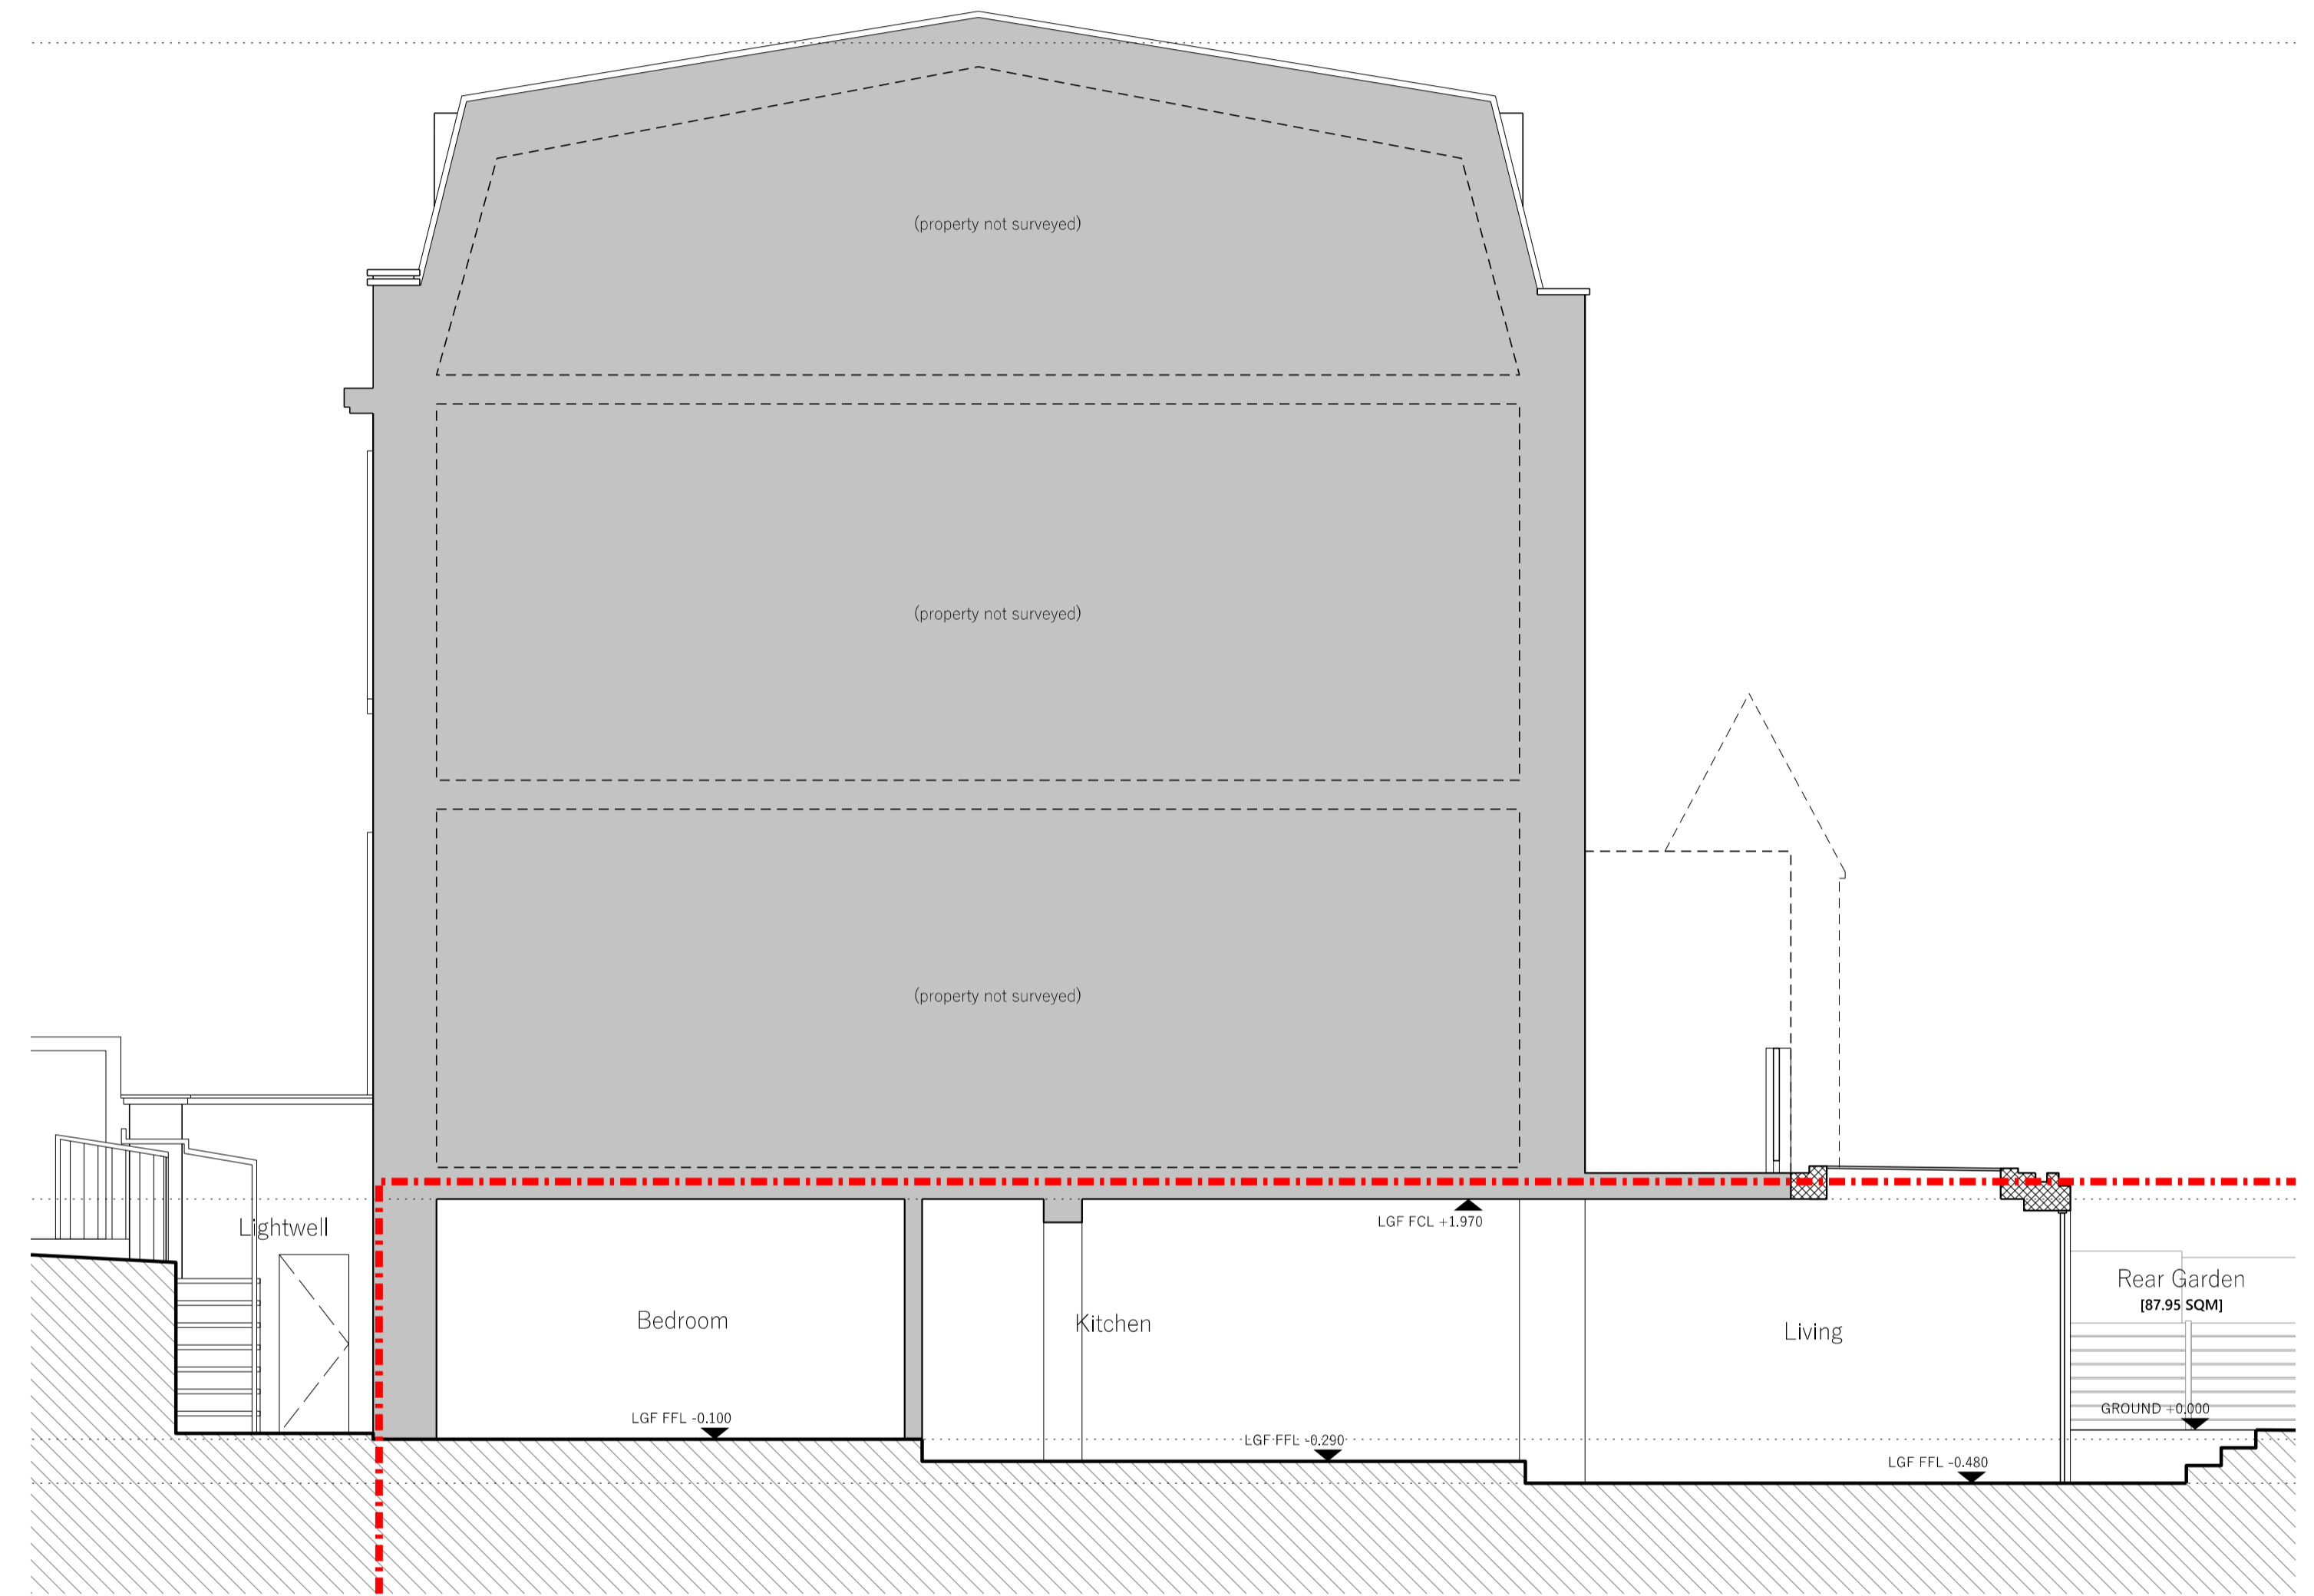

Proposed Section

Planning General Arrangement

Project address

Flat A, 38 Belsize Grove, London, NW3 4TR

Drawing title

Proposed Elevation and Section

Scale

1:50 @ A1, 1:100 @ A3

Drawing number

334_104

Revision	Date	Notes
A	18.02.2022	FIRST ISSUE
B	23.02.2022	PLANNING

General Notes

This drawing should be read in conjunction with all other Crafted Architecture Studio's drawings and accompanying written information.

Any discrepancies in the drawn or written information to be reported to Crafted Architecture Studio without delay.

It is the contractor's responsibility to ensure that all built works are constructed in line with the latest UK Building Regulations.

This is not a construction issue drawing.

Do not scale. Use figured dimensions only.

Legend

--- Applicant's demise / boundary line

Scale

1:50 @ A1, 1:100 @ A3

