


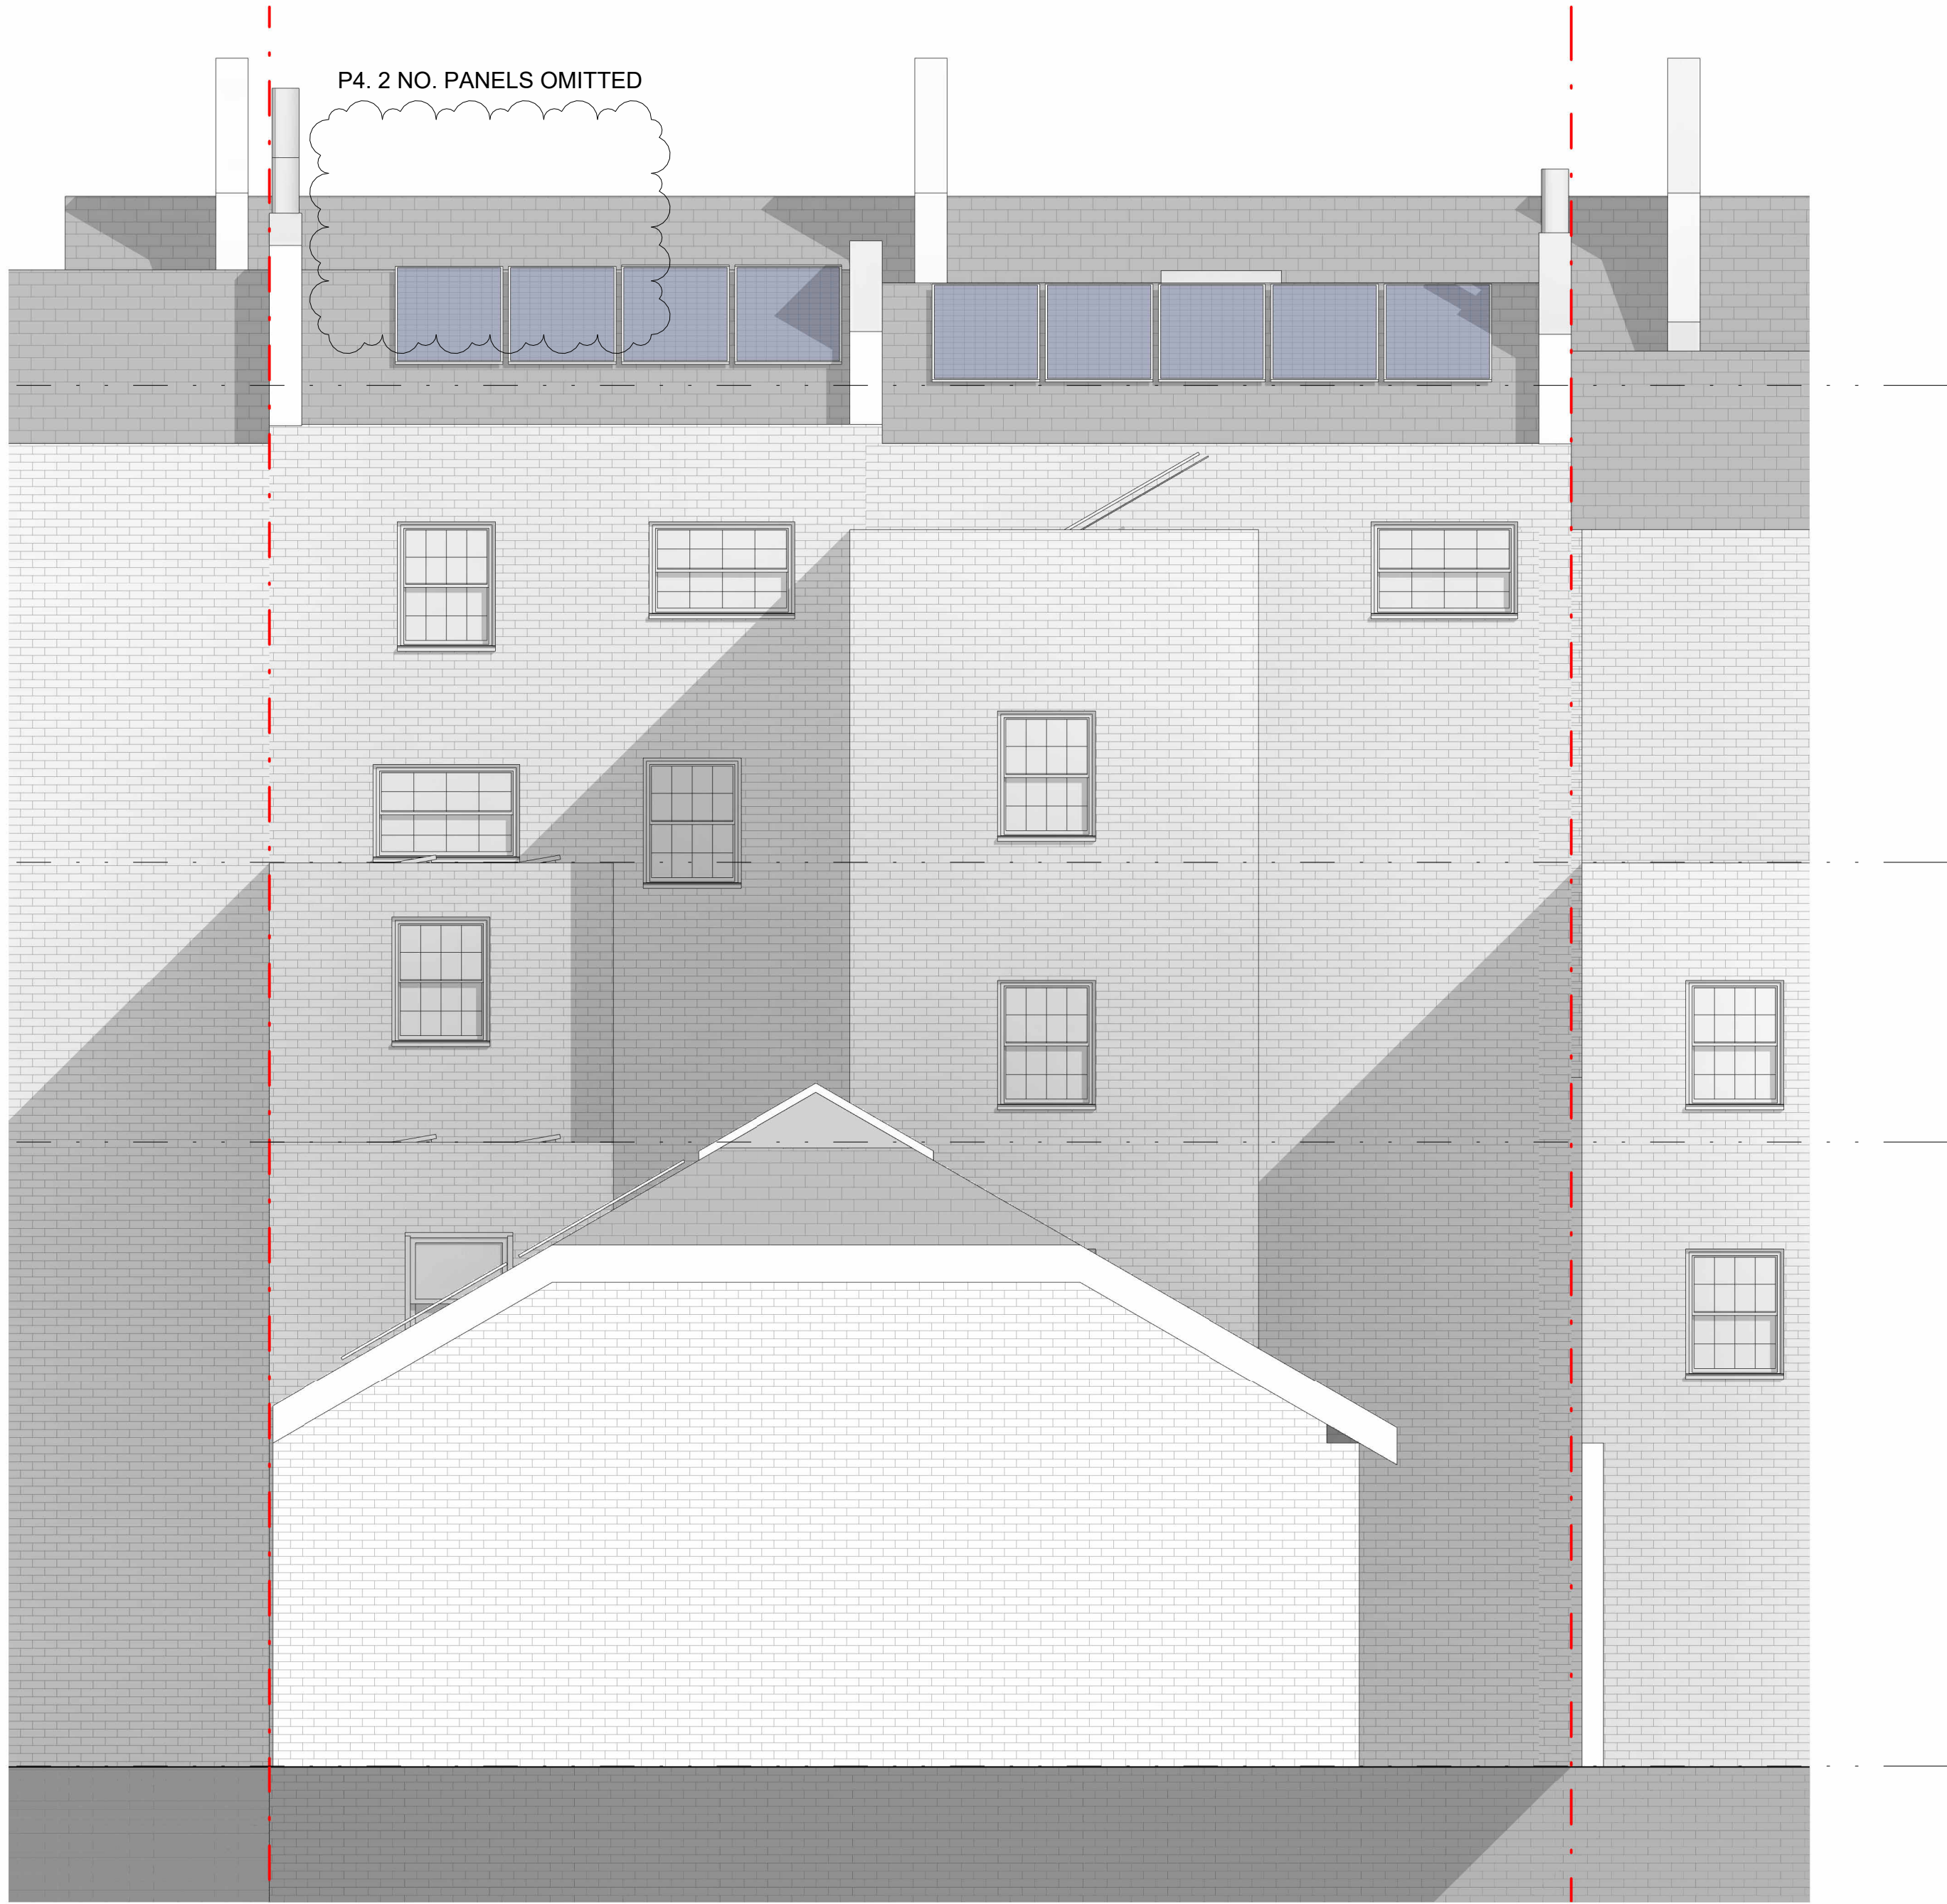

1 Nos. 53 & 54 South West Elevation - Proposed
1 : 50



2 Nos. 53 & 54 North East Elevation - Proposed
1 : 50