


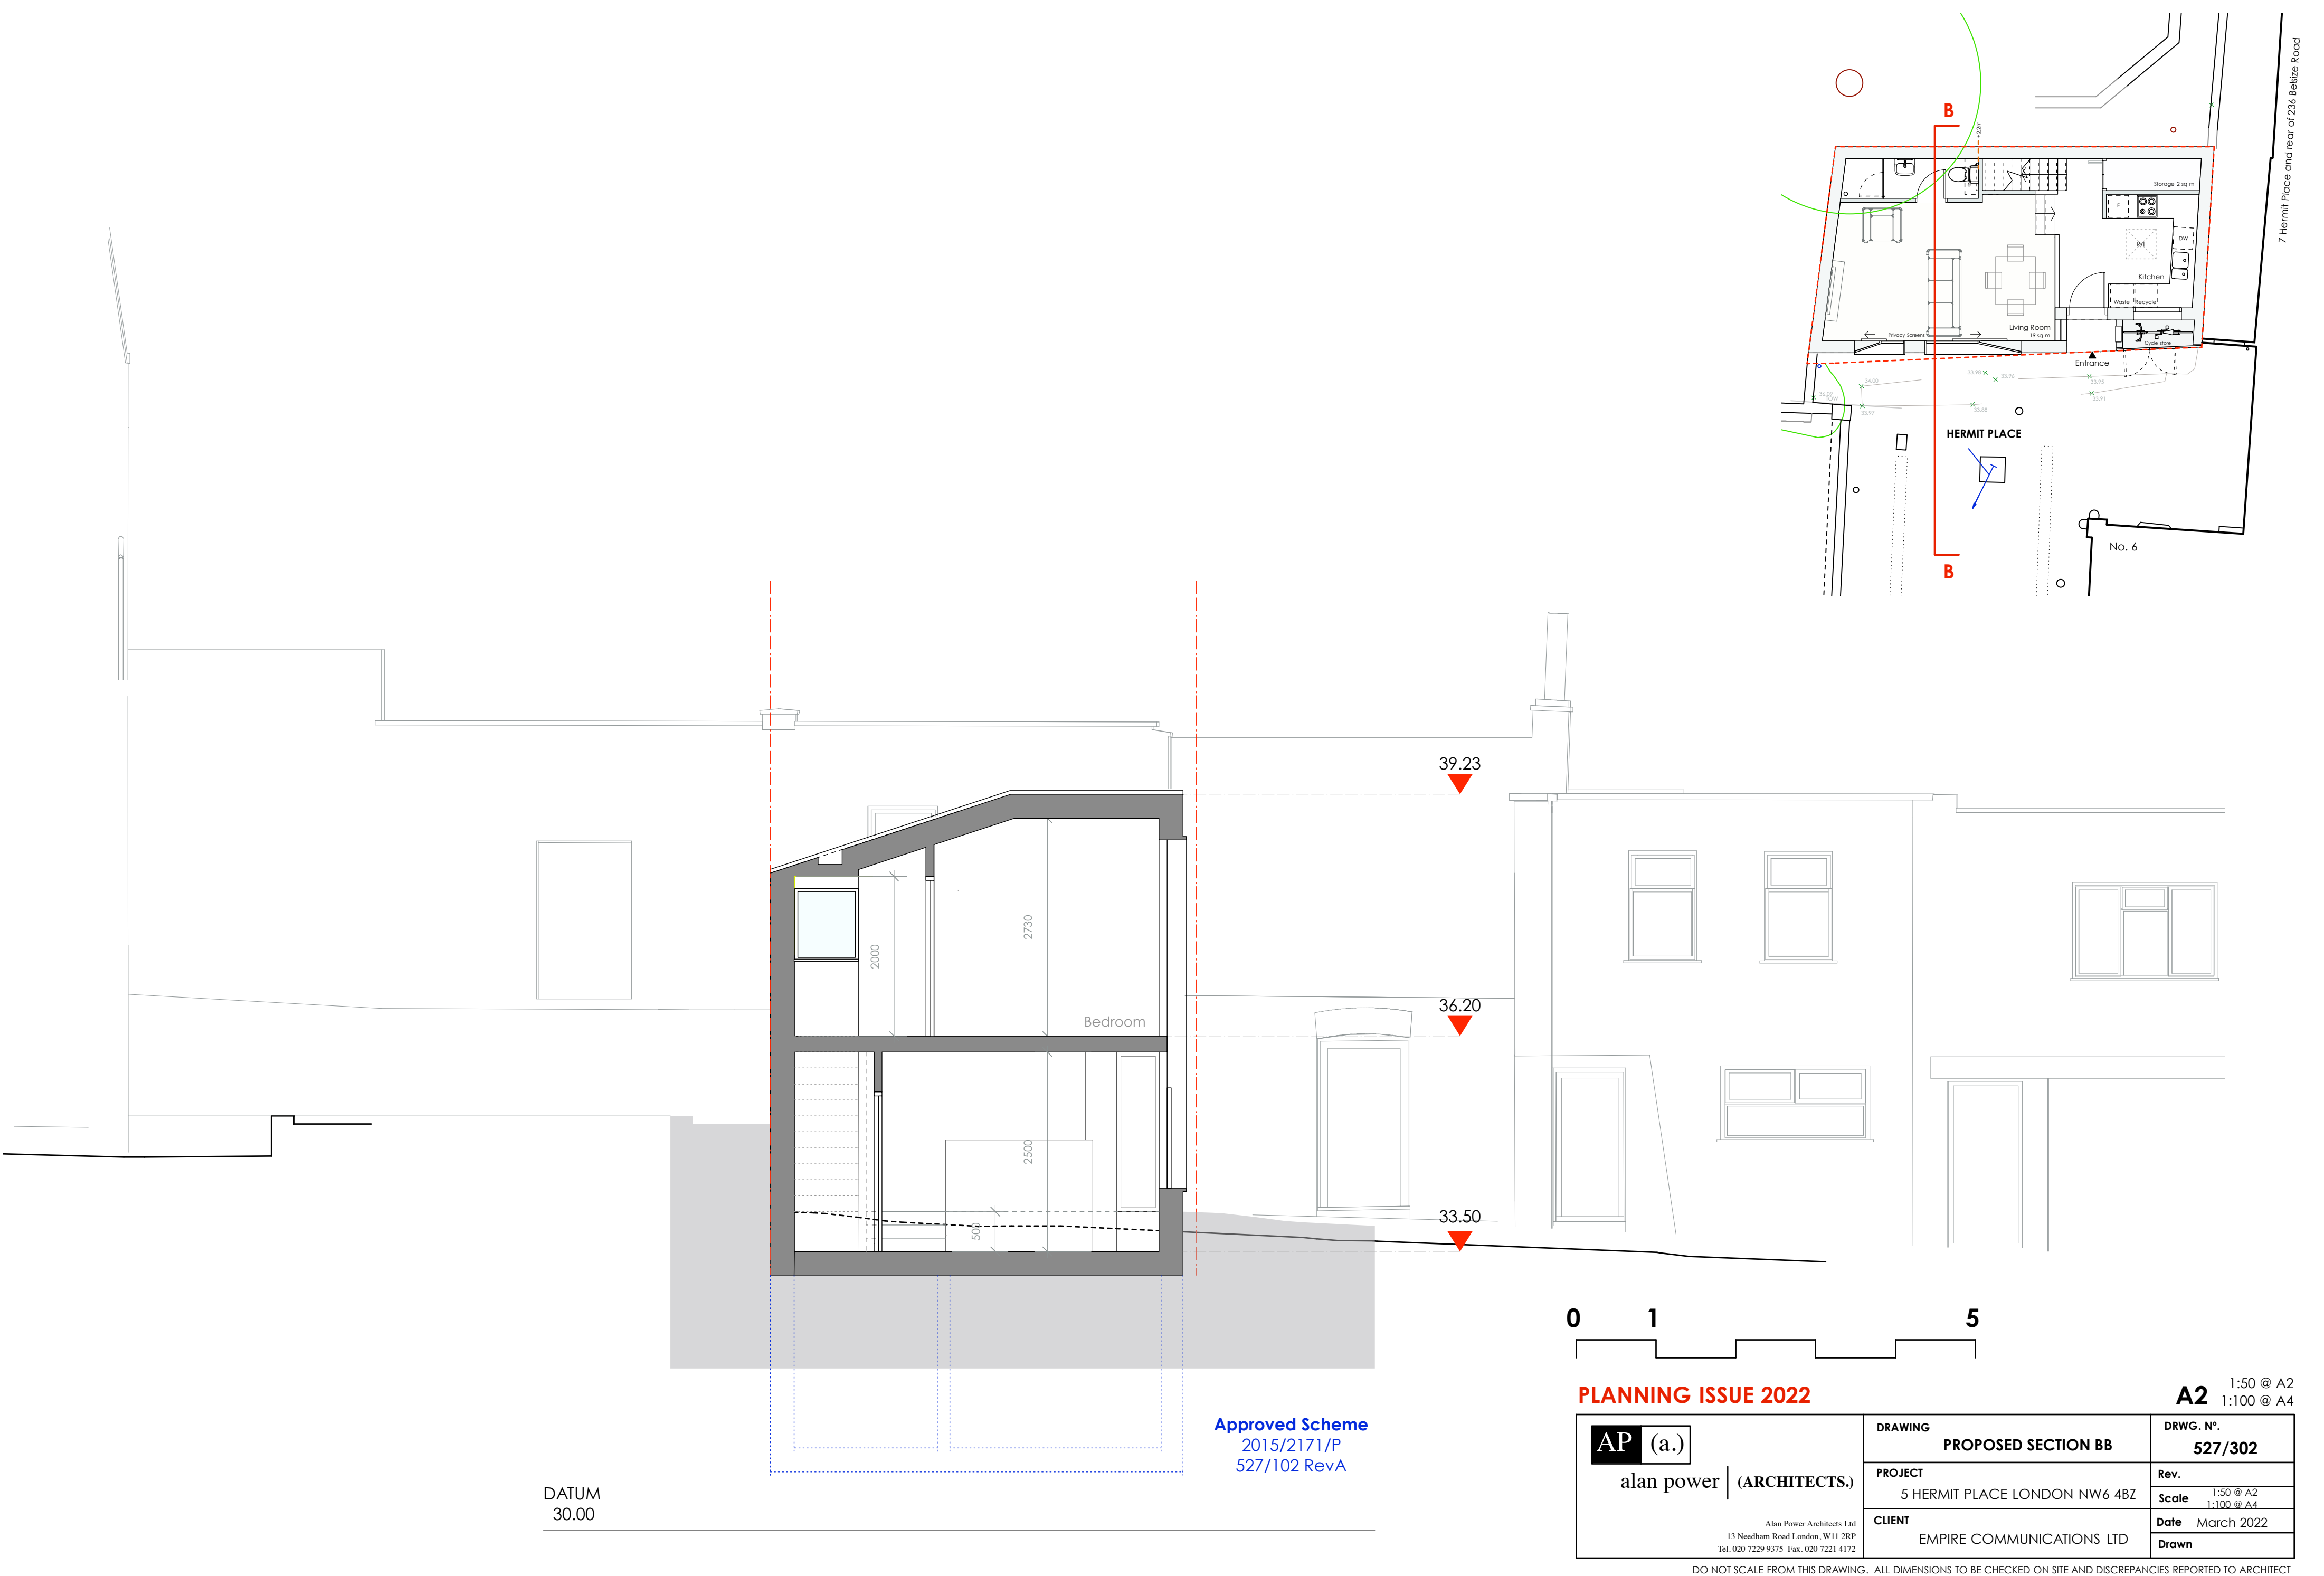

DATUM
30.00

Approved Scheme
2015/2171/P
527/102 RevA

PLANNING ISSUE 2022

AP (a.) alan power (ARCHITECTS.) Alan Power Architects Ltd 13 Needham Road London, W11 2RP Tel. 020 7229 9375 Fax. 020 7221 4172	DRAWING PROPOSED SECTION BB	DRWG. N°. 527/302
	PROJECT 5 HERMIT PLACE LONDON NW6 4BZ	Rev. 1:50 @ A2 1:100 @ A4
	CLIENT EMPIRE COMMUNICATIONS LTD	Date March 2022
		Drawn

DO NOT SCALE FROM THIS DRAWING. ALL DIMENSIONS TO BE CHECKED ON SITE AND DISCREPANCIES REPORTED TO ARCHITECT