



1 Eastern Boundary Wall - Typical Section
Scale 1 : 10

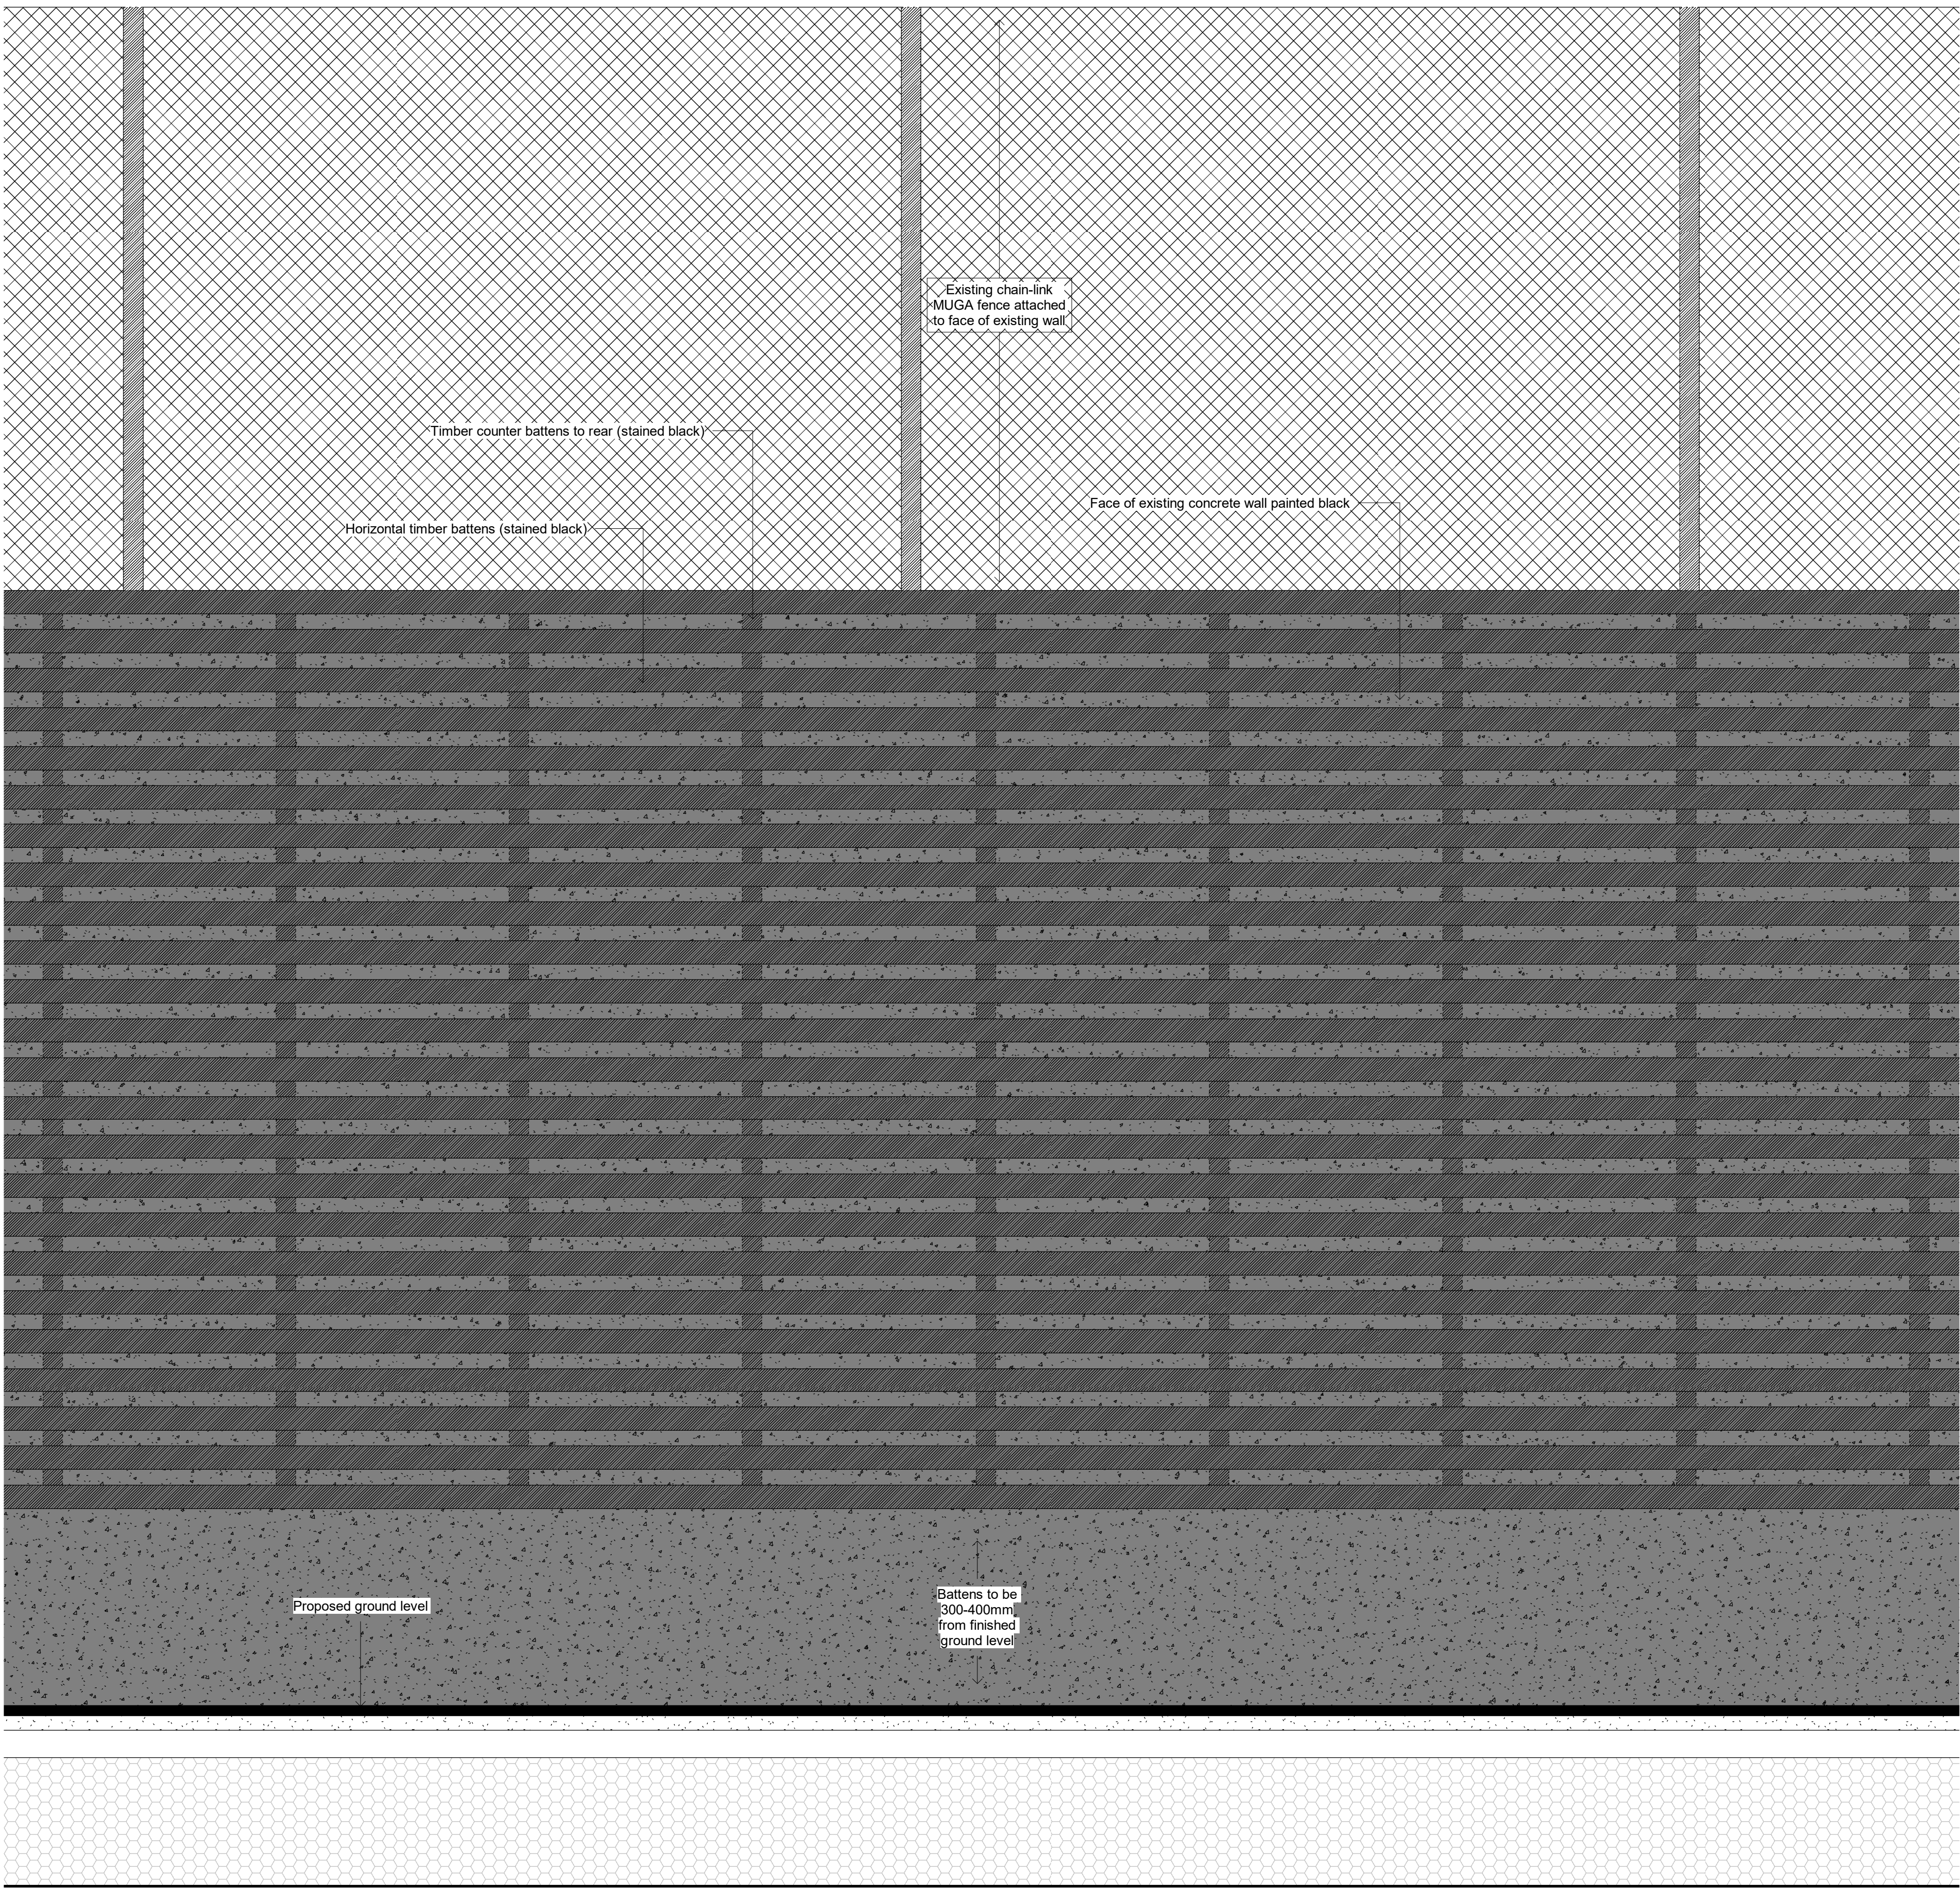

2 Eastern Boundary Wall - Typical Elevation
Scale 1 : 10

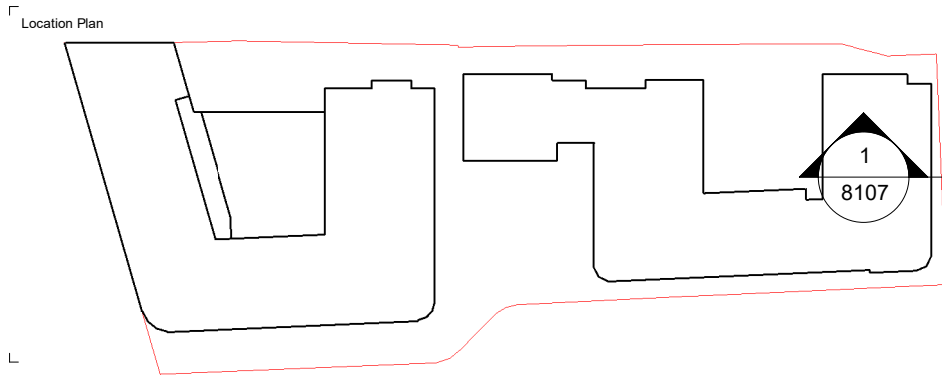

| | | | |
|--|------------------|--|---------------------------------|
| fbik landscape architects | | First Floor 4-8 Emerson Street London SE1 9DU T: 0207 820 1453 E: london@fbikuk.com W: www.fbikuk.com | |
| Project West End Lane | Client Astrir | | |
| Drawing Title Eastern Boundary Wall Details | Drawn By MC | Checked By PDC | Drawn Scale As shown at A1 |
| Purpose of Issue Issued for Stage 4 | | | Date of First Issue Mar 2022 |
| Project Number 0001 | Role L | Originator FAB | File Type DRG |
| | | | Series XX |
| | | | Level 00 |
| | | | Number 8107 |
| | | | Revision T01 |

| | | | |
|---|------------|-----------------|-----------|
| T01 | 01.03.2022 | Stage 4 Issue | |
| Rev | Rev Date | Rev Description | Issued By |
| Disclaimer: | | | |
| 1. This drawing is copyright of fabric ltd. It must not be copied or reproduced without written consent from the owner. | | | |
| 2. Do not scale from this drawing. Only figured dimensions are to be taken from this drawing. | | | |
| 3. All contractors must visit site and be responsible for taking and checking all dimensions related to the works shown on the drawing prior to fabrication or setting out. | | | |
| 4. This drawing uses coloured lines. Please do not rely on a monochrome copy. | | | |