



1 Northern Boundary Wall Typical Section Through Wall Type 06 Without Planter Scale 1 : 10

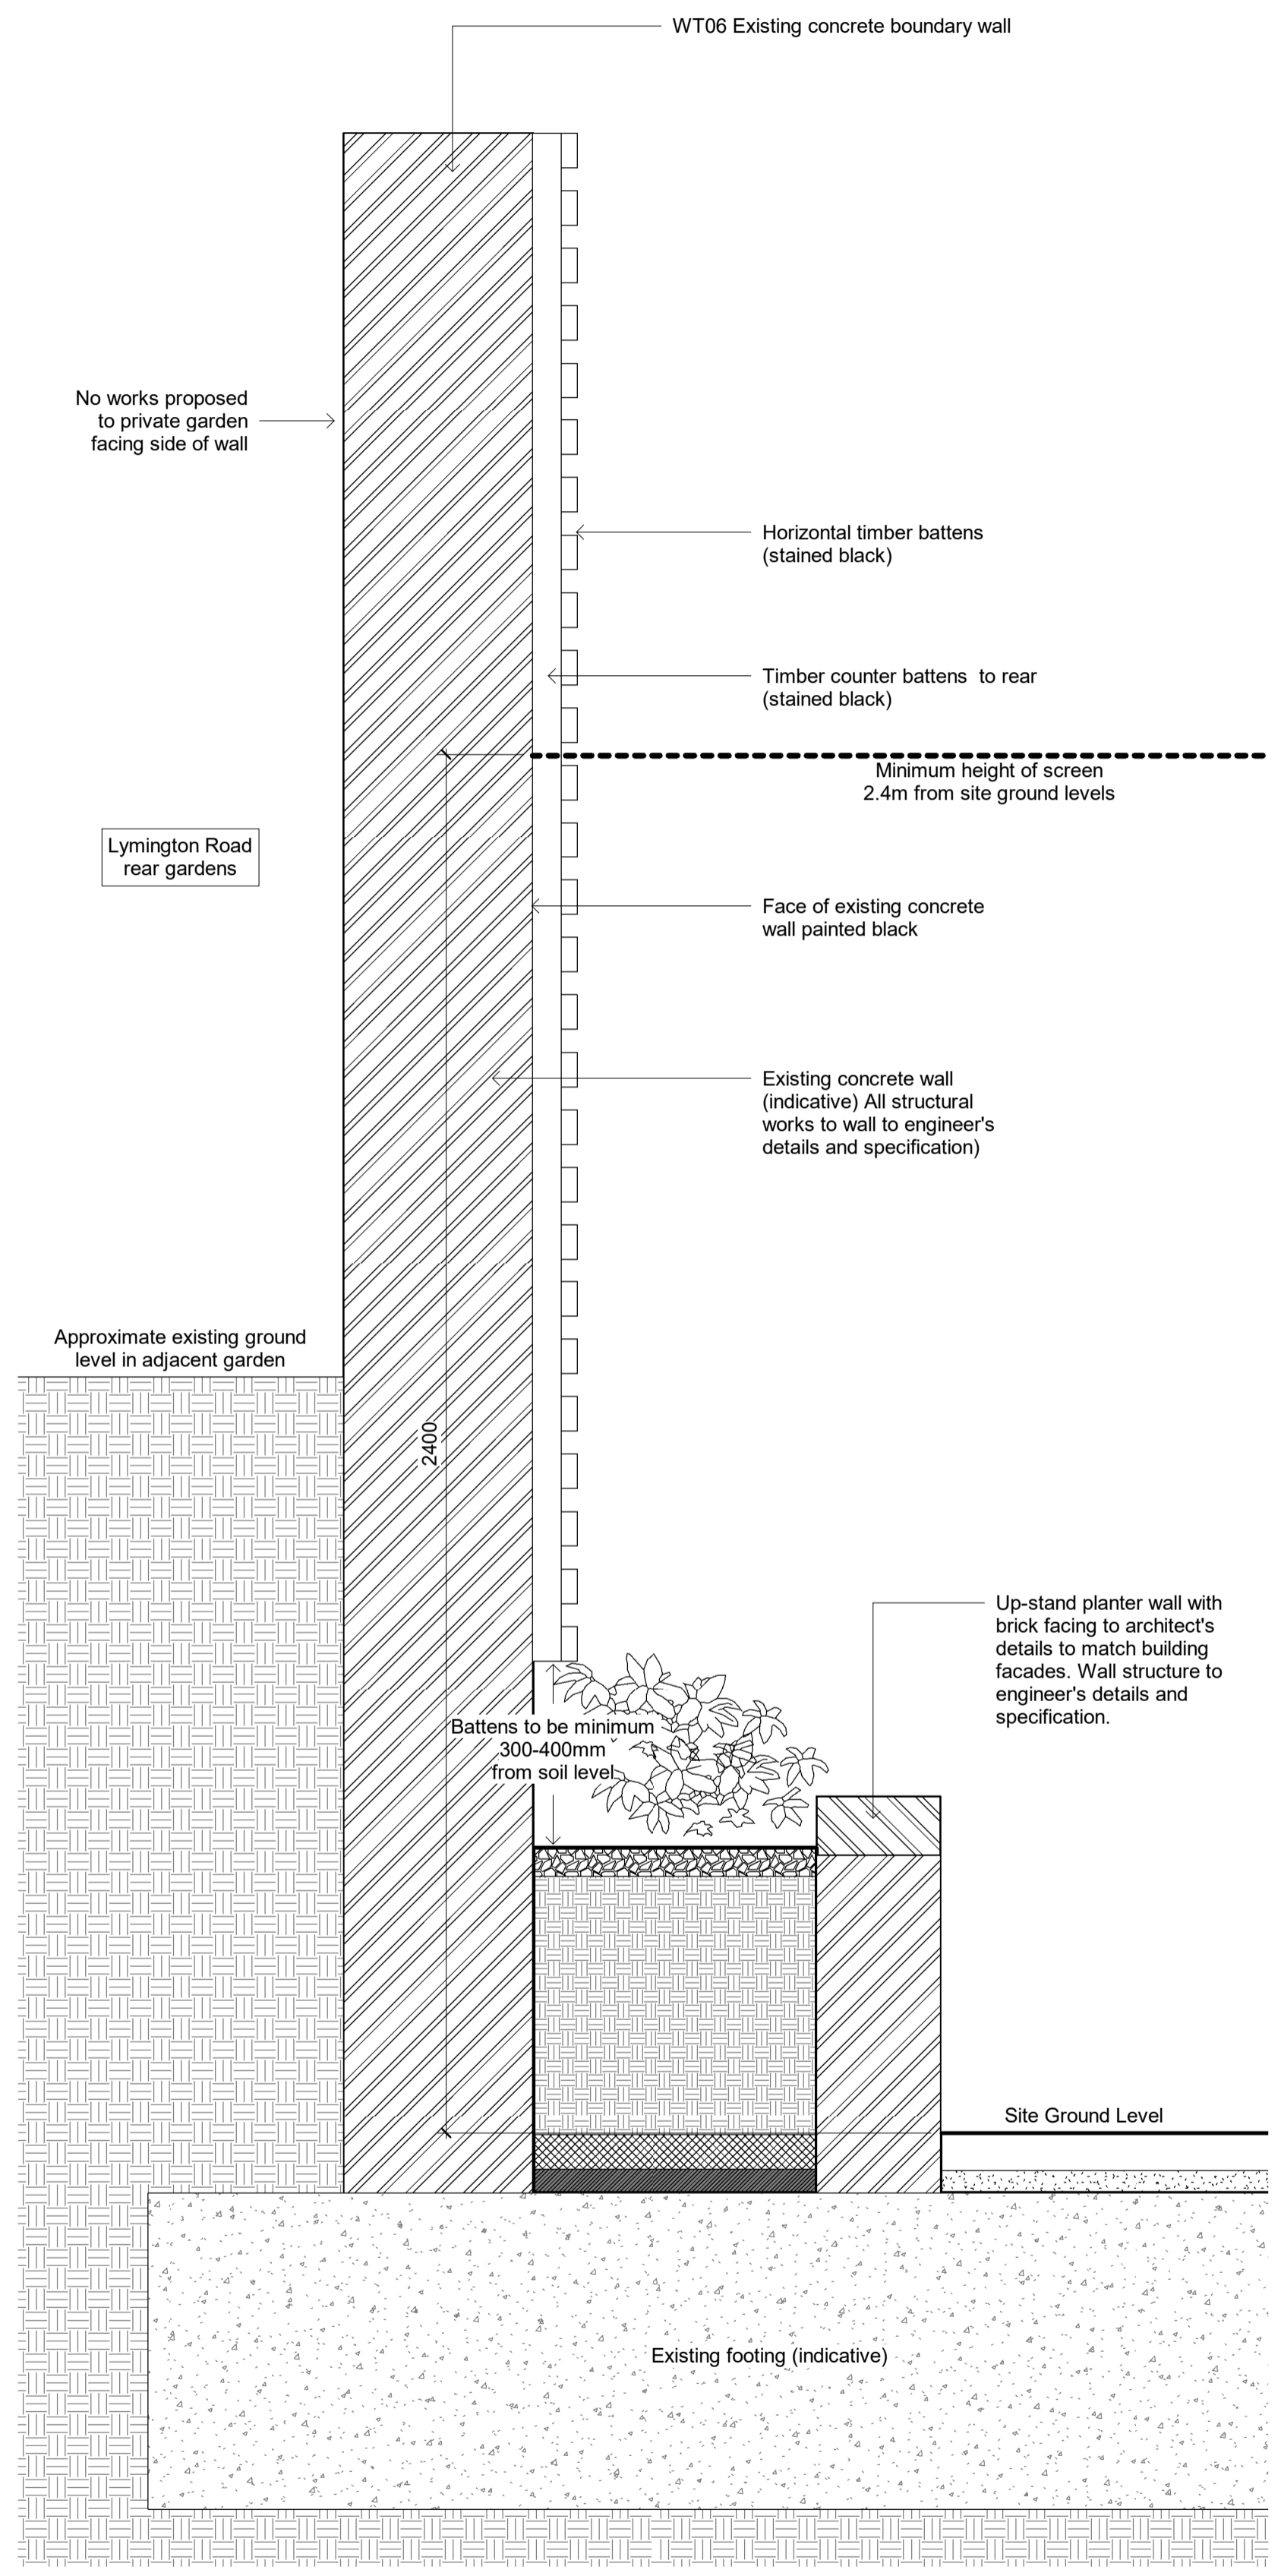

2 Northern Boundary Wall Typical Section Through Wall Type 06 With Planter Scale 1 : 10

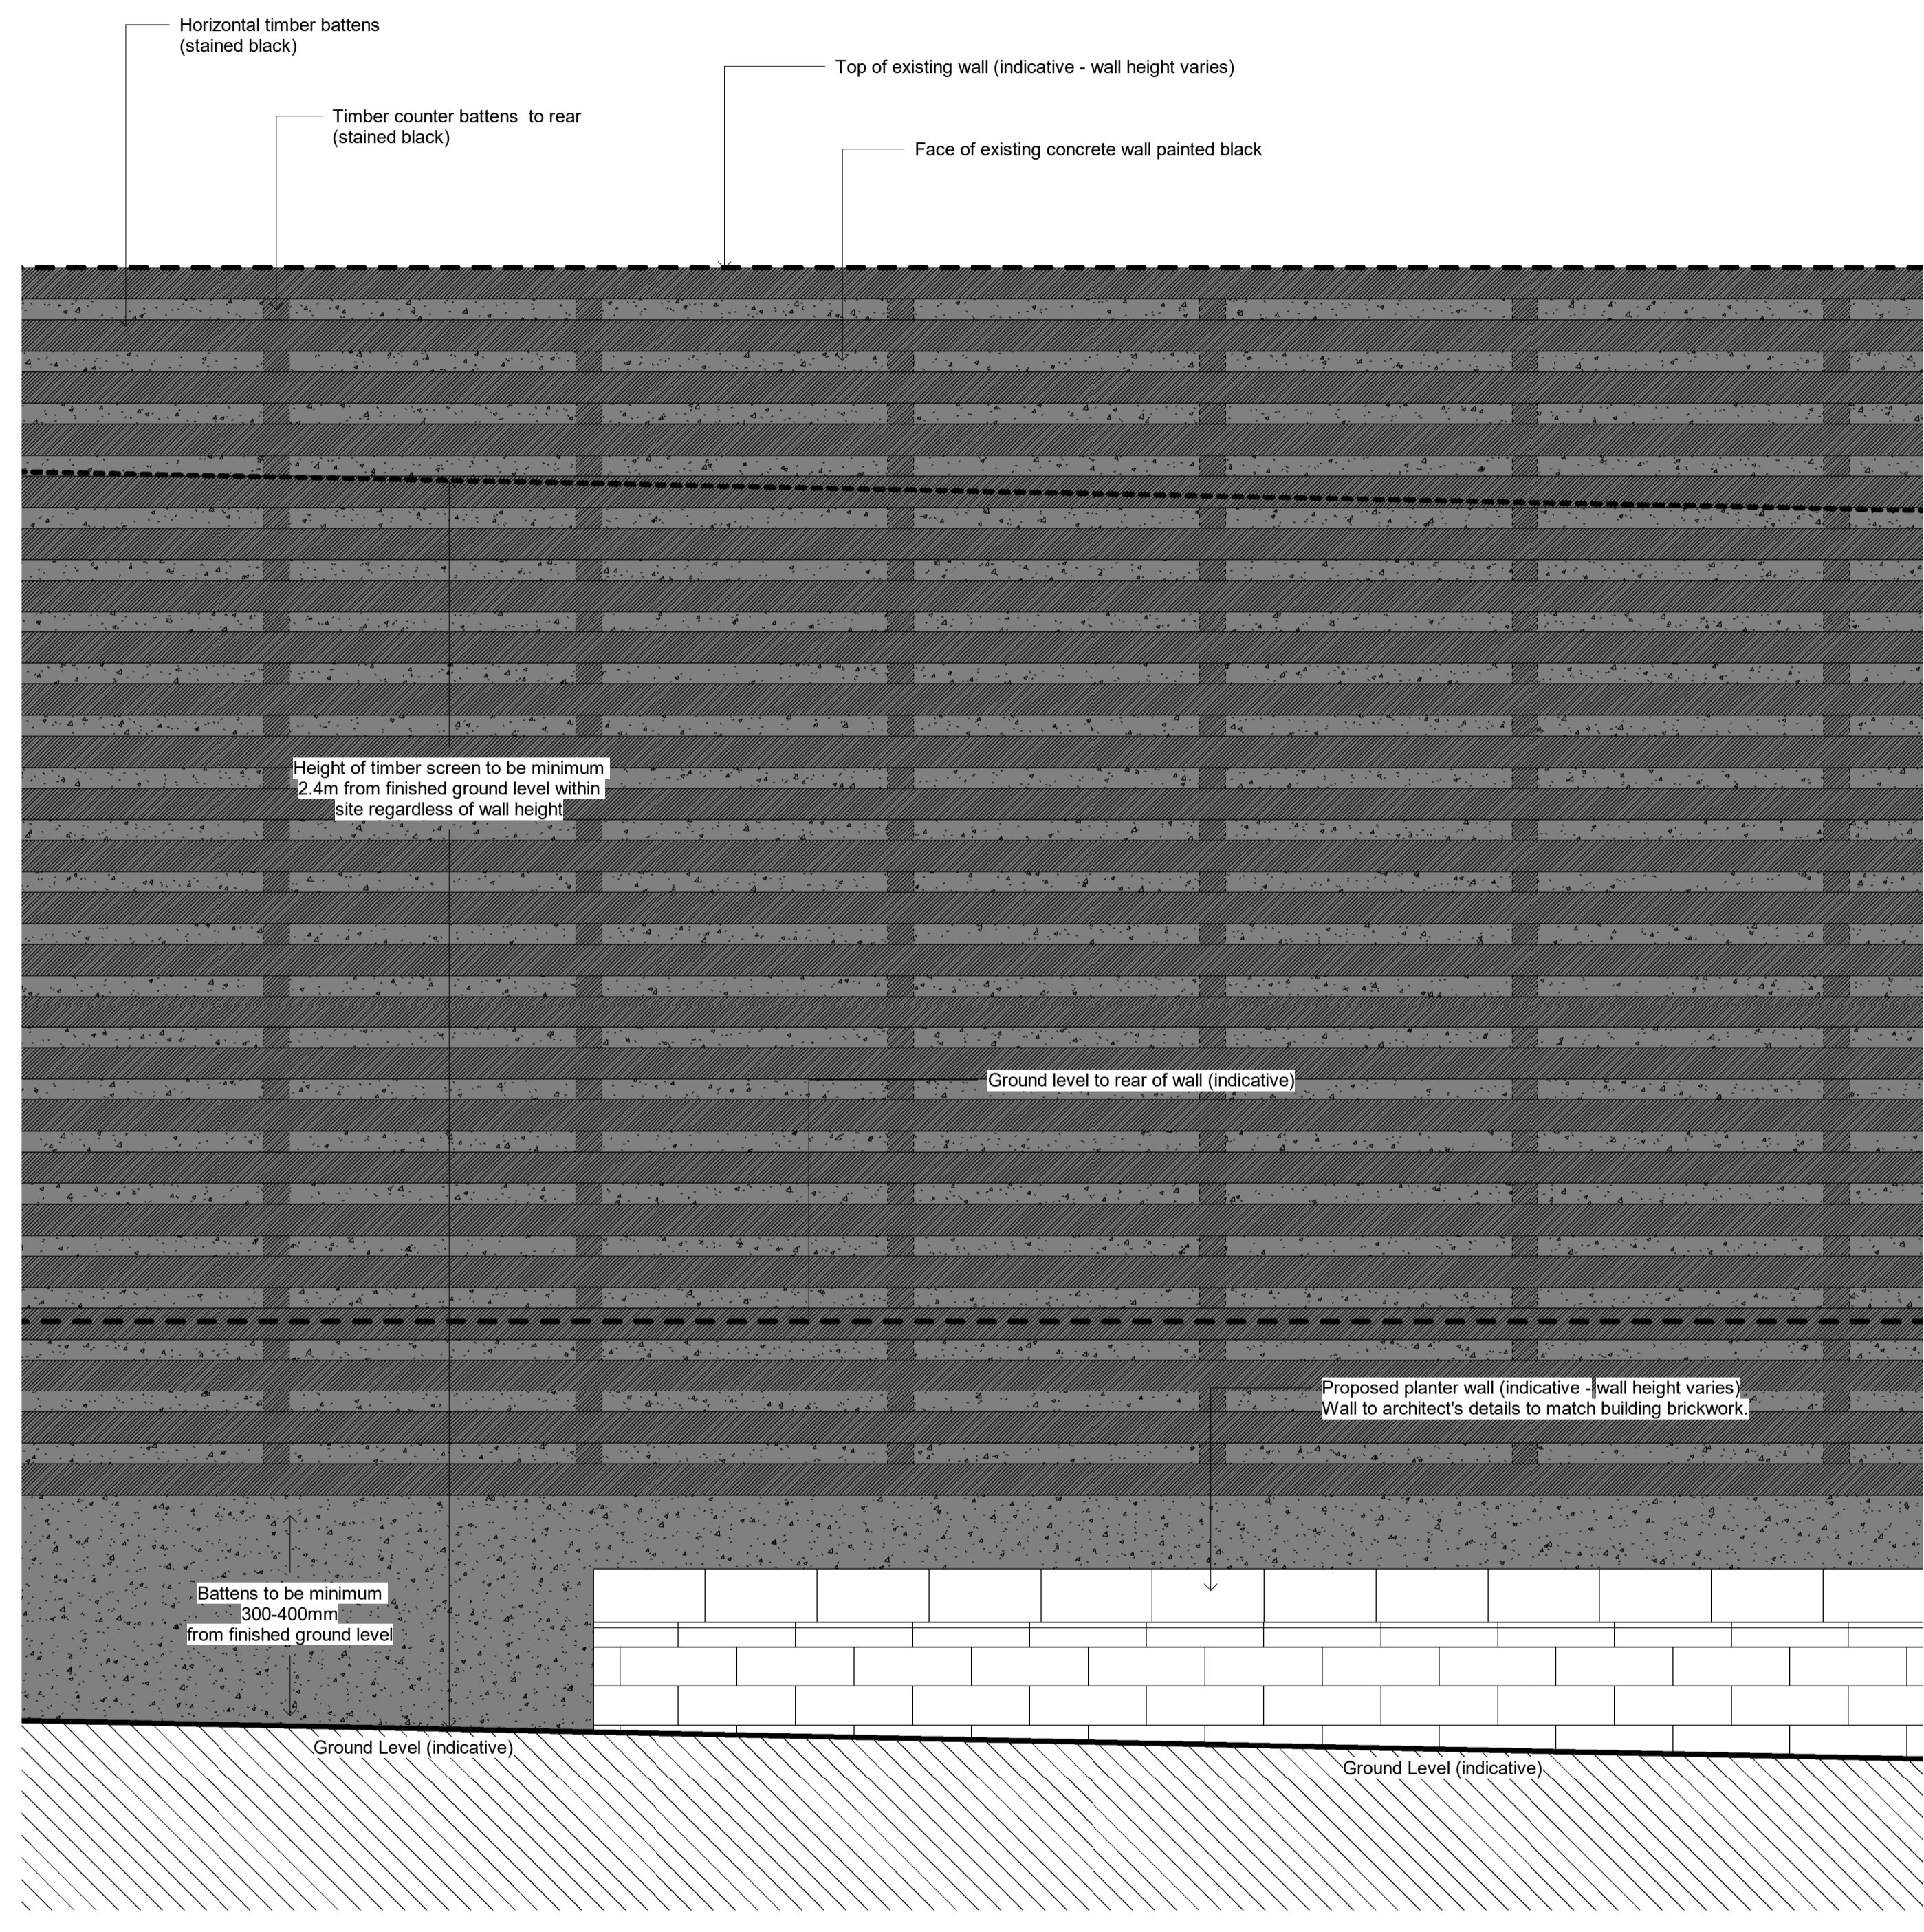

3 Northern Boundary Wall - Typical Elevation Scale 1 : 10

Rev	Rev Date	Rev Description	Issued by
T01	01.03.2022	Stage 4 Amendments: Cycle parking; Works to walls; Locations of railings; Paving types and locations; Annotation adjustments; Wall type descriptions changed.	MC

Disclaimer:
 1. This drawing is copyright of fabric ltd. It must not be copied or reproduced without written consent from the owner.
 2. Do not scale from this drawing. Only figured dimensions are to be taken from this drawing.
 3. All contractors must visit site and be responsible for taking and checking all dimensions related to the works shown on the drawing prior to fabrication or setting out.
 4. This drawing uses coloured lines. Please do not rely on a monochrome copy.

fbik landscape architects
 First Floor | 4-8 Emerson Street | London | SE1 9DU
 T: 0207 820 1453 | E: london@fbik.com | W: www.fbuk.com

Project: West End Lane Client: Astrir
 Drawing Title: Northern Boundary Wall Details
 Purpose of Issue: Issued for Stage 4
 Drawn By: MC Checked By: PDC Drawn Scale: As shown at A1 Date of First Issue: Mar 2022

Project Number	Role	Originator	File Type	Series	Level	Number	Revision
0001	L	FAB	DRG	XX	00	8106	T01