



SECTION STEP LINE

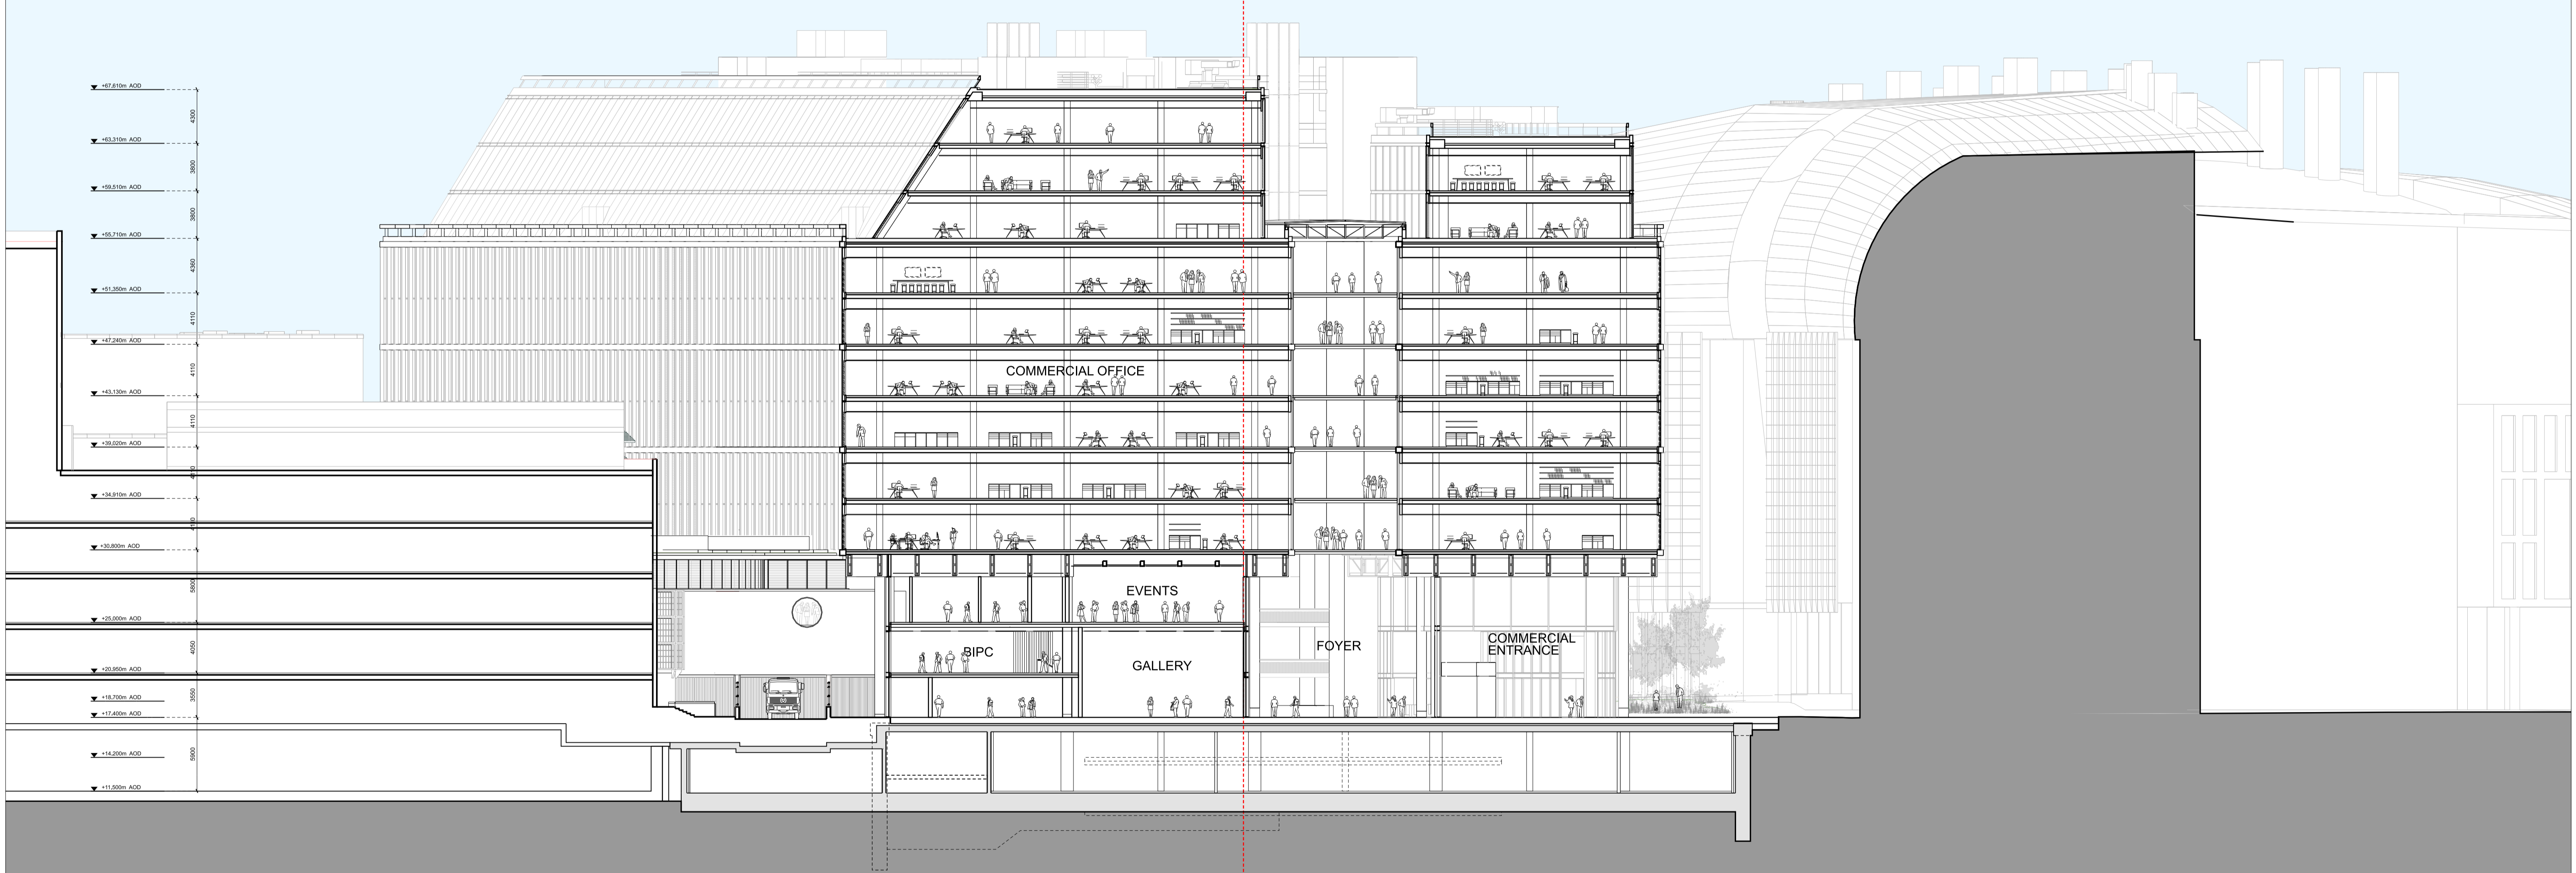

Revision	Date	Description
00	24-09-2021	For Planning Application

Legend

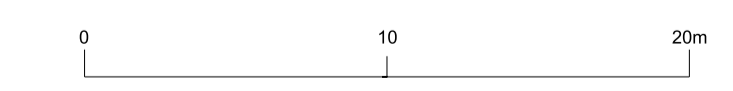

Drawing Purpose  
**FOR PLANNING APPLICATION**

Drawn by <b>RSHP</b>	Checked by <b>RSHP</b>	Authorised by <b>RSHP</b>
-------------------------	---------------------------	------------------------------

Do not scale from drawing. The author of this drawing takes no responsibility for any dimensions obtained by measuring or scaling from this drawing and no reliance may be placed on such dimensions. If no dimension is given, it is the responsibility of the recipient to ascertain the dimension specifically from the author or by site measurement.  
The sizing of all structural and service elements must always be checked against the relevant engineers drawings. No reliance should be placed upon sizing information shown on this drawing.

This drawing has been prepared at a preliminary stage of the design. It is indicative and illustrative only and has not been developed in detail. Further development of the design and clarification of design assumptions will result in changes and RSHP do not undertake any responsibility that this drawing will represent the final construction.

Project  
**BRITISH LIBRARY**

Contact  
**Rogers Stirk Harbour + Partners**  
The Leadenhall Building  
122 Leadenhall Street  
London  
EC3V 4AB  
tel: 020 7385 1235  
fax: 020 7385 8409  
email: J11010@rsh-p.com  
www.rsh-p.com

Drawing Title © copyright Rogers Stirk Harbour + Partners, all rights reserved 2021  
**PROPOSED GA SECTION C05**

Scale @ A1 <b>1:250</b>	Drawing Number <b>RSHP-P-1304-S-C05</b>
Drawing Date <b>24-09-2021</b>	Revision Date <b>-</b>
	Revision <b>00</b>