

 


SECTION STEP LINE

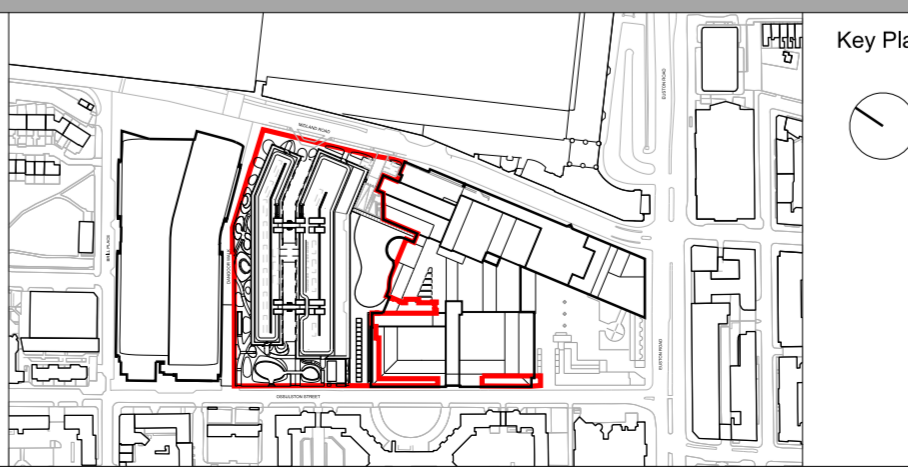

Revision	Date	Description
00	24-09-2021	For Planning Application

Legend

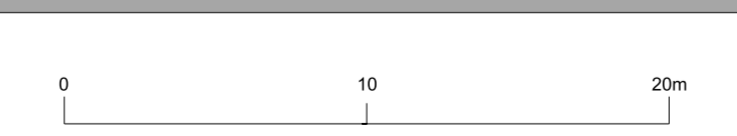

Drawing Purpose
FOR PLANNING APPLICATION

Drawn by: **RSHP**
 Checked by: **RSHP**
 Authorised by: **RSHP**

Do not scale from drawing. The author of this drawing takes no responsibility for any dimensions obtained by measuring or scaling from this drawing and no reliance may be placed on such dimensions. If no dimension is given, it is the responsibility of the recipient to ascertain the dimension specifically from the author or by site measurement. The sizing of all structural and service elements must always be checked against the relevant engineer's drawings. No reliance should be placed upon sizing information shown on this drawing.

This drawing has been prepared at a preliminary stage of the design. It is indicative and illustrative only and has not been developed in detail. Further development of the design and clarification of design assumptions will result in changes and RSHP do not undertake any responsibility that this drawing will represent the final construction.

Project
BRITISH LIBRARY

Contact:
 Rogers Stirk Harbour + Partners
 The Leadenhall Building
 122 Leadenhall Street
 London
 EC3V 4AB

Mt: 020 7385 1235
 Fax: 020 7385 8409
 Email: j11010@rshp.com
 www.rshp.com

Drawing Title		© copyright Rogers Stirk Harbour + Partners, all rights reserved 2021	
PROPOSED GA SECTION C02		Scale @ A1	Drawing Number
1:250	RSHP-P-1302-S-C02	Drawing Date	Revision
24-09-2021	-	00	