


DANGOOR WALK


OSULSTON STREET

MIDLAND ROAD

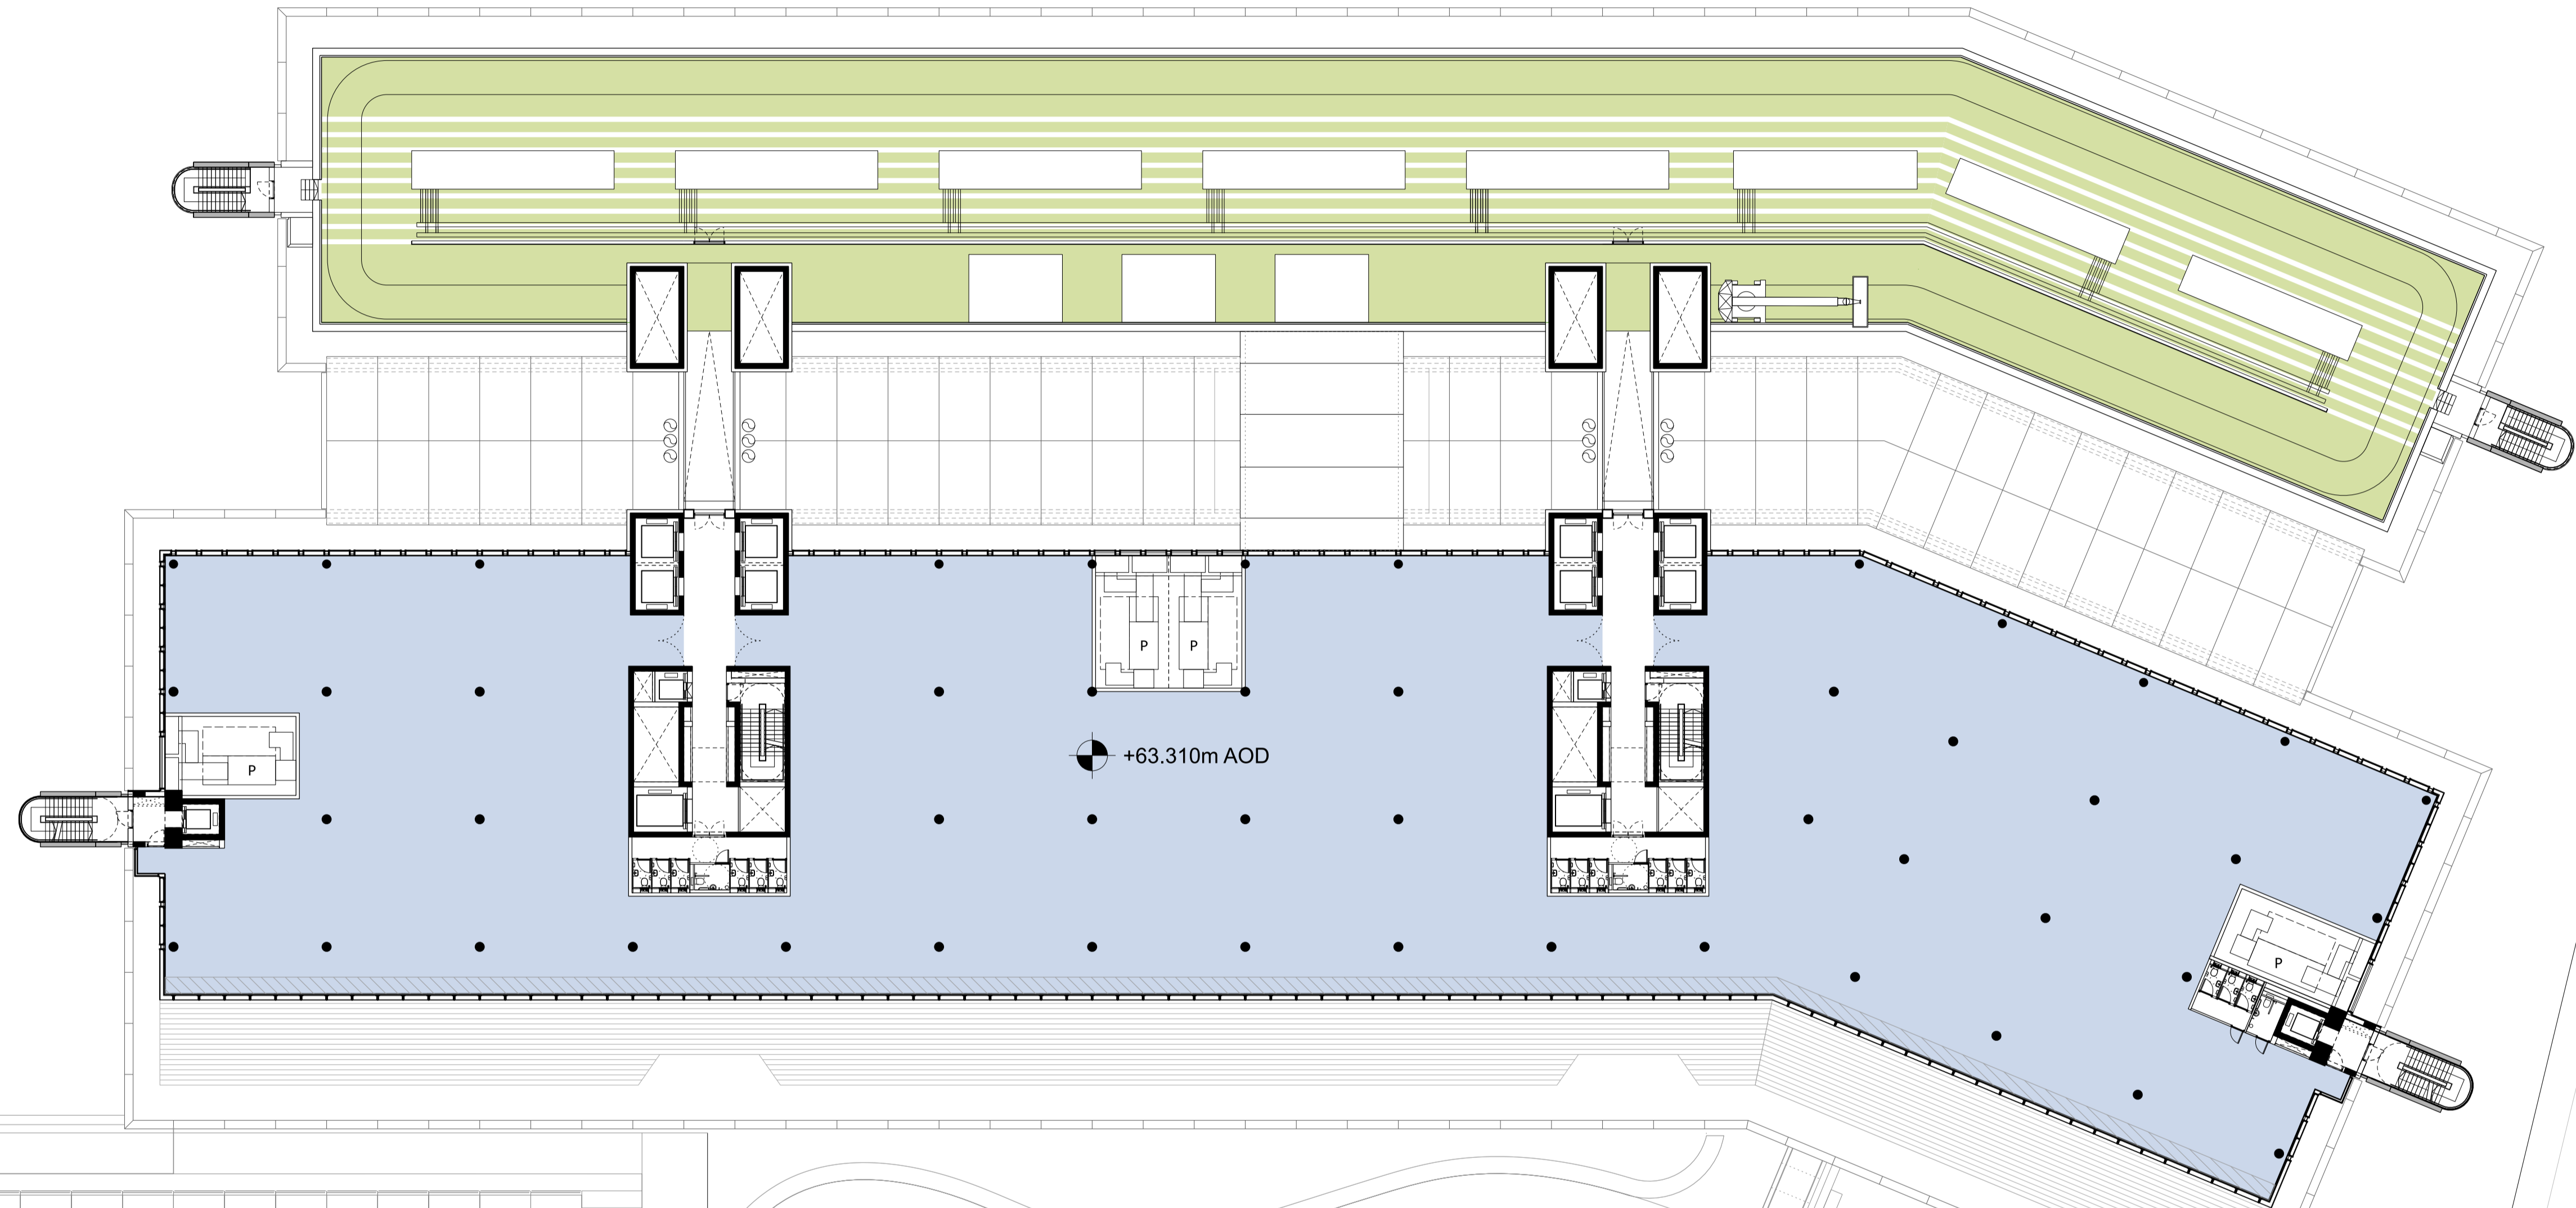

Revision	Date	Description
00	24-09-2021	For Planning Application

Legend	
■	BL Accommodation / BL Foyer / Circulation
■	Commercial Entrance / Retail / BOH
■	Commercial Space
■	BLCC
■	Alan Turing Institute
■	CR2
■	Unassigned Areas

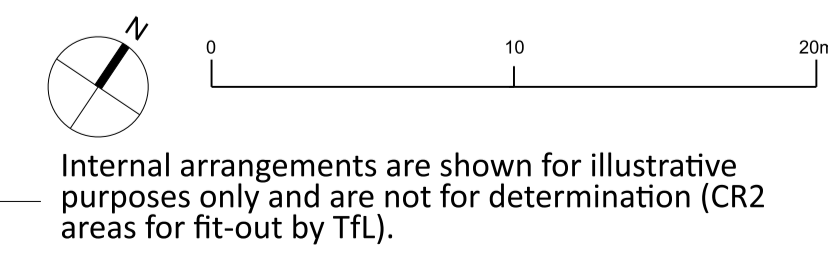

■ External Green Roof

Drawing Purpose
FOR PLANNING APPLICATION

Drawn by RSHP	Checked by RSHP	Authorised by RSHP
------------------	--------------------	-----------------------

Do not scale from drawing. The author of this drawing takes no responsibility for any dimensions obtained by measuring or scaling from this drawing and no reliance may be placed on such dimensions. If no dimension is given, it is the responsibility of the recipient to ascertain the dimension specifically from the author or by site measurement. The sizing of all structural and service elements must always be checked against the relevant engineers drawings. No reliance should be placed upon sizing information shown on this drawing.

This drawing has been prepared at a preliminary stage of the design. It is indicative and illustrative only and has not been developed in detail. Further development of the design and clarification of design assumptions will result in changes and RSHP do not undertake any responsibility that this drawing will represent the final construction.

Project
BRITISH LIBRARY

Contact
Rogers Stirk Harbour + Partners

The Leadenhall Building
122 Leadenhall Street
London
EC3V 4AB

tel: 020 7385 1235
fax: 020 7385 8409
email: j.11010@rsh-p.com
www.rsh-p.com

Drawing Title		
© copyright Rogers Stirk Harbour + Partners, all rights reserved 2021		
PROPOSED PLAN LEVEL 10		
Scale @ A1 1:250	Drawing Number RSHP-P-1160-P-10	
Drawing Date 24-09-2021	Revision Date -	Revision 00