


DANGOOR WALK

OSULSTON STREET


MIDLAND ROAD

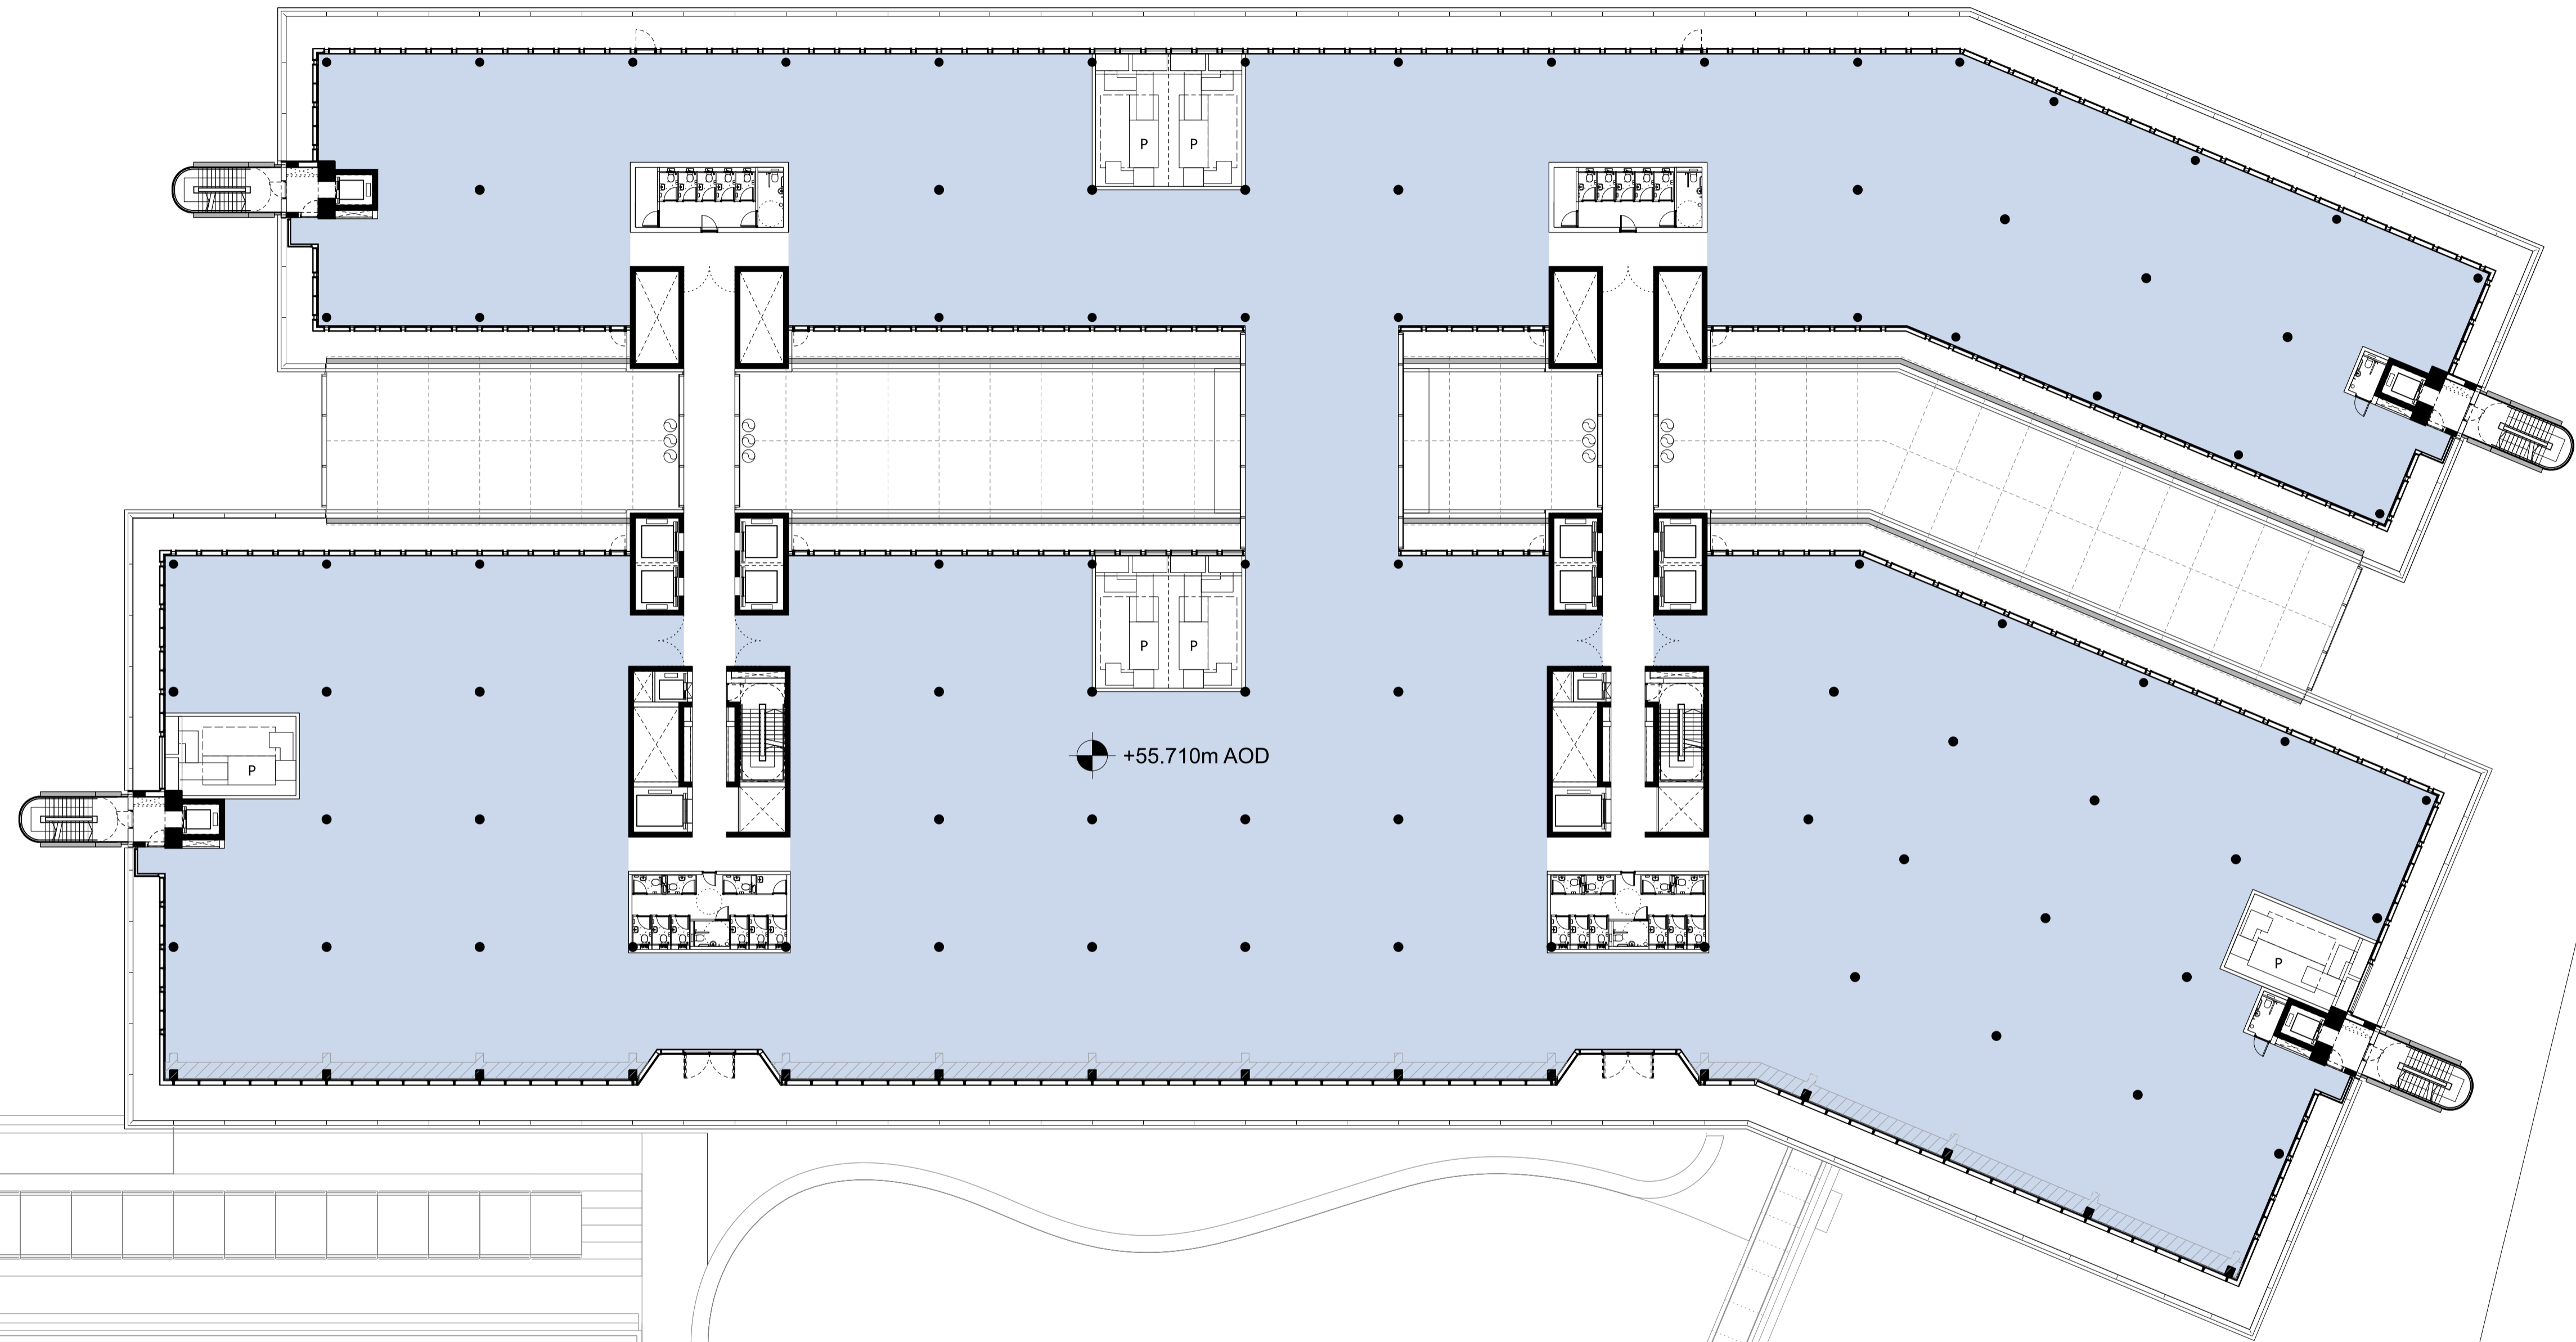

+55.710m AOD

Revision	Date	Description
00	24-09-2021	For Planning Application

Legend	
■	BL Accommodation / BL Foyer / Circulation
■	Commercial Entrance / Retail / BOH
■	Commercial Space
■	BLCC
■	Alan Turing Institute
■	CR2
■	Unassigned Areas

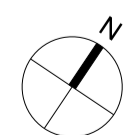

0 10 20m

Internal arrangements are shown for illustrative purposes only and are not for determination (CR2 areas for fit-out by TfL).

Drawing Purpose
FOR PLANNING APPLICATION

Drawn by	Checked by	Authorised by
RSHP	RSHP	RSHP

Do not scale from drawing. The author of this drawing takes no responsibility for any dimensions obtained by measuring or scaling from this drawing and no reliance may be placed on such dimensions. If no dimension is given, it is the responsibility of the recipient to ascertain the dimension specifically from the author or by site measurement. The sizing of all structural and service elements must always be checked against the relevant engineers drawings. No reliance should be placed upon sizing information shown on this drawing.

This drawing has been prepared at a preliminary stage of the design. It is indicative and illustrative only and has not been developed in detail. Further development of the design and clarification of design assumptions will result in changes and RSHP do not undertake any responsibility that this drawing will represent the final construction.

Project
BRITISH LIBRARY

Contact
Rogers Stirk Harbour + Partners
The Leadenhall Building
122 Leadenhall Street
London
EC3V 4AB
tel: 020 7385 1235
fax: 020 7385 8409
email: J11010@rsh-p.com
www.rsh-p.com

Drawing Title © copyright Rogers Stirk Harbour + Partners, all rights reserved 2021

**PROPOSED PLAN
LEVEL 08**

Scale @ A1	Drawing Number	
1:250	RSHP-P-1158-P-08	
Drawing Date	Revision Date	Revision
24-09-2021	-	00