


DANGOOR WALK

OSULSTON STREET


MIDLAND ROAD

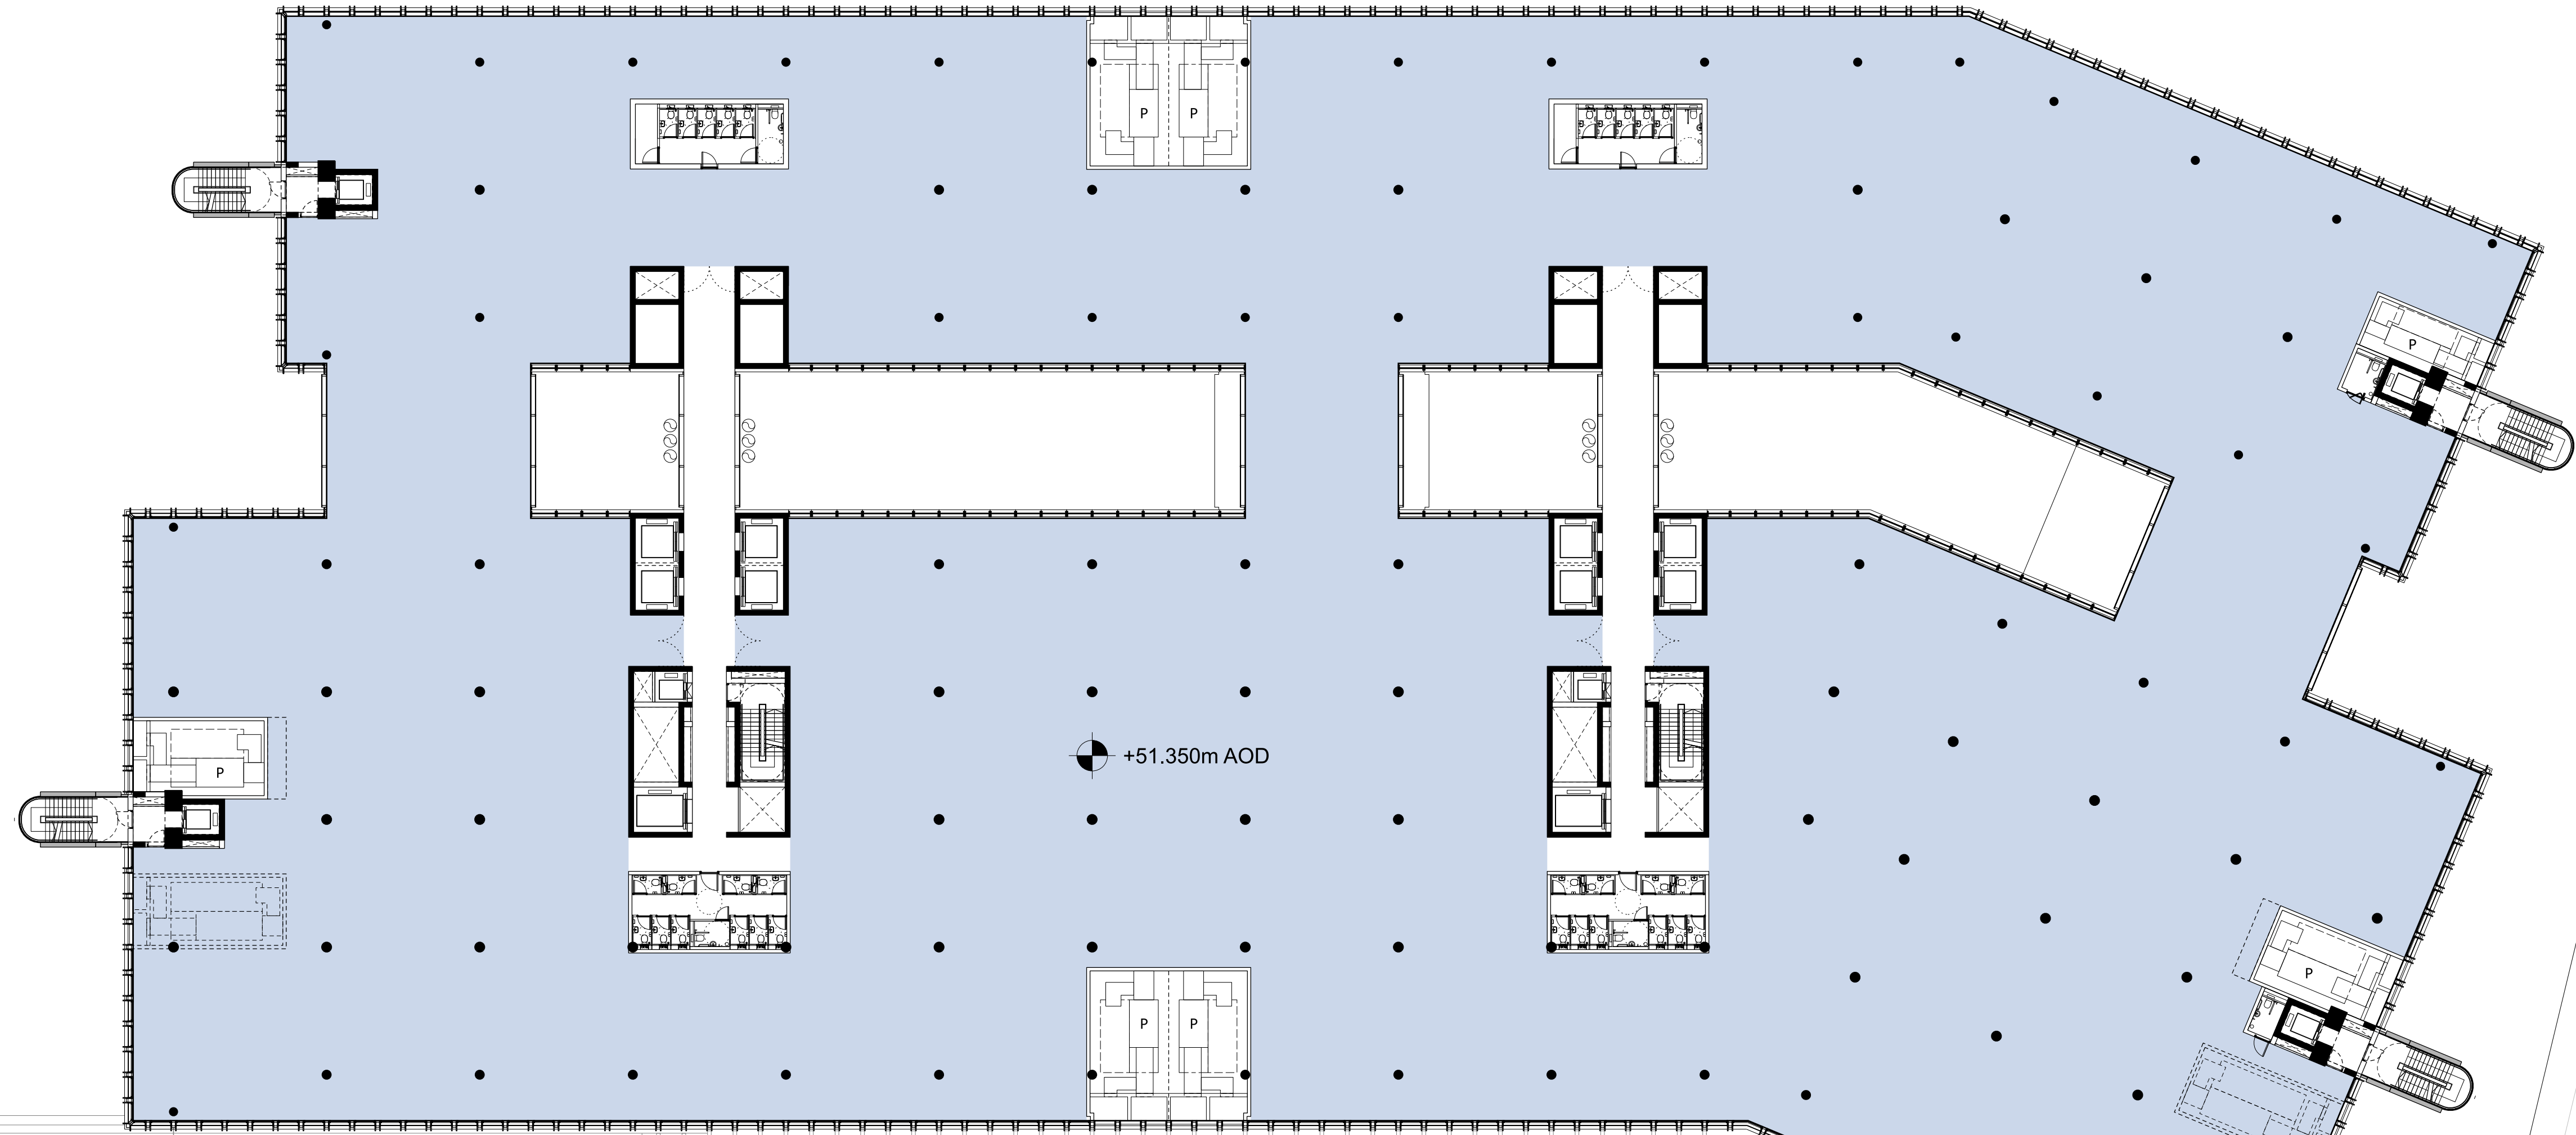

+51.350m AOD

Revision	Date	Description
00	24-09-2021	For Planning Application

Legend	
	BL Accommodation / BL Foyer / Circulation
	Commercial Entrance / Retail / BOH
	Commercial Space
	BLCC
	Alan Turing Institute
	CR2
	Unassigned Areas

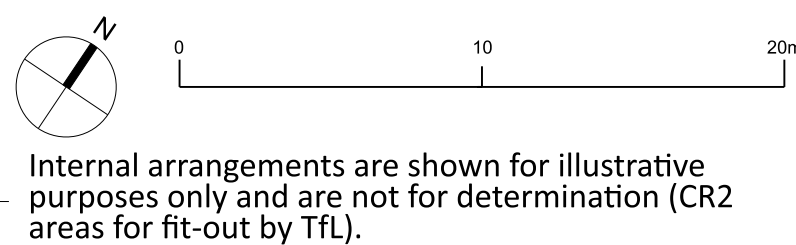

Drawing Purpose		
FOR PLANNING APPLICATION		
Drawn by RSHP	Checked by RSHP	Authorised by RSHP
<p>Do not scale from drawing. The author of this drawing takes no responsibility for any dimensions obtained by measuring or scaling from this drawing and no reliance may be placed on such dimensions. If no dimension is given, it is the responsibility of the recipient to ascertain the dimension specifically from the author or by site measurement.</p> <p>The sizing of all structural and service elements must always be checked against the relevant engineers drawings. No reliance should be placed upon sizing information shown on this drawing.</p>		

This drawing has been prepared at a preliminary stage of the design. It is indicative and illustrative only and has not been developed in detail. Further development of the design and clarification of design assumptions will result in changes and RSHP do not undertake any responsibility that this drawing will represent the final construction.

Project BRITISH LIBRARY
Contact Rogers Stirk Harbour + Partners
The Leadenhall Building 122 Leadenhall Street London EC3V 4AB
tel: 020 7385 1235 fax: 020 7385 8409 email: j11010@rsh-p.com www.rsh-p.com

Drawing Title © copyright Rogers Stirk Harbour + Partners, all rights reserved 2021 PROPOSED PLAN LEVEL 07		
Scale @ A1 1:250	Drawing Number RSHP-P-1157-P-07	
Drawing Date 24-09-2021	Revision Date -	Revision 00