
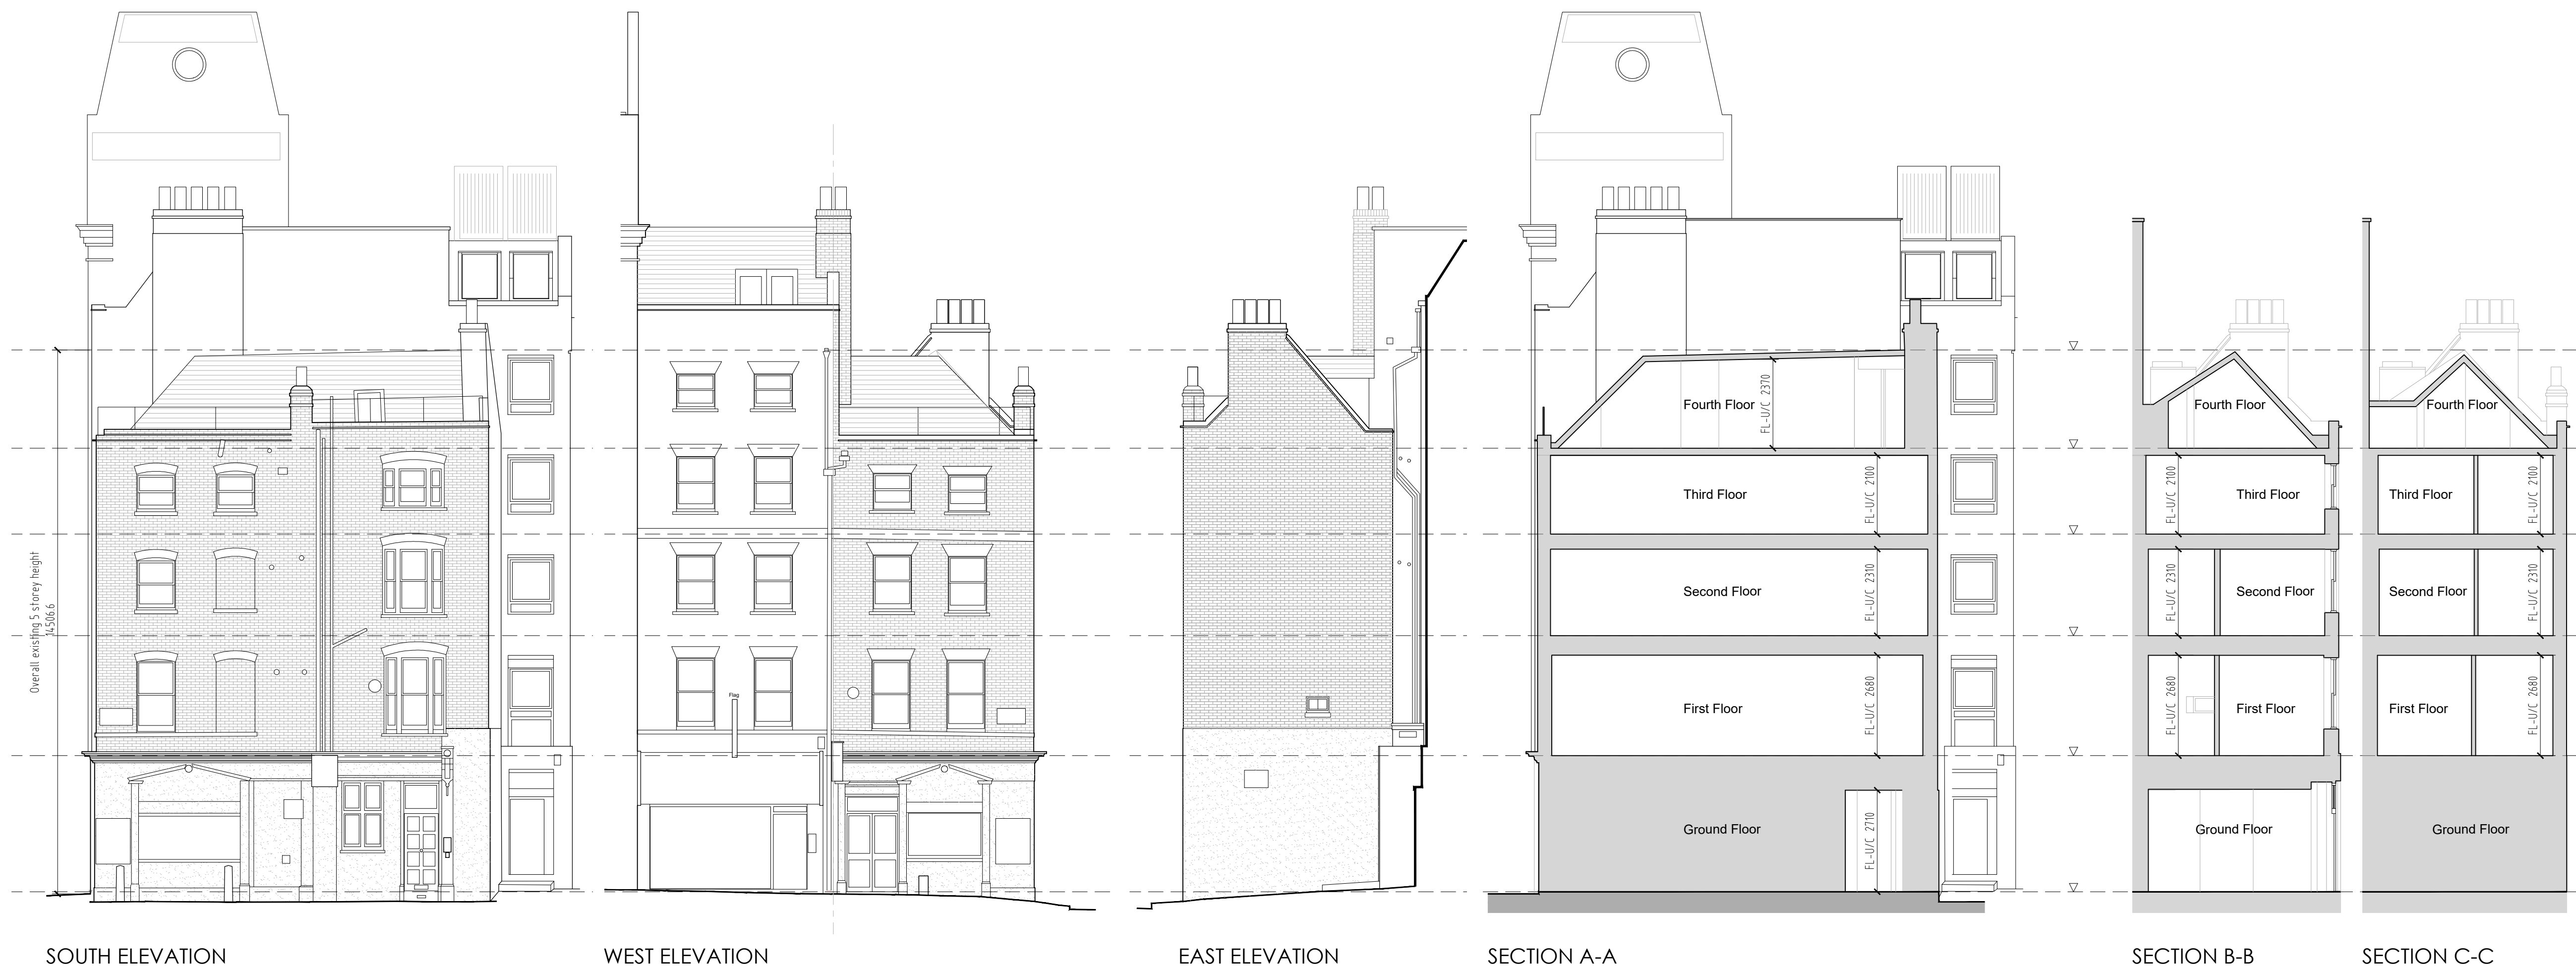


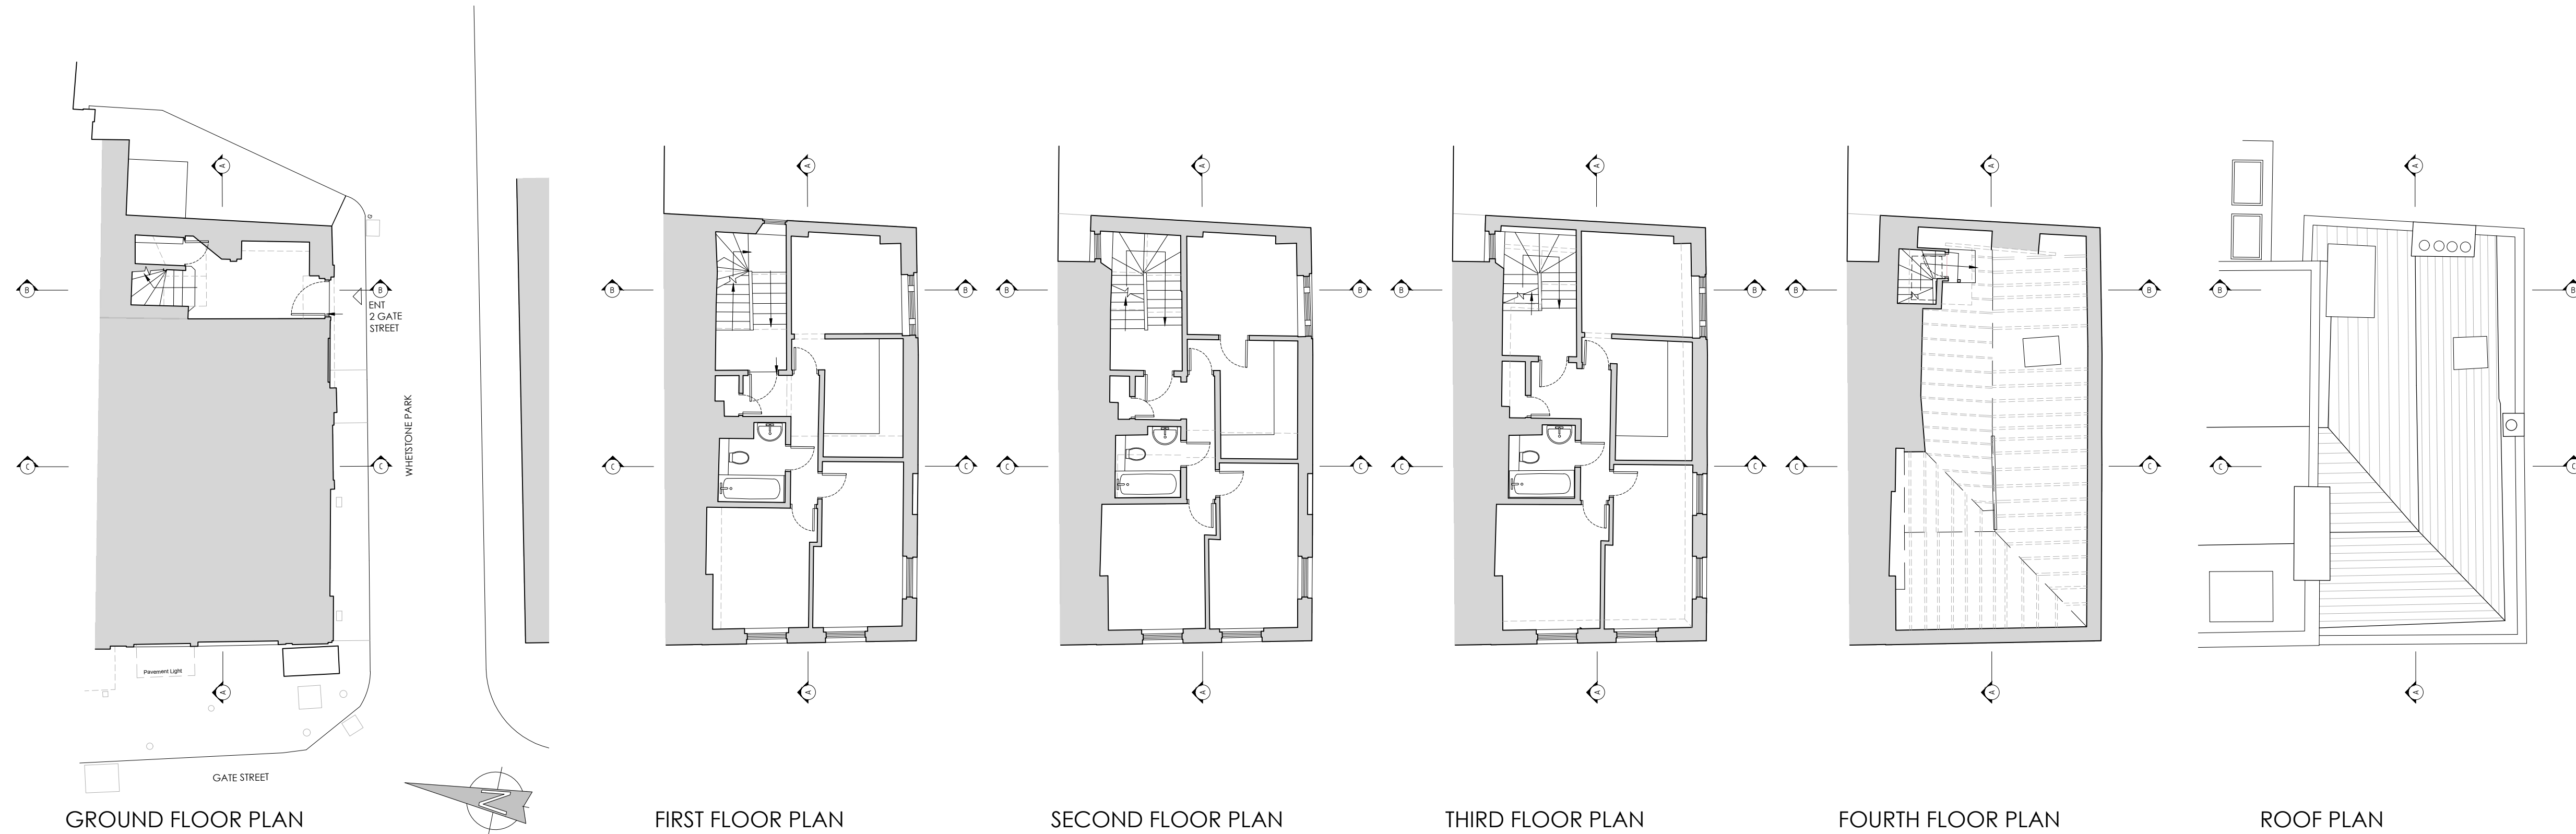

PRELIMINARY

C	Section B-B updated.	14/02/2022	NY	
B	Drawing updated with additional existing context.	26/01/2022	NY	
A	Additional sections added. Additional context added.	26/01/2022	NY	
REV	DESCRIPTION	DATE	BY	CHKD

**TURNER
JACKSON+DAY**
ASSOCIATES

Radio House
Thanet Way, Whitstable
Kent CT5 3QX

t: 01227 261453
e: enquiries@tjda.co.uk
www.turnerjacksonday.co.uk

client details
PEAK Group London

project details
2/2a Gate Street, London

drawing title
**As Existing
Plans, Elevations & Section**

date scale drawn by checked by
Jan' 22 1:100@A1 NY

project no.	drawing no.	revision
1751	002	C