


GENERAL NOTES:


Do not scale from drawings.  
All dimensions must be checked on site and discrepancies verified with the CA/Architect.  
Unless shown otherwise all dimensions are to be to structural surfaces and are in mm.  
To be read in conjunction with all relevant Architects', Interior Designers, Services and Structural Engineers' drawings and specifications.  
For all structural details and information refer to Structural Engineers drawings.  
For all mechanical and electrical information refer to M&E consultants drawings and information unless shown otherwise.  
Any discrepancies between drawings to be reported immediately to the CA/Architect.

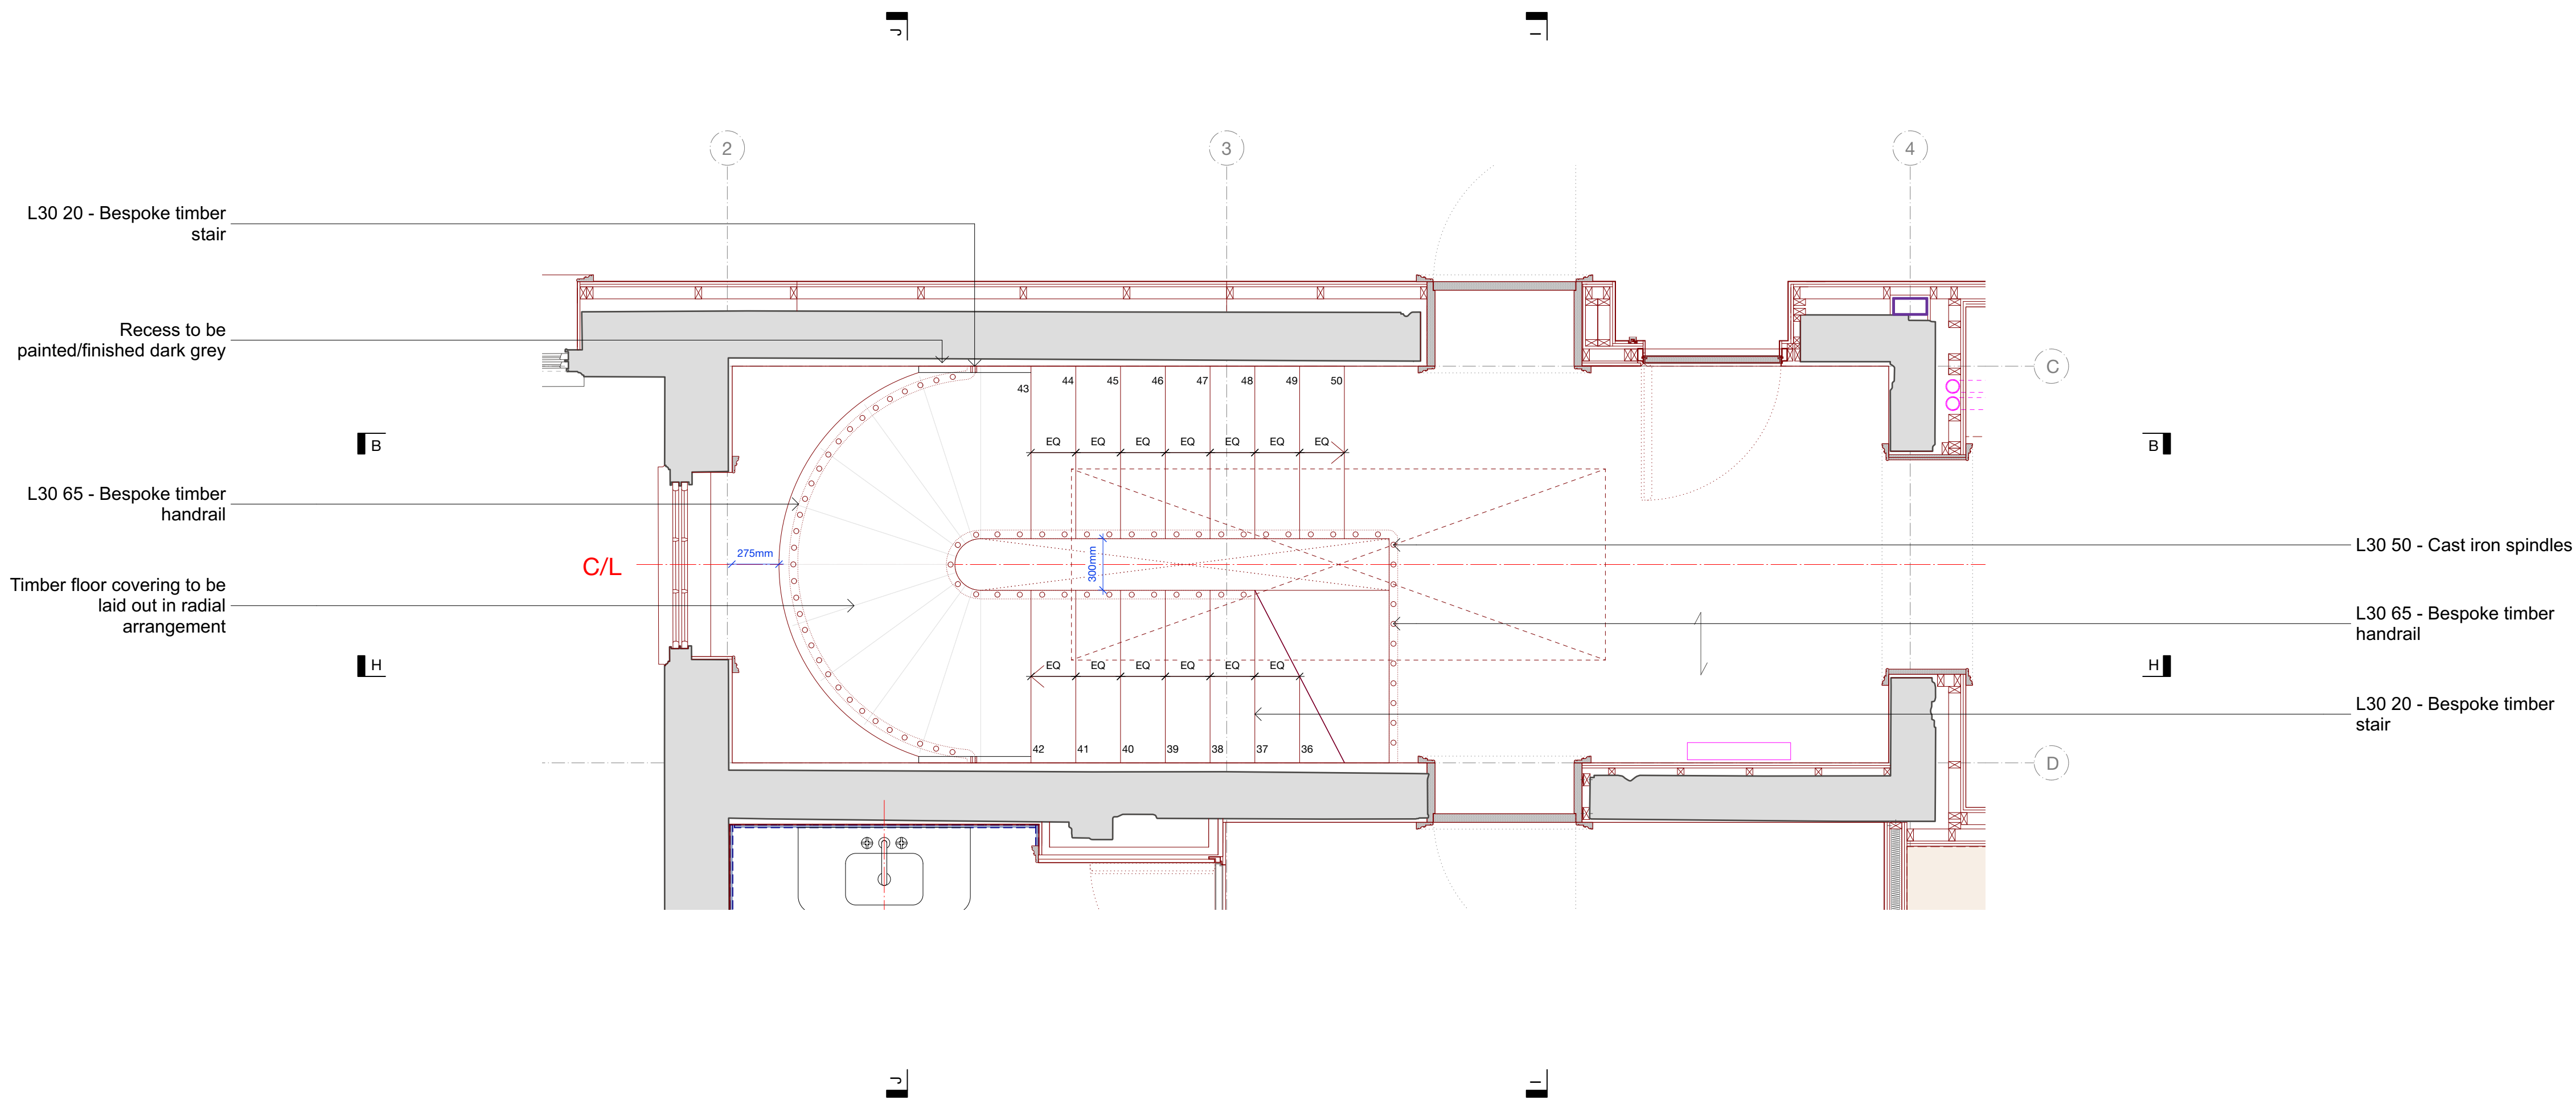

CONTRACTOR DESIGN PORTION

This is a design intent drawing and forms a Contractor Designed Portion. Please refer to relevant sections of the specification for further details

This is a design intent drawing. All details to be approved by Contract Administrator

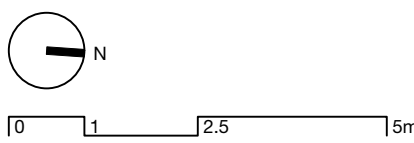

31/44  
Architects

6 Osborn Street  
London  
E1 6TD  
United Kingdom  
+44 (0)20 3735 7820  
London  
3144architects.com

Client  
No. 5 The Grove

Project  
The Grove

Date  
16/12/2021

Drawing name  
Main Staircase Plans 2F

Drawing number

44/2022/CO\_7003

Status  
TENDER

Drawn  
FG

Checked  
SD

Scale / Format  
1:25 / A1

1:50 / A3

Rev.	Date	Description	Drawn / Checked
------	------	-------------	-----------------

© 31/44 Architects

Do not scale from this drawing.  
All dimensions to be verified on site.  
This drawing is to be read in conjunction with all consultants information.  
Any discrepancies to be reported immediately to the Architect.

Drawing may be scaled for planning purposes.