

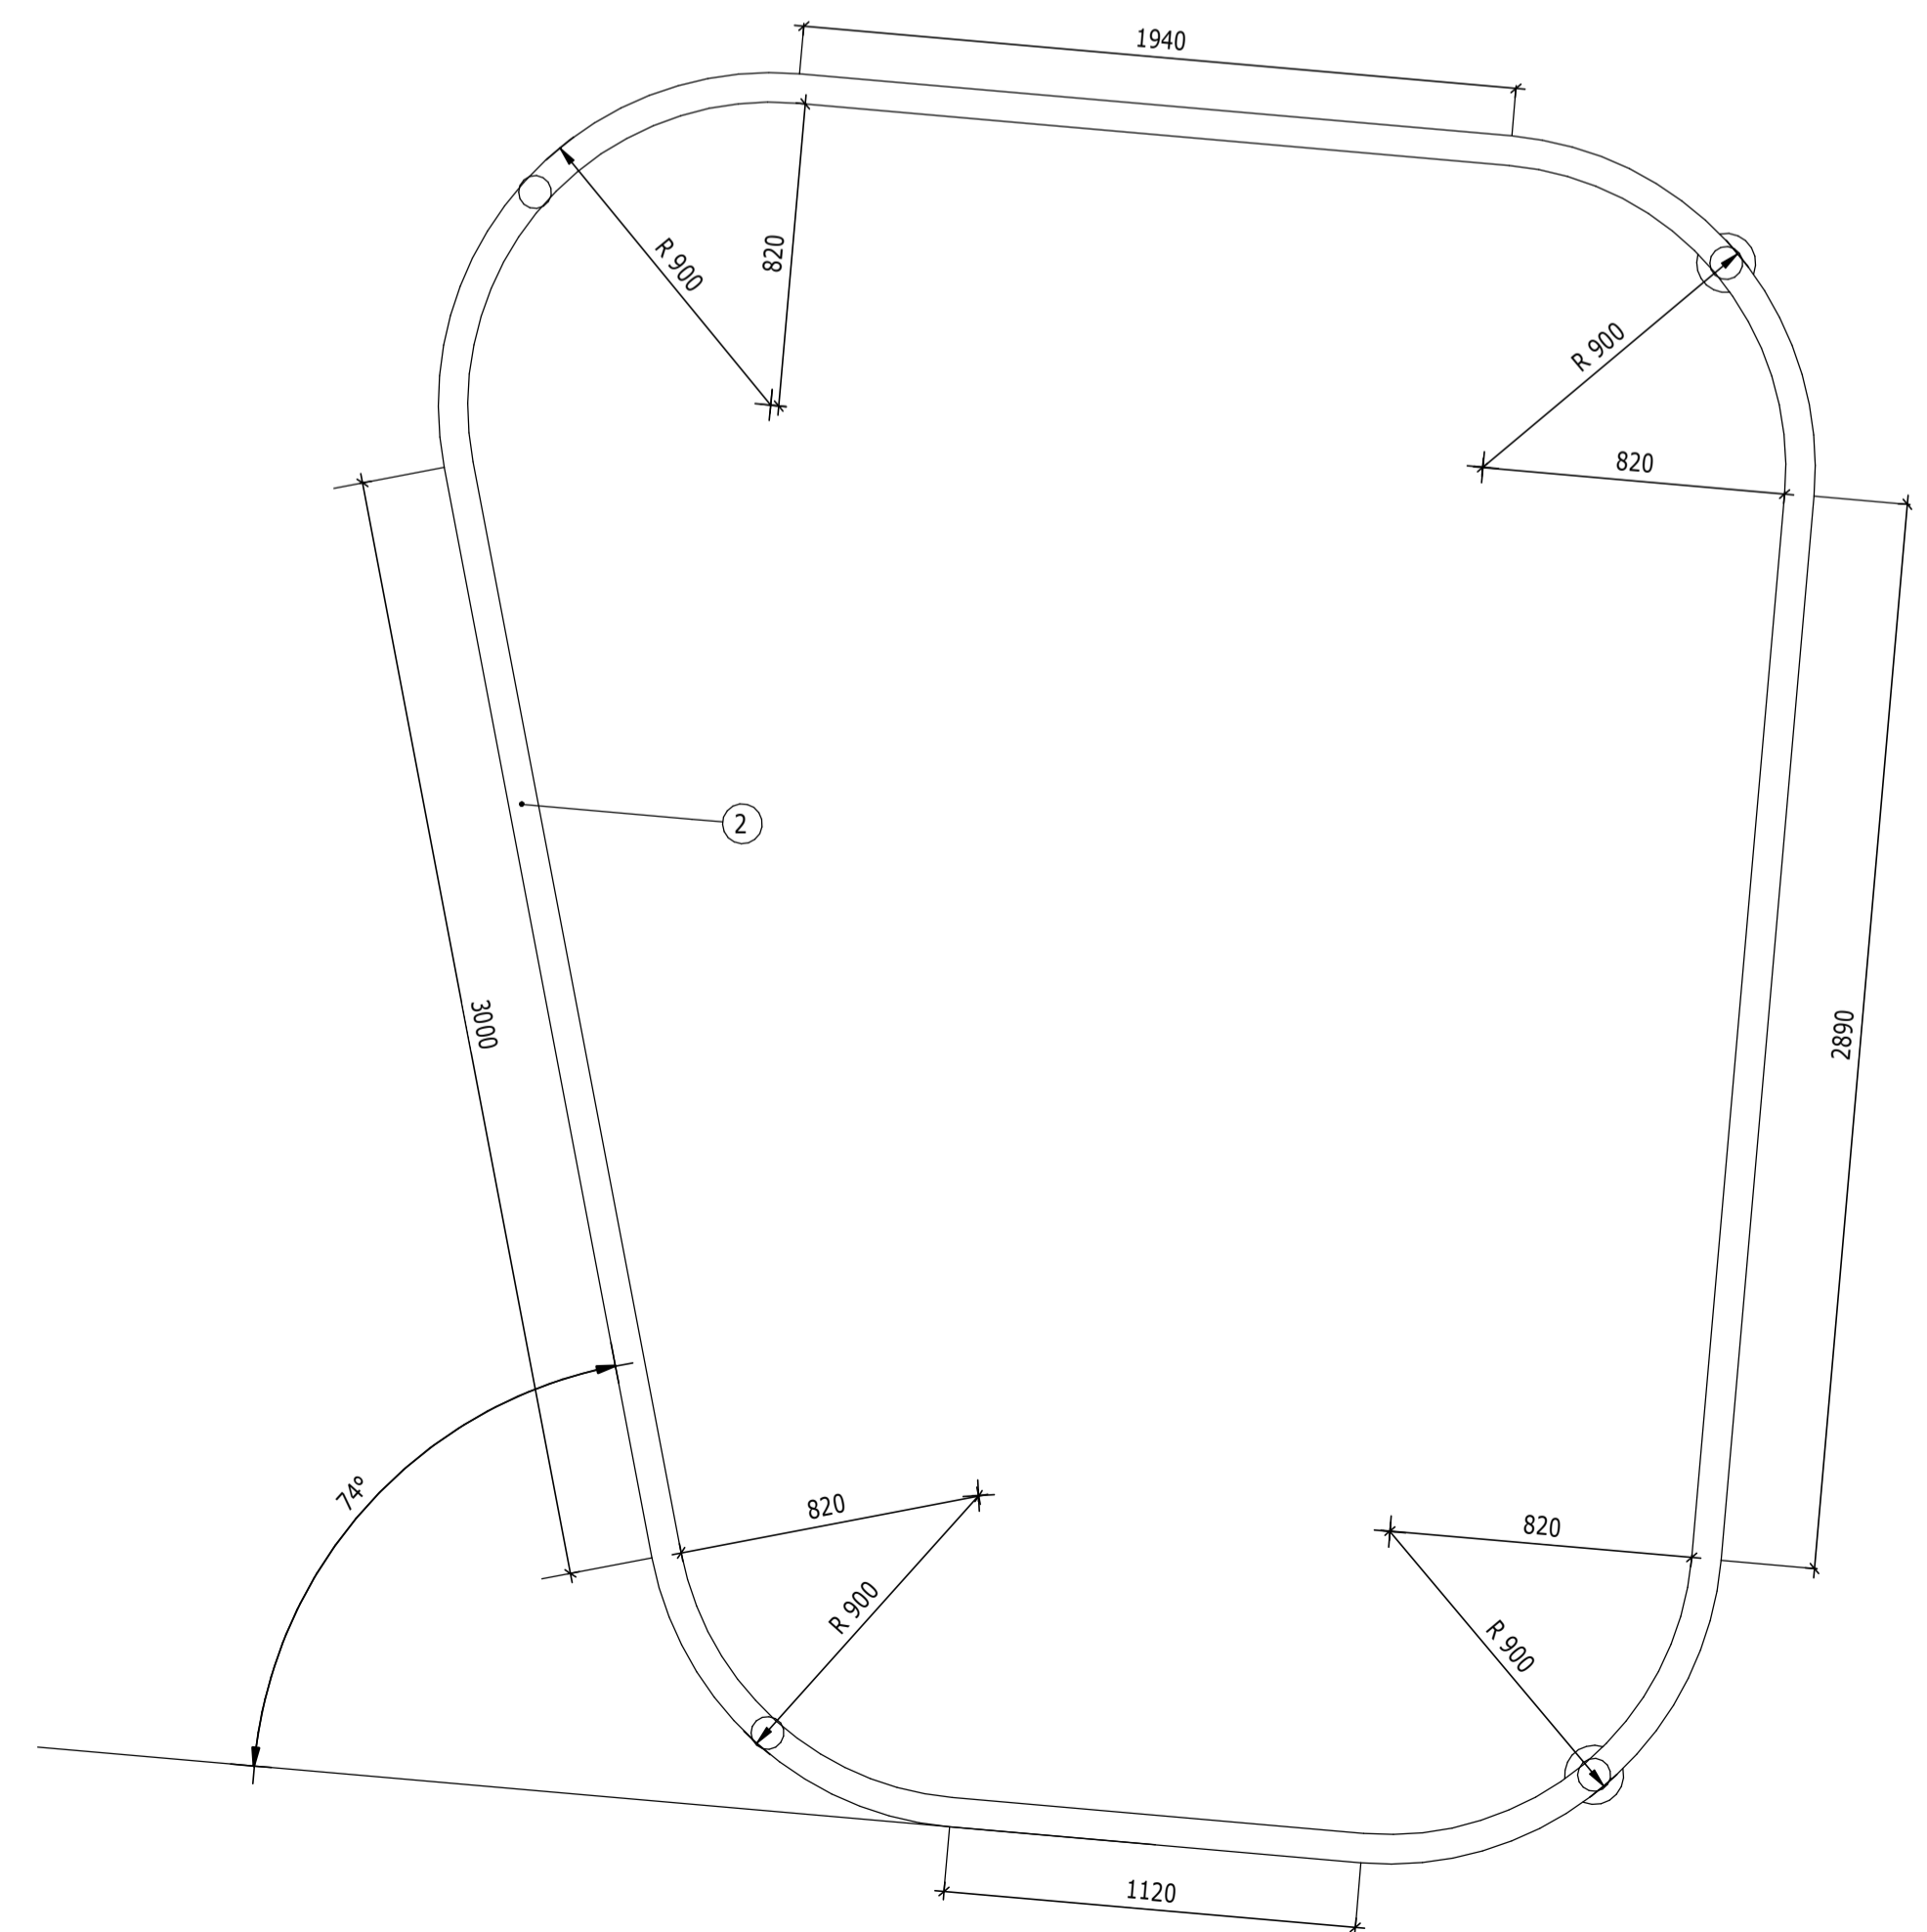


NOTES

- DO NOT SCALE FROM THIS DRAWING.
- ALL DIMENSIONS ARE IN MILLIMETRES U.N.O.
- ALL LEVELS ARE IN METRES ABOVE ORDNANCE DATUM U.N.O.
- THIS DRAWING IS TO BE READ IN CONJUNCTION WITH ALL RELEVANT ARCHITECTS AND ENGINEERS DRAWINGS AND SPECIFICATIONS.

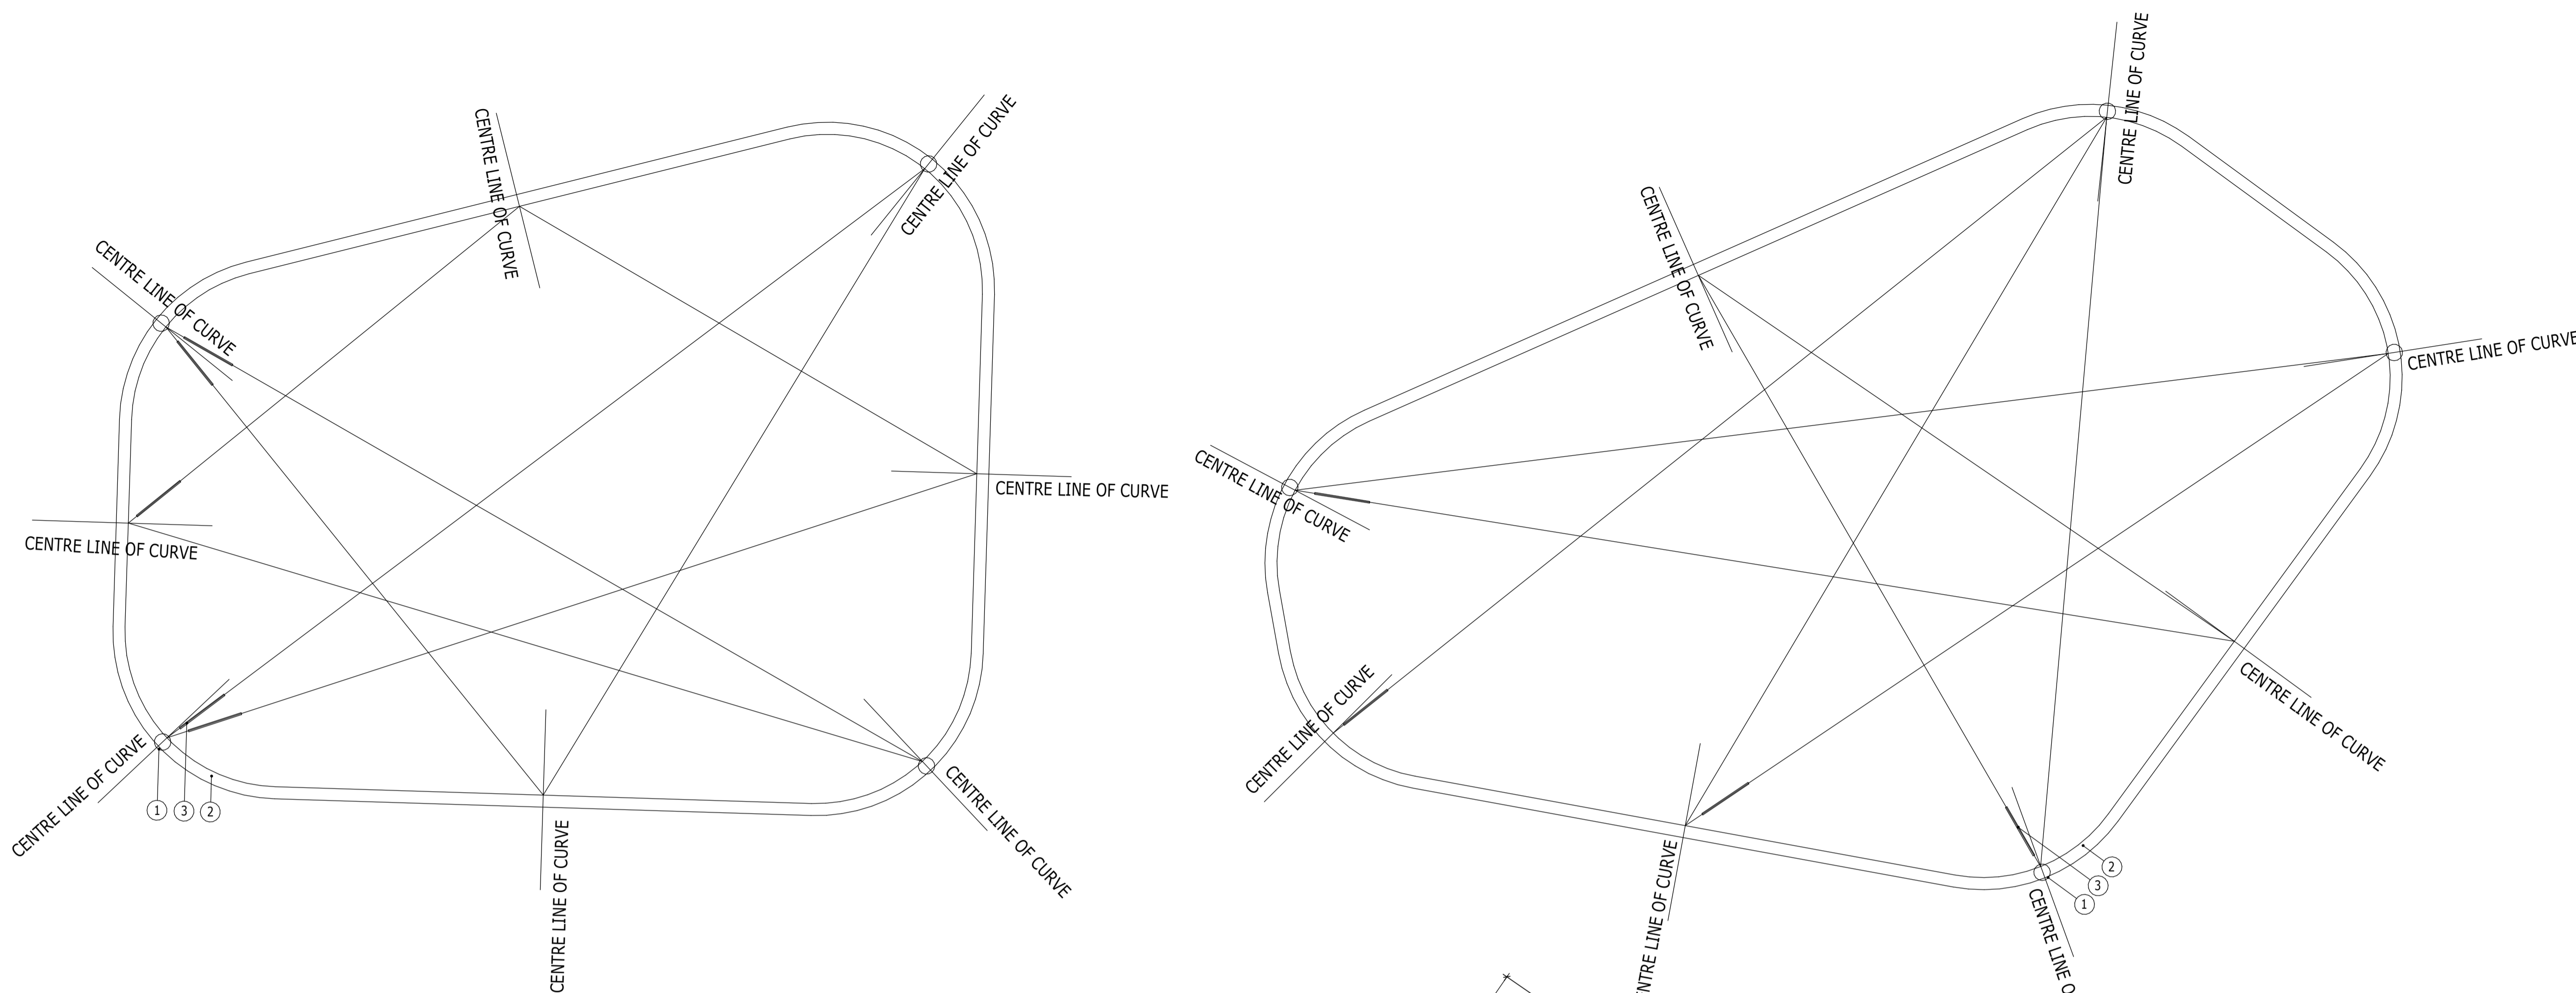

DETAIL 1
1 : 20
PERGOLA PLAN

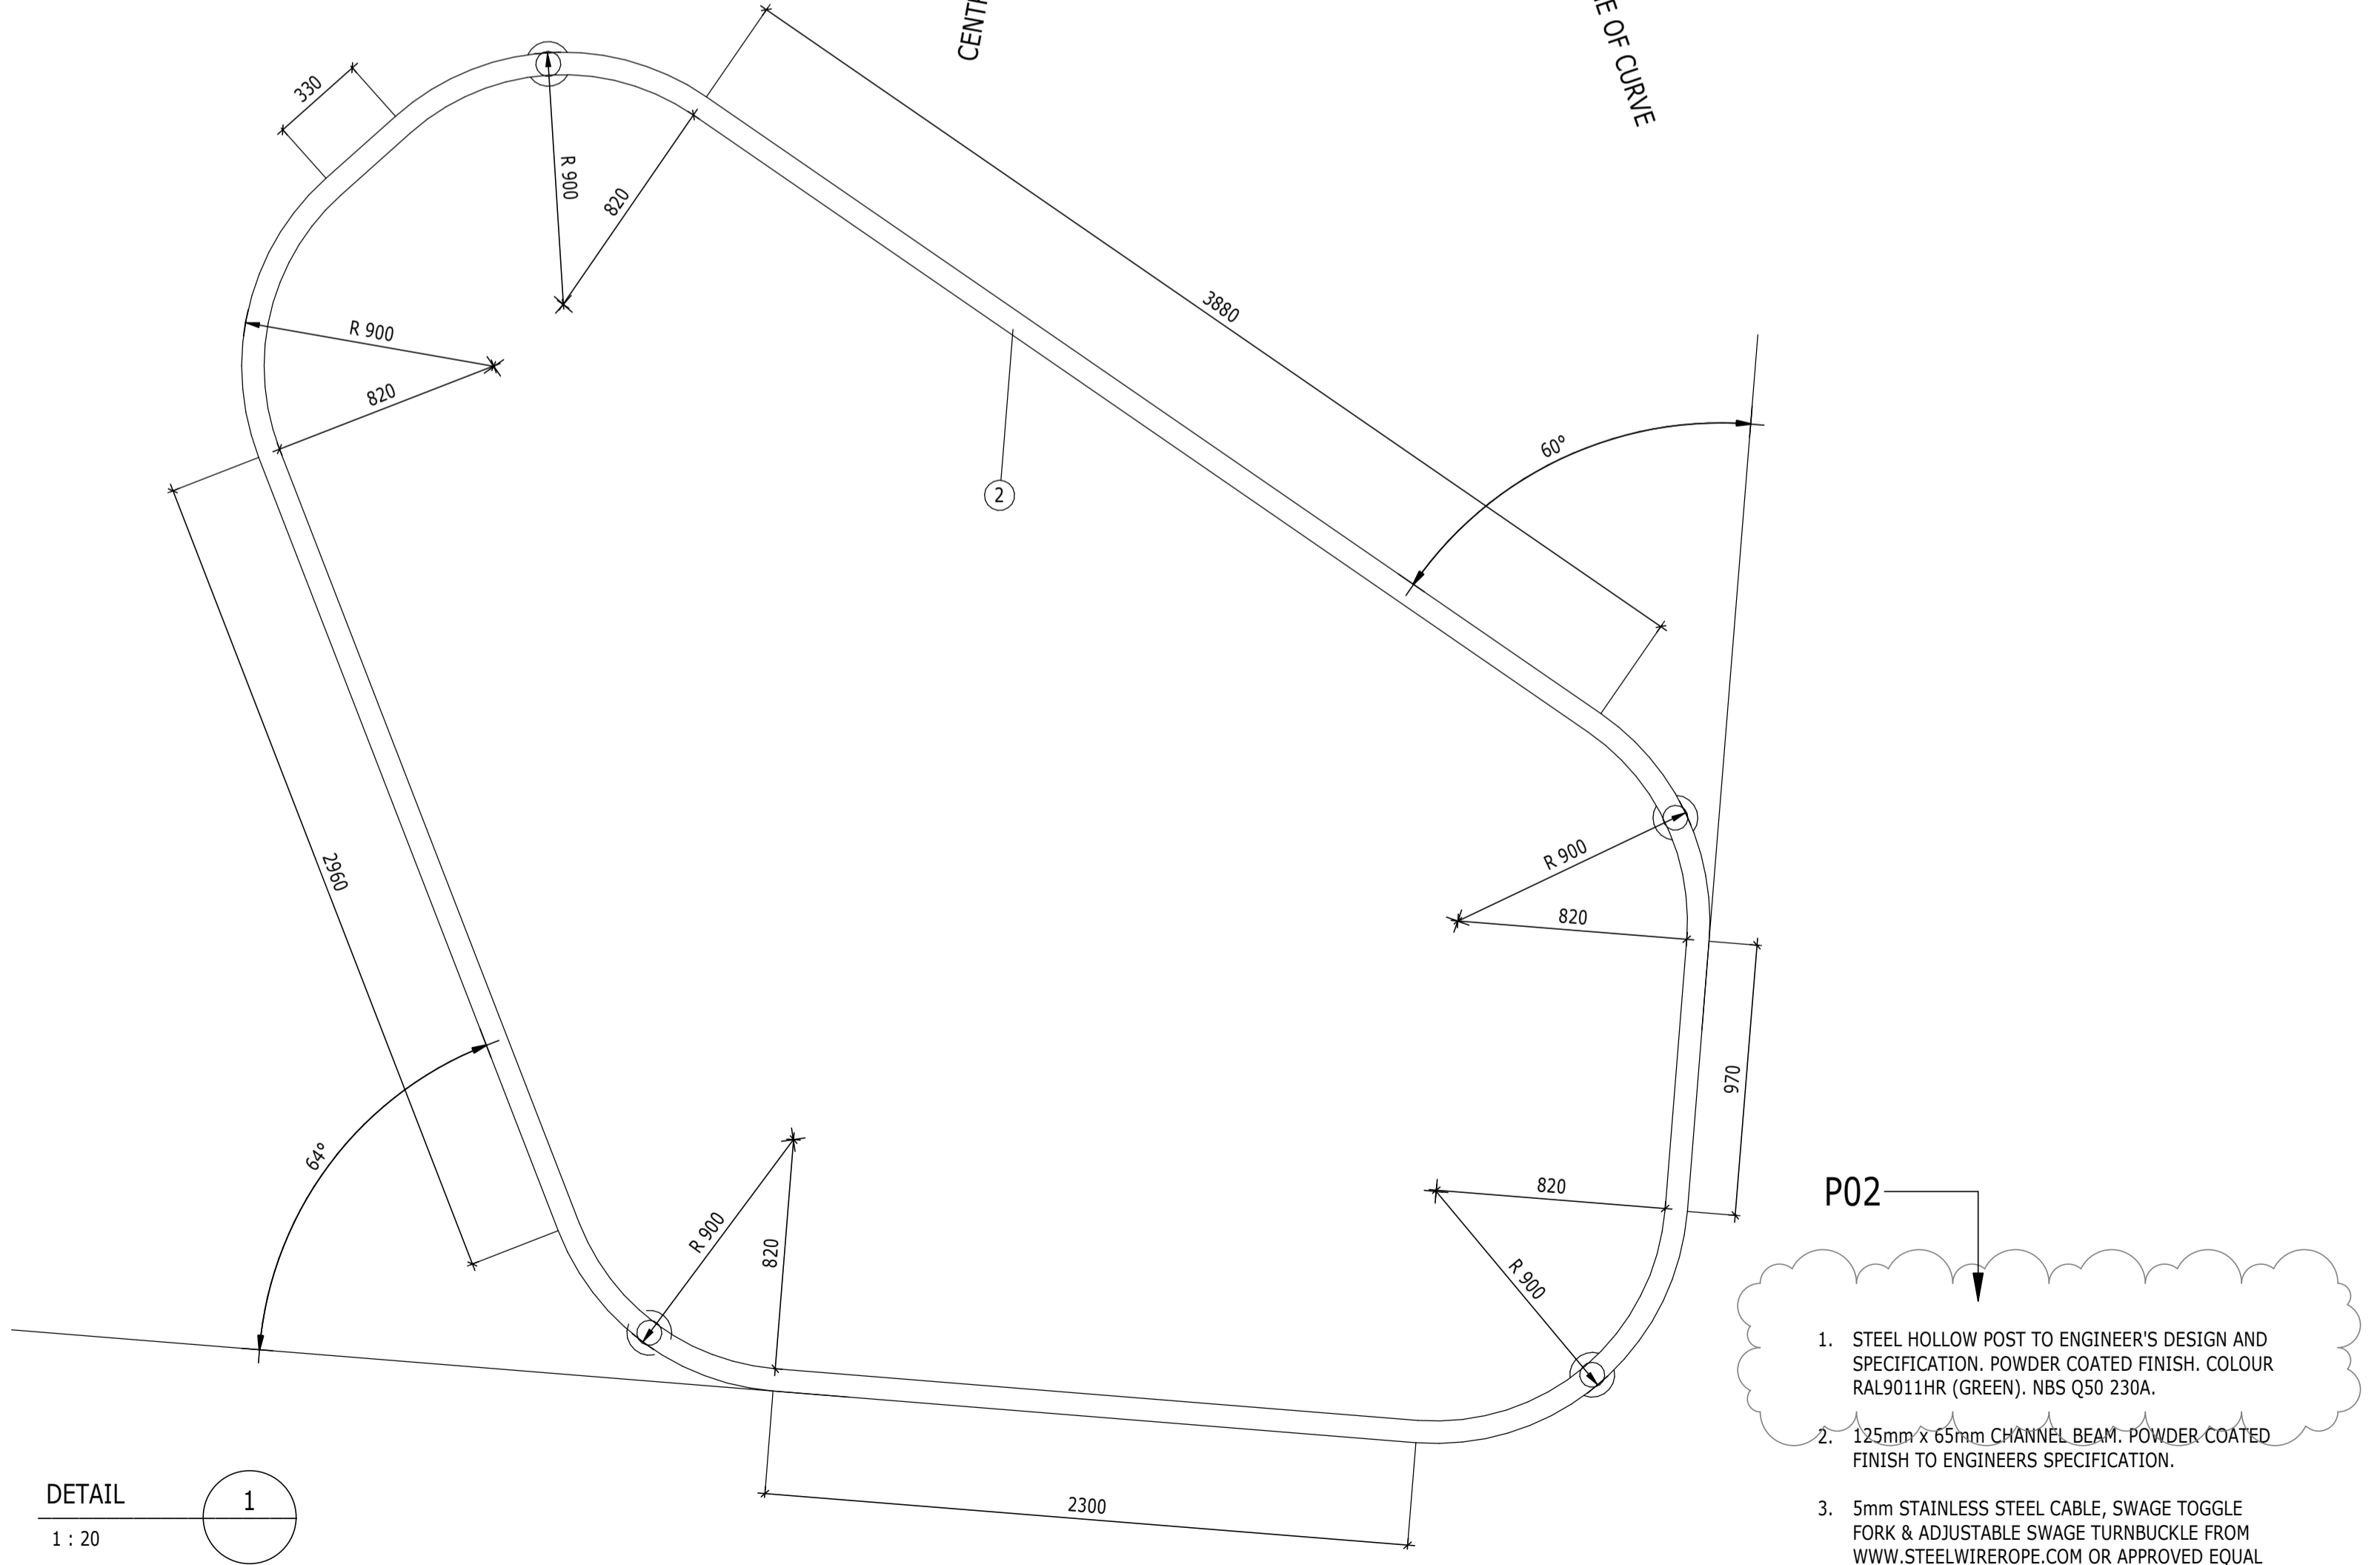

- P02
- STEEL HOLLOW POST TO ENGINEER'S DESIGN AND SPECIFICATION. POWDER COATED FINISH. COLOUR RAL9011HR (GREEN). NBS Q50 230A.
 - 125mm x 65mm CHANNEL BEAM. POWDER COATED FINISH TO ENGINEERS SPECIFICATION.
 - 5mm STAINLESS STEEL CABLE, SWAGE TOGGLE FORK & ADJUSTABLE SWAGE TURNBUCKLE FROM WWW.STEELWIREROPE.COM OR APPROVED EQUAL

P02	STAGE 4 REISSUE WITH COMMENTS INCORPORATED	22/10 2021	AMQ RP	AD
P01	STAGE 4 ISSUE	03/09 2021	JM RP	AD
Rev	Description	Date	By Cnk	App

STAGE 4

KINGS CROSS S4

www.ramboll.co.uk

LANDSCAPE DETAILS SHEET 8

Project No: 1620006900	Scale (@ A1): 1 : 20	Date: AUG 21	Drawn: JM
Drawing No: KXC-S4-001-L-RAMXXX-90-0508	Rev: P02		