


COPYRIGHT RAMBOLL UK LIMITED. ALL RIGHTS RESERVED. THIS DOCUMENT IS ISSUED FOR THE PARTY WHO COMMISSIONED IT AND FOR THE SPECIFIC PURPOSES CONNECTED WITH THE PROJECT ONLY. IT SHOULD NOT BE RELIED UPON BY ANY OTHER PARTY OR USED FOR ANY OTHER PURPOSE. RAMBOLL ACCEPTS NO RESPONSIBILITY OR LIABILITY WHICH MAY ARISE FROM RELIANCE OR USE OF THIS DOCUMENT OR THE DATA CONTAINED HEREIN BY ANY OTHER PARTY OR FOR ANY OTHER PURPOSE.

KEY PLAN

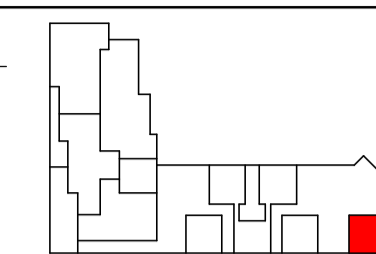

Notes

- DO NOT SCALE FROM THIS DRAWING
- ALL DIMENSIONS ARE MILLIMETRES U.N.O.
- ALL LEVELS ARE IN METRES ABOVE ORDINANCE DATUM U.N.O.
- THIS DRAWING IS TO BE READ IN CONJUNCTION WITH ALL RELEVANT ARCHITECTS AND ENGINEERS DRAWINGS AND SPECIFICATIONS.

HARDWORKS KEY:

P1 - PORCELAIN TILE NBS Q25 127A. REFER TO:  
 - DETAILS 1 & 2 -90-0502  
 - DETAILS 1 -90-0505

PAVING CUTTING PRINCIPLES TO BE TAKEN FROM TILE DETAILS. PATTERN ON HARDWORKS PLAN IS ONLY ILLUSTRATIVE.

L1 - PLANTER NBS Q27 470A. REFER TO:  
 - DETAILS 1, 3 & 4 -90-0503  
 - DETAIL 1 -90-0505

L2 - BULKHEAD PLANTER TO ARCHITECTS DETAILS. REFER TO:  
 - DETAILS 2 -90-0503

B1 - CANTILEVER TIMBER BENCH NBS Q50 220A REFER TO:  
 - DETAILS 2 & 3 -90-0501


B2 - FREESTANDING TIMBER BENCH NBS Q50 220B REFER TO:  
 - DETAIL 1 -90-0501

S1 - STEEL PERGOLA NBS Q50 230A REFER TO:  
 - DETAIL 1 -90-0506  
 - DETAIL 1 -90-0508

FFL +65.145 - FINISHED FLOOR LEVELS TO ARCHITECTS FINAL DETAILS

REFER TO LANDSCAPE SPECIFICATION:  
 KXC-S4-001-L-RAMXXX-XX-0850

REFER TO PLANTING SCHEDULE:  
 KXC-S4-001-L-RAMXXX-91-0900

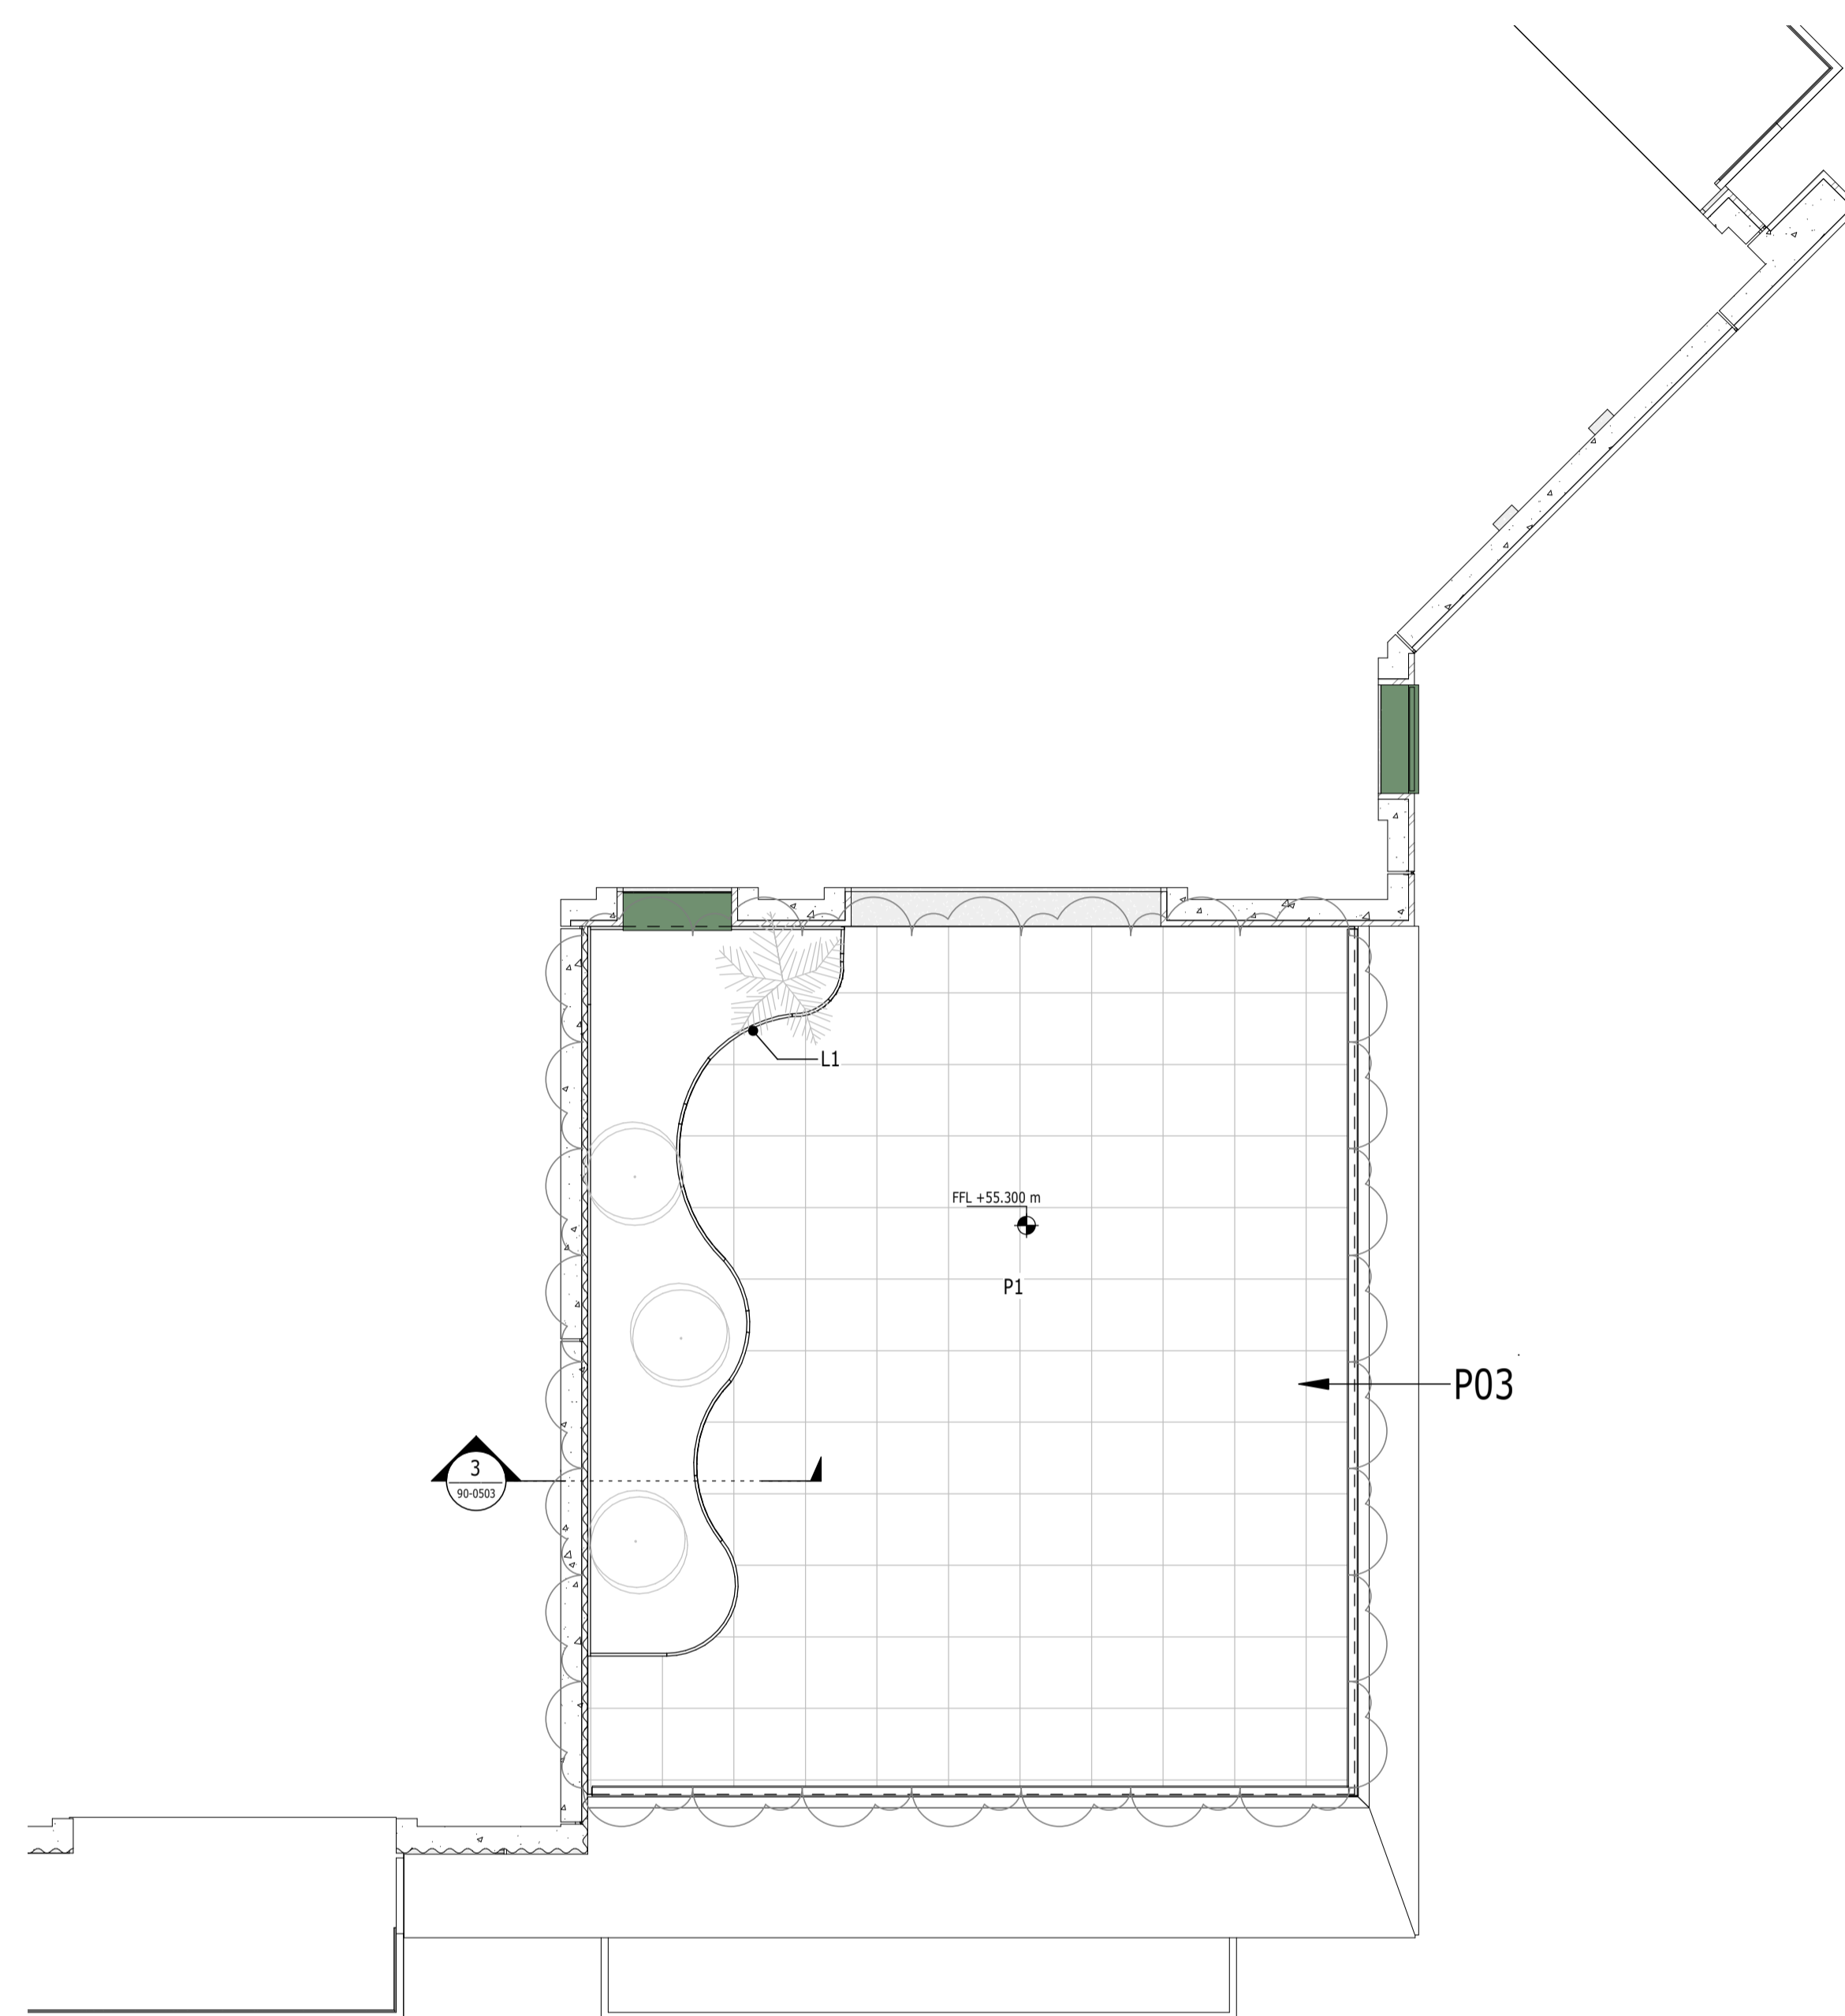

P03	STAGE 4 REISSUE WITH COMMENTS INCORPORATED	22/10 2021	AMQ RP	AD
P02	STAGE 4 REISSUE CORRECT DOC REF	27/09 2021	AMQ RP	AD
P01	STAGE 4 ISSUE	03/09 2021	JM RP	AD
Rev	Description	Date	By Ck	App

STAGE 4

KINGS CROSS S4



tel 020 7631 5291 london@ramboll.co.uk  
 www.ramboll.co.uk

LEVEL 09  
 HARD LANDSCAPE LAYOUT  
 DETAIL AREA 3 OF 3

Project No: 1620006900	Scale (@ A1): 1:50	Date: JUNE 21	Drawn: JM
Drawing No: KXC-S4-001-L-RAMXXX-90-1093	Rev: P03		