


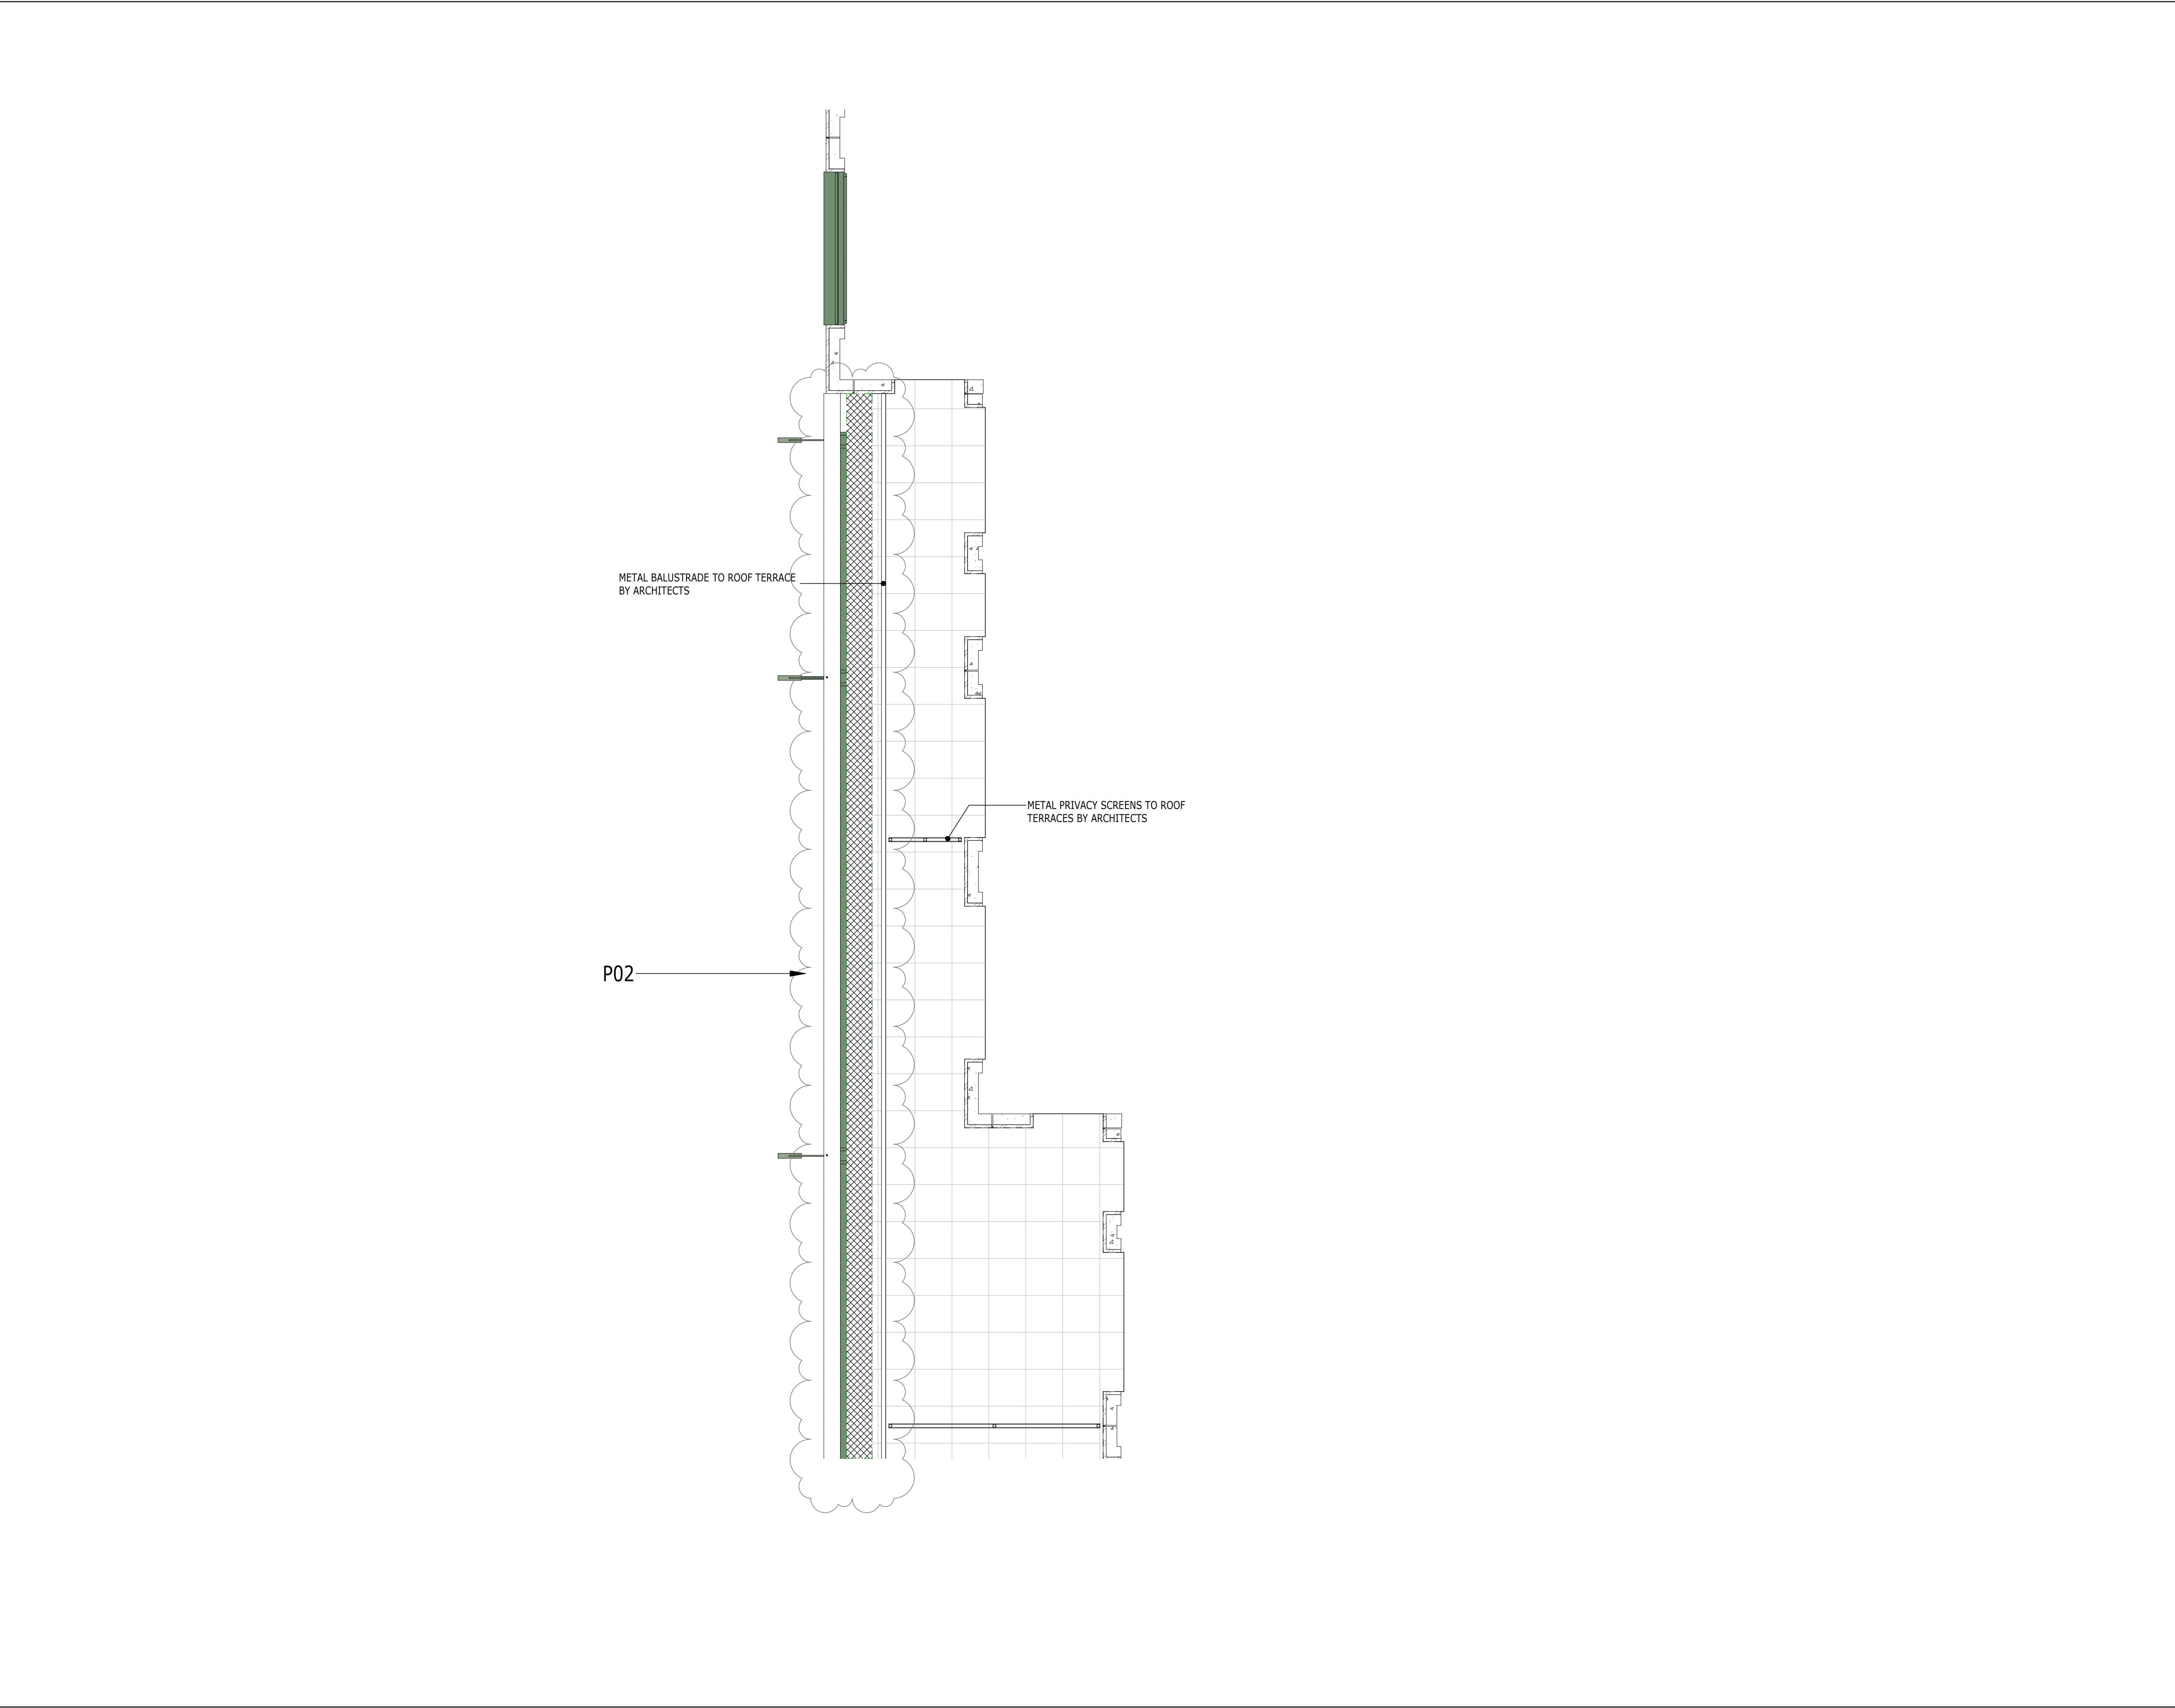

COPYRIGHT RAMBOLL UK LIMITED. ALL RIGHTS RESERVED. THIS DOCUMENT IS ISSUED FOR THE PARTY WHO COMMISSIONED IT AND FOR THE SPECIFIC PURPOSES CONNECTED WITH THE PROJECT ONLY. IT SHOULD NOT BE RELIED UPON BY ANY OTHER PARTY OR USED FOR ANY OTHER PURPOSE. RAMBOLL ACCEPTS NO RESPONSIBILITY OR LIABILITY WHICH MAY ARISE FROM RELIANCE OR USE OF THIS DOCUMENT OR THE DATA CONTAINED HEREIN BY ANY OTHER PARTY OR FOR ANY OTHER PURPOSE.

KEY PLAN

Notes

- DO NOT SCALE FROM THIS DRAWING
- ALL DIMENSIONS ARE MILLIMETRES U.N.O.
- ALL LEVELS ARE IN METRES ABOVE ORDNANCE DATUM U.N.O.
- THIS DRAWING IS TO BE READ IN CONJUNCTION WITH ALL RELEVANT ARCHITECTS AND ENGINEERS DRAWINGS AND SPECIFICATIONS.

COORDINATES OF PLANTER TAKEN FROM OUTER EDGE OF PLANTER WALL.FINAL SETTING OUT OF P1 LANDSCAPE PLANTERS TO BE TAKEN FROM LANDSCAPE MODEL. TOP OF PLANTER TO BE SMOOTH AND ROUNDED, NO SHARP EDGES OR TURNS.

TOP +30.330 m TOP OF WALL LEVEL

FFL + 29.800m FFL

N +183808.440 m
E +530089.049 m SETTING OUT COORDINATES

P02	STAGE 4 REISSUE WITH COMMENTS INCORPORATED	22/10/2021	AMQ RP	AD
P01	STAGE 4 ISSUE	03/09/2021	JM RP	AD
Rev	Description	Date	By Chk	App

STAGE 4

KINGS CROSS S4

tel 020 7631 5291 london@ramboll.co.uk
www.ramboll.co.uk

**LEVEL 01
LANDSCAPE SETTING OUT
DETAIL AREA 2 OF 2**

Project No: 1620006900	Scale (@ A1): 1:50	Date: JUNE 21	Drawn: JM
Drawing No: KXC-S4-001-L-RAMXXX-90-7012			Rev: P02