


KEY PLAN

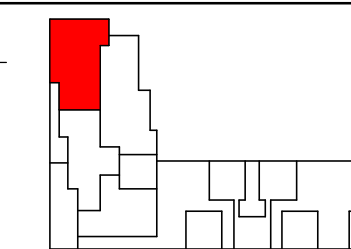

Notes


- DO NOT SCALE FROM THIS DRAWING
- ALL DIMENSIONS ARE MILLIMETRES U.N.O.
- ALL LEVELS ARE IN METRES ABOVE ORDANCE DATUM U.N.O.
- THIS DRAWING IS TO BE READ IN CONJUNCTION WITH ALL RELEVANT ARCHITECTS AND ENGINEERS DRAWINGS AND SPECIFICATIONS.

COORDINATES OF PLANTER TAKEN FROM OUTER EDGE OF PLANTER WALL.FINAL SETTING OUT OF P1 LANDSCAPE PLANTERS TO BE TAKEN FROM LANDSCAPE MODEL. TOP OF PLANTER TO BE SMOOTH AND ROUNDED, NO SHARP EDGES OR TURNS.

TOP +30.330 m TOP OF WALL LEVEL

FRL + 29.800m FFL

N +183808.440 m
E +530089.049 m SETTING OUT COORDINATES

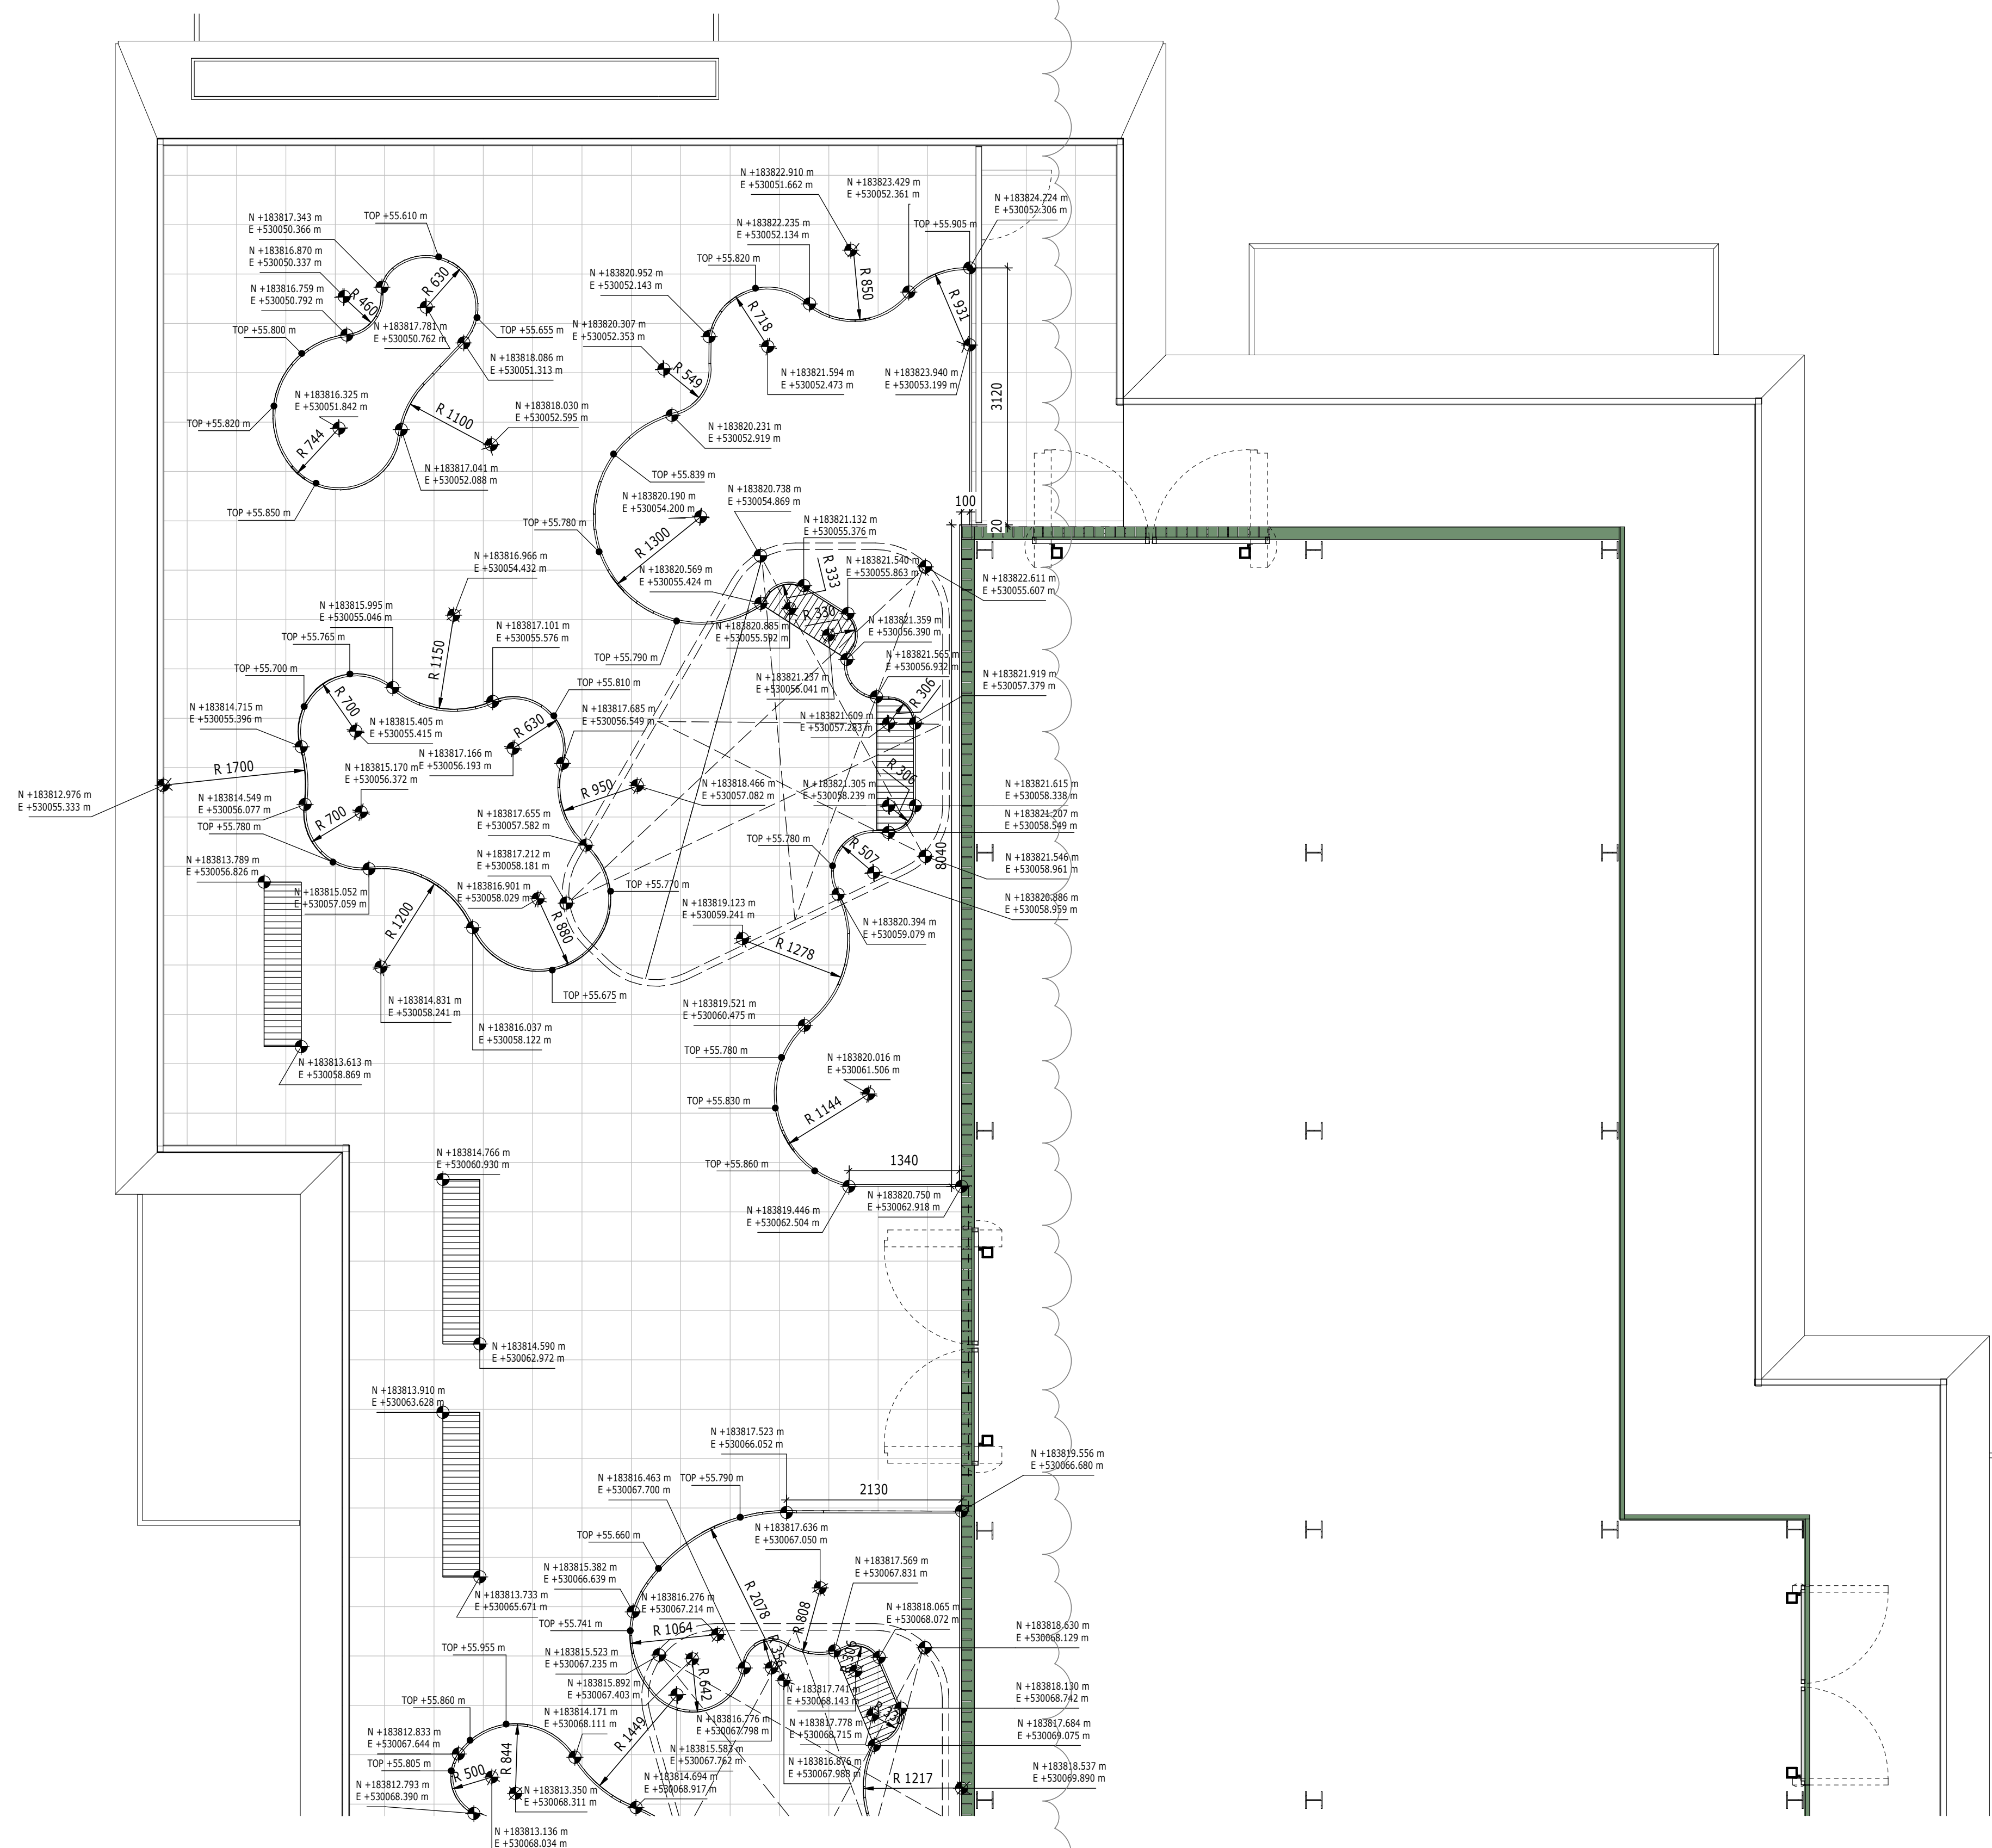

P02	STAGE 4 REISSUE WITH COMMENTS INCORPORATED	22/10 2021	AMQ RP	AD
P01	STAGE 4 ISSUE	03/09 2021	JM RP	AD
Rev	Description	Date	By Ck	App

STAGE 4

KINGS CROSS S4



tel 020 7631 5291 london@ramboll.co.uk
www.ramboll.co.uk

LEVEL 09
LANDSCAPE SETTING OUT
DETAIL AREA 2 OF 3

Project No: 1620006900	Scale (@ A1): 1:50	Date: JUNE 21	Drawn: JM
Drawing No: KXC-S4-001-L-RAMXXX-90-7092	Rev: P02		