


COPYRIGHT RAMBOLL UK LIMITED. ALL RIGHTS RESERVED. THIS DOCUMENT IS ISSUED FOR THE PARTY WHO COMMISSIONED IT AND FOR THE SPECIFIC PURPOSES CONNECTED WITH THE PROJECT ONLY. IT SHOULD NOT BE RELIED UPON BY ANY OTHER PARTY OR USED FOR ANY OTHER PURPOSE. RAMBOLL ACCEPTS NO RESPONSIBILITY OR LIABILITY WHICH MAY ARISE FROM RELIANCE OR USE OF THIS DOCUMENT OR THE DATA CONTAINED HEREIN BY ANY OTHER PARTY OR FOR ANY OTHER PURPOSE.

KEY PLAN

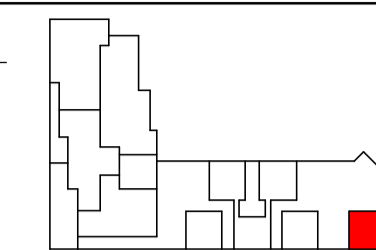


Notes

- DO NOT SCALE FROM THIS DRAWING
- ALL DIMENSIONS ARE MILLIMETRES U.N.O.
- ALL LEVELS ARE IN METRES ABOVE ORDINANCE DATUM U.N.O.
- THIS DRAWING IS TO BE READ IN CONJUNCTION WITH ALL RELEVANT ARCHITECTS AND ENGINEERS DRAWINGS AND SPECIFICATIONS.

COORDINATES OF PLANTER TAKEN FROM OUTER EDGE OF PLANTER WALL.FINAL SETTING OUT OF P1 LANDSCAPE PLANTERS TO BE TAKEN FROM LANDSCAPE MODEL. TOP OF PLANTER TO BE SMOOTH AND ROUNDED, NO SHARP EDGES OR TURNS.

TOP +30.330 m TOP OF WALL LEVEL
 FFL + 29.800m FFL

N + 183808.440 m
 E + 530089.049 m SETTING OUT COORDINATES

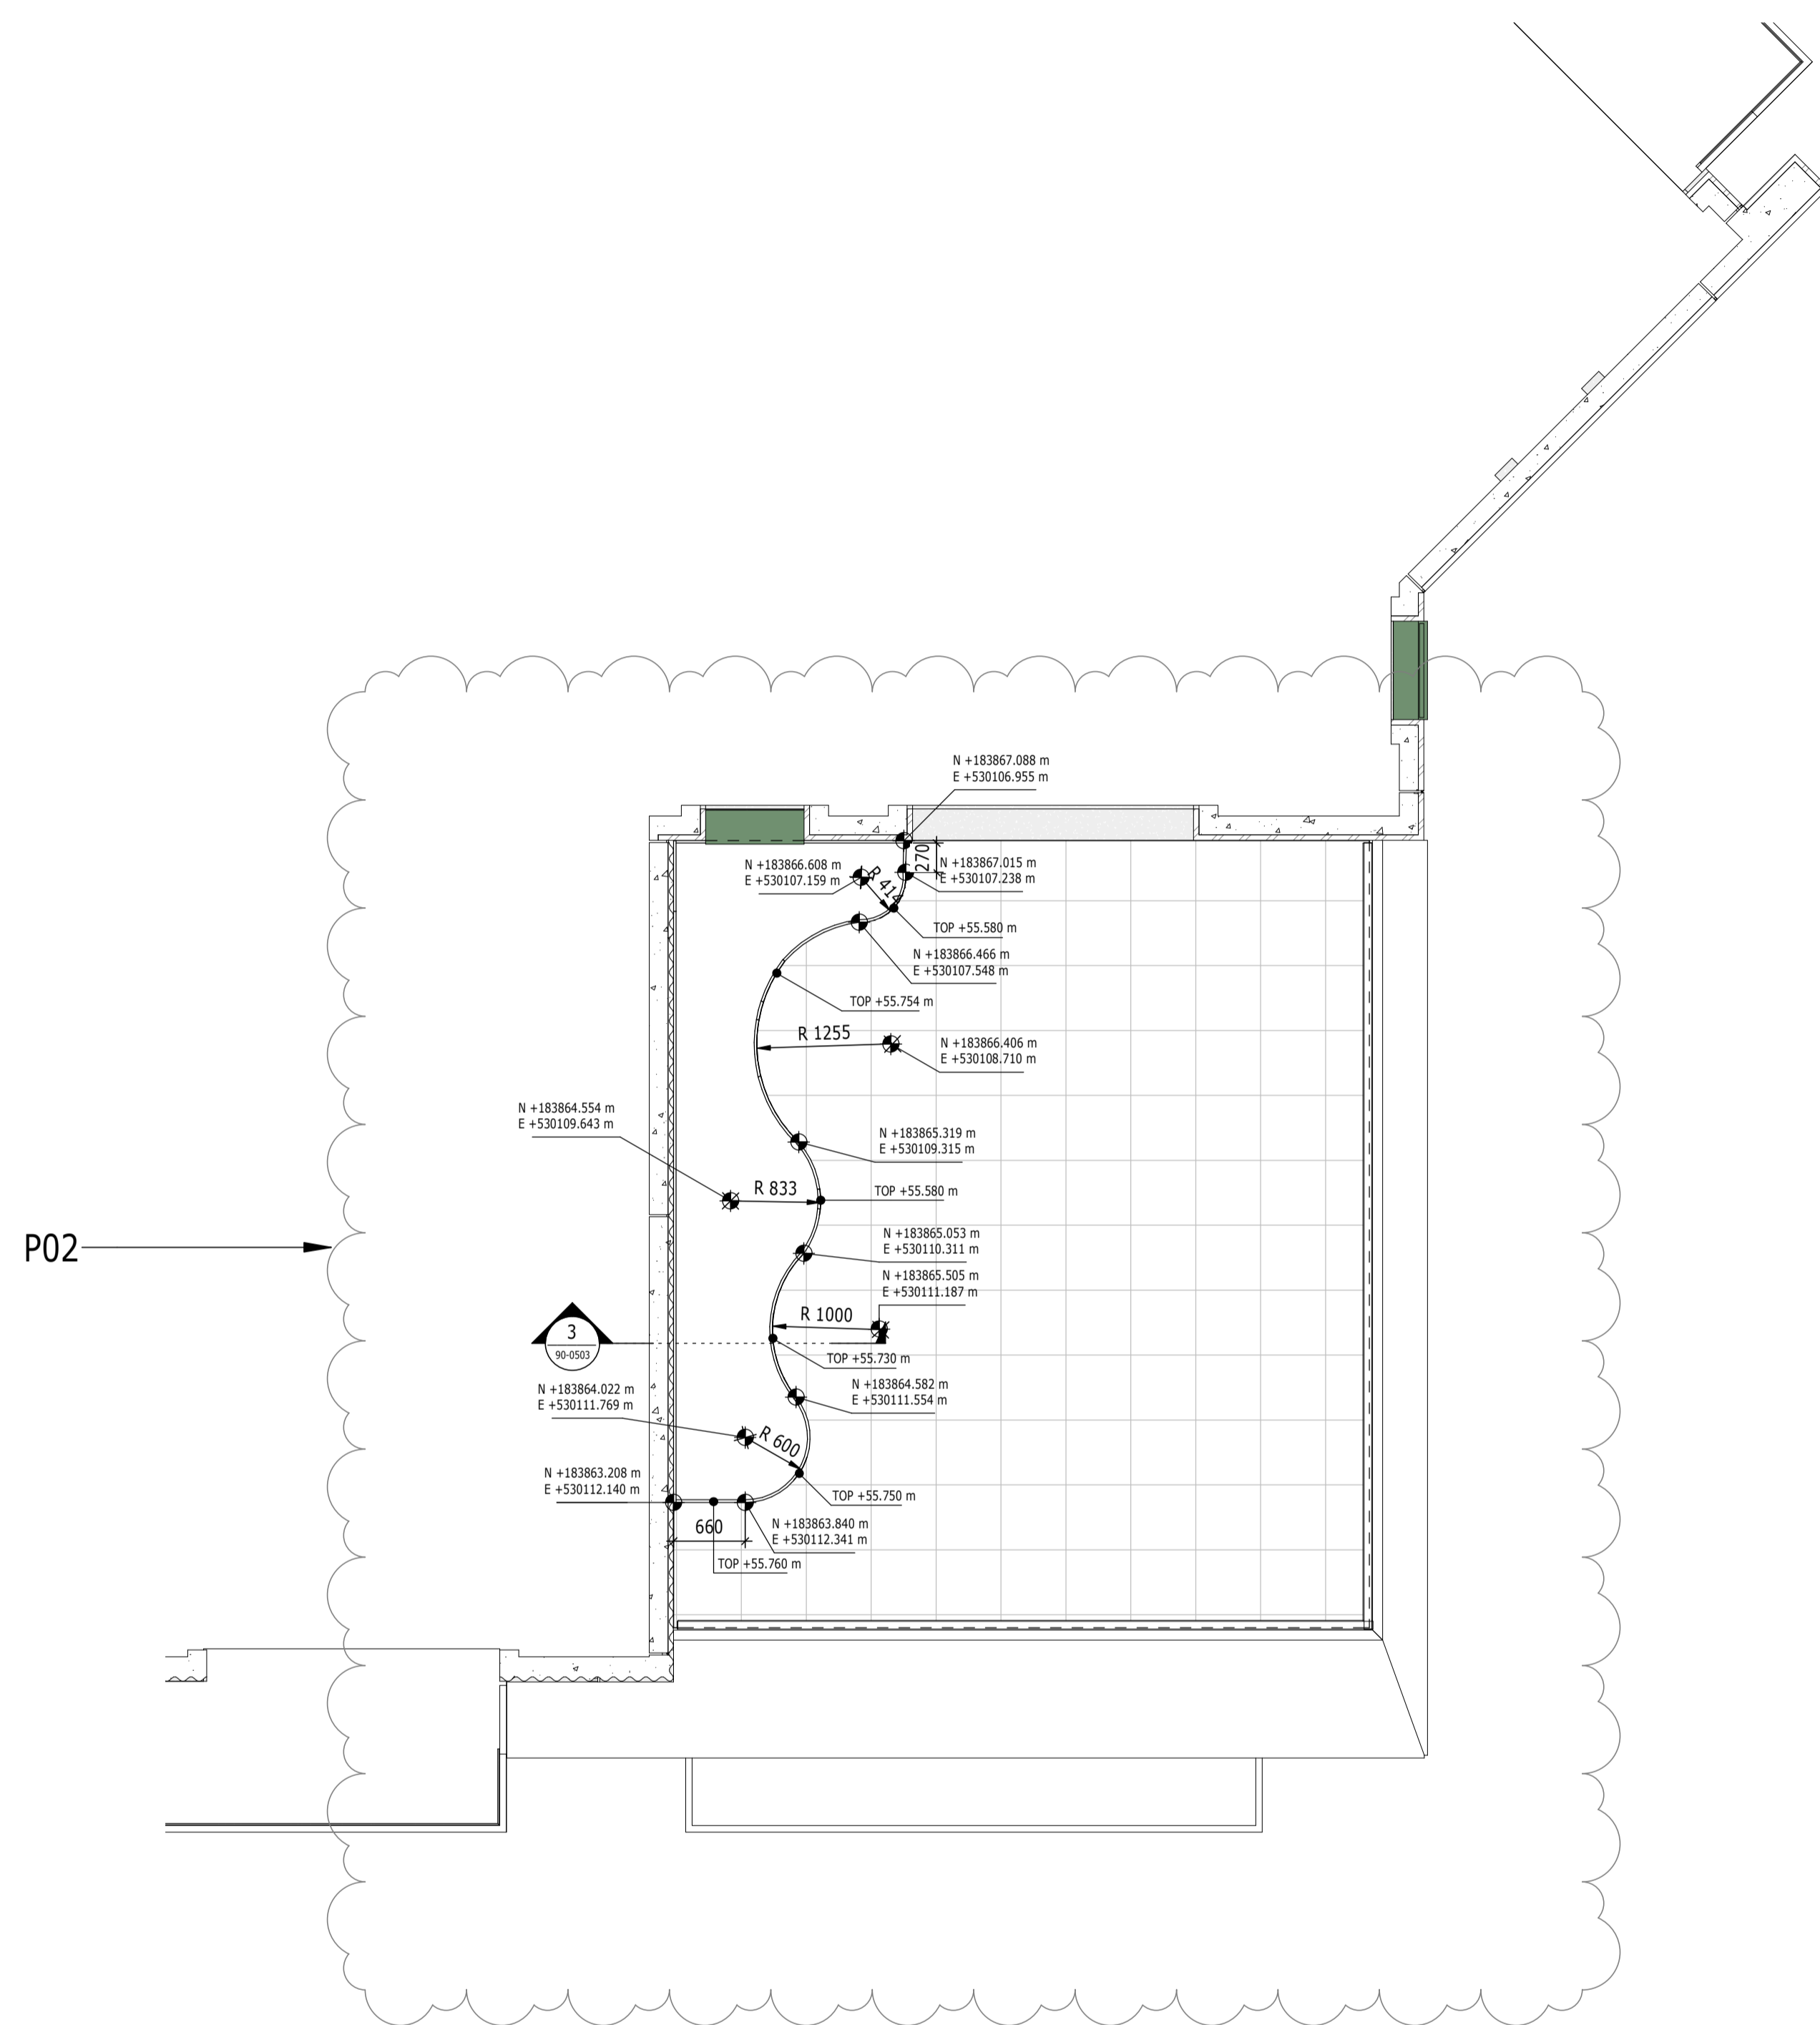

| | | | | |
|-----|--|---------------|-----------|-----|
| P02 | STAGE 4 REISSUE WITH COMMENTS INCORPORATED | 22/10 2021 | AMQ RP | AD |
| P01 | STAGE 4 ISSUE | 03/09 2021 | JM RP | AD |
| Rev | Description | Date | By Ck | App |

STAGE 4

KINGS CROSS S4



LEVEL 09
 LANDSCAPE SETTING OUT
 DETAIL AREA 3 OF 3

| | | | |
|-----------------------------|---------------|---------|--------|
| Project No: | Scale (@ A1): | Date: | Drawn: |
| 1620006900 | 1:50 | JUNE 21 | JM |
| Drawing No: | Rev: | | |
| KXC-S4-001-L-RAMXXX-90-7093 | P02 | | |