



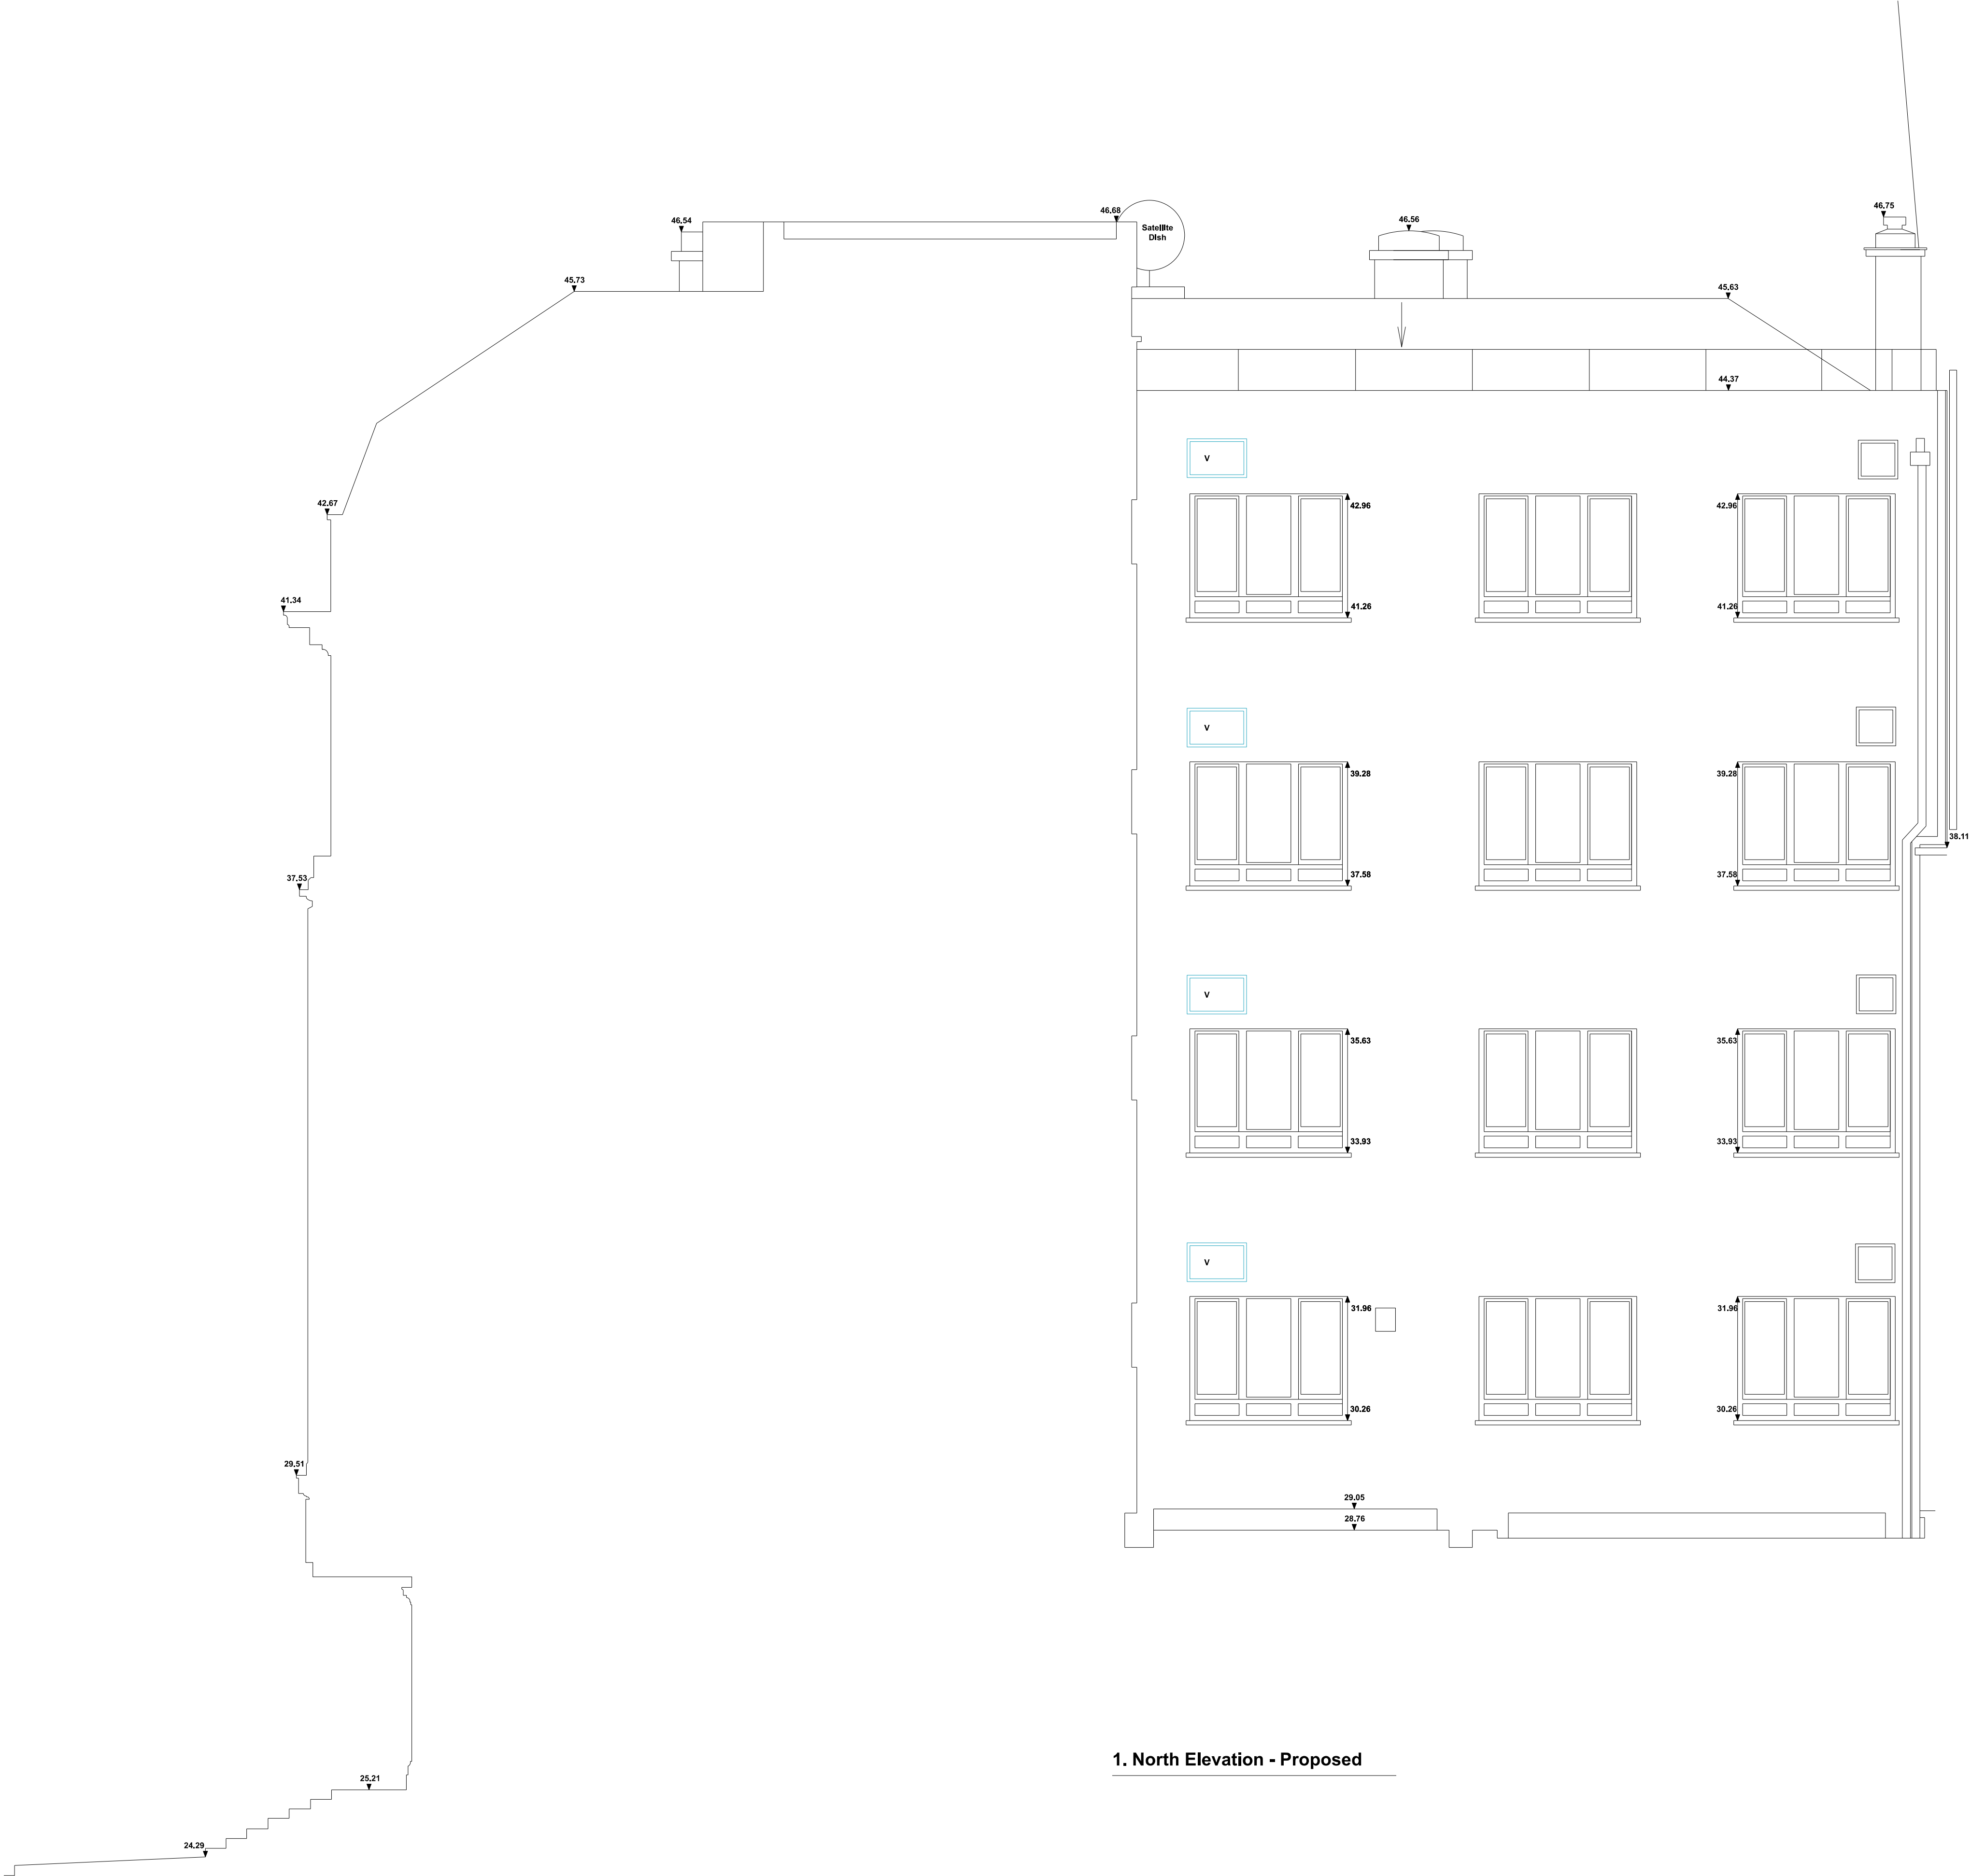

1. North Elevation - Proposed

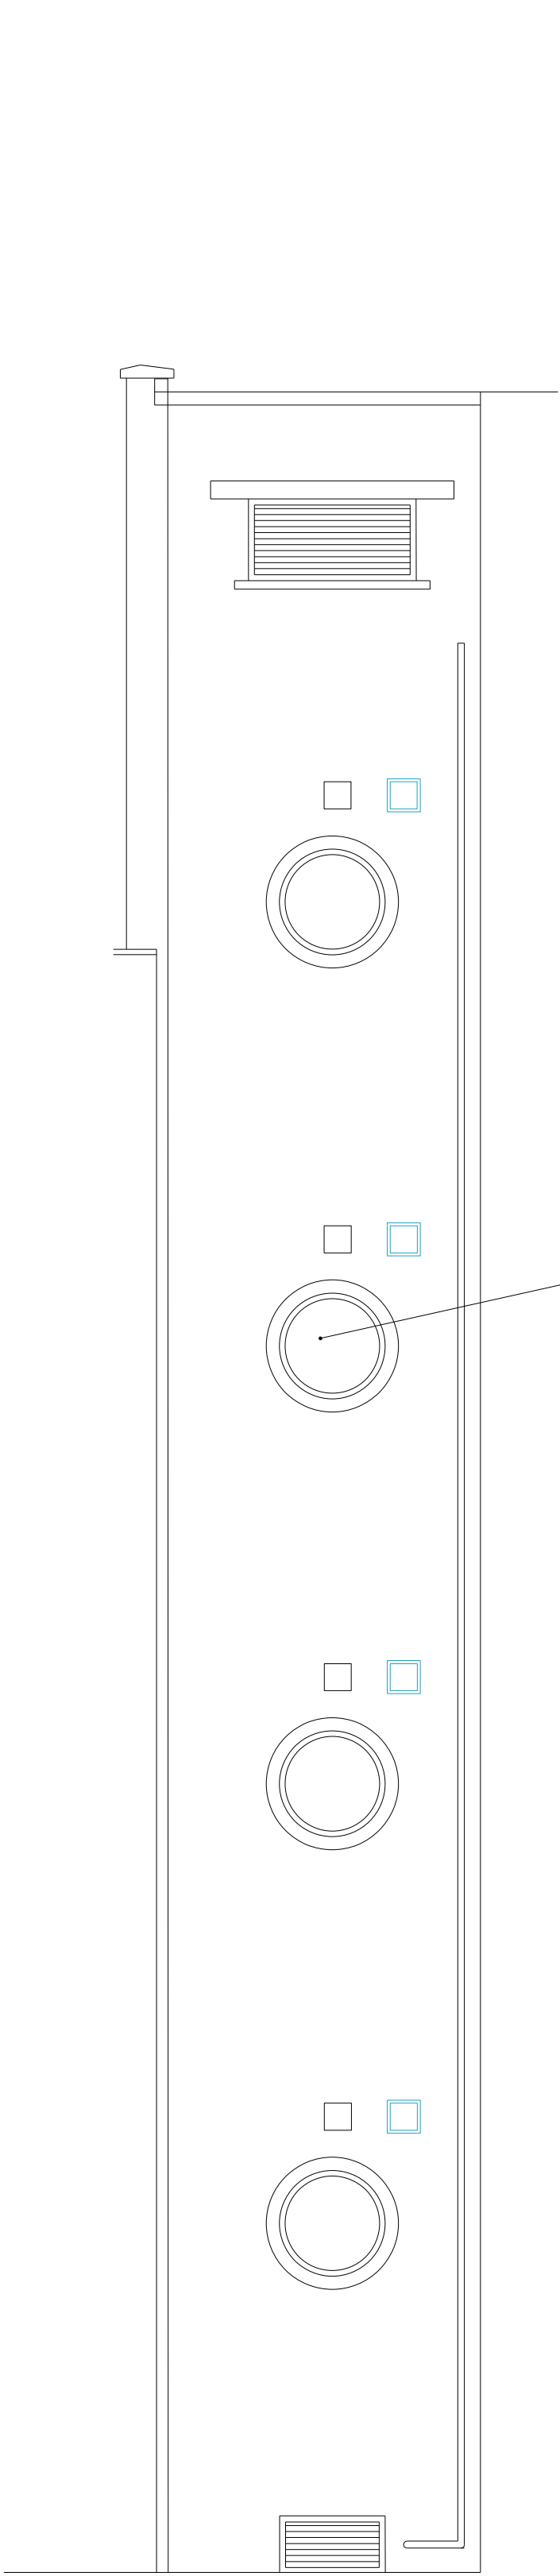


2. West Elevation - Proposed

NOTES  
DO NOT SCALE FROM THIS DRAWING.  
CONTRACTOR TO CHECK ALL DIMENSIONS ON SITE.  
ANY DISCREPANCIES TO BE REPORTED TO THE ARCHITECT IMMEDIATELY.  
COPYRIGHT MICA ARCHITECTS LTD ©  
Text

KEY

Obscured glass film applied to existing circular windows (refurbished)

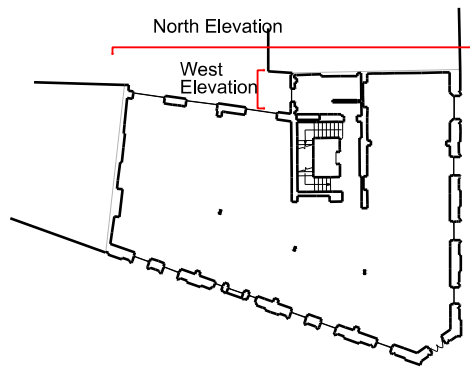

| REV | DATE     | DESCRIPTION        |
|-----|----------|--------------------|
| PL4 | 21.03.22 | PLANNING UPDATE    |
| PL3 | 18.03.22 | PLANNING UPDATE    |
| PL2 | 25.01.22 | PLANNING UPDATE    |
| PL1 | 14.01.22 | ISSUED FOR COMMENT |
| PL1 | 10.11.21 | PLANNING ISSUE     |

KEY PLAN

STATUS  
PLANNING

|   |                                                  |       |      |     |            |
|---|--------------------------------------------------|-------|------|-----|------------|
| <div>MICA</div> <div>123 Camden High Street London NW1 7JR<br/>T: 020 7284 1727 F: 020 7267 7626<br/>info@micaarchitects.com www.micaarchitects.com</div> |                                                  |       |      |     |            |
| JOB   | NORFOLK HOUSE<br>13 Southampton Place<br>Holborn |       |      |     |            |
| TITLE   | Proposed<br>North & West Elevations              |       |      |     |            |
| DRG #   | 710-MICA-NH- N-DR-A-19220                        |       |      |     | REV<br>PL4 |
| CHECKED   | DRAWN                                            | SCALE | SIZE | REV | DATE       |
| GM   | RM                                               | 1:50  | A1   |     | 21.03.22   |

