

**NOTES:** The drawing must not be scaled and all dimensions are to be checked on site before work is commenced.  
The drawing is to be read in conjunction with all other Structural Engineers and Service Engineers drawings and written specifications.

**SPECIFICATIONS:**

REVISION N	DATE	NOTES
1	22.08.2020	Roof amended

**PROJECT:**  
LANCASTER GROVE

**DRAWING N:**  
IN.20-RMF-A-20-003

**DRAWING:**  
**PROPOSED ELEVATIONS**

PRELIMINARY  
 PLANNING APPROVAL  
 CONSTRUCTION  
 DESIGN INFORMATION  
 TENDER  
 AS BUILT

**CLIENT:**  
Private Client

**LOCATION:**  
45 LANCASTER GROVE,  
NW3 4HB

**DATE:**  
07.07.20

**REV:**  
1

**SCALE:**  
---@A3

**PROJECT DESIGNER:**


**RMF STUDIO**  
ARCHITECTURAL DESIGN

6th Floor, 2 Kingdom Street, W2 6BD / London  
DESIGNER: Marco Ferrara-Bardile  
marco@rmfstudio.com  
M. 0797 5644556 - O. 0207 4355008




LINE OF BRICKS LAID ON THE NARROWER SIDE OF THE BRICK

PANEL RECESSED FROM MAIN ELEVATION

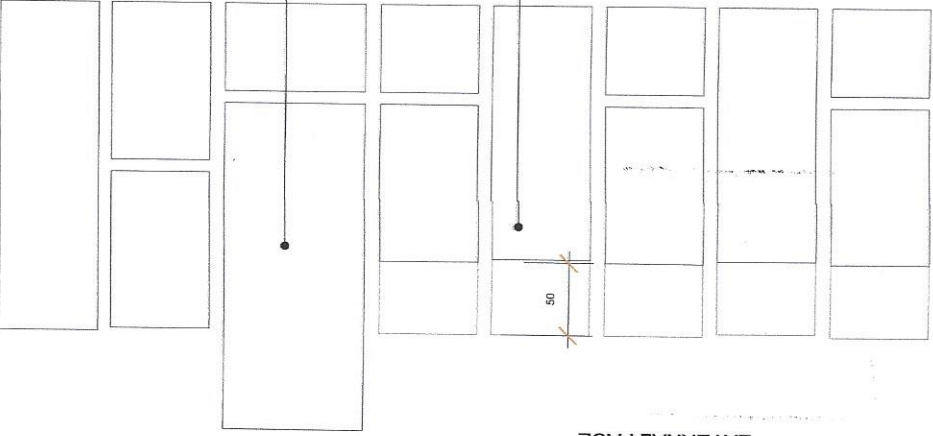

EXTERNAL FACE

**DETAIL-RECESSED BRICK PANELS /D04**  
Cross section - SCALE 1:5

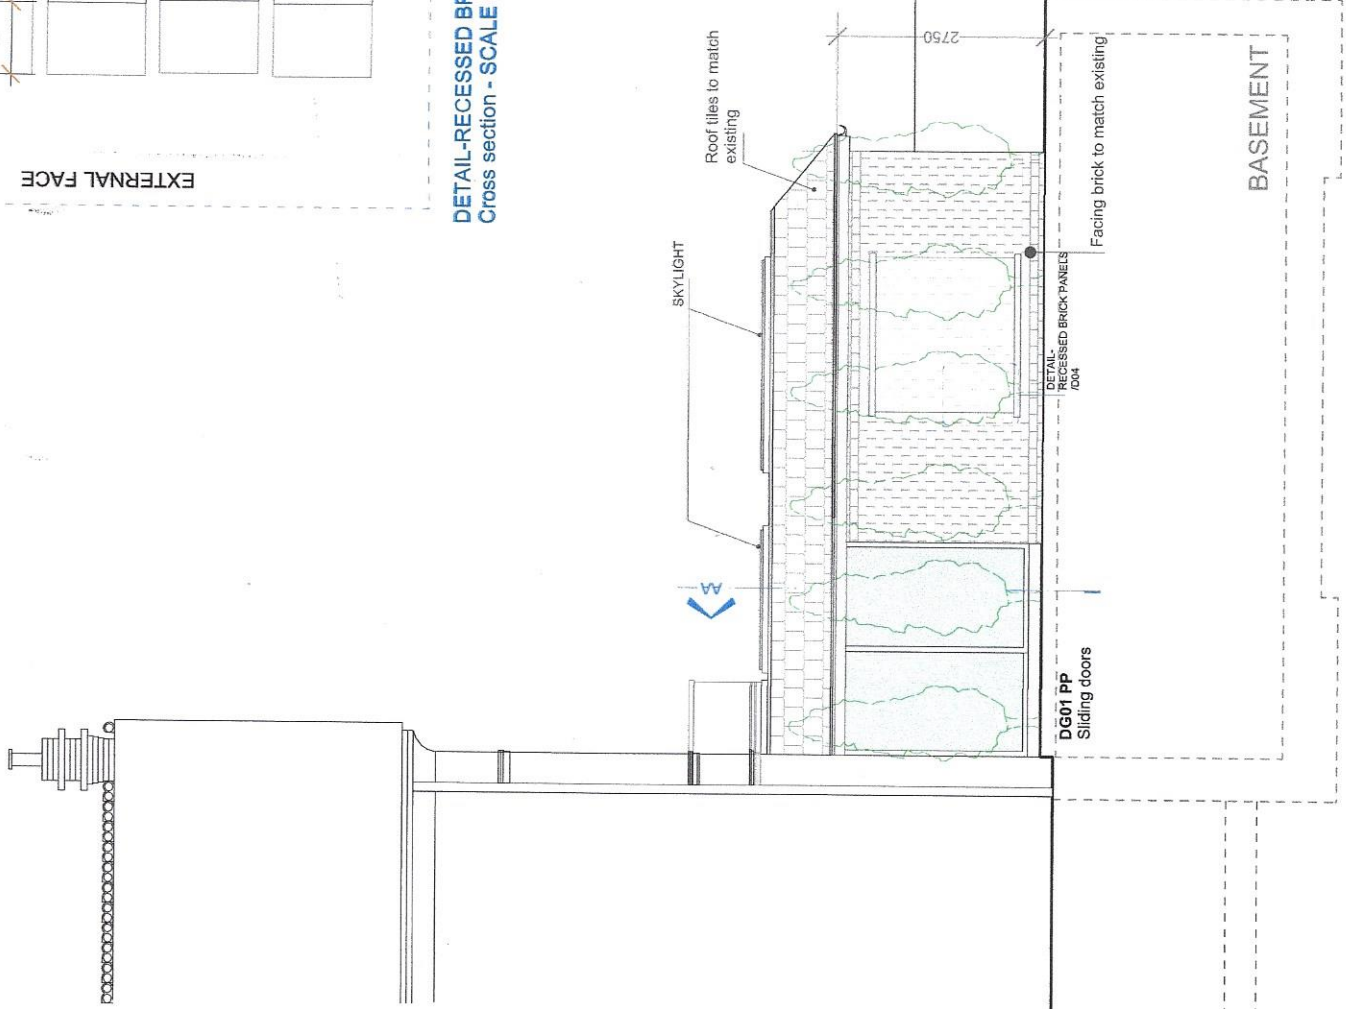

**1 LANCASTER GROVE\_PROPOSED / EAST ELEVATION**  
Scale: 1:100

