


The proposal comprises the installation of a ventilation grille on the south elevation (wall) of Unit 88 of the ground floor of the Horse Hospital. Existing bricks will be carefully cut out to allow for the grille to be fitted. The grille size is 229 x 152mm. The proposed grille is the 977 J&JW Longbottom foundry ornamental grille which is made of cast iron.

The wall is made of yellow stock brick laid in English bond. The grille will be fixed in place using mortar.

Dimensions are in mm. Scale 1:5

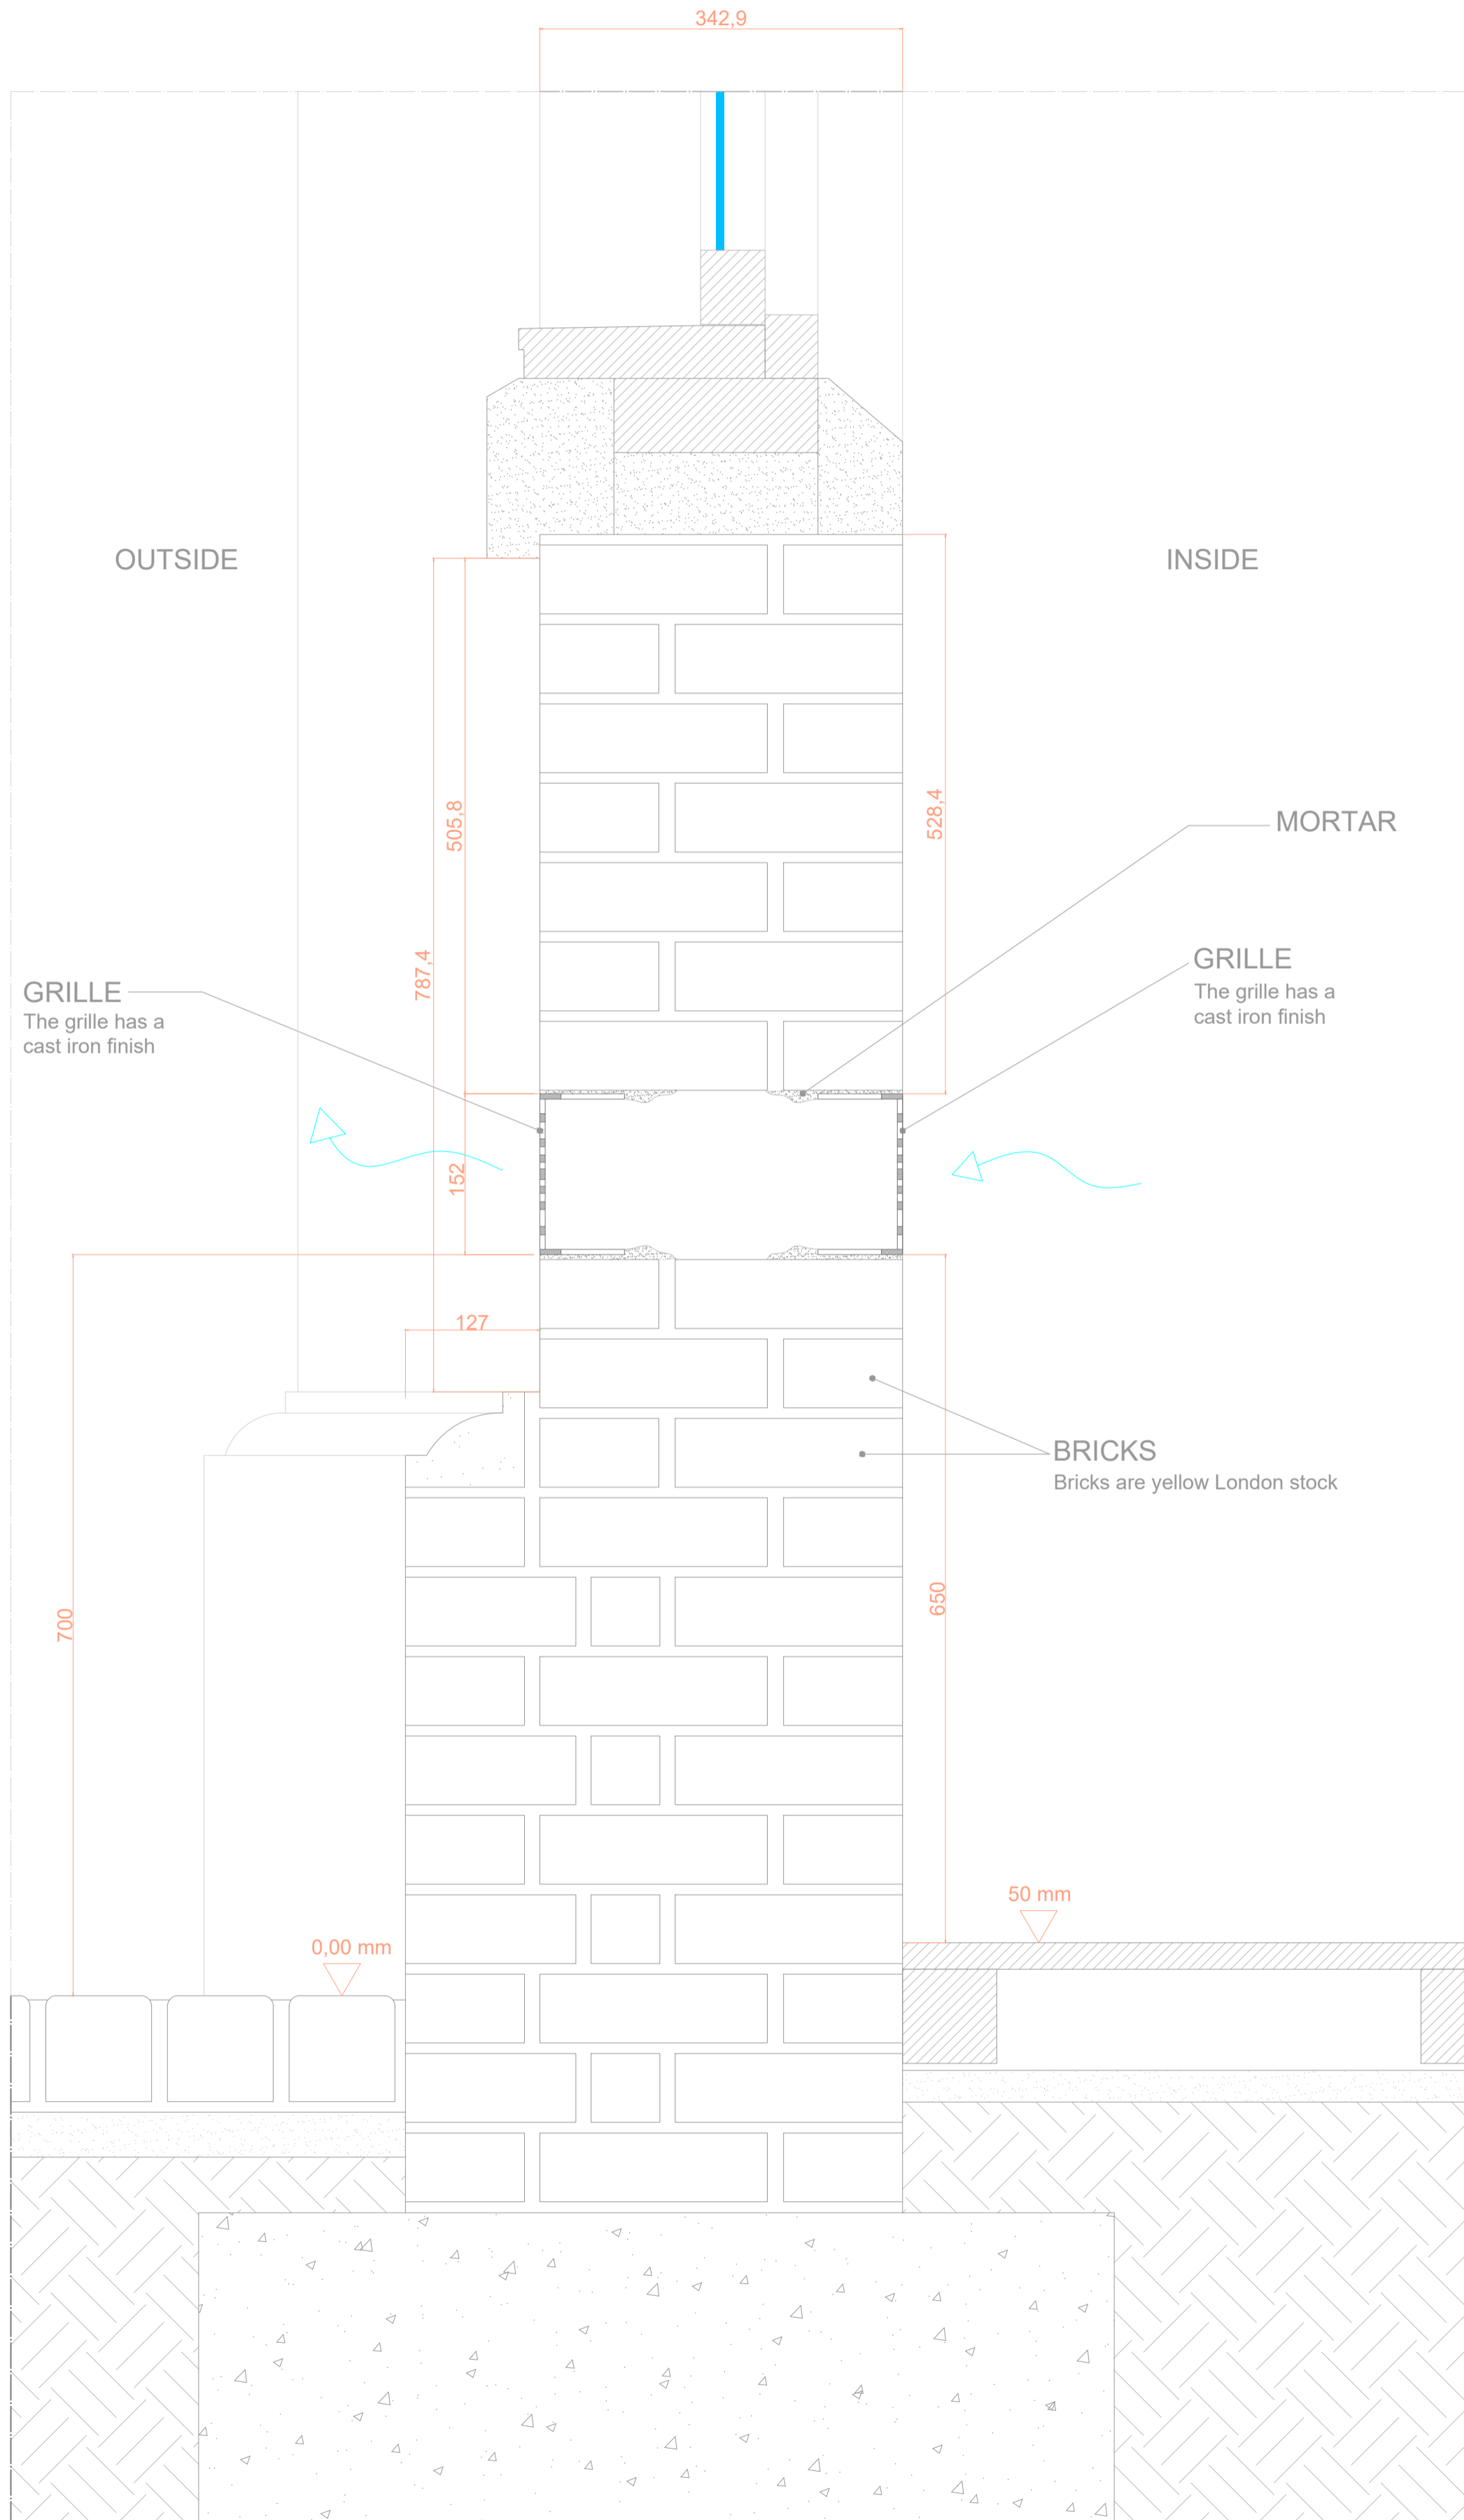

Cross section - Exterior wall - Unit 88