


Notes
All setting out of work to be checked before work commences.
Any errors to be reported to M Studios before any further work is carried out.
Work only to measured dimensions, do not scale.
All work to be in accordance with the relevant Building Regulations.

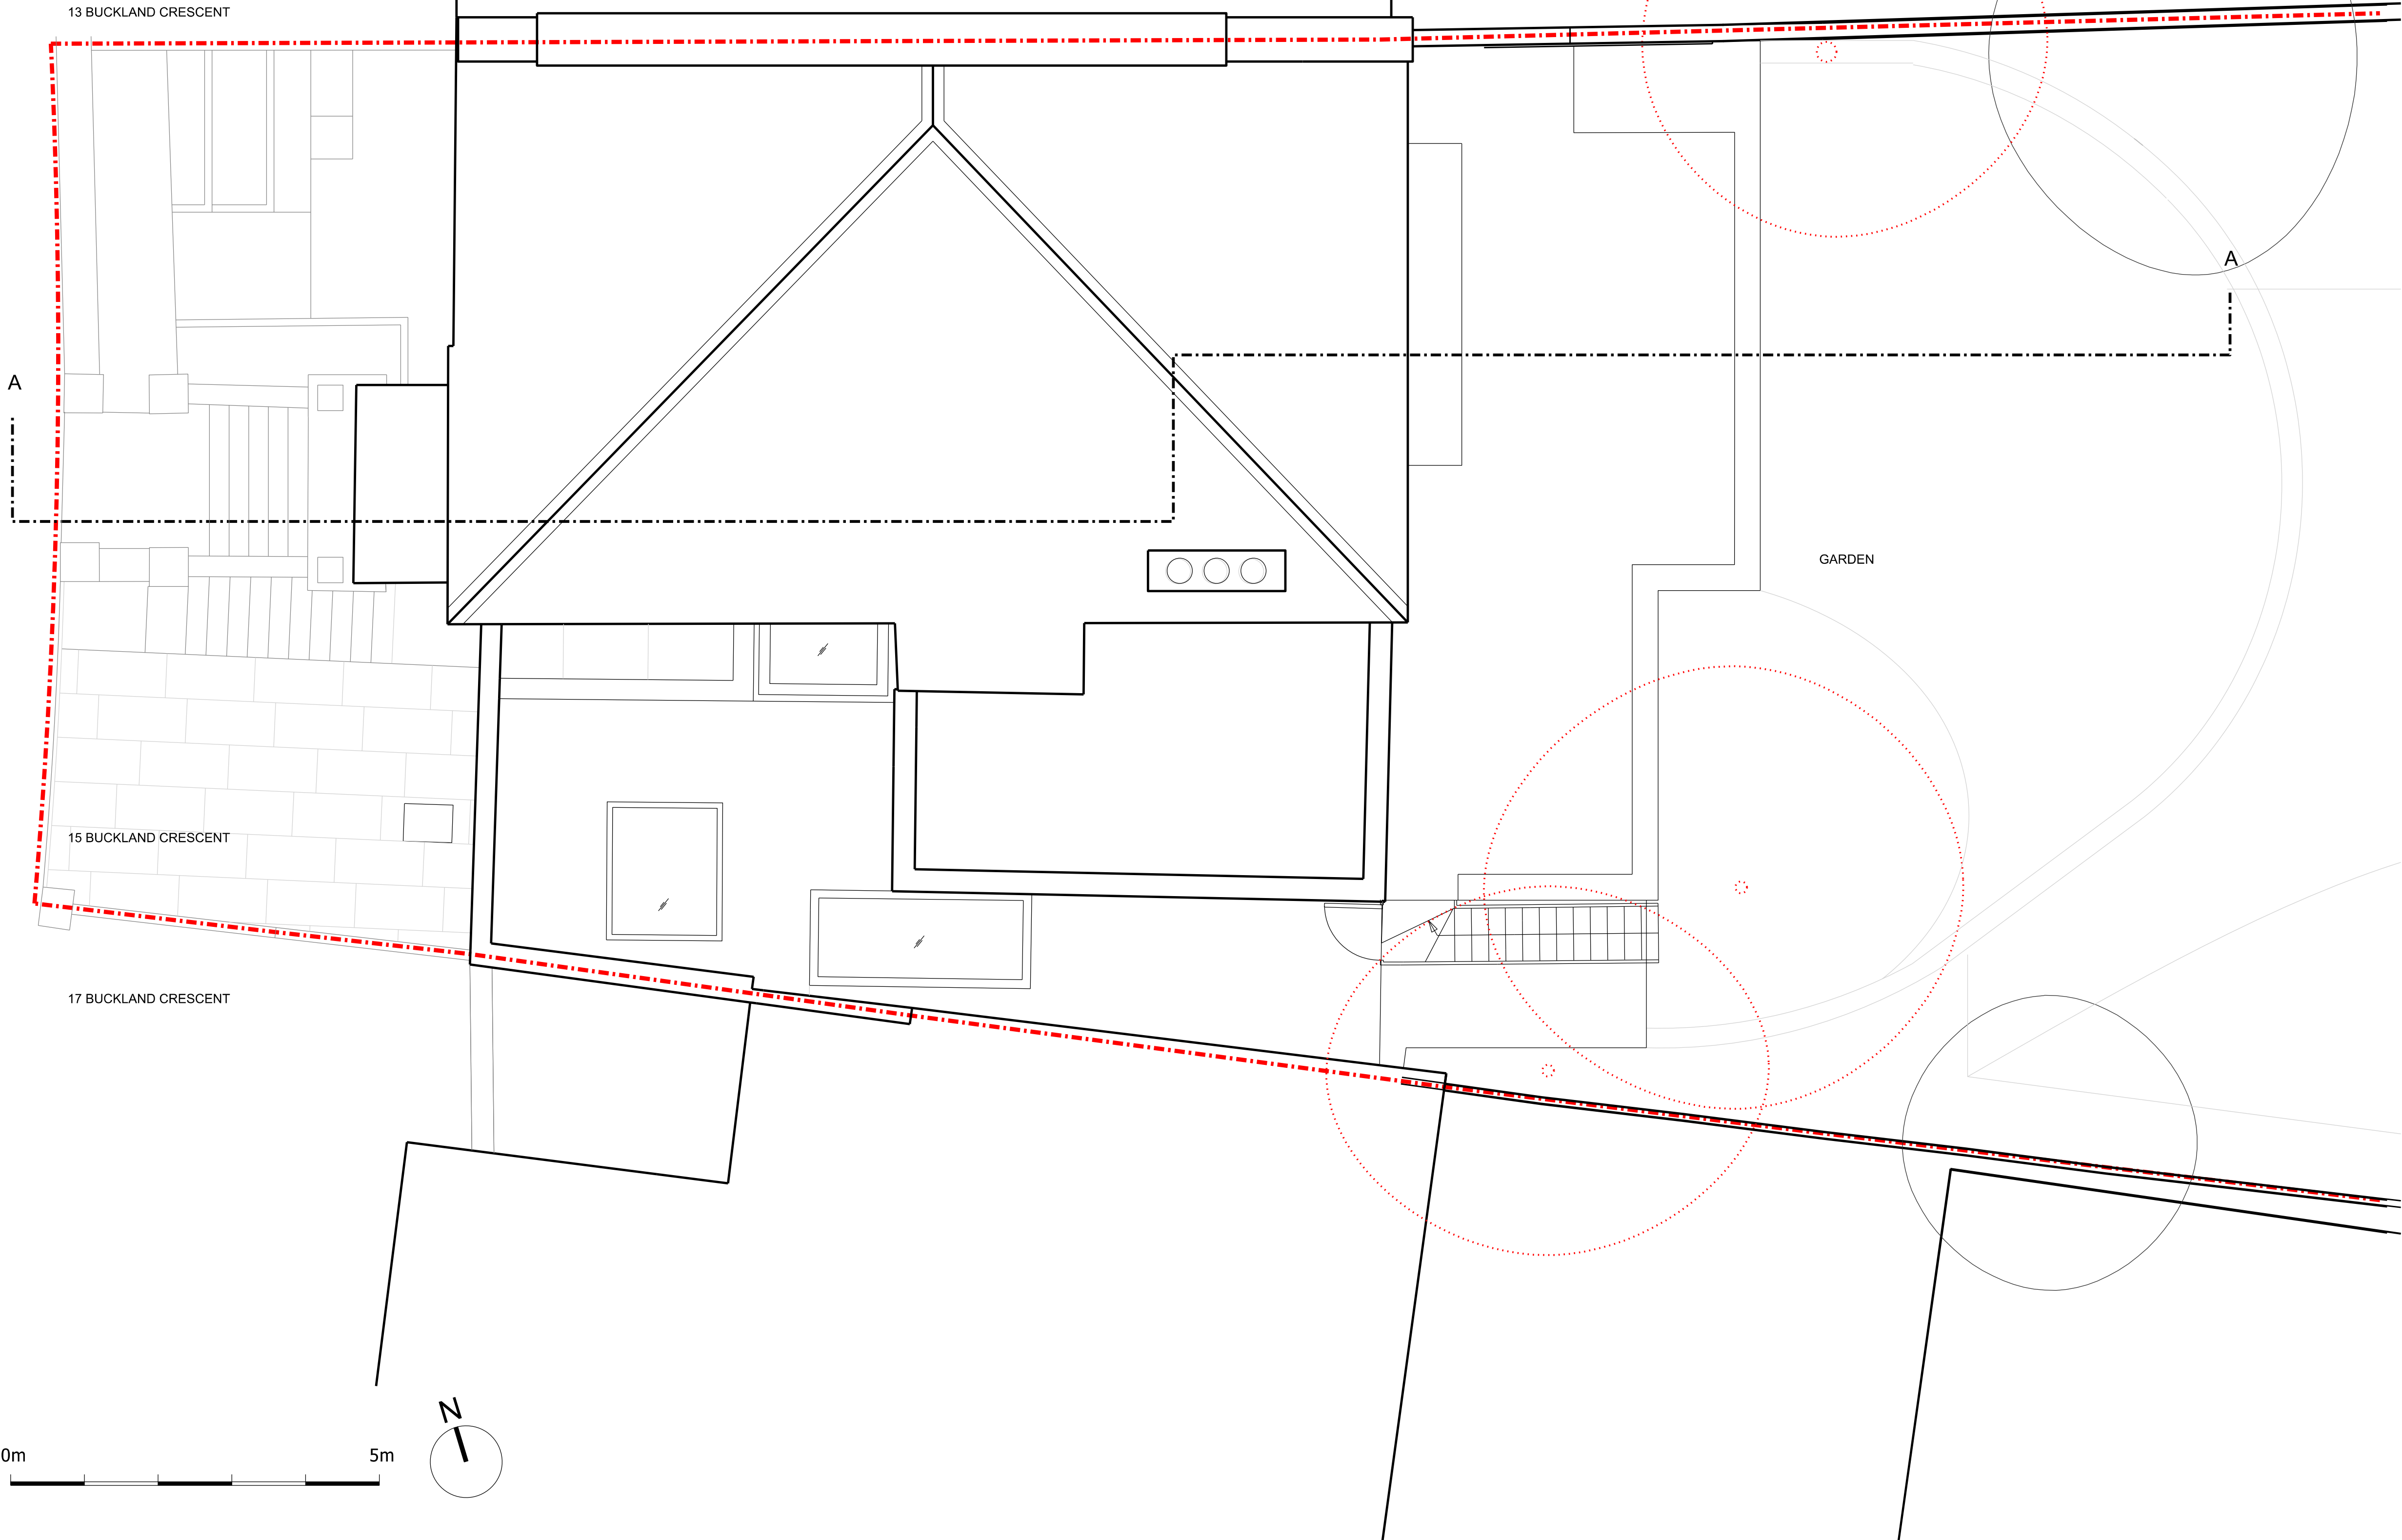

|m|studios|

15 Buckland Crescent
London NW3 5DH
T +44 (0) 20 7586 2033
studio@mstudios.eu
www.mstudios.eu

© COPYRIGHT 2009 M STUDIOS LTD