


Notes  
All setting out of work to be checked before work commences.  
Any errors to be reported to M Studios before any further work is carried out.  
Work only to measured dimensions, do not scale.  
All work to be in accordance with the relevant Building Regulations.

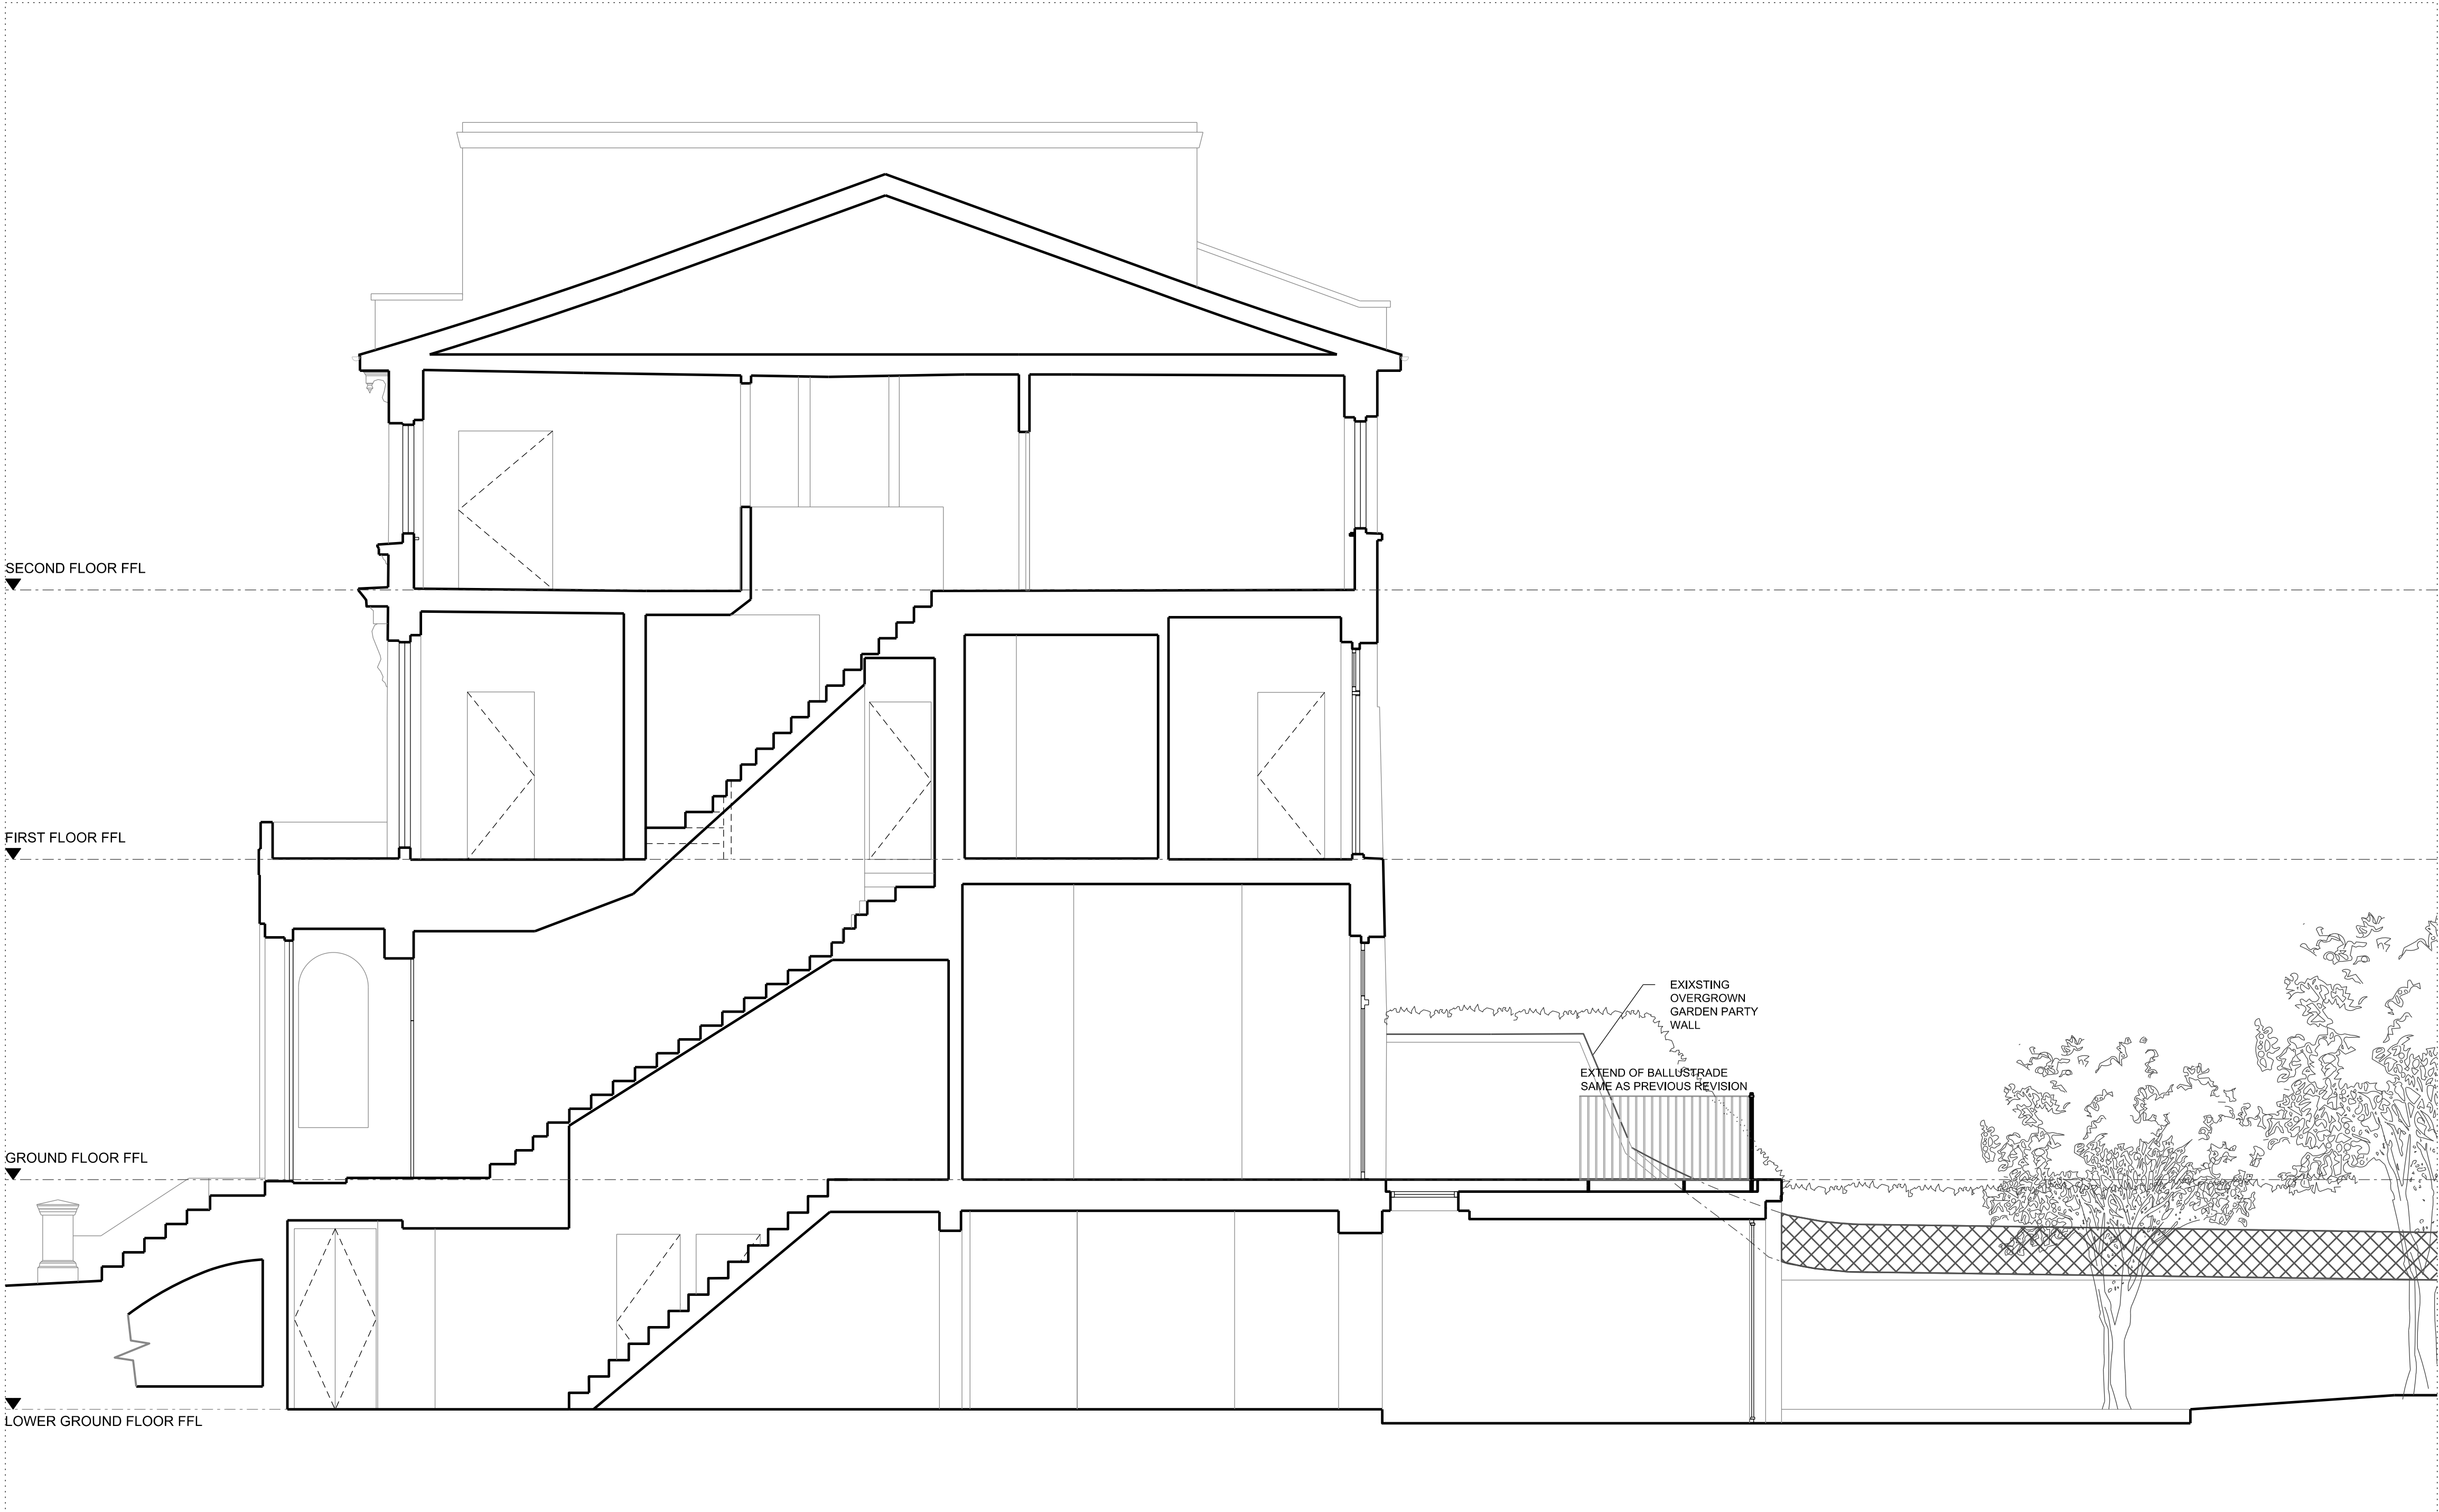

Rev	Note	Date
-	Issued for planning	26/08/21
A	Issued for planning	09/03/22

Project  
15 BUCKLAND CRESENT, LONDON, NW3 5DH

Title  
PROPOSED SECTION AA

Drawing No. 2104\_GA\_S\_AA\_001 Rev. A

Date	29/03/2021
Drawn by	TA
Checked by	EW
Scale	1:100 @ A3

m studios

15 Buckland Crescent  
London NW3 5DH  
T +44 (0) 20 7586 2033  
studio@mstudios.eu  
www.mstudios.eu

© COPYRIGHT 2009 M STUDIOS LTD