



Materials to match existing unless otherwise stated on the drawings.
Any rooflights not to project more than 150mm from the plane of the roof

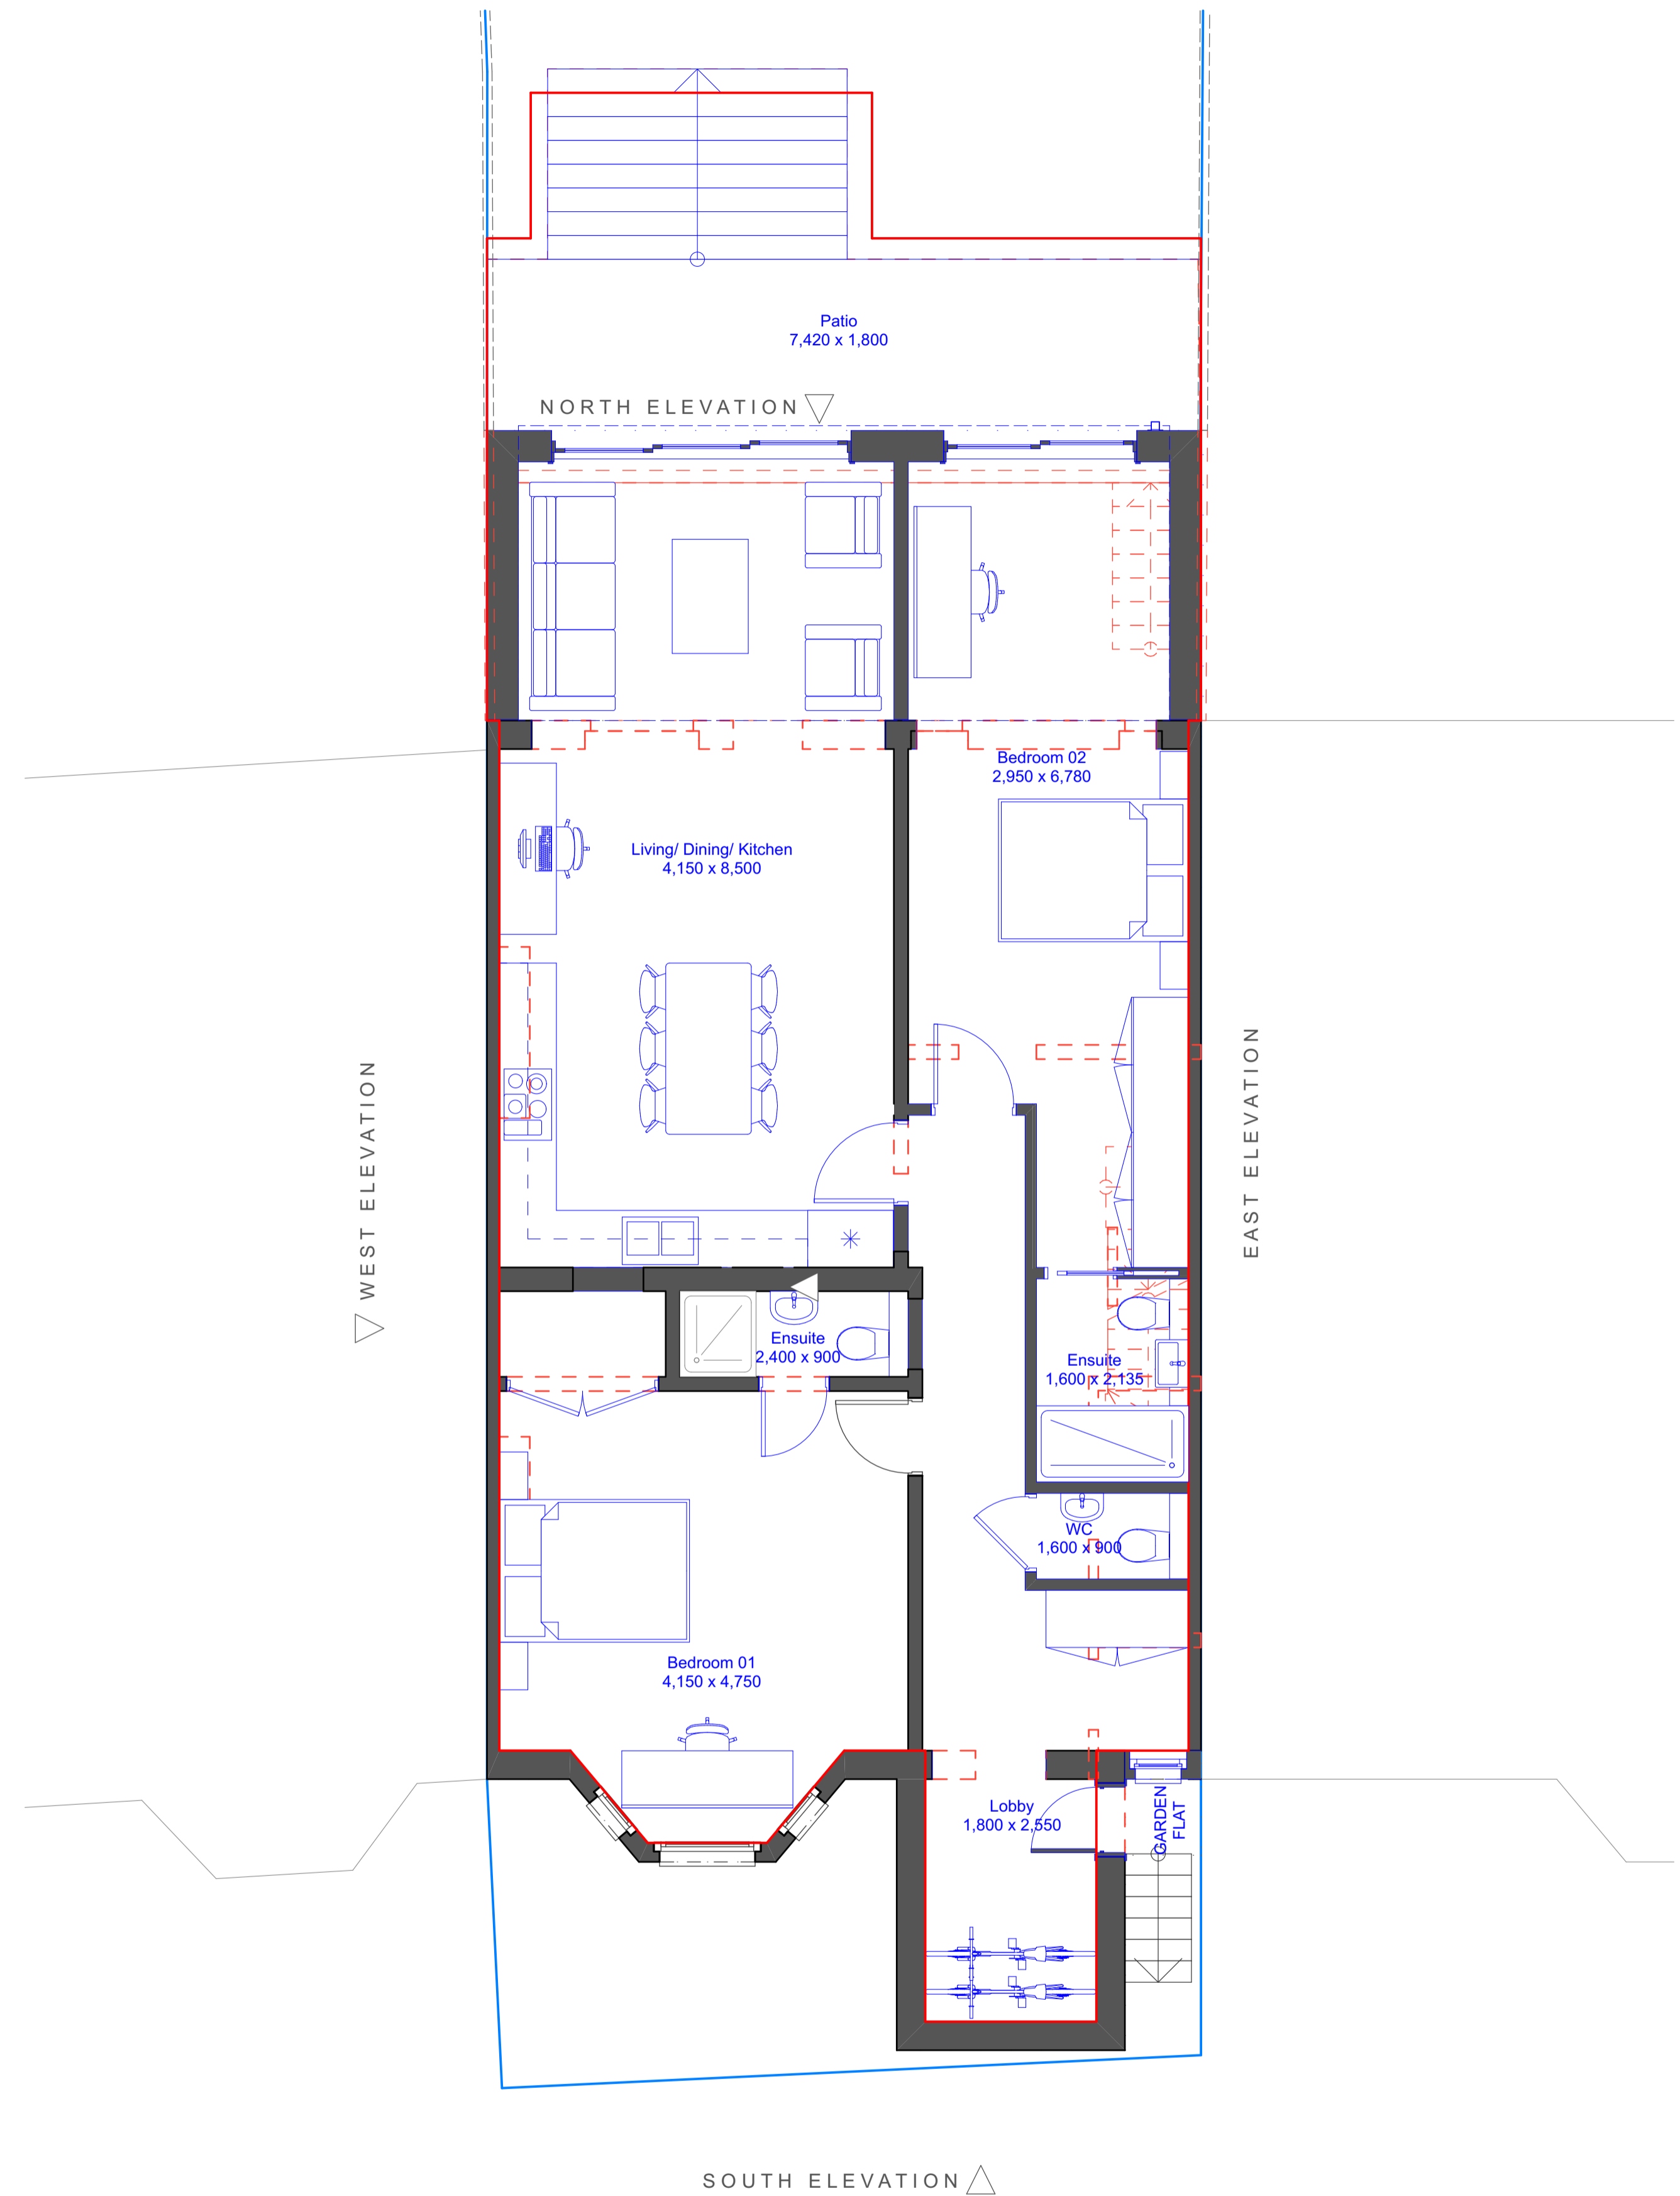

PROPOSED LOWER 1:50

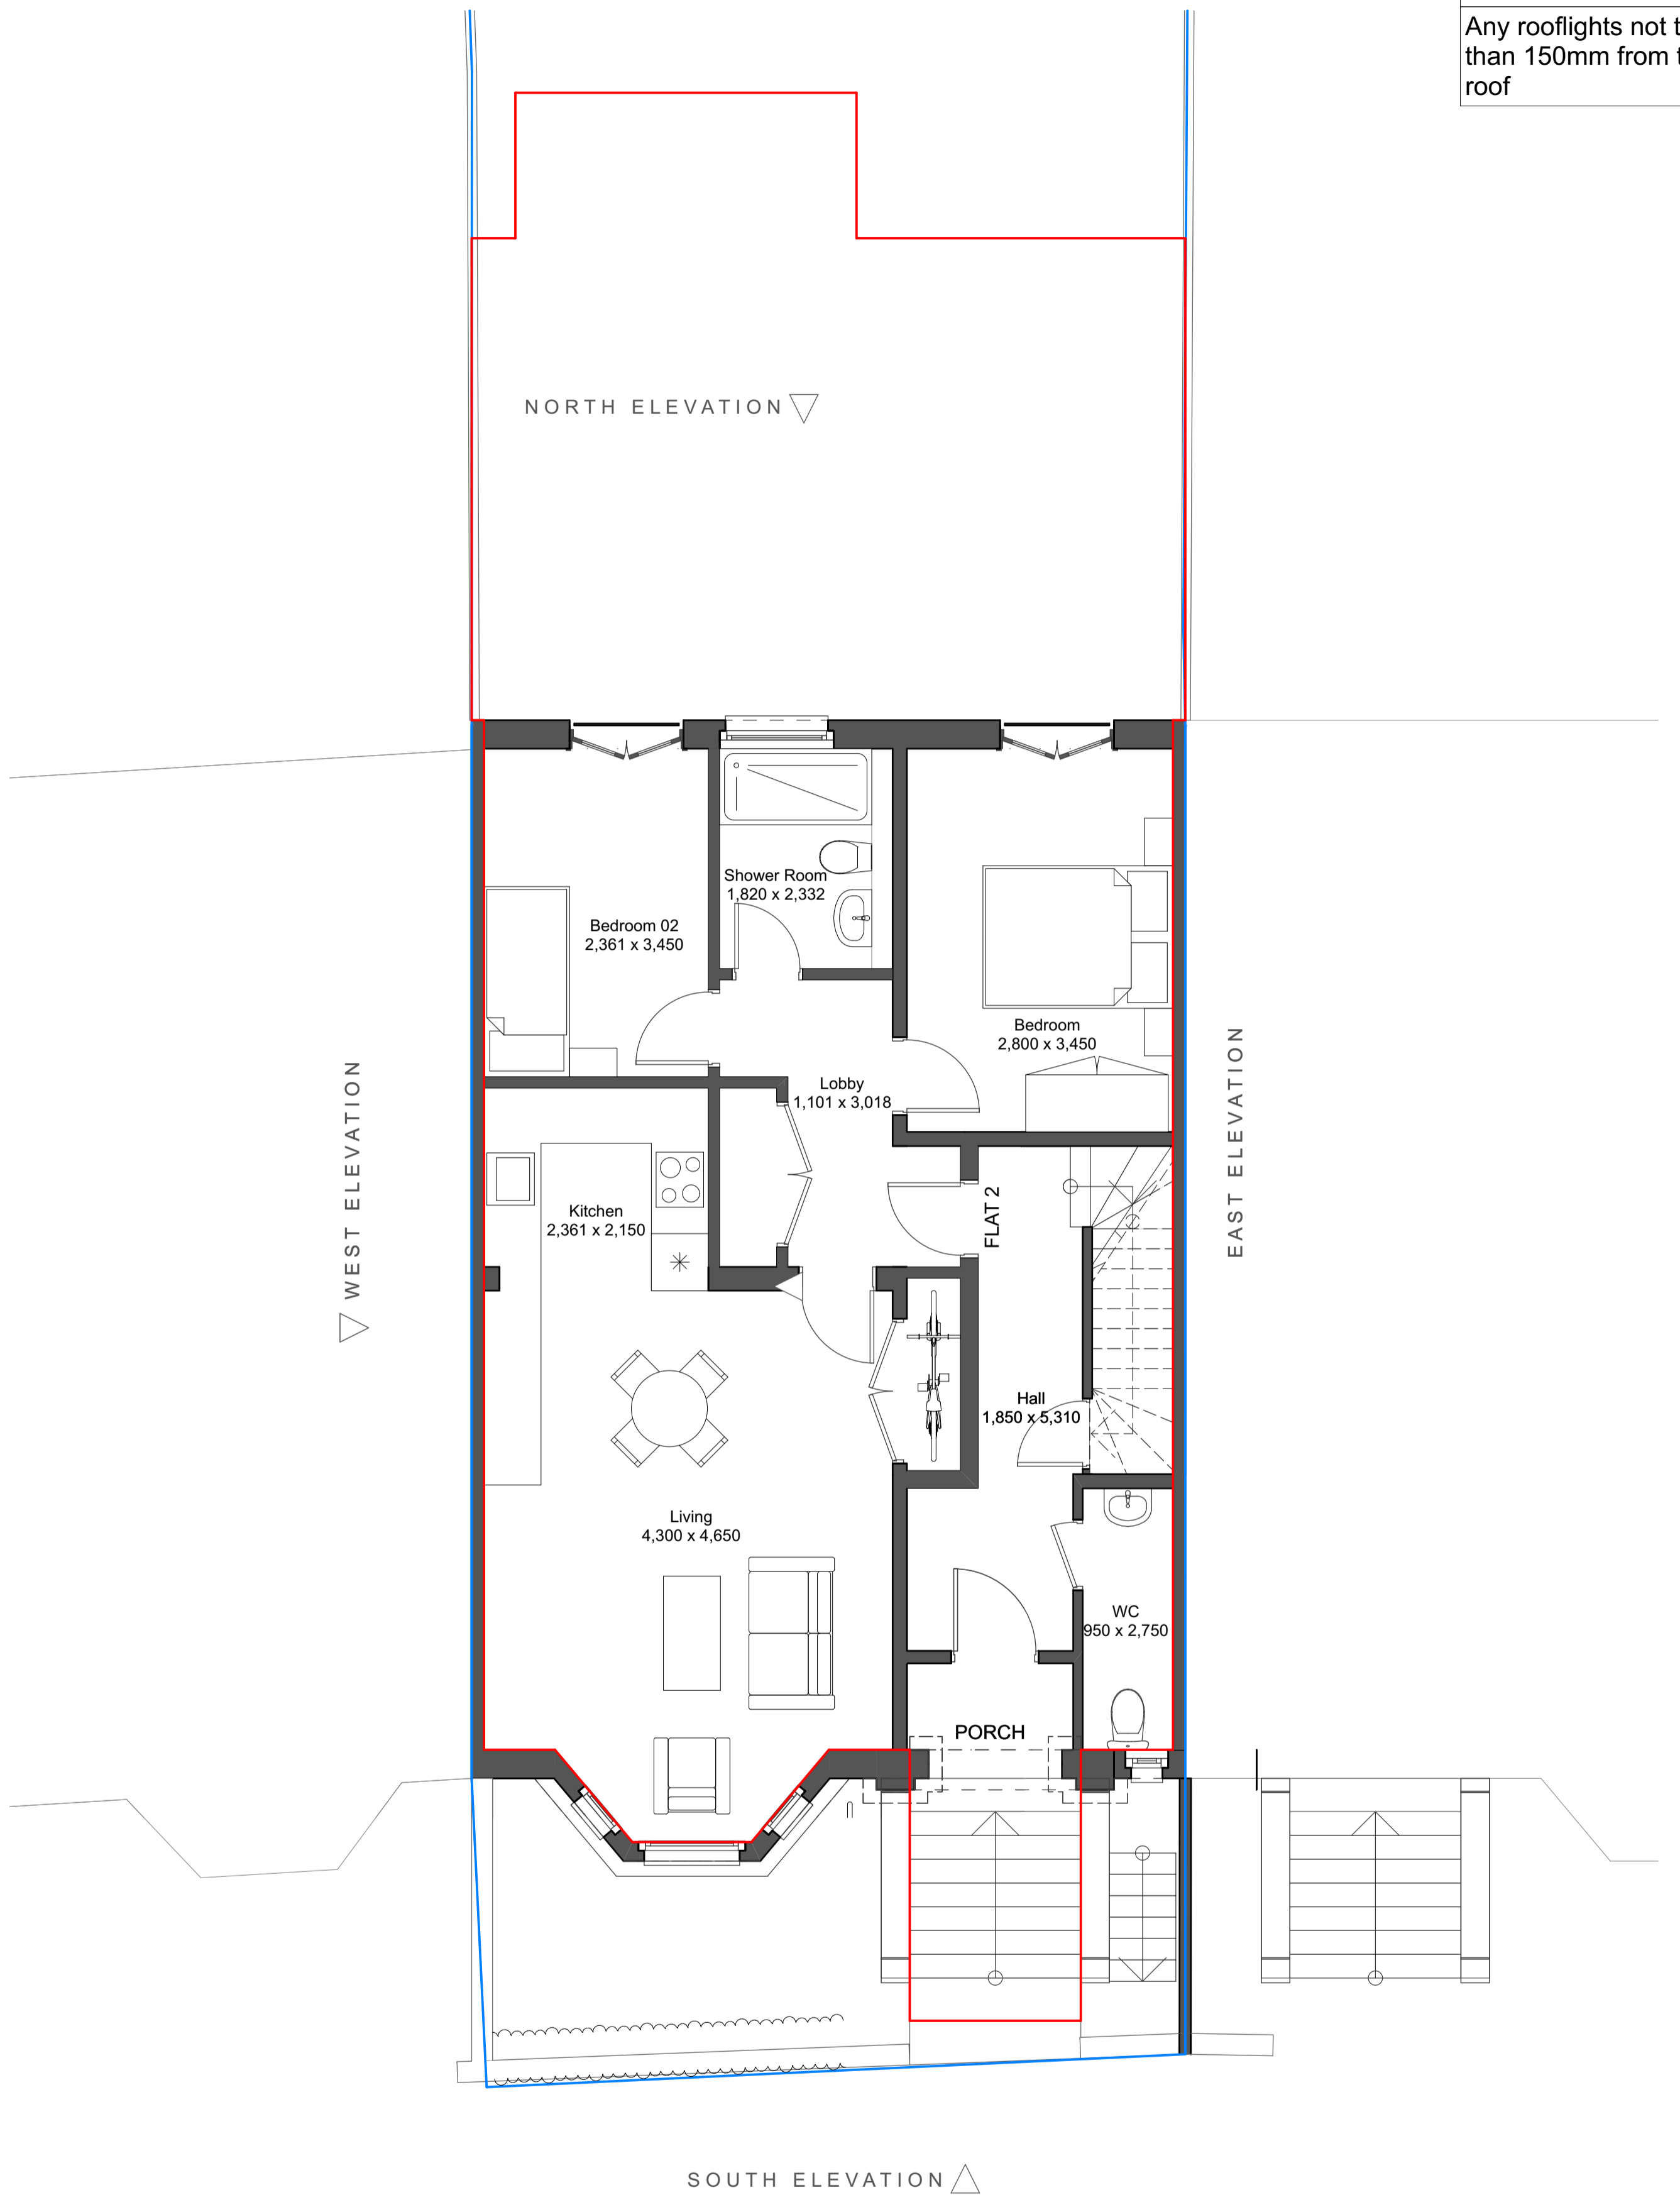

EXISTING GROUND 1:50

