



Proposed Section B1
1 : 50

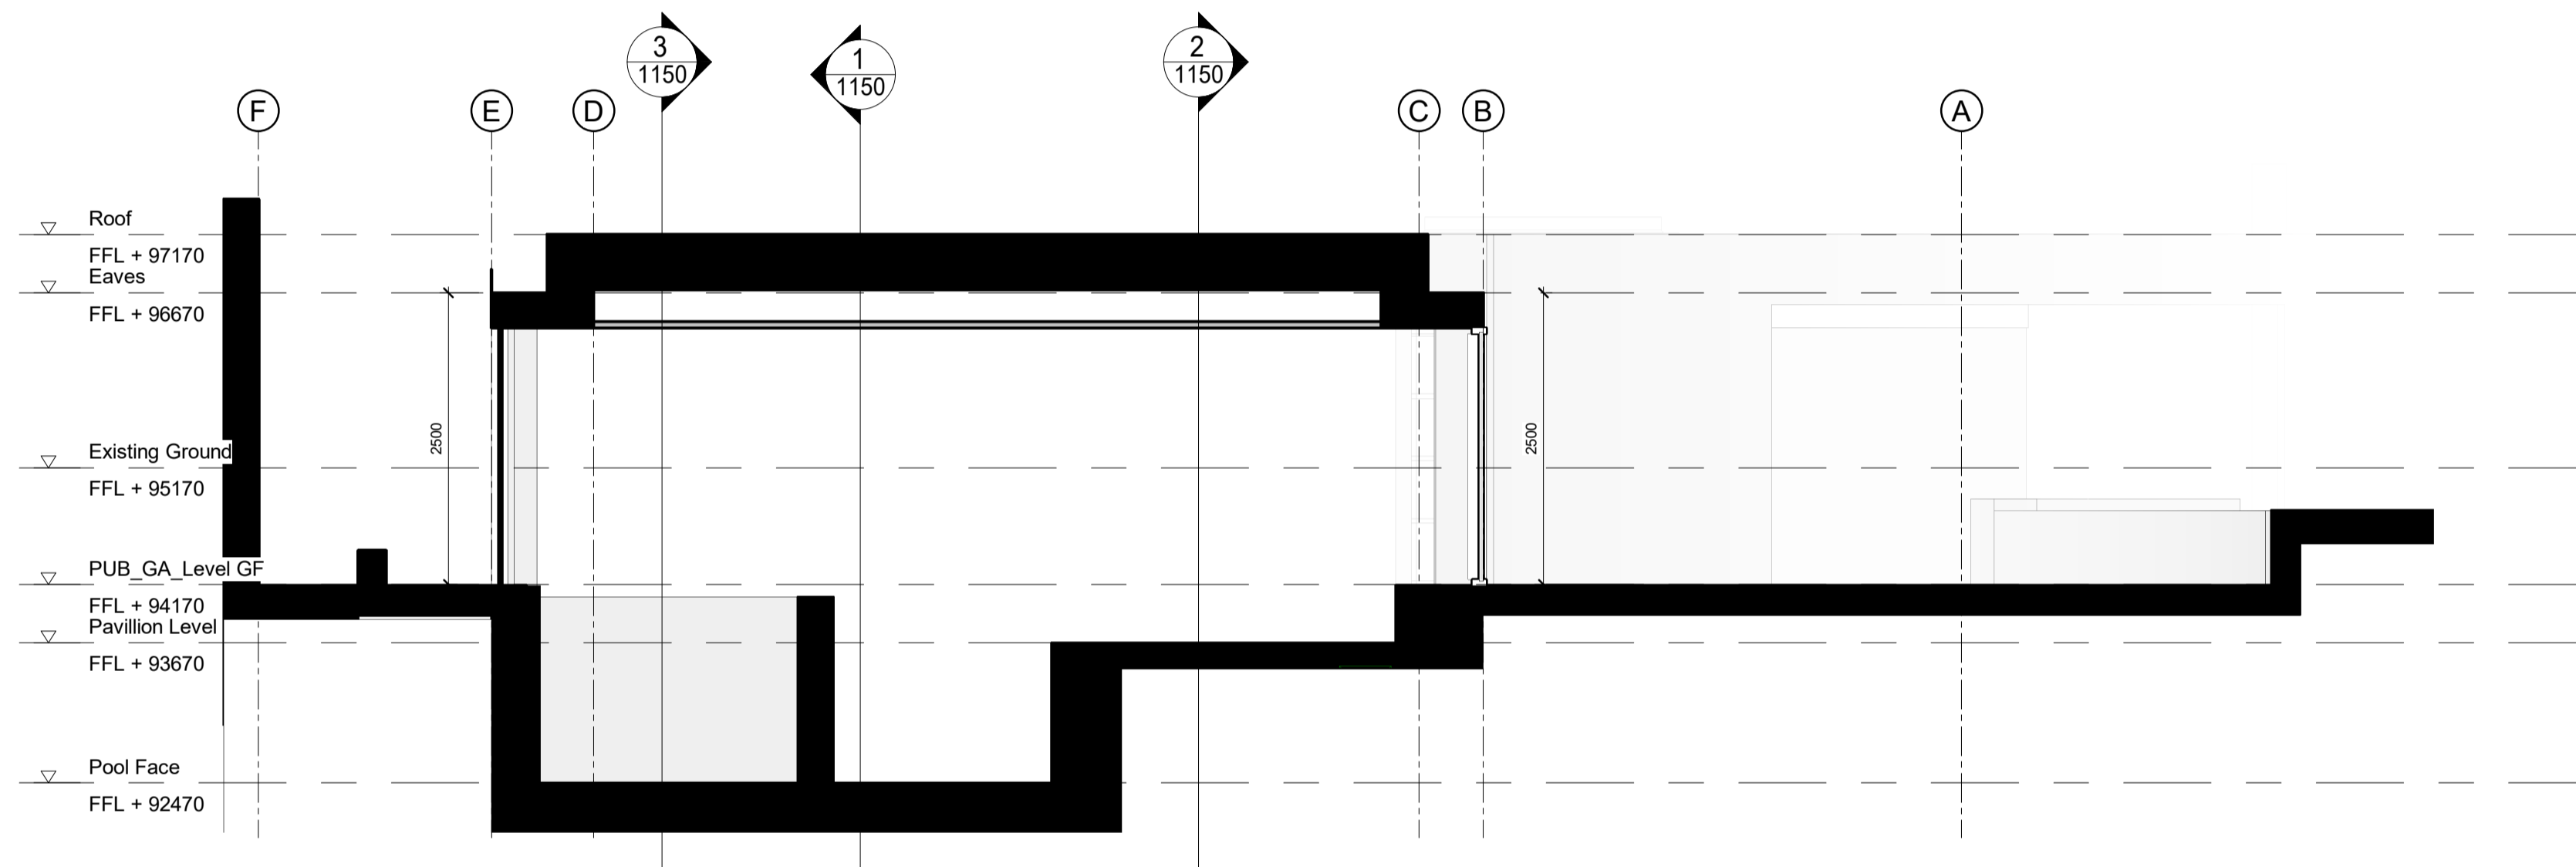

Proposed Section B2
1 : 50

Note: Revision clouds colours
 ○ Denotes 'changed / Revised' information
 ○ Denotes 'On hold / In abeyance' information

PRINT IN COLOUR

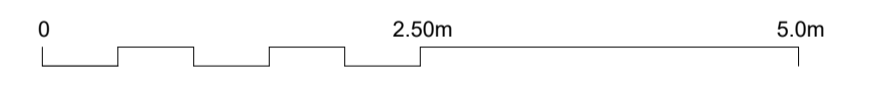

Project Stage

[3] Spatial Coordination

Client

MY Construction

Project

59 RDG

Title

Proposed Sections B

REV	DATE	PURPOSE	BY
3-00	04.10.2021	GA's update	MH
3-01	15.10.2021	GA's Update	MH
3-02	22.10.2021	GA's Update for Planning	MH
3-03	28.10.2021	GA's update for Planning	MH
3-04	01.11.2021	GA's Update for Planning	MH
3-05	09.03.2022	Change in roof level	MH

Drawing No. **59 RDG-1151** Rev. **3-05**

Project No. **126** Scale **1 : 50 @ A1 1 : 100 @ A3**
 Drawn **MH** Checked **MH** Date **09/24/21**

Do not scale from this drawing. All dimensions should be checked and confirmed on site before the commencement of work. All discrepancies must be reported. Subcontractors must verify all dimensions on site before making a shop drawing or commencing manufacturing. This drawing is subject to copyright. ©