
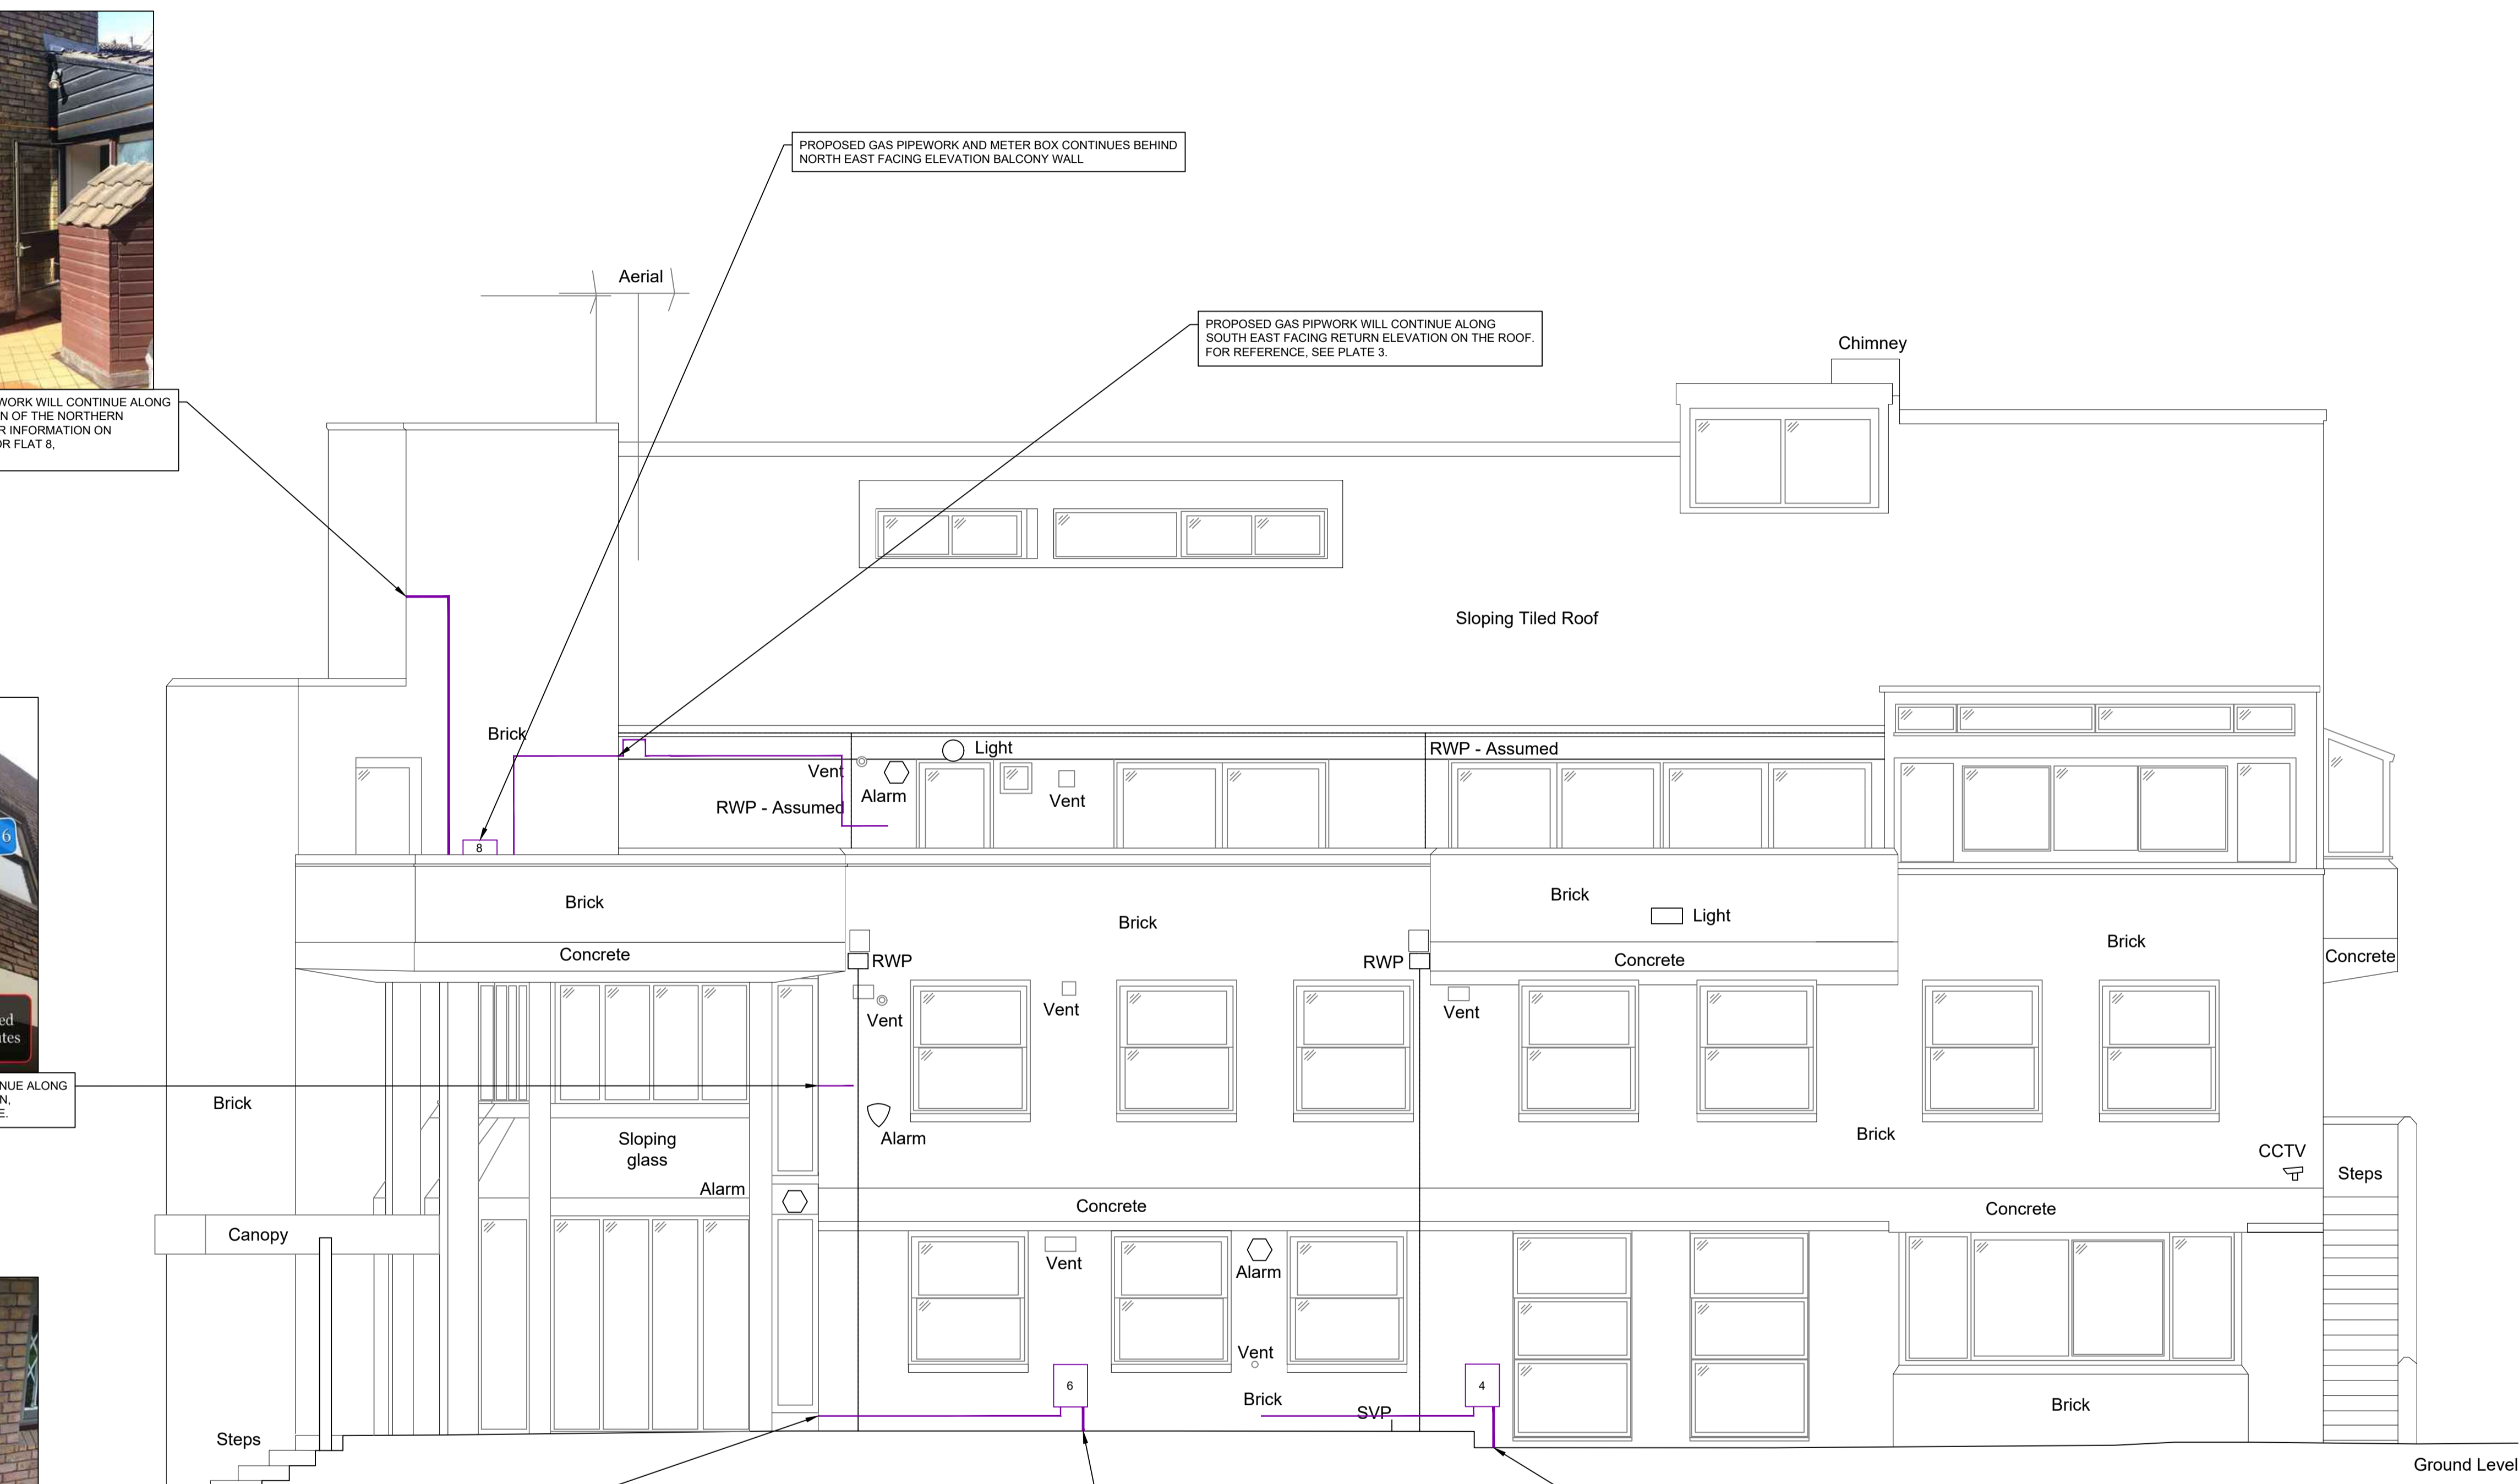


KEY PLAN
SCALE 1:500

KEY
— EXTENT OF NEW EXTERNAL GAS PIPEWORK

P0	PRELIMINARY ISSUE		25-01-22		DR			
REVISION	DETAILS		DATE		ISSUED	CHK'D	BY	APP'D
CLIENT								
CADENT GAS LIMITED								
PROJECT								
1-8 HILL COURT								
DRAWING TITLE								
PROPOSED NORTH EAST FACING ELEVATION OF THE NORTHERN BLOCK								
DRG No.			CA12487-009			REV		
						P0		
DRG SIZE		A1		SCALE		1:50		DATE
								10-03-22
DRAWN BY			CHECKED BY			APPROVED BY		
LK			SJ			CB		
				<div><div>■</div><div>STOKE ON TRENT TEL 01742 276700 WWW.WARDELL-ARMSTRONG.COM</div></div> <div><div><input type="checkbox"/> BIRMINGHAM</div><div><input type="checkbox"/> BOLTON</div><div><input type="checkbox"/> CARDIFF</div><div><input type="checkbox"/> CHALWORTH</div><div><input type="checkbox"/> EDINBURGH</div></div> <div><div><input type="checkbox"/> GLASGOW</div><div><input type="checkbox"/> LONDON</div><div><input type="checkbox"/> MANCHESTER</div><div><input type="checkbox"/> NEWCASTLE UPON TYNE</div><div><input type="checkbox"/> SHEFFIELD</div></div>				



ELEVATION 1
NORTH EAST FACING ELEVATION
OF THE NORTHERN BLOCK

