


0 10 100  
Millimetres

DO NOT SCALE

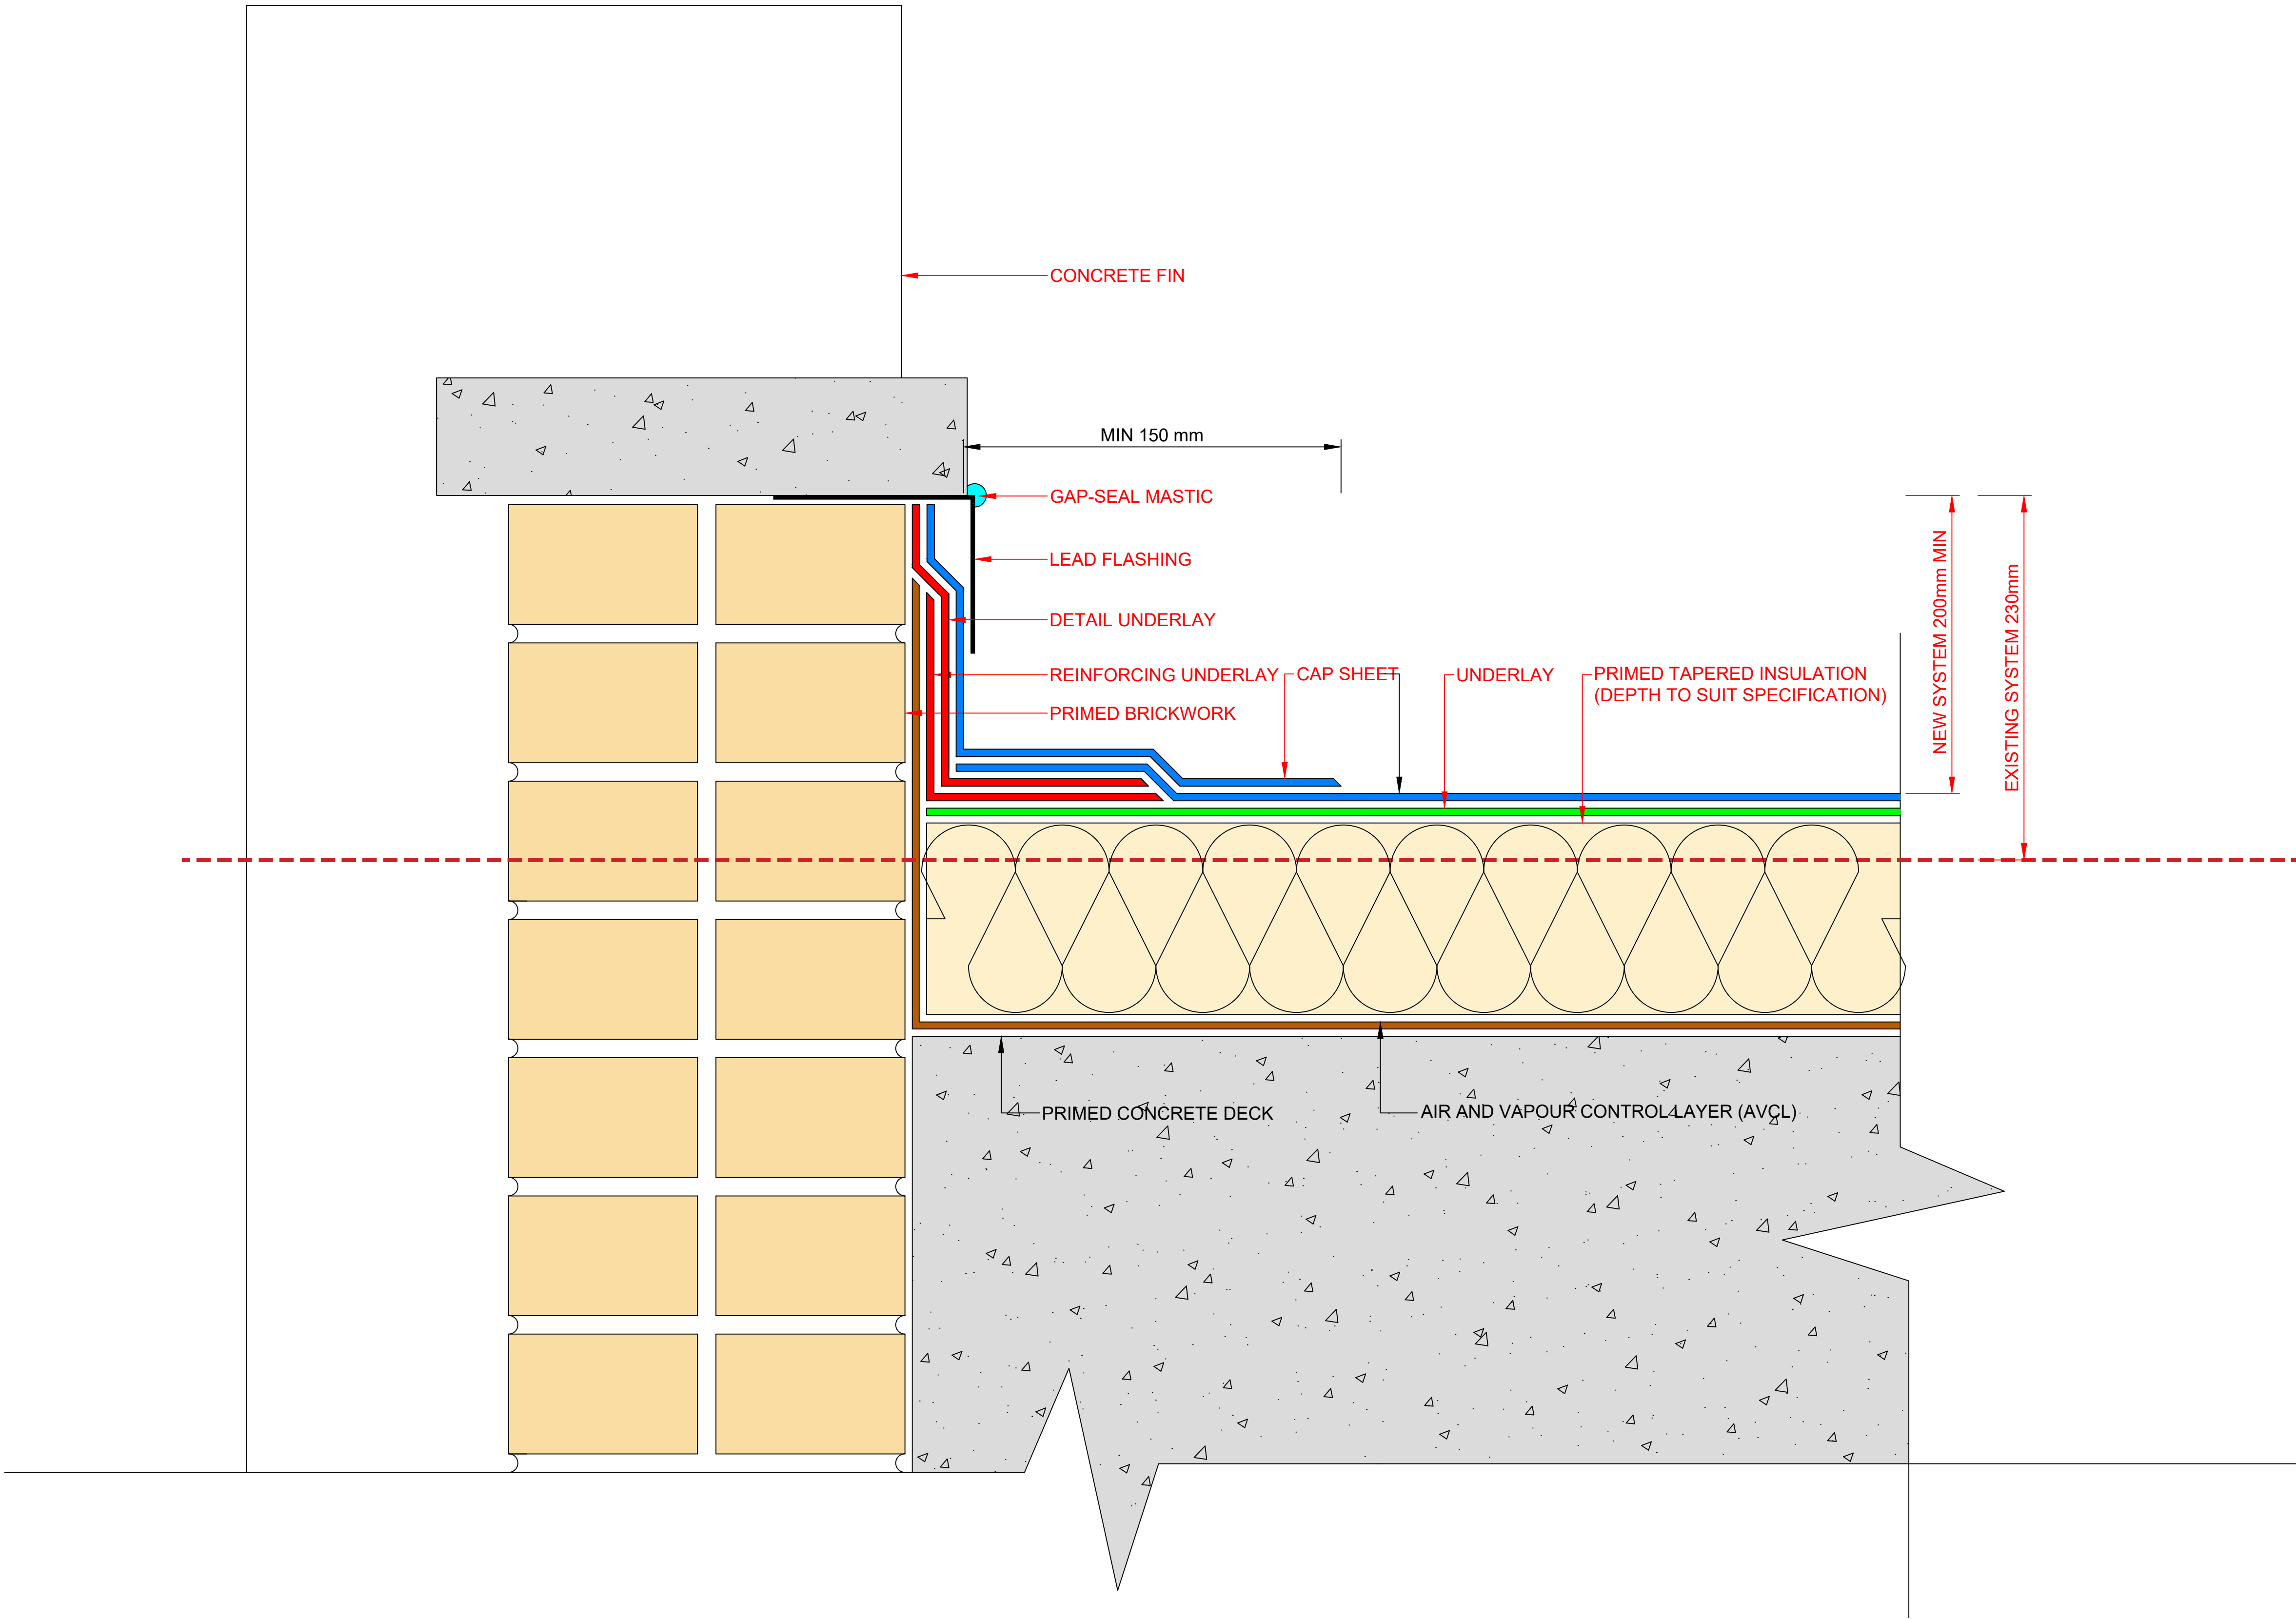

SAFETY, HEALTH AND ENVIRONMENTAL INFORMATION					
In addition to the hazards/risks normally associated with the types of work detailed on this drawing, note the following:					
CONSTRUCTION					
MAINTENANCE/CLEANING					
DECOMMISSIONING/DEMOLITION					
It is assumed that all works will be carried out by a competent contractor working, where appropriate, to an approved method statement					
Rev.	Date	Description	By	Chkd	Appd

Drawing Status	PLANNING ISSUE	Suitability	SO
ATKINS London, Nova North 11 Bressenden Place Westminster, London England SW1E 5BY Tel: +44 (0)20 7121 2000 Fax: +44 (0) www.atkinsglobal.com			
Copyright © Atkins Limited (2013)			
Client  LONDON BOROUGH OF CAMDEN			

Project Title  SWISS COTTAGE LIBRARY SALIX CARBON NET ZERO WORKS				
Drawing Title  ROOFING WORKS PROPOSED ROOF LEVEL AGAINST PARAPET HEIGHT				
Scale 1:2	Designed JH	Drawn AM	Checked JH	Authorised JH
Original Size A1	Date 02-02-22	Date 02-02-22	Date 02-02-22	Date 02-02-22
Drawing Number 50206133-ATK-SCL-S-DE-A-4404				Revision P 1