

1.5


JOB NO

0066


DRAWING NC

A4001


REV	DESCRIPTION	DATE	NAME

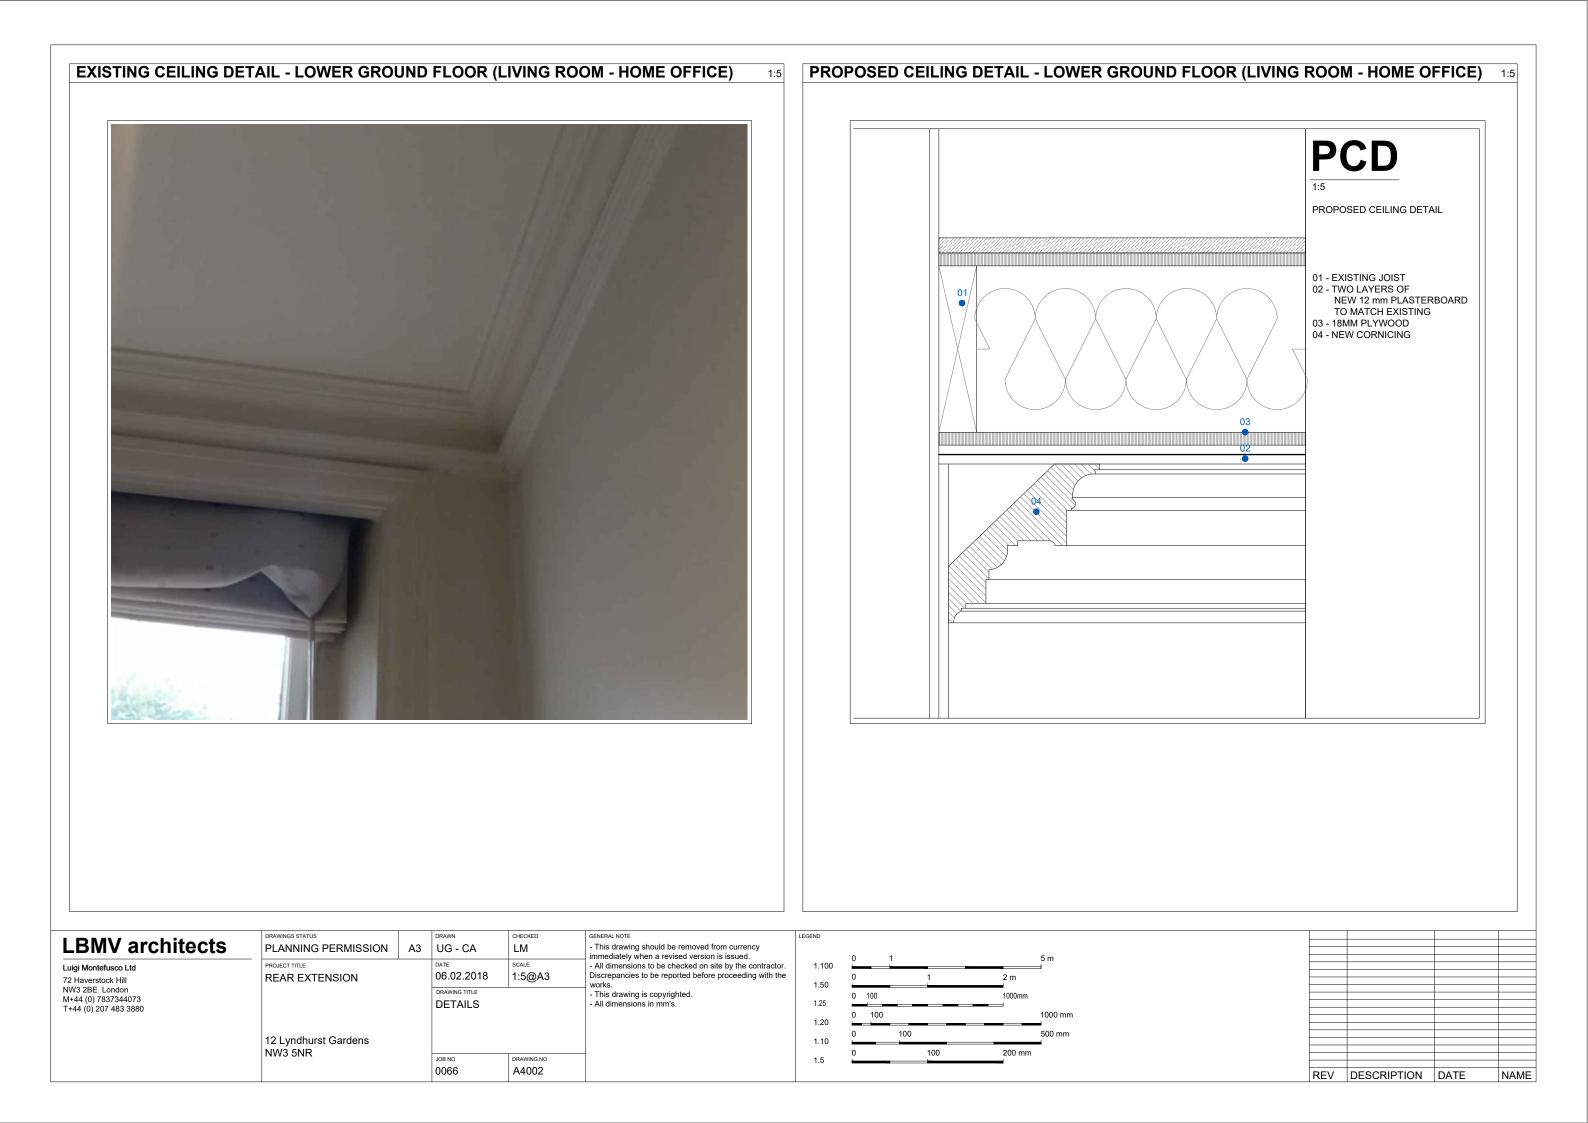


	<image/>		<section-header></section-header>		PROPOSED SKIRTING - LOWER GROUND FLOOR (LIVING ROOM-OFFICE-LOBBY)	
Lugi Montefusco Ltd 72 Haverstock Hill NW3 2BE London M+44 (0) 7837344073 T+44 (0) 207 483 3880	DRAWINGS STATUS PLANNING PERMISSION A3 PROJECT TITLE REAR EXTENSION 12 Lyndhurst Gardens NW3 5NR	UG - CA DATE 06.02.2018 DRAWING TITLE DETAILS	CHECKED LM SCALE 1:5@A3 DRAWING NO A4003 GENERAL NOTE GENERAL NOTE - This drawing should be re immediately when a revised - All dimensions to be checot Discrepancies to be reporte works This drawing is copyrighte - All dimensions in mm's.	emoved from currency d version is issued. ked on site by the contractor. ed before proceeding with the	or. 1.100 0 1 2 m 1.50 0 100 1000 mm 1.25 0 100 1000 mm 1.20 0 100 500 mm 1.20 0 100 500 mm 1.50 0 100 200 mm	

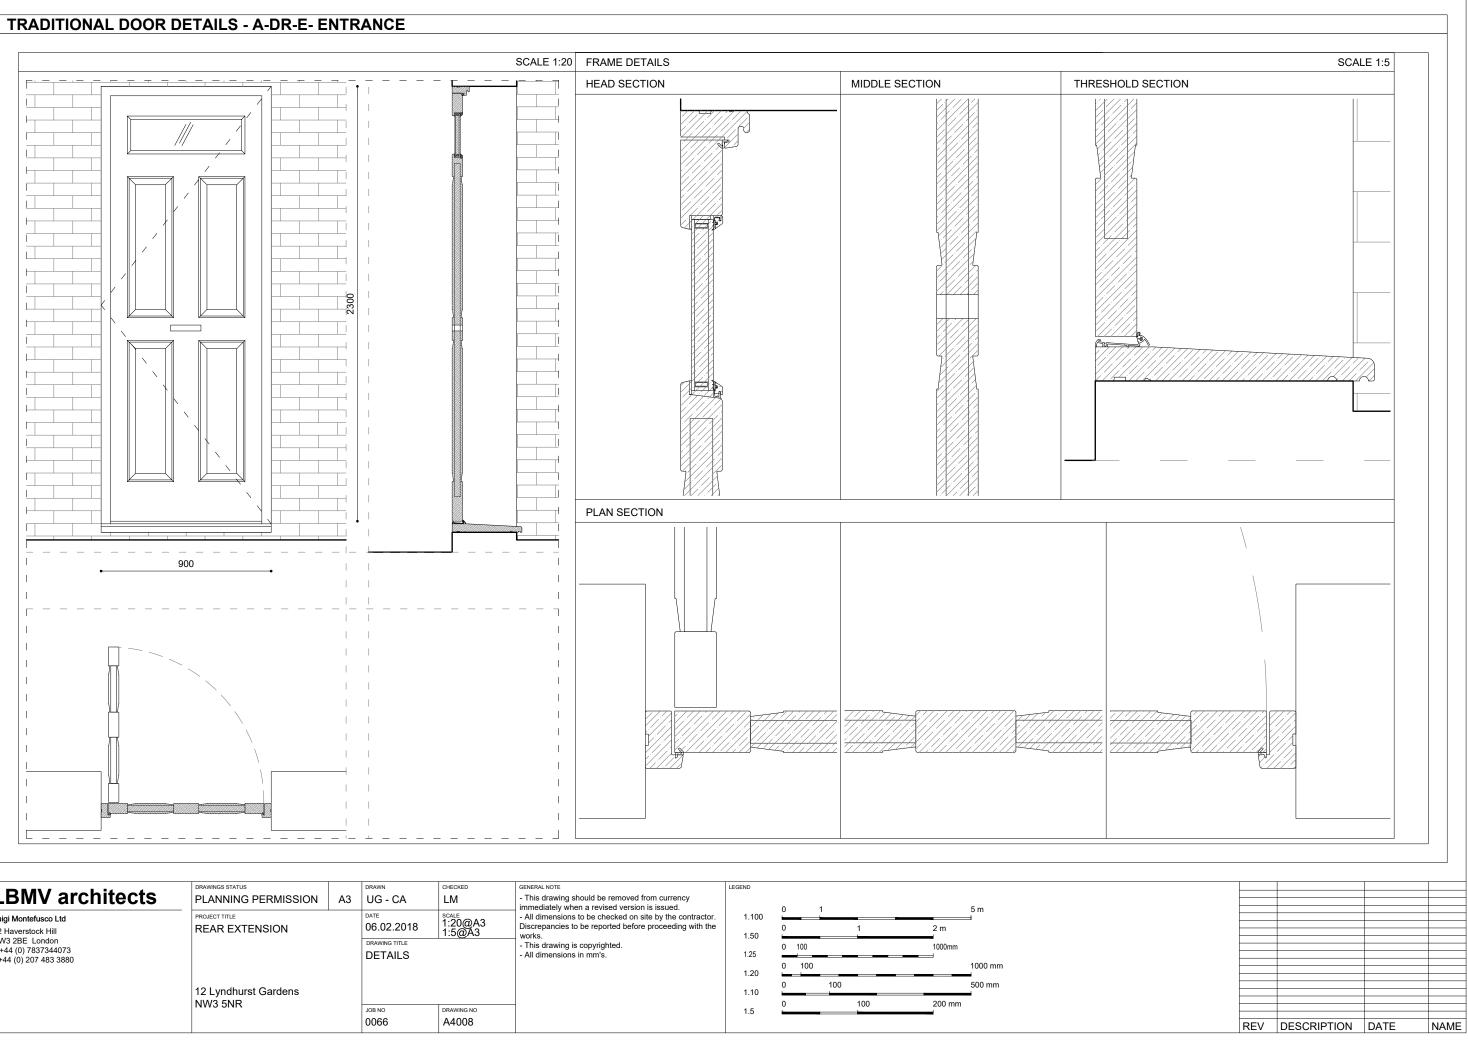


LBMV architects	DRAWINGS STATUS PLANNING PERMISSION	A3	DRAWN UG - CA	CHECKED LM	GENERAL NOTE - This drawing should be removed from currency immediately when a revised version is issued.	LEGEND	0 1		5 m
Luigi Montefusco Ltd 72 Haverstock Hill NW3 2BE London M+44 (0) 7837344073 Tr 44 (0) 7837344073	PROJECT TITLE REAR EXTENSION		DATE 06.02.2018 DRAWING TITLE DETAILS	scale 1:20@A3 1:5@A3	All dimensions to be checked on site by the contractor. Discrepancies to be reported before proceeding with the works. This drawing is copyrighted. All dimensions in mm's.	1.100 1.50 1.25		2 m 1000mm	3m ⊐
T+44 (0) 207 483 3880	12 Lyndhurst Gardens NW3 5NR		JOB NO 0066	DRAWING NO		1.20 1.10 1.5	0 100 0 100 0 100	200 mm	1000 mm 500 mm

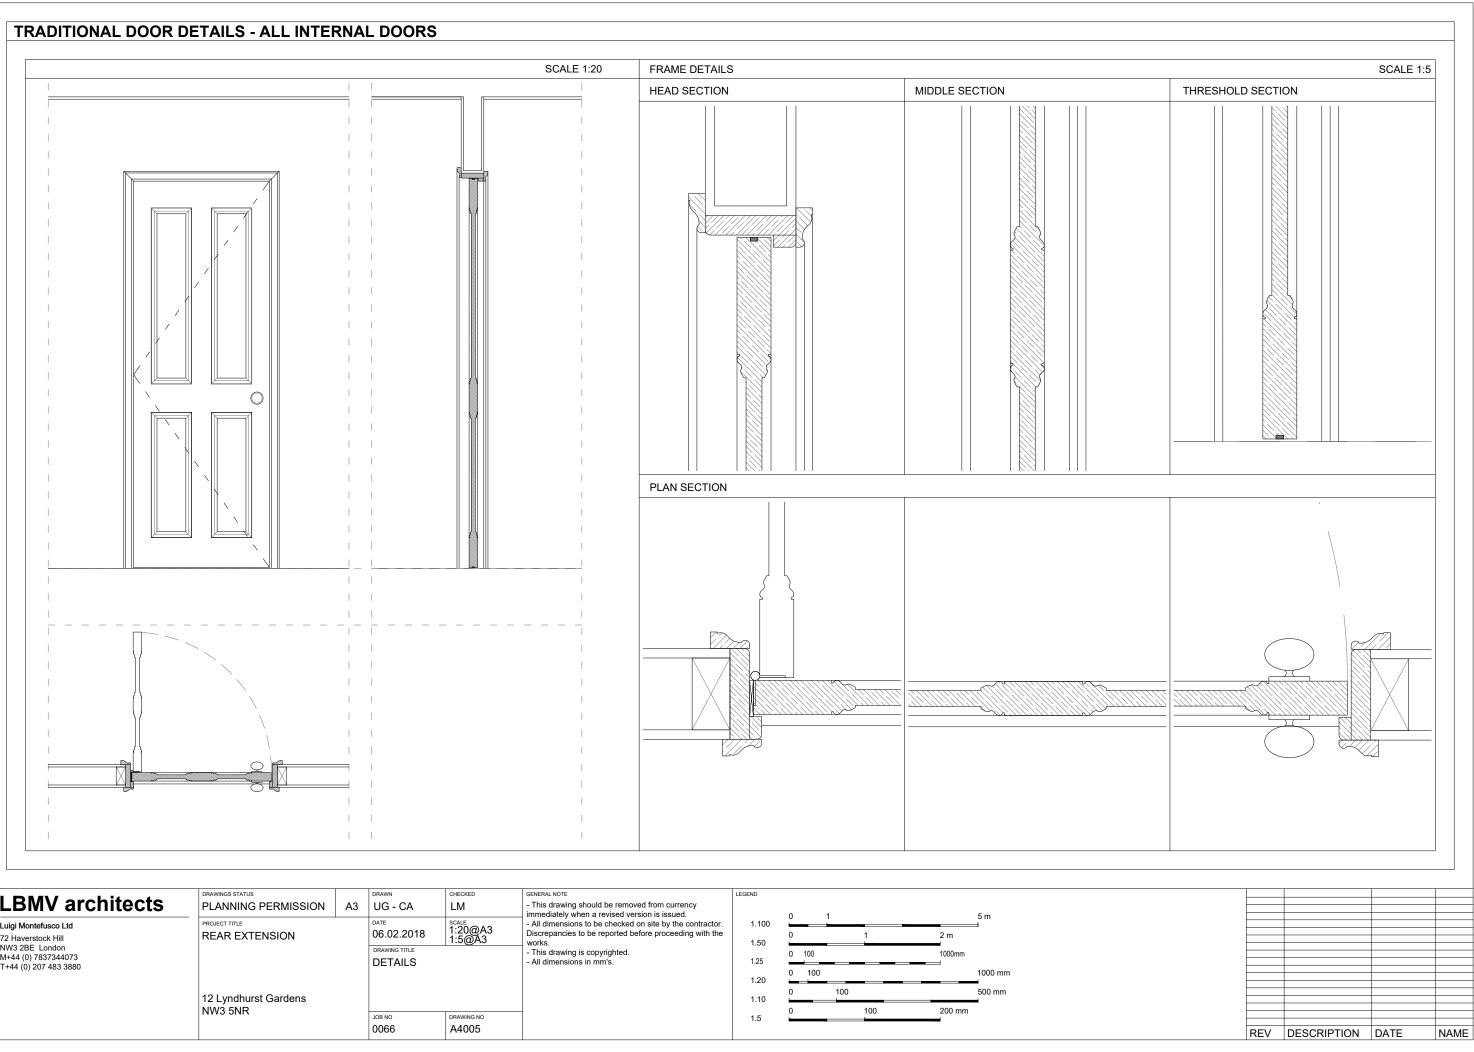


LBMV architects Luigi Montefusco Ltd 72 Haverstock Hill NW3 2BE London M+44 (0) 7837344073	PRAWINGS STATUS PLANNING PERMISSION PROJECT TITLE REAR EXTENSION	A3	DRAWN UG - CA DATE 06.02.2018 DRAWING TITLE DETAILS	LM SCALE	GENERAL NOTE - This drawing should be removed from currency immediately when a revised version is issued. - All dimensions to be checked on site by the contractor. Discrepancies to be reported before proceeding with the works. - This drawing is copyrighted. - All dimensions in mm's.	LEGEND 1.100 1.50 1.25	0 1 0 1 0 100	2 m 1000mm	5 m ⊐
T+44 (0) 207 483 3880	12 Lyndhurst Gardens NW3 5NR			DRAWING NO A4005		1.20 1.10 1.5	0 100 0 100 0 100	200 mm	1000 mm 500 mm

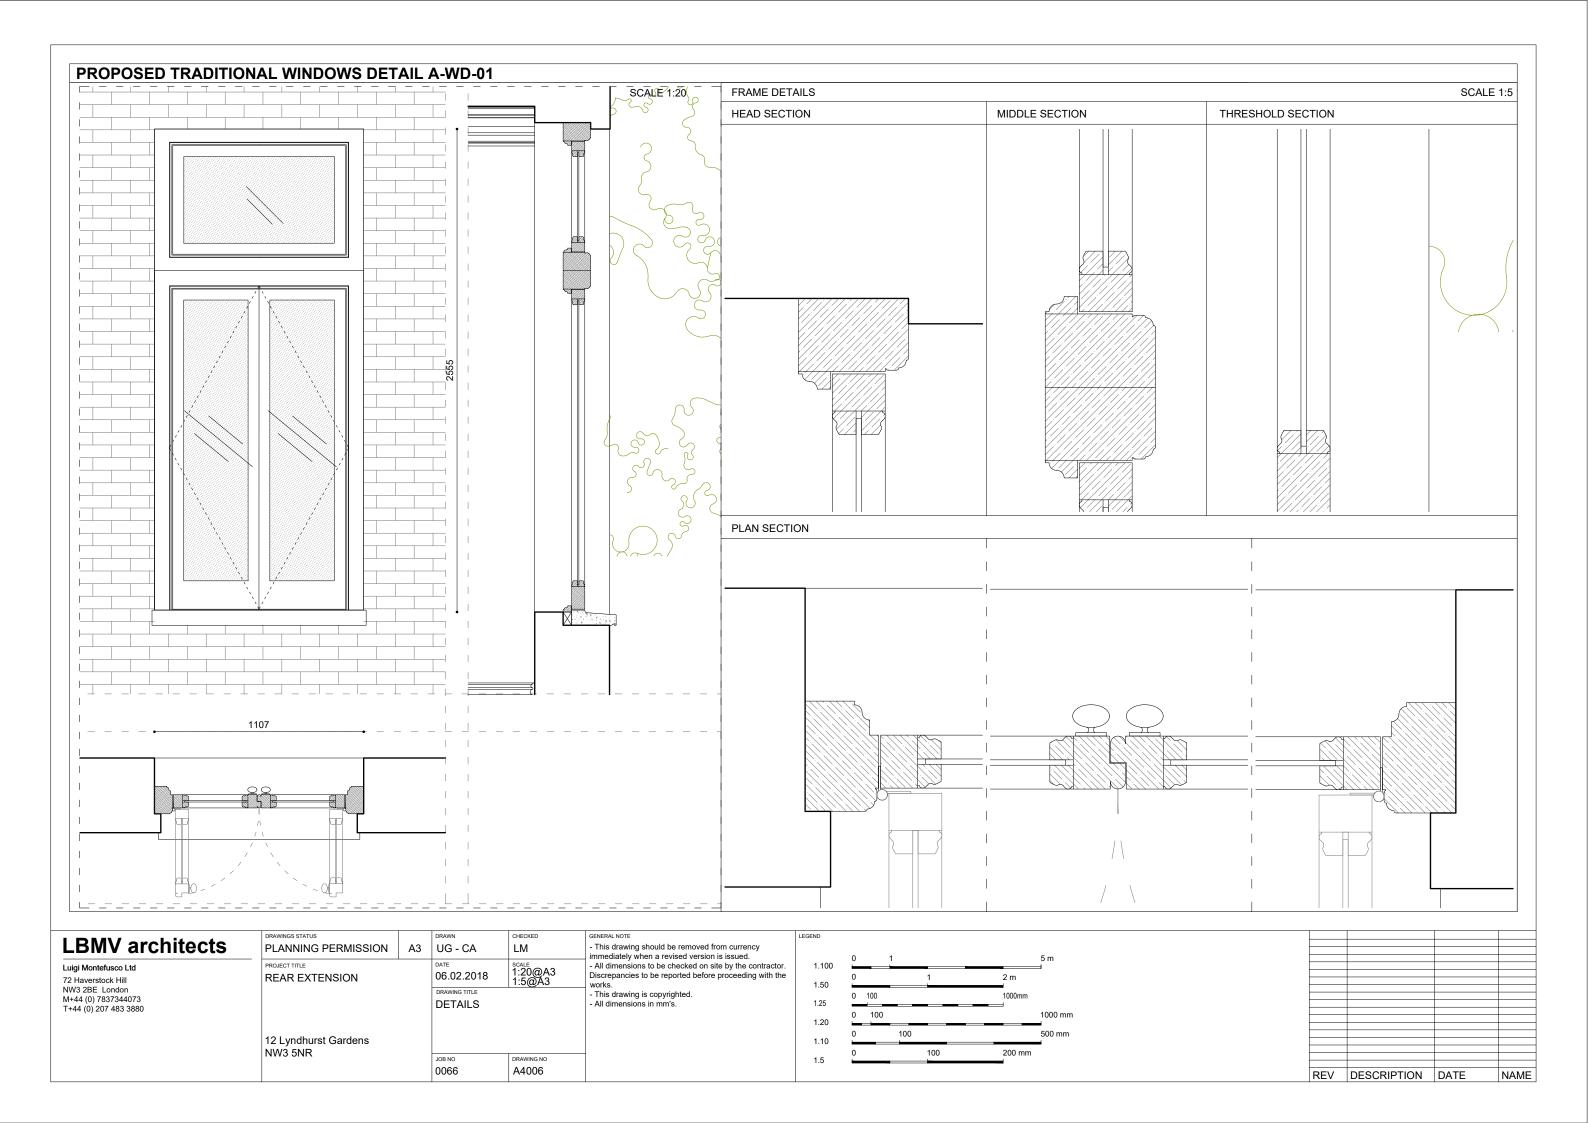

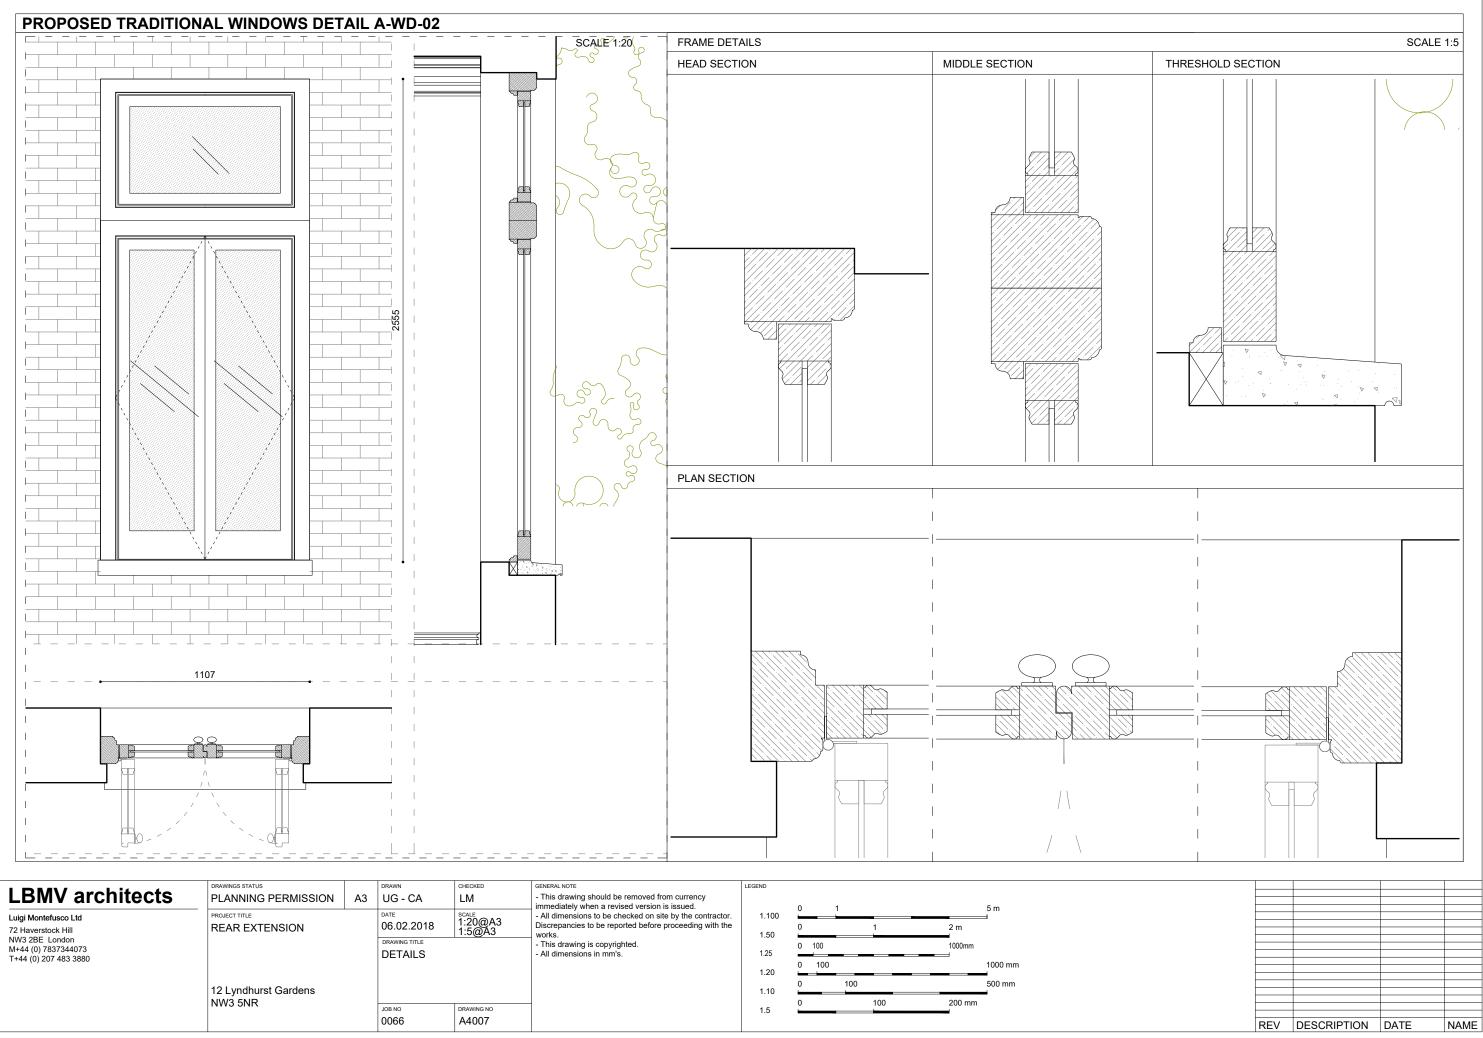


12 Lyndhurst Gardens NW3 5NR



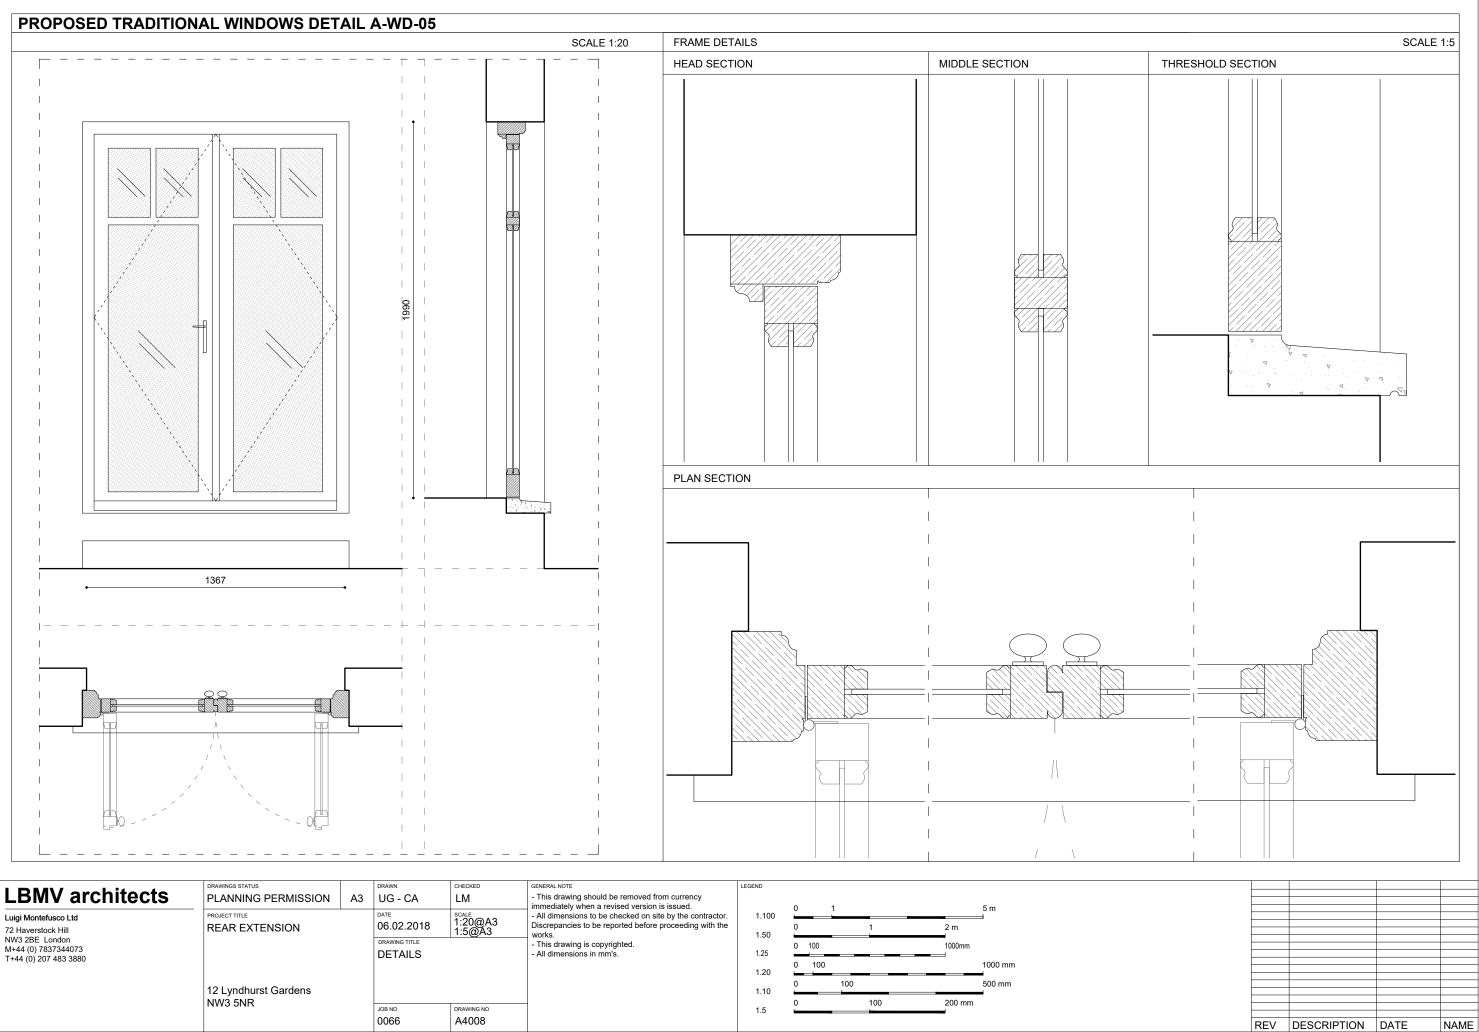

LBMV architects	DRAWINGS STATUS PLANNING PERMISSION	A3	DRAWN UG - CA	CHECKED LM	GENERAL NOTE - This drawing should be removed from currency immediately when a revised version is issued.	LEGEND	0 1	5 m
Luigi Montefusco Ltd 72 Haverstock Hill NW3 2BE London M+44 (0) 7837344073	PROJECT TITLE REAR EXTENSION		DATE 06.02.2018 DRAWING TITLE DETAILS	Scale 1:20@A3 1:5@A3	All dimensions to be checked on site by the contractor. Discrepancies to be reported before proceeding with the works. This drawing is copyrighted. All dimensions in mm's.	1.100 1.50 1.25	0 1 2 m 0 100 1000	
T+44 (0) 207 483 3880	12 Lyndhurst Gardens NW3 5NR			1		1.20 1.10	0 100 0 100 0 100 200	1000 mm 500 mm
			јов NO 0066	DRAWING NO		1.5		

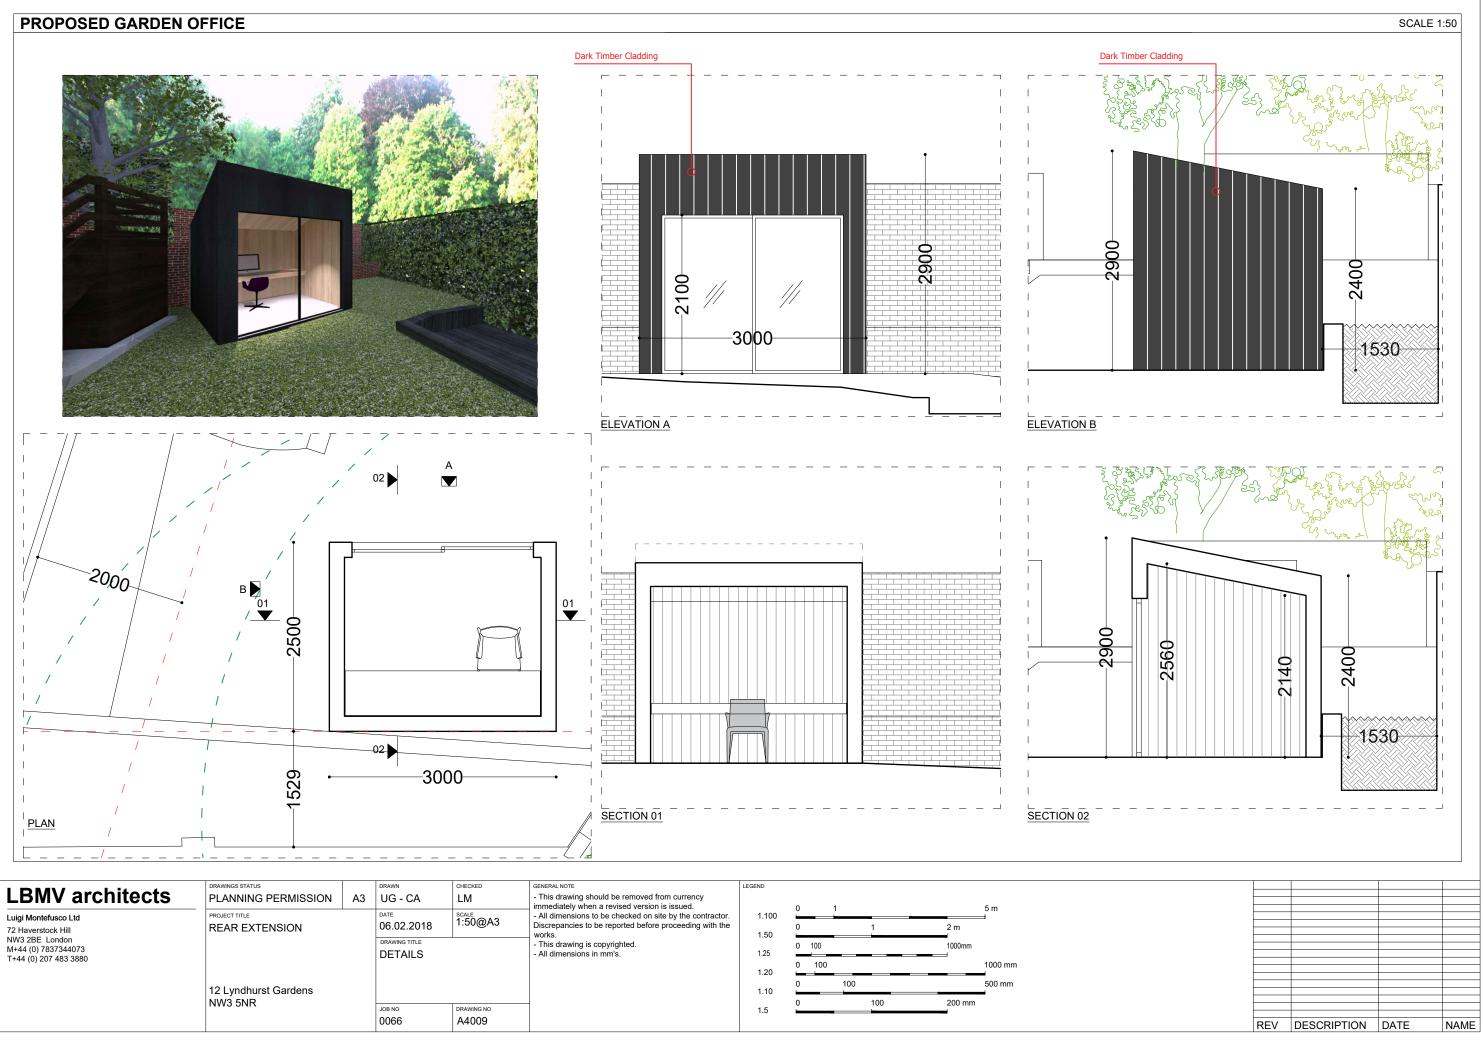

LBMV architects	DRAWINGS STATUS PLANNING PERMISSION	A3	DRAWN UG - CA	CHECKED LM	GENERAL NOTE - This drawing should be removed from currency immediately when a revised version is issued.	LEGEND	0 1	5 m
Luigi Montefusco Ltd 72 Haverstock Hill NW3 2BE London M+44 (0) 7837344073	PROJECT TITLE REAR EXTENSION		DATE 06.02.2018 DRAWING TITLE DETAILS	scale 1:50@A3	All dimensions to be checked on site by the contractor. Discrepancies to be reported before proceeding with the works. This drawing is copyrighted. All dimensions in mm's.	1.100 1.50 1.25		
T+44 (0) 207 483 3880	12 Lyndhurst Gardens NW3 5NR		JOB NO 0066	DRAWING NO	-	1.20 1.10 1.5	0 100 0 100 0 100 20	1000 mm 500 mm 20 mm