




GROUND FLOOR

KEY

- - - RED DASHED LINE DENOTES PROPOSED EXTERNAL DEMOLITION. REFER TO FULL PLANNING APPLICATION ASSOCIATED WITH THIS APPLICATION FOR FULL DETAILS
- BLUE LINES DENOTE PROPOSED EXTERNAL ALTERATIONS AND ARE FOR INFORMATION ONLY. THEY ARE NOT PART OF THIS APPLICATION. REFER TO THE FULL PLANNING APPLICATION ASSOCIATED WITH THIS PD APPLICATION FOR FULL
- OB PROPOSED OBSCURED GLAZING




- A. 15.03.2022 DAYLIGHT REVISION
- B. 18.03.2022 NOTE AMENDED

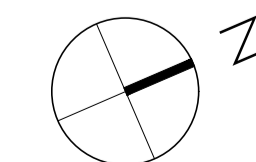

tasou PERMITTED DEVELOPMENT
associates architects + structural engineers

4 Arwell Street, London. EC1R 1UG T:020 7713 7070 F:020 7713 7071 E:tasou@tasou.co.uk

project	81 BELSIZE PARK GARDENS		
drwg title	PROPOSED GROUND FLOOR		
job no.	1698	drwg no.	PD.01
date	FEB 2022	scale @ A1	1:100
		rev.	B

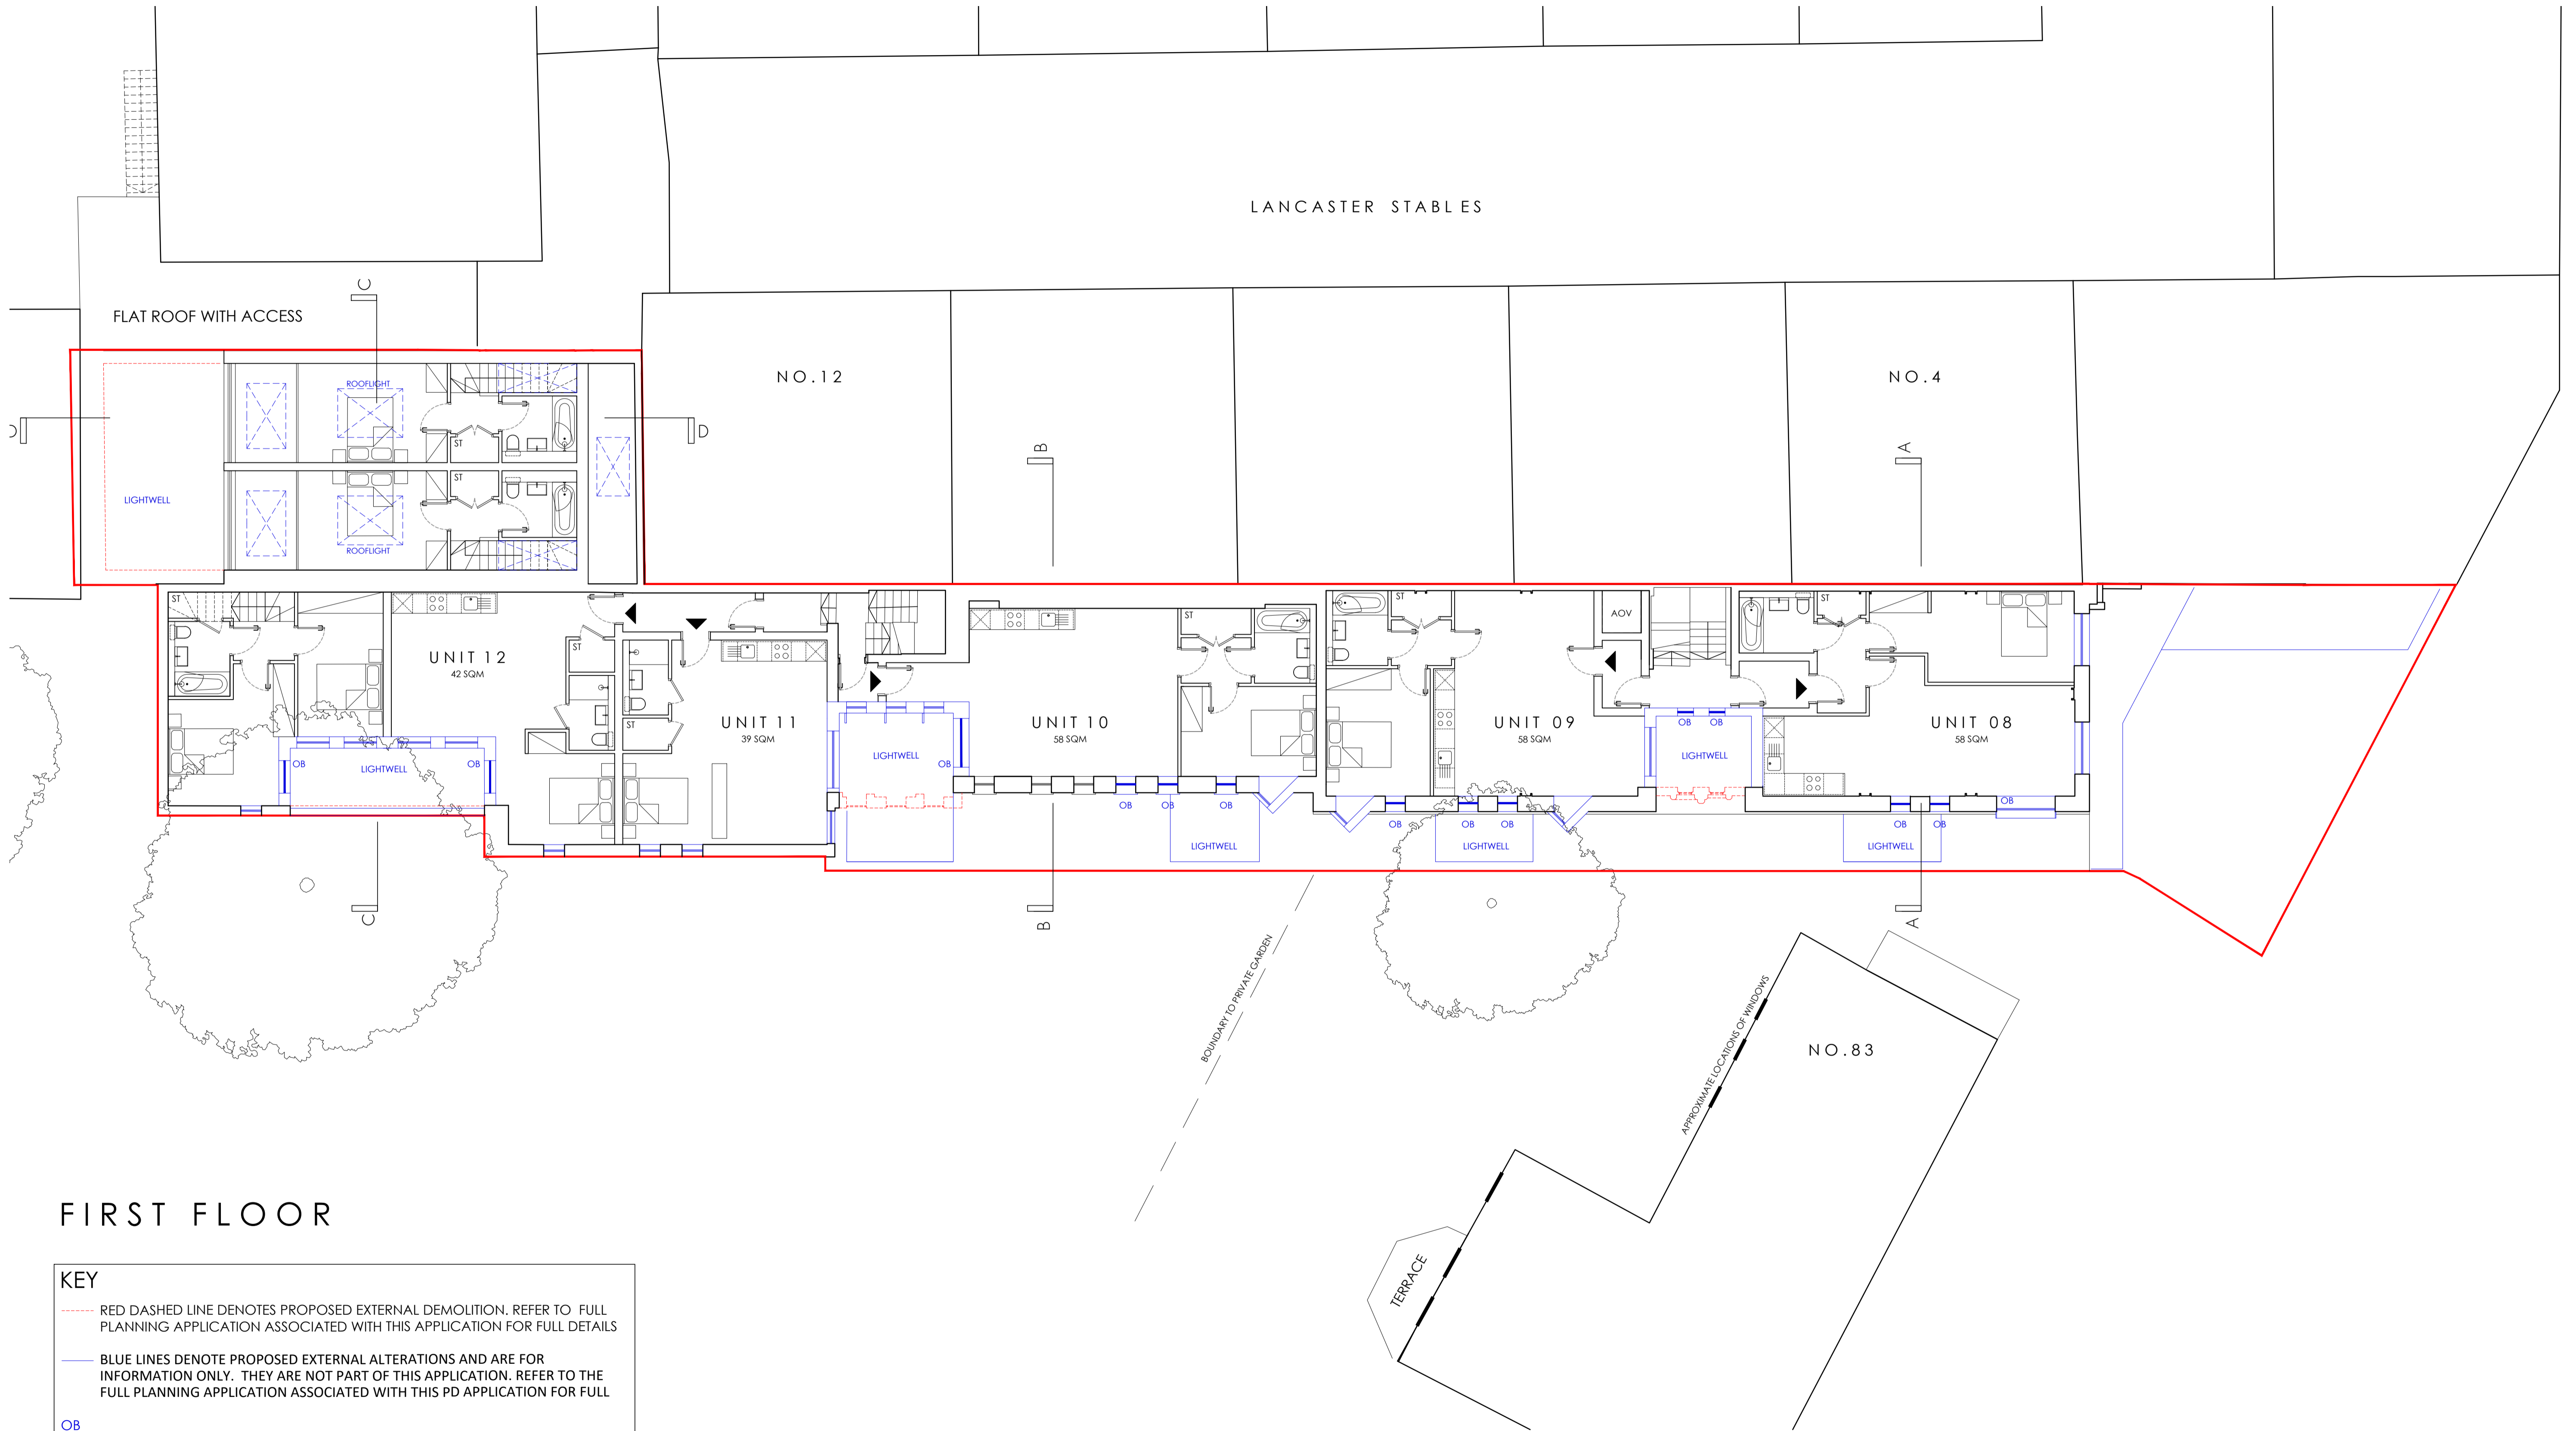


FIRST FLOOR

KEY

- - - RED DASHED LINE DENOTES PROPOSED EXTERNAL DEMOLITION. REFER TO FULL PLANNING APPLICATION ASSOCIATED WITH THIS APPLICATION FOR FULL DETAILS
- BLUE LINES DENOTE PROPOSED EXTERNAL ALTERATIONS AND ARE FOR INFORMATION ONLY. THEY ARE NOT PART OF THIS APPLICATION. REFER TO THE FULL PLANNING APPLICATION ASSOCIATED WITH THIS PD APPLICATION FOR FULL
- OB PROPOSED OBSCURED GLAZING




- A. 15.03.2022 DAYLIGHT REVISION
- B. 18.03.2022 NOTE AMENDED

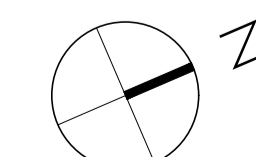

tasou PERMITTED DEVELOPMENT
associates architects + structural engineers

4 Armwell Street, London. EC1R 1UG T:020 7713 7070 F:020 7713 7071 E:tasou@tasou.co.uk

project	81 BELSIZE PARK GARDENS		
drwg title	PROPOSED FIRST FLOOR		
job no.	1698	drwg no.	PD.02
date	FEB 2022	scale @ A1	1:100
		rev.	B

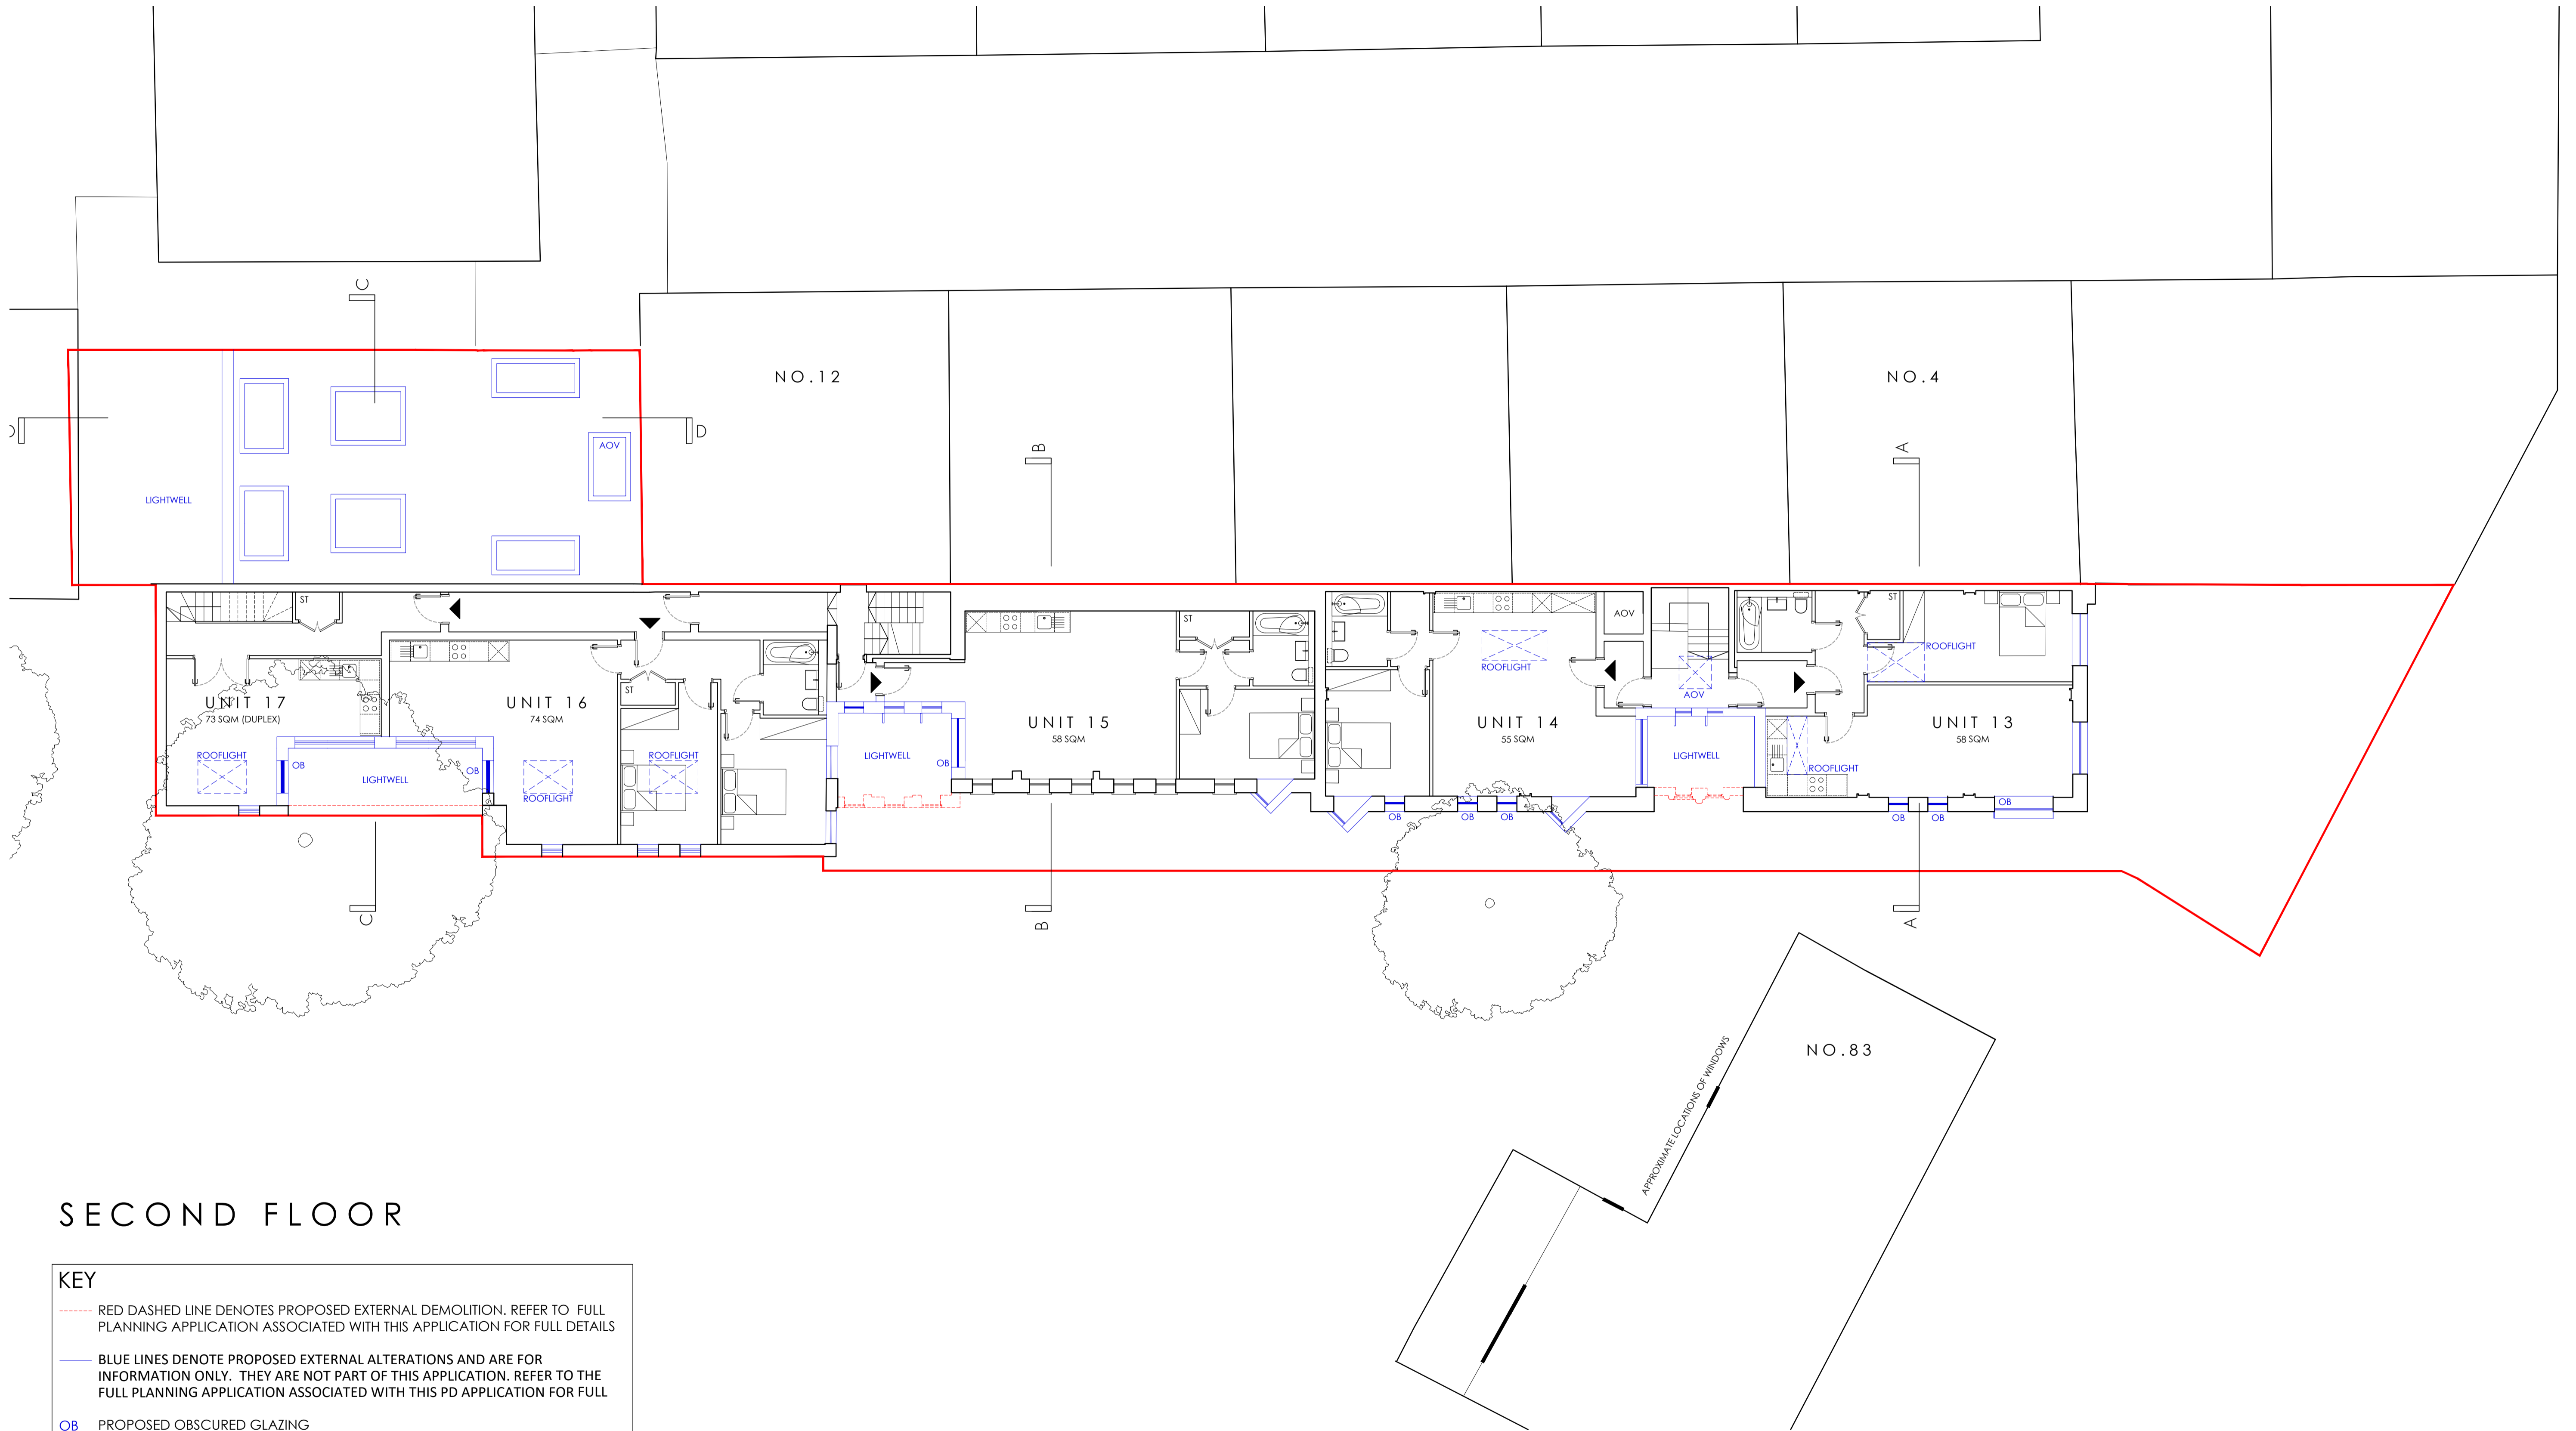


SECOND FLOOR

KEY

- - - RED DASHED LINE DENOTES PROPOSED EXTERNAL DEMOLITION. REFER TO FULL PLANNING APPLICATION ASSOCIATED WITH THIS APPLICATION FOR FULL DETAILS
- BLUE LINES DENOTE PROPOSED EXTERNAL ALTERATIONS AND ARE FOR INFORMATION ONLY. THEY ARE NOT PART OF THIS APPLICATION. REFER TO THE FULL PLANNING APPLICATION ASSOCIATED WITH THIS PD APPLICATION FOR FULL
- OB PROPOSED OBSCURED GLAZING




- A. 15.03.2022 DAYLIGHT REVISION
- B. 18.03.2022 NOTE AMENDED

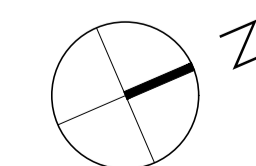

tasou PERMITTED DEVELOPMENT
associates architects + structural engineers

4 Armwell Street, London, EC1R 1UG T:020 7713 7070 F:020 7713 7071 E:tasou@tasou.co.uk


project	81 BELSIZE PARK GARDENS		
drwg title	PROPOSED SECOND FLOOR		
job no.	1698	drwg no.	PD.03
date	FEB 2022	scale @ A1	1:100
		rev.	B

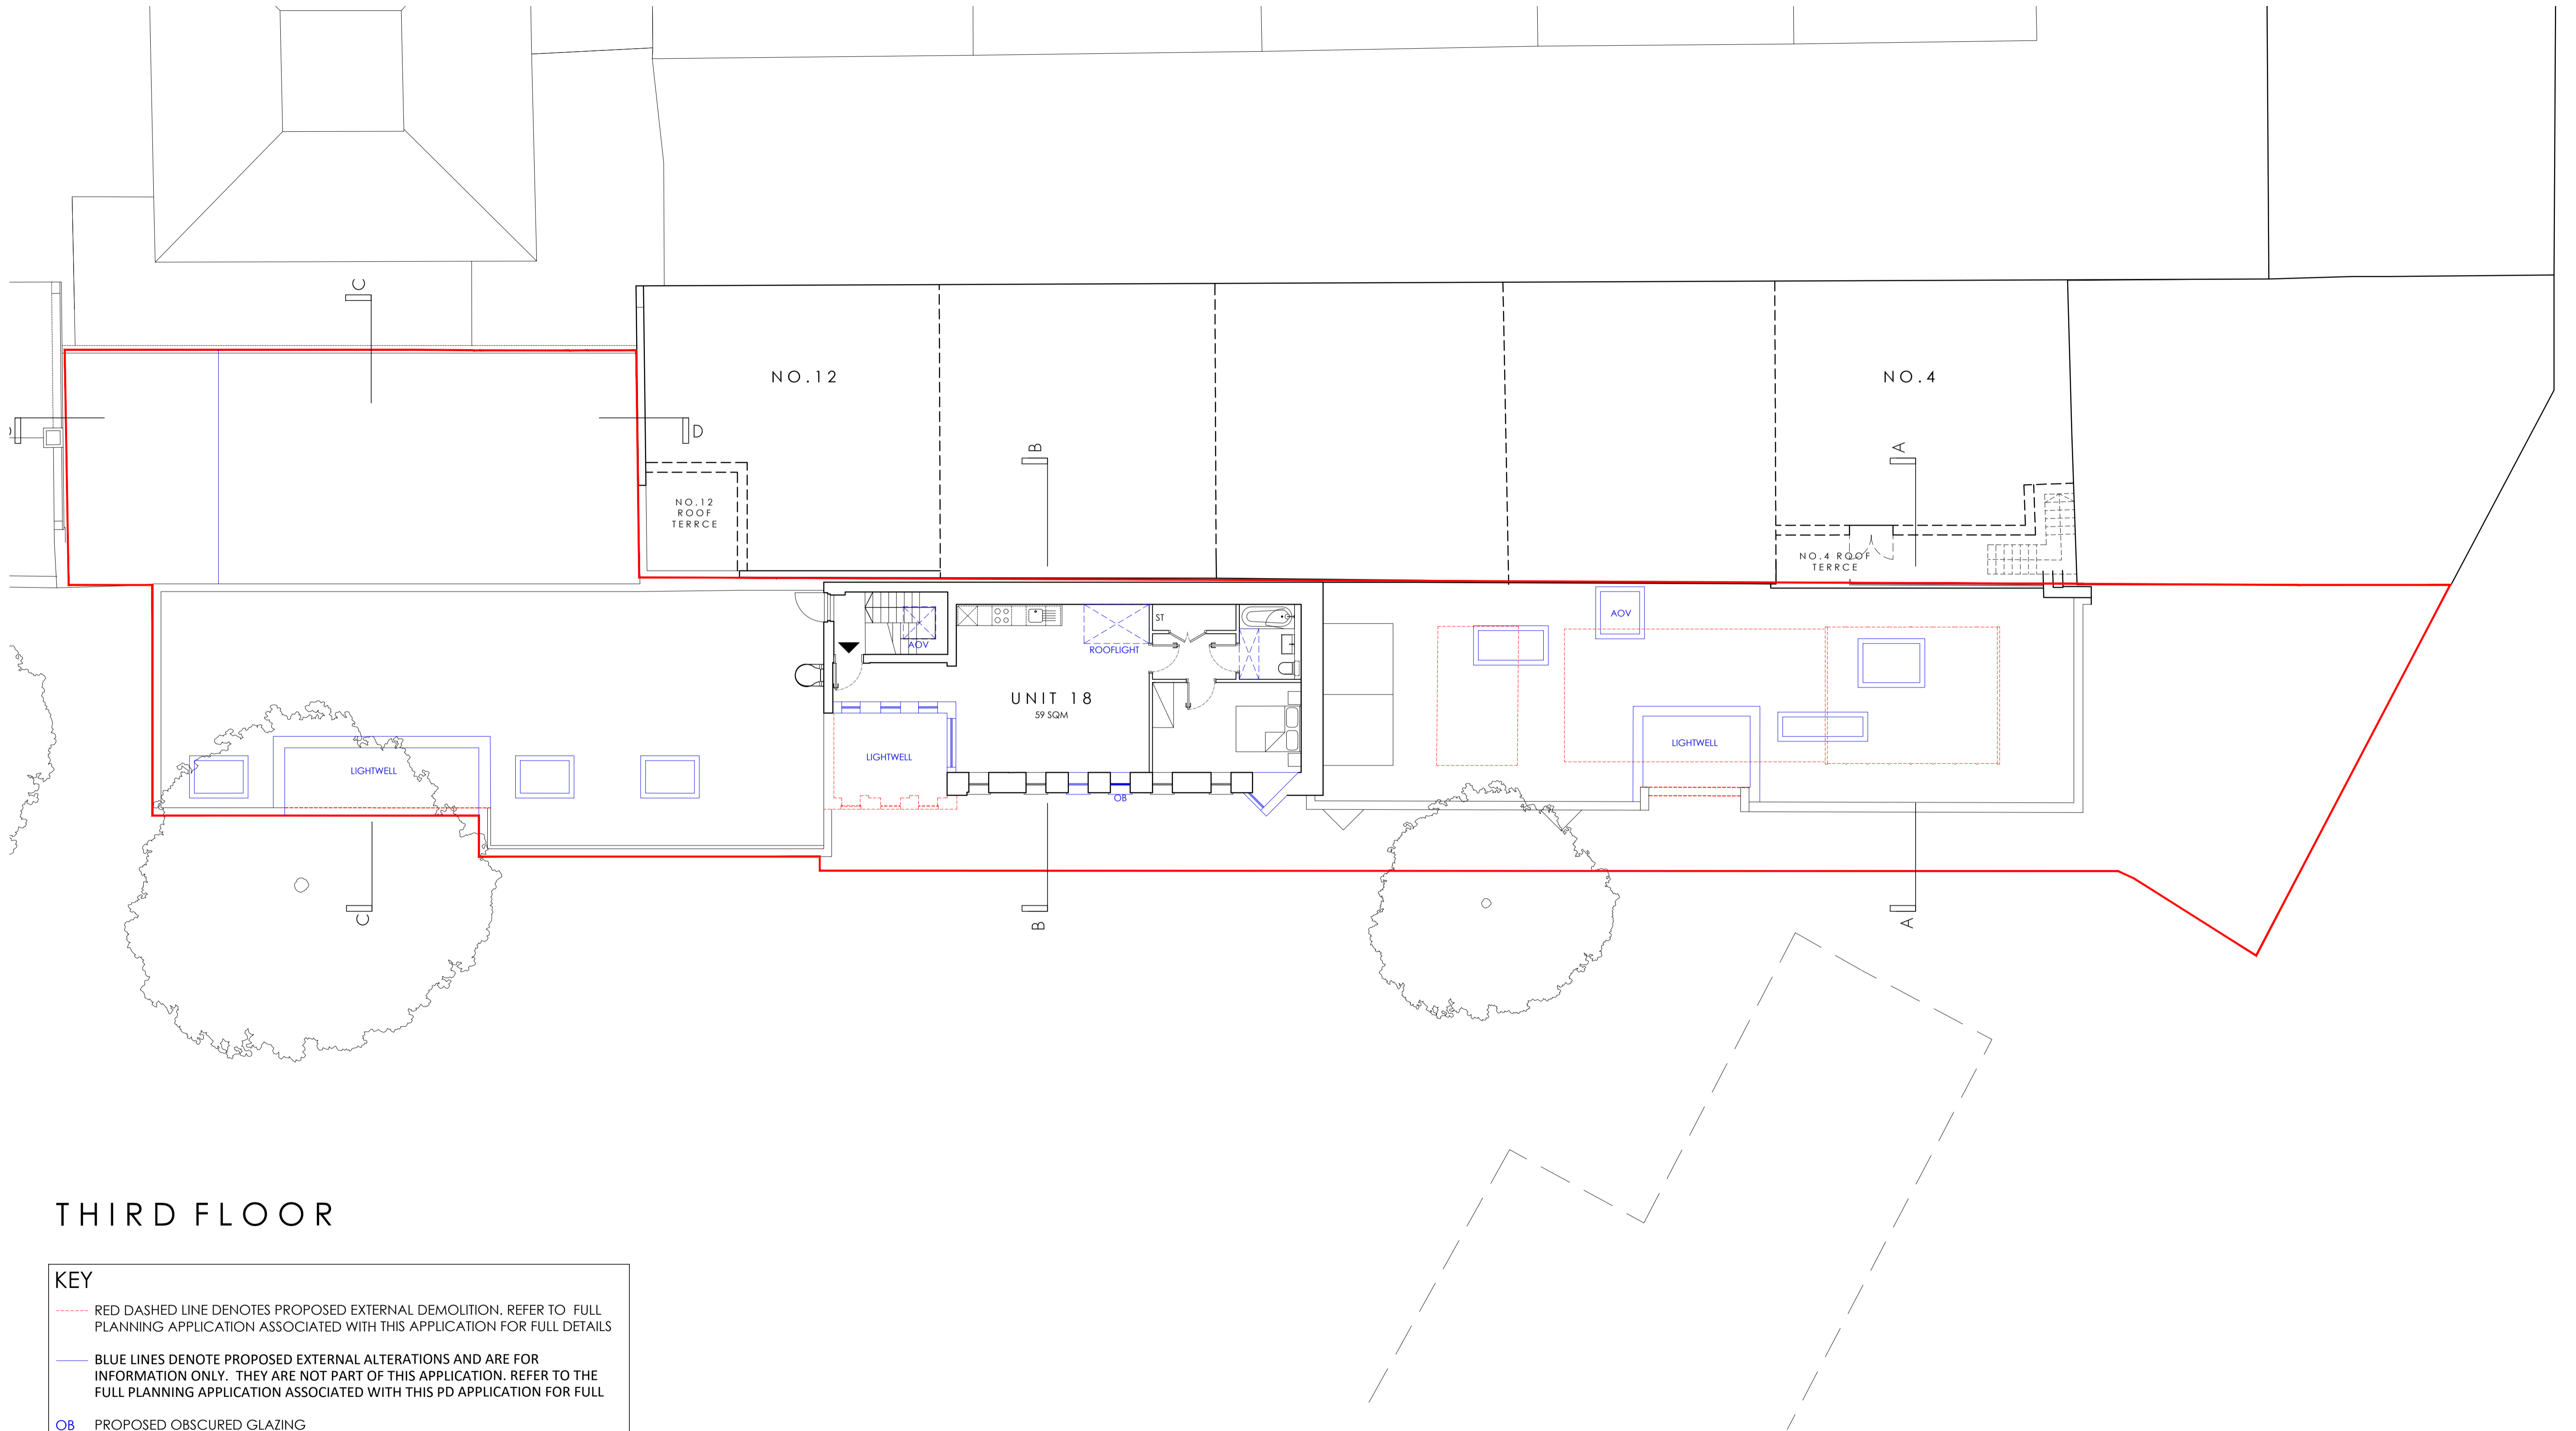


THIRD FLOOR

KEY

- RED DASHED LINE DENOTES PROPOSED EXTERNAL DEMOLITION. REFER TO FULL PLANNING APPLICATION ASSOCIATED WITH THIS APPLICATION FOR FULL DETAILS
- BLUE LINES DENOTE PROPOSED EXTERNAL ALTERATIONS AND ARE FOR INFORMATION ONLY. THEY ARE NOT PART OF THIS APPLICATION. REFER TO THE FULL PLANNING APPLICATION ASSOCIATED WITH THIS PD APPLICATION FOR FULL
- OB PROPOSED OBSCURED GLAZING

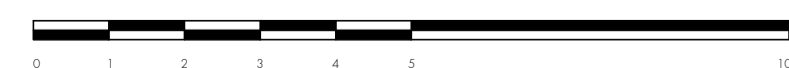


- A. 15.03.2022 DAYLIGHT REVISION
- B. 18.03.2022 NOTE AMENDED

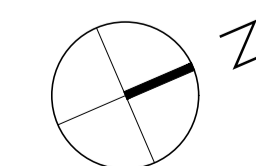

tasou PERMITTED DEVELOPMENT
associates architects + structural engineers

4 Armwell Street, London. EC1R 1UG T:020 7713 7070 F:020 7713 7071 E:tasou@tasou.co.uk


project	81 BELSIZE PARK GARDENS		
drwg title	PROPOSED THIRD FLOOR		
job no.	1698	drwg no.	PD.04 rev. B
date	FEB 2022	scale @ A1	1:100

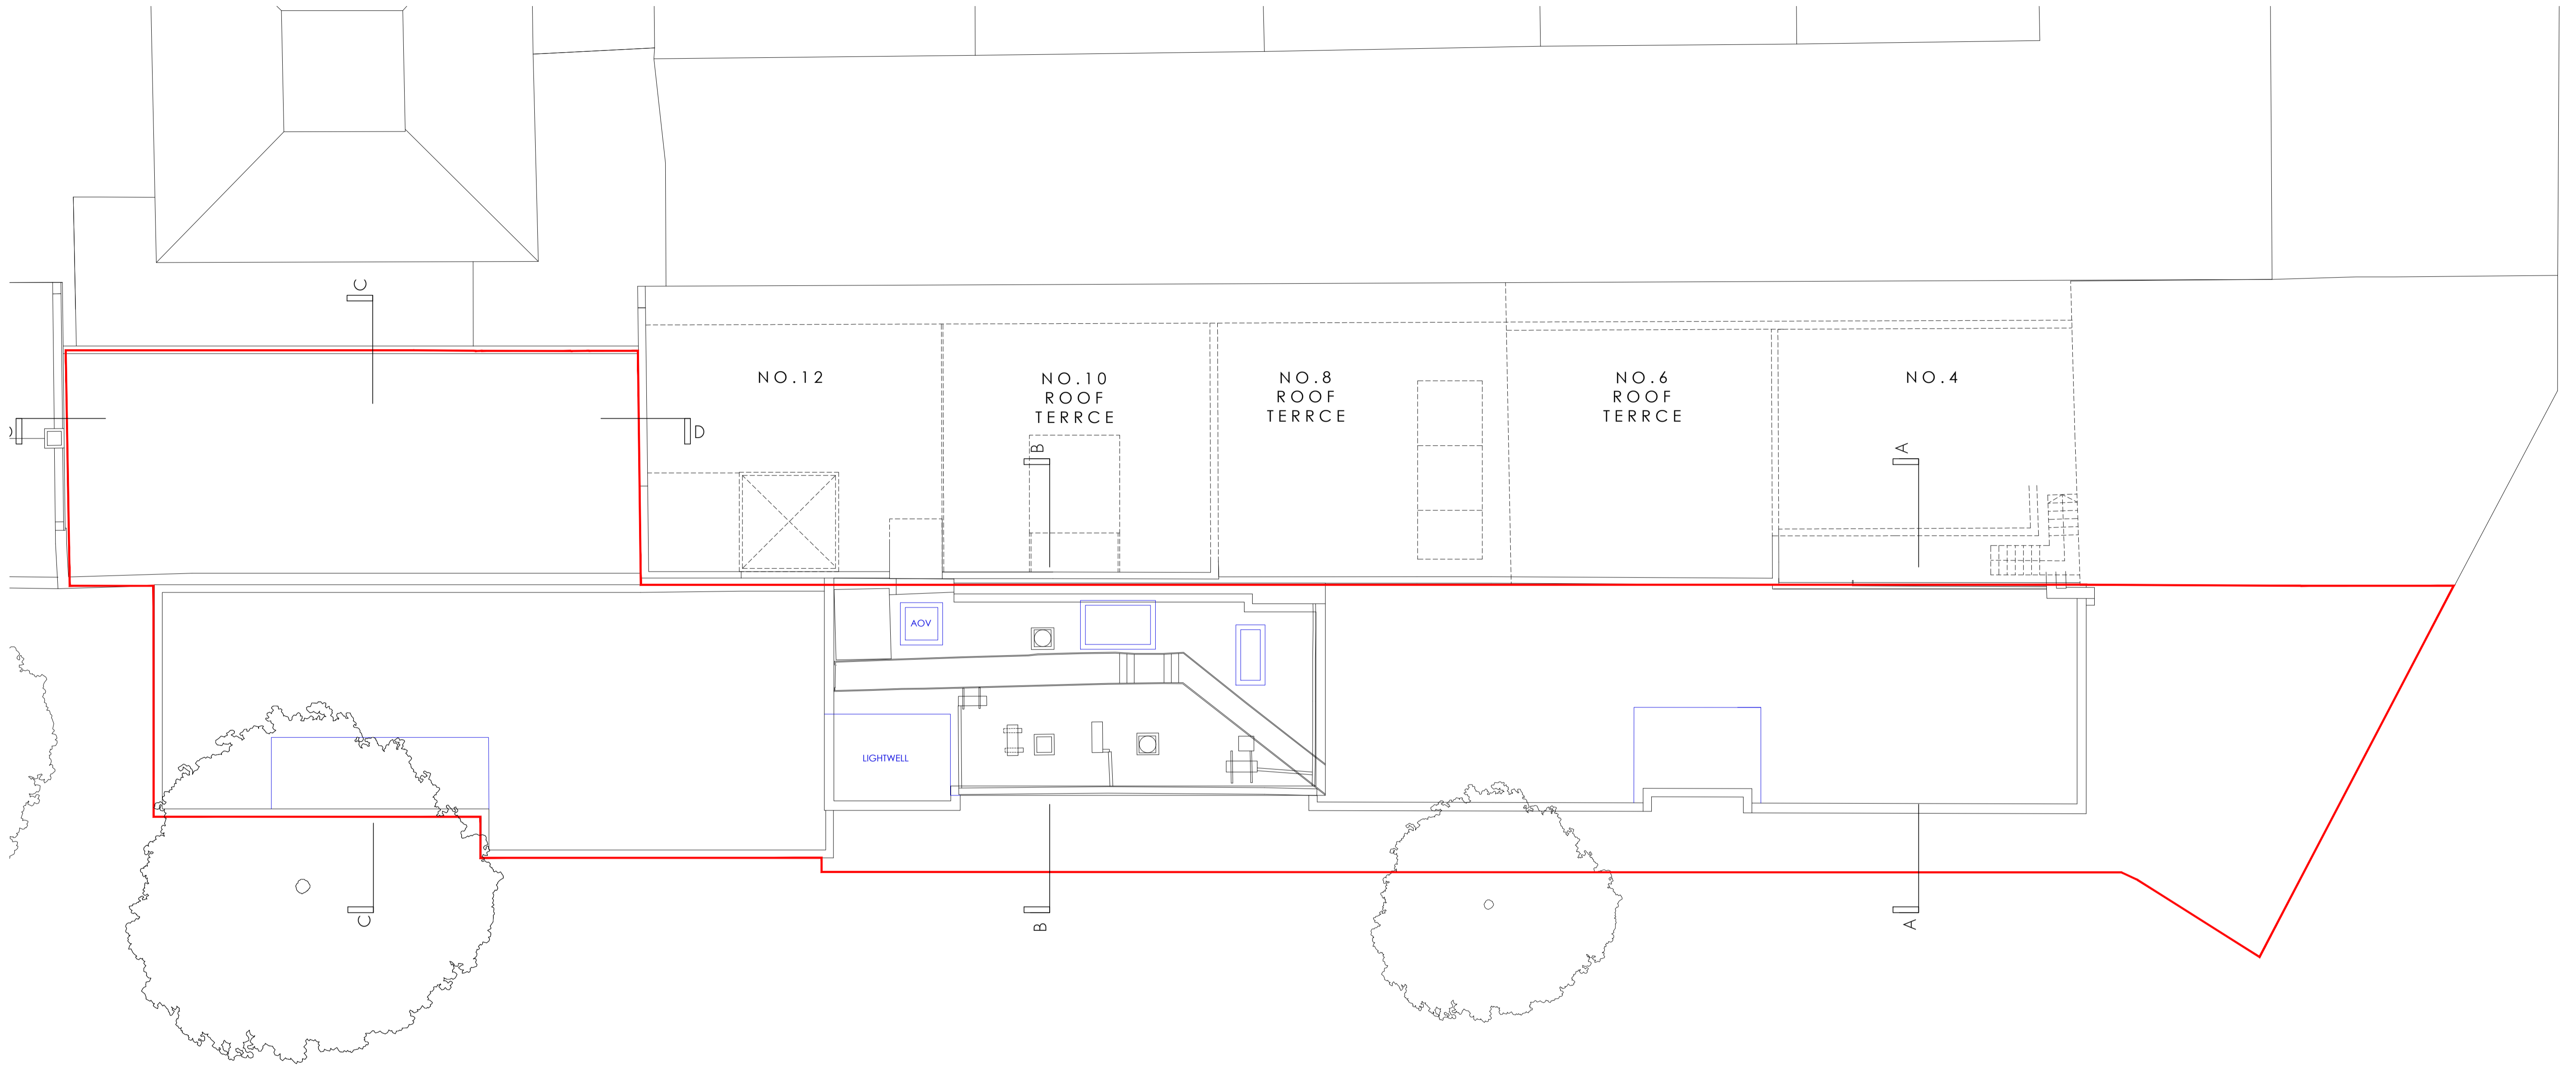


ROOF PLAN

KEY

- - - RED DASHED LINE DENOTES PROPOSED EXTERNAL DEMOLITION. REFER TO FULL PLANNING APPLICATION ASSOCIATED WITH THIS APPLICATION FOR FULL DETAILS
- BLUE LINES DENOTE PROPOSED EXTERNAL ALTERATIONS AND ARE FOR INFORMATION ONLY. THEY ARE NOT PART OF THIS APPLICATION. REFER TO THE FULL PLANNING APPLICATION ASSOCIATED WITH THIS PD APPLICATION FOR FULL
- OB PROPOSED OBSCURED GLAZING

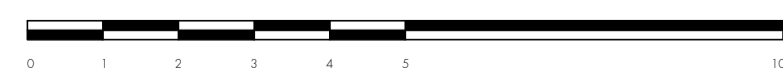

- A. 15.03.2022 DAYLIGHT REVISION
- B. 18.03.2022 NOTE AMENDED

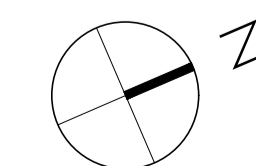

tasou PERMITTED DEVELOPMENT
associates architects + structural engineers

4 Armwell Street, London. EC1R 1UG T:020 7713 7070 F:020 7713 7071 E:tasou@tasou.co.uk

project	81 BELSIZE PARK GARDENS		
drwg title	PROPOSED ROOF PLAN		
job no.	1698	drwg no.	PD.05
date	FEB 2022	scale @ A1	1:100
		rev.	B