



Ground Floor Changing Rooms & Showers
1:50

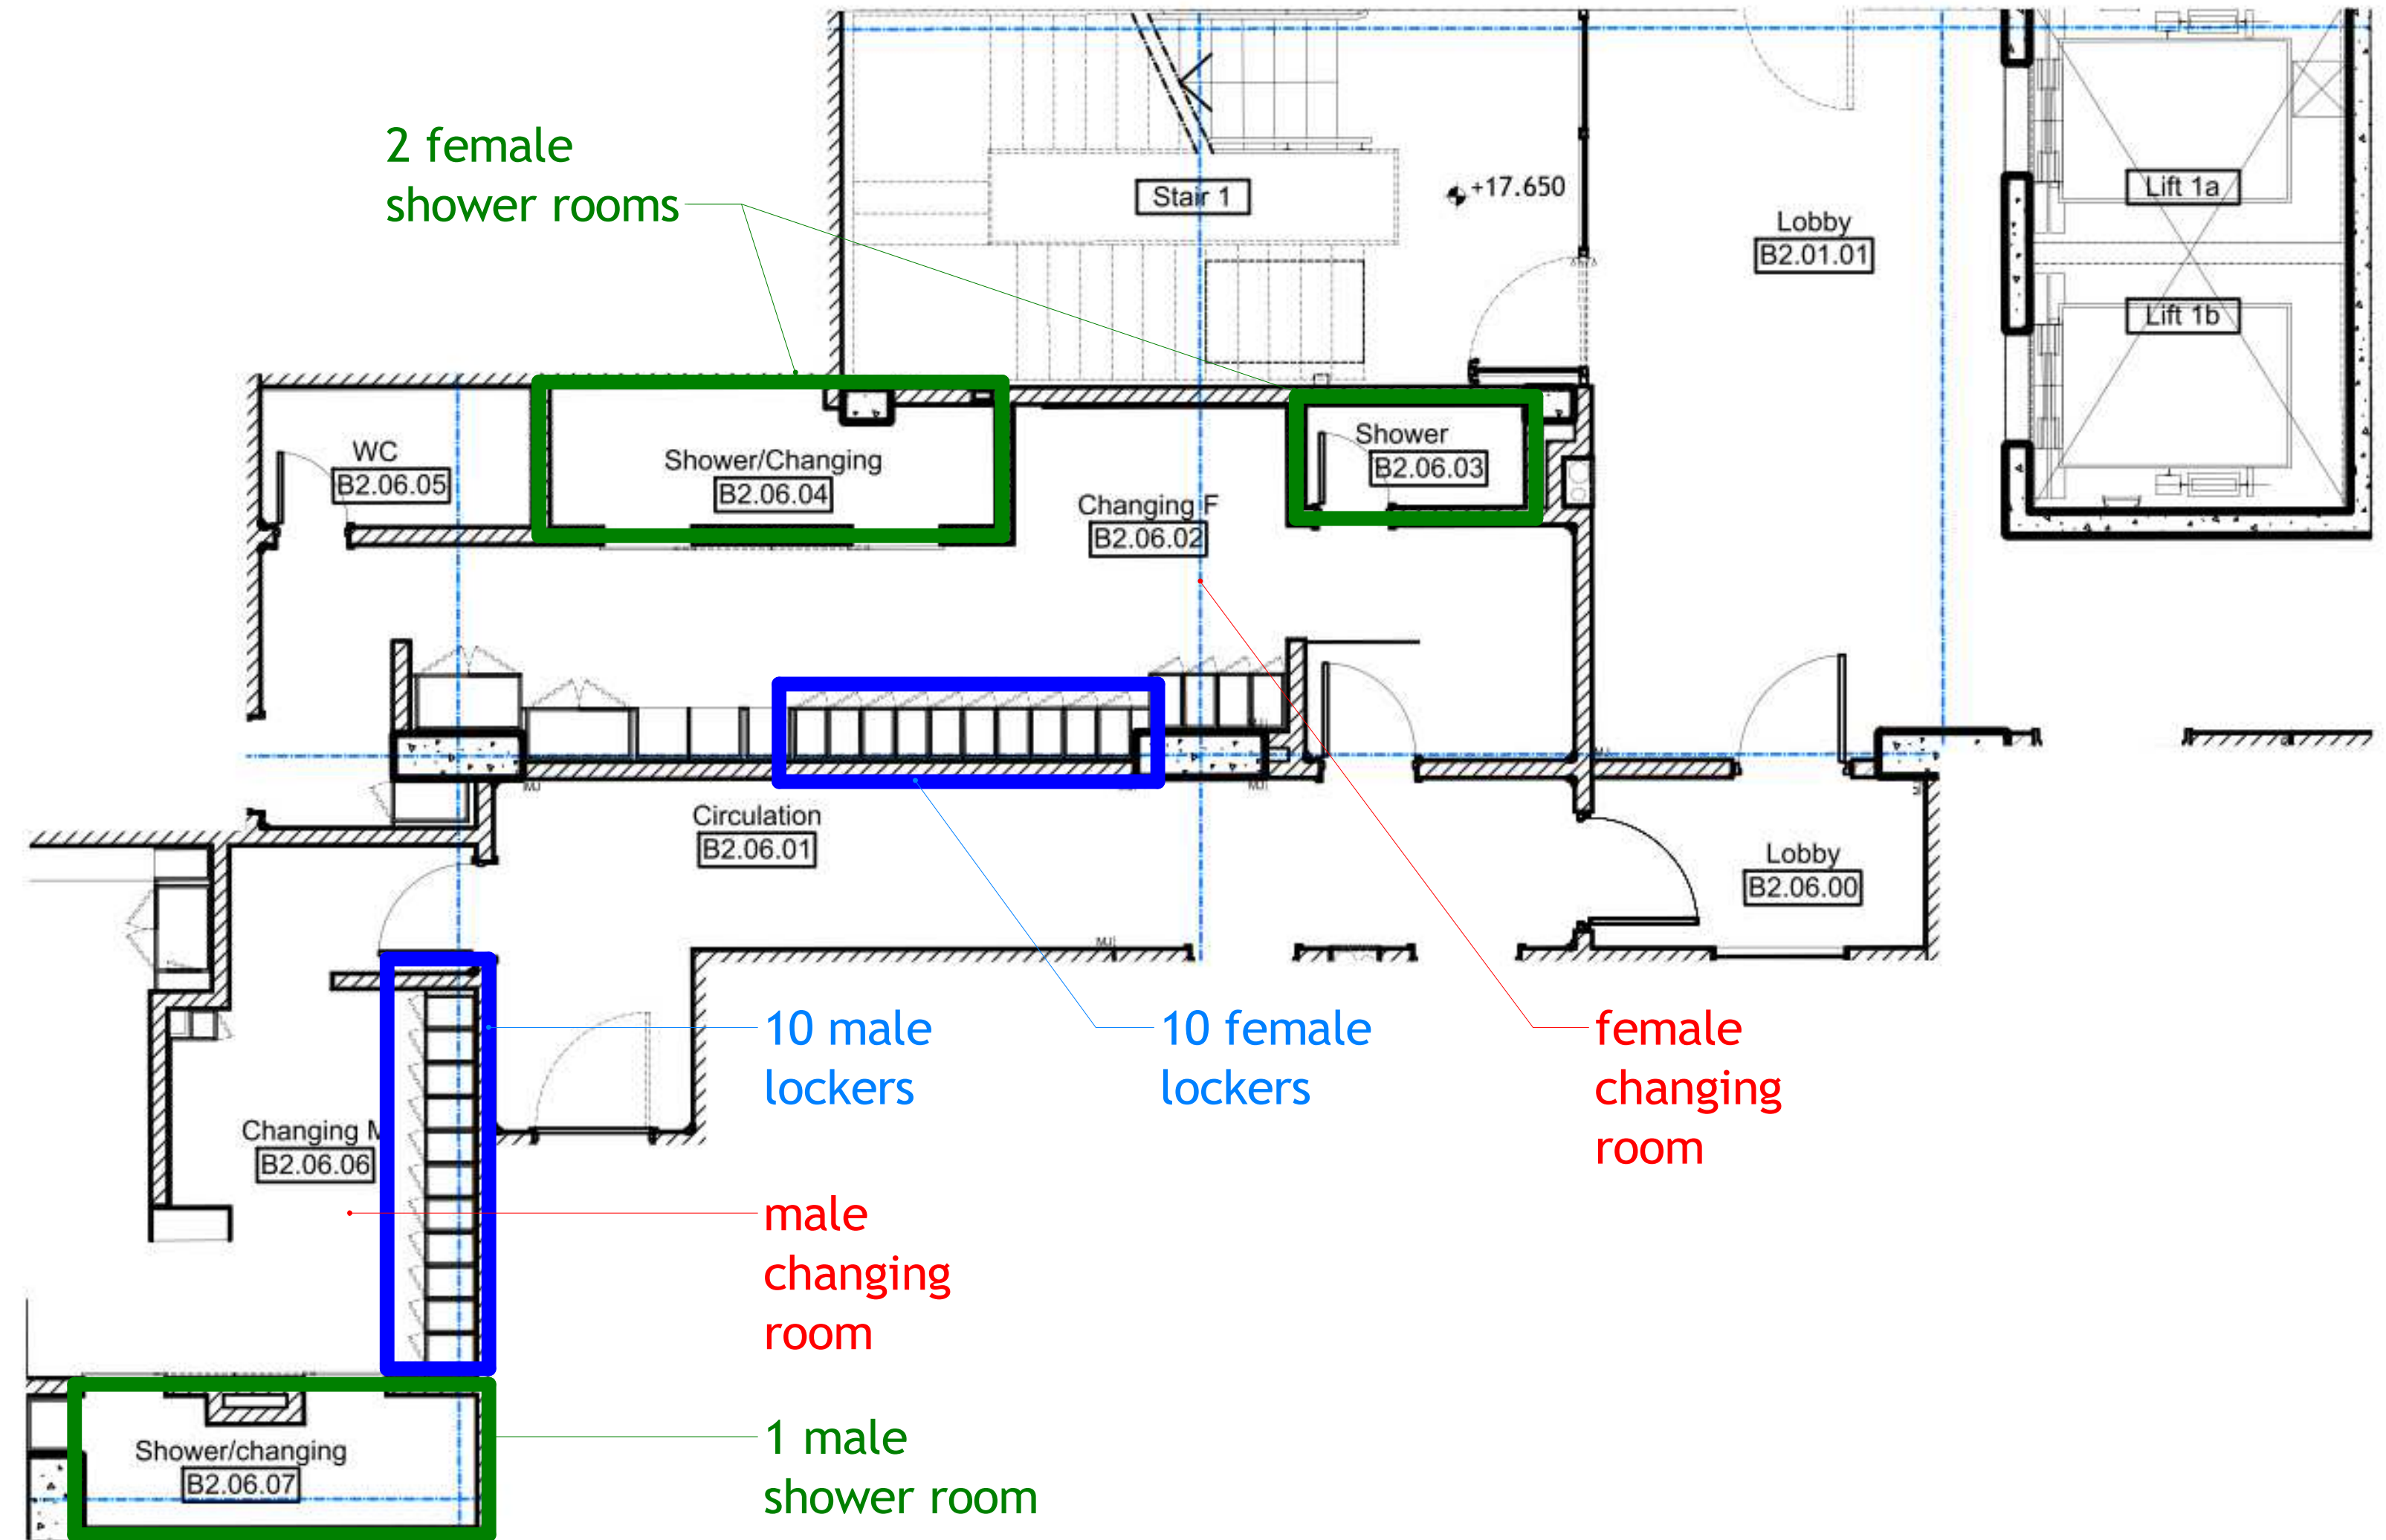

Basement Changing Rooms & Showers
1:50

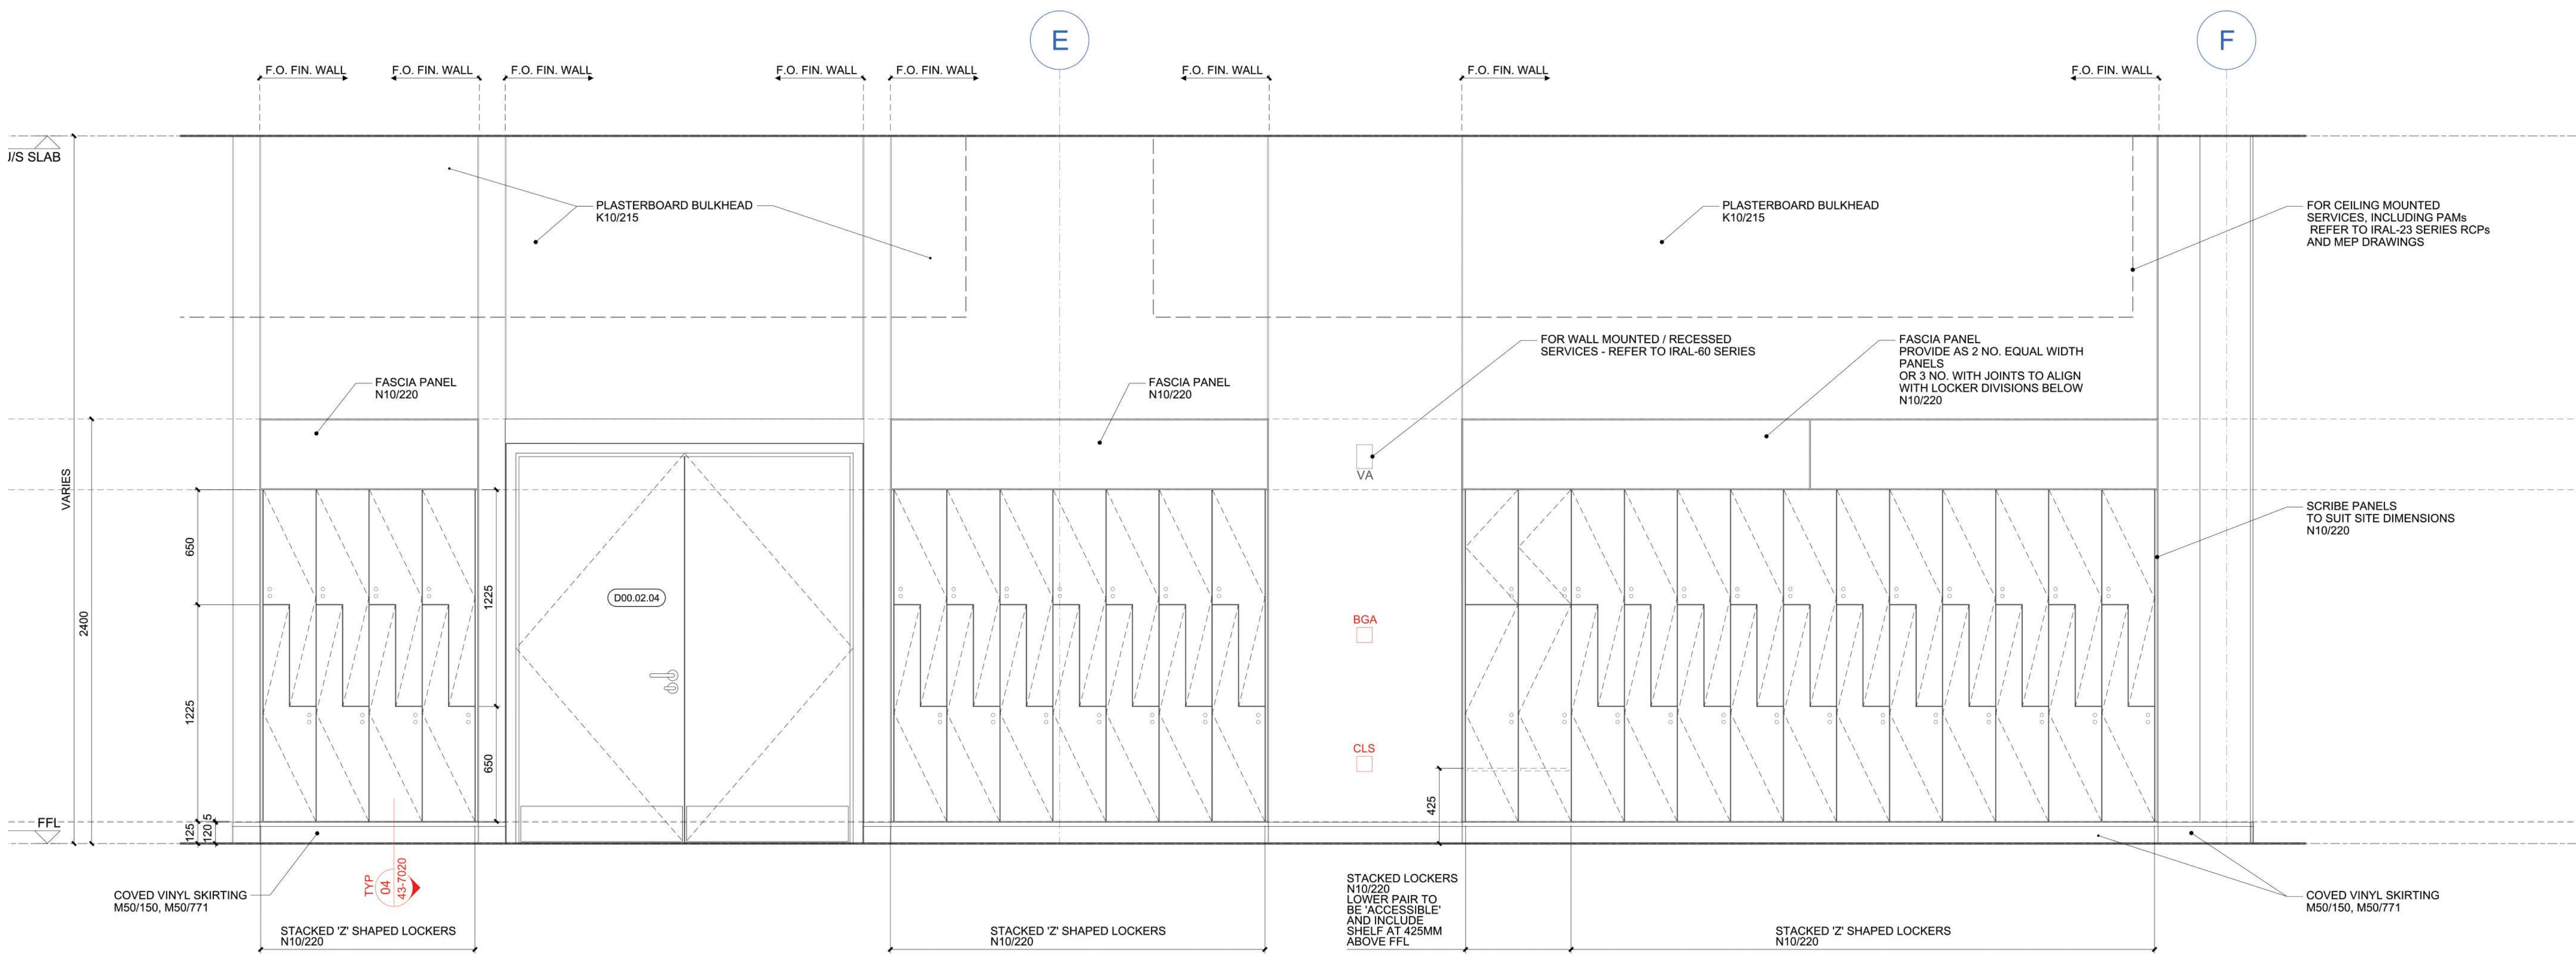

Ground Floor Locker Elevation
1:20

DO NOT SCALE
THIS DRAWING IS © RITCHIE STUDIO LTD
Dimensions to be verified on site.
Figured dimensions to take preference to those scaled.
All discrepancies to be clarified with the project Architect.
Unless otherwise stated all levels to be AOD.
This drawing is the property of Ritchie Studio Ltd, and is
issued on the condition it is not reproduced, retained or
disclosed to any unauthorised person, either wholly or in part
without written consent.

REVISION CLOUD
ABEYANCE CLOUD

KEY:
Shower rooms
Lockers
Individual changing room

3A 24.03.22 TR TM GT First Issue
Rev Date By Ck App Description

Job Title
SWC - 5th Quad

Drawing Title
SWC Existing Shower / Locker Provision

ritchie studio
110 Three Colt Street London E14 8AZ
Tel: +44 (0)20 7338 1100
ritchie.studio

Status FOR INFORMATION

Scale	④A0	Date	03/24/22
Drawn	TR	Checked	TM
Job No.	780	Drawing No.	780-IRAL-SK-0249
Rev.	3A	Approved	GT