


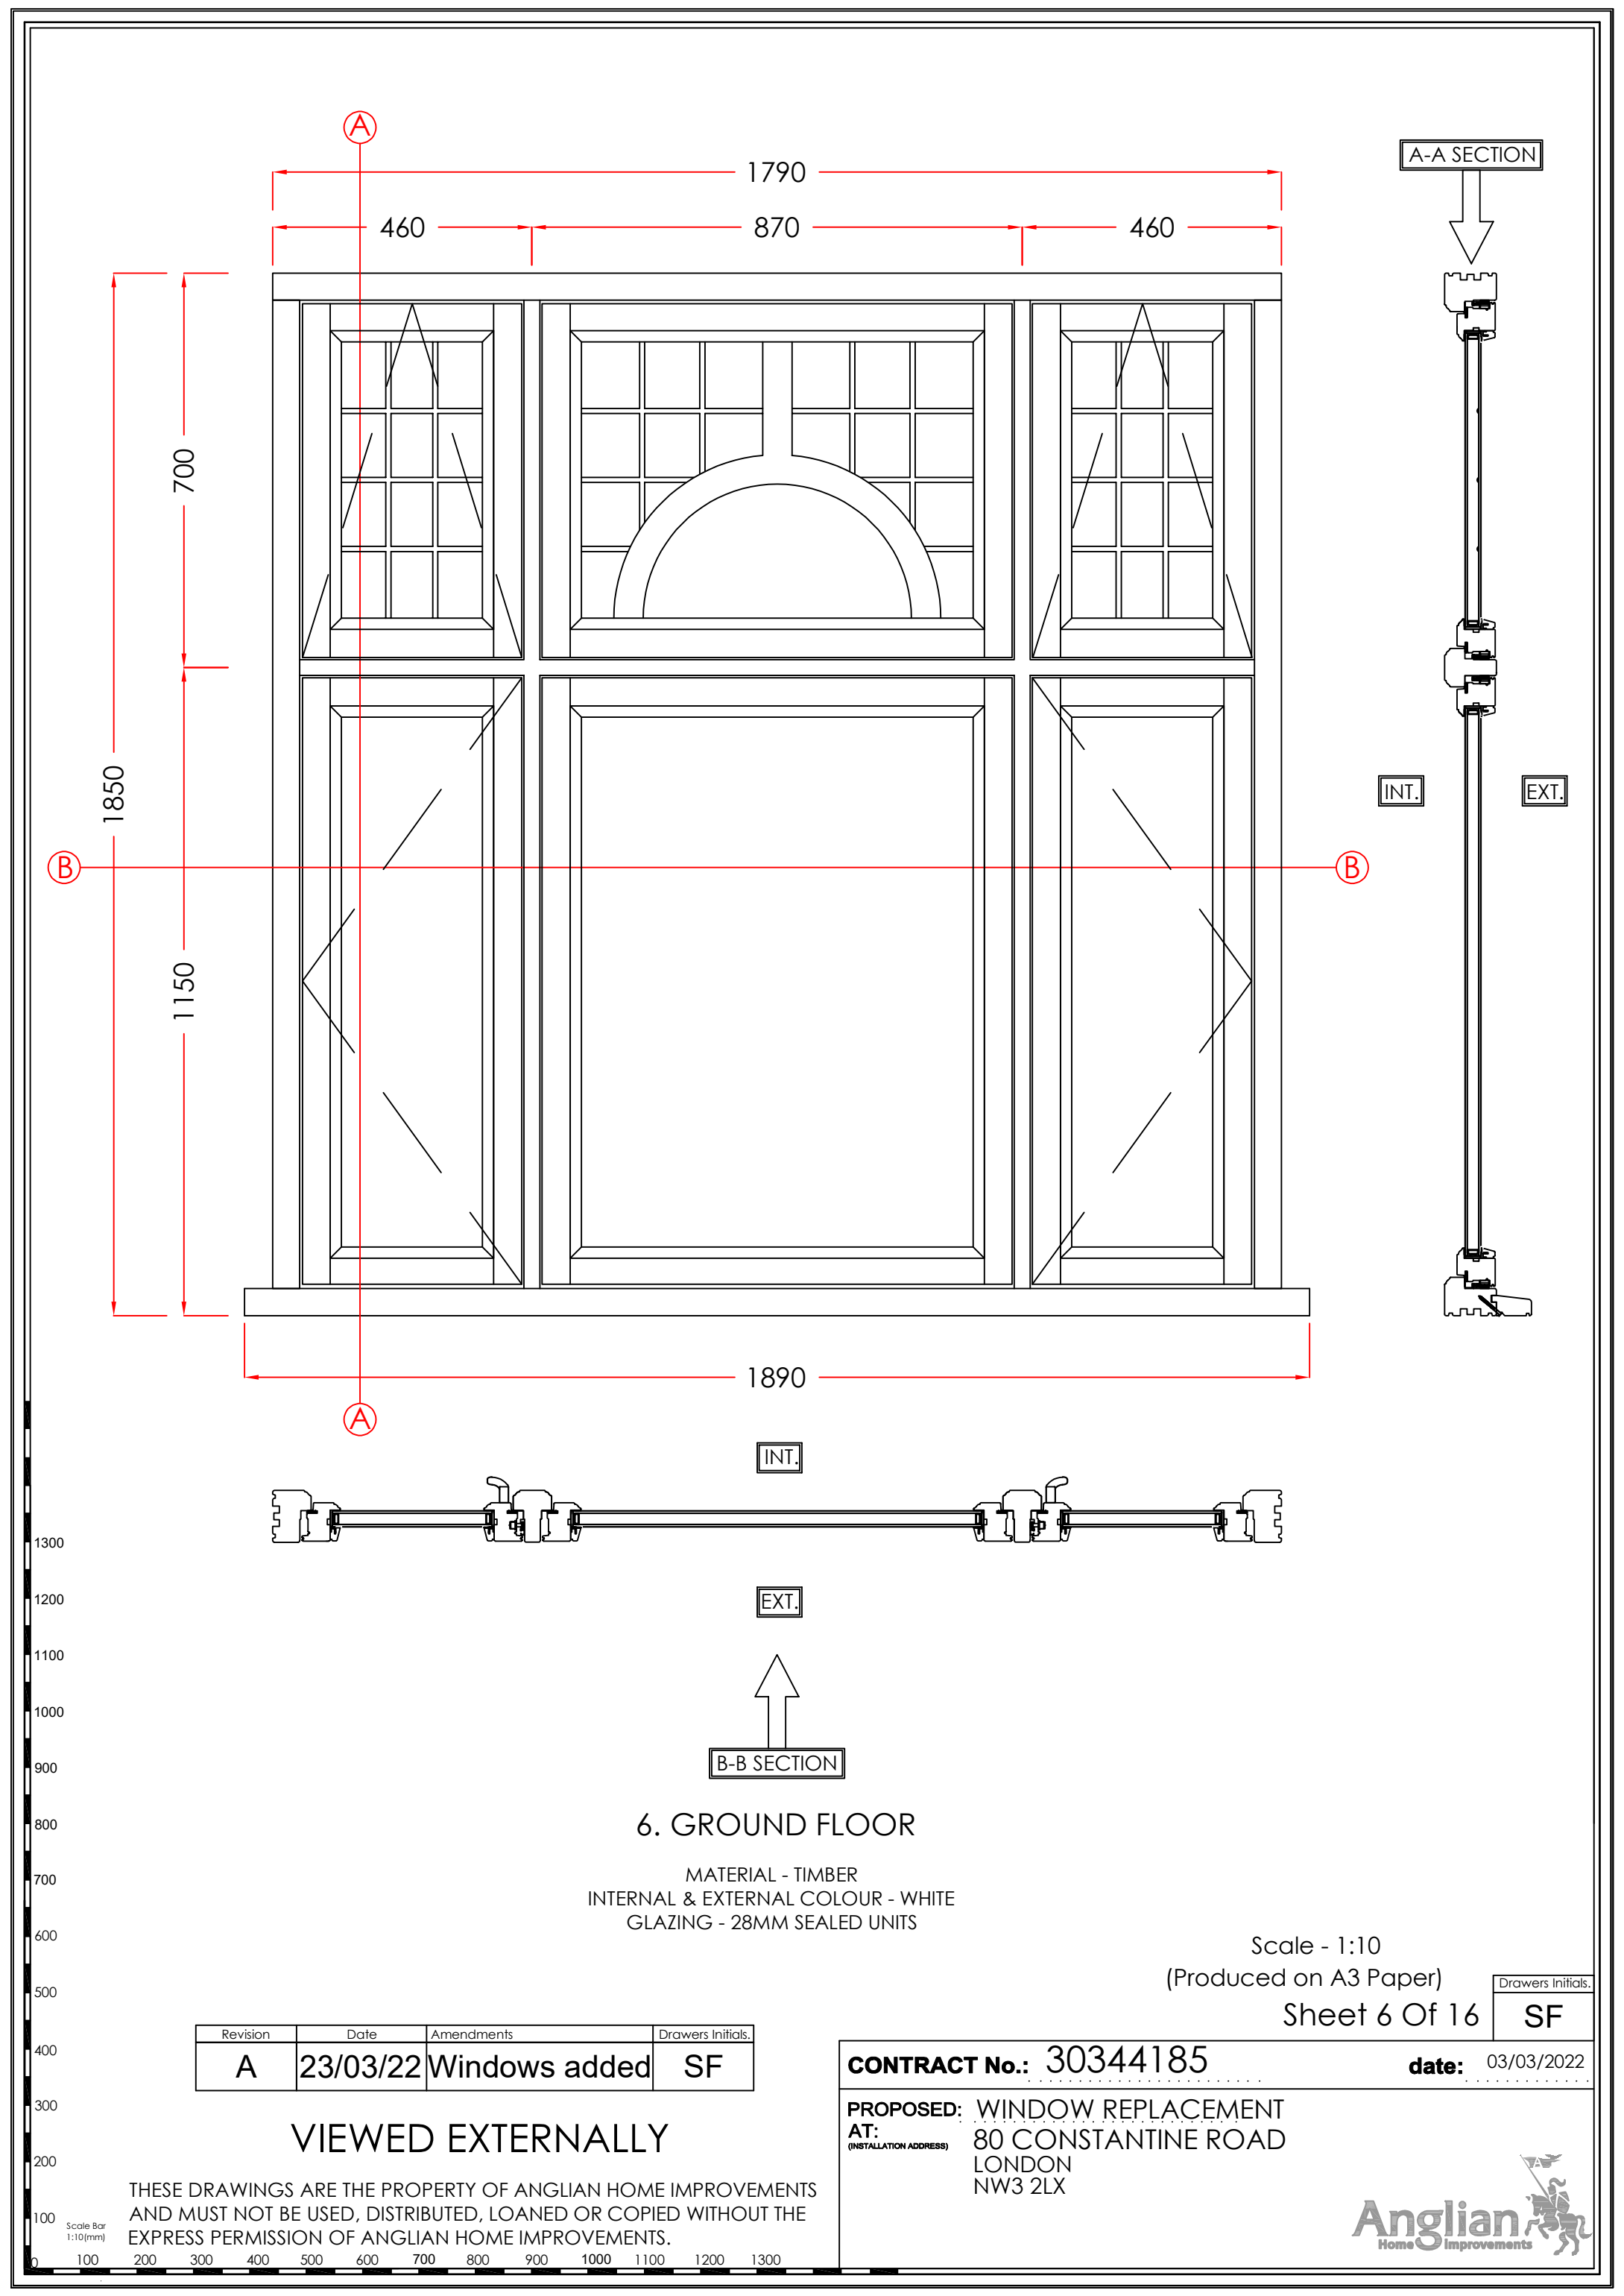

A-A SECTION

INT.

EXT.

INT.

EXT.

B-B SECTION

6. GROUND FLOOR

MATERIAL - TIMBER
INTERNAL & EXTERNAL COLOUR - WHITE
GLAZING - 28MM SEALED UNITS

Scale - 1:10
(Produced on A3 Paper)
Sheet 6 Of 16

Drawers Initials.

SF

Revision	Date	Amendments	Drawers Initials.
A	23/03/22	Windows added	SF

VIEWED EXTERNALLY

THESE DRAWINGS ARE THE PROPERTY OF ANGLIAN HOME IMPROVEMENTS
AND MUST NOT BE USED, DISTRIBUTED, LOANED OR COPIED WITHOUT THE
EXPRESS PERMISSION OF ANGLIAN HOME IMPROVEMENTS.

CONTRACT No.: 30344185

date: 03/03/2022

PROPOSED: WINDOW REPLACEMENT
AT: 80 CONSTANTINE ROAD
(INSTALLATION ADDRESS) LONDON
NW3 2LX

