



The drawing and the works depicted are the copyright of this practice and may not be reproduced except by written permission.


EV	DATE	DESCRIPTION	BY	CHKD
----	------	-------------	----	------

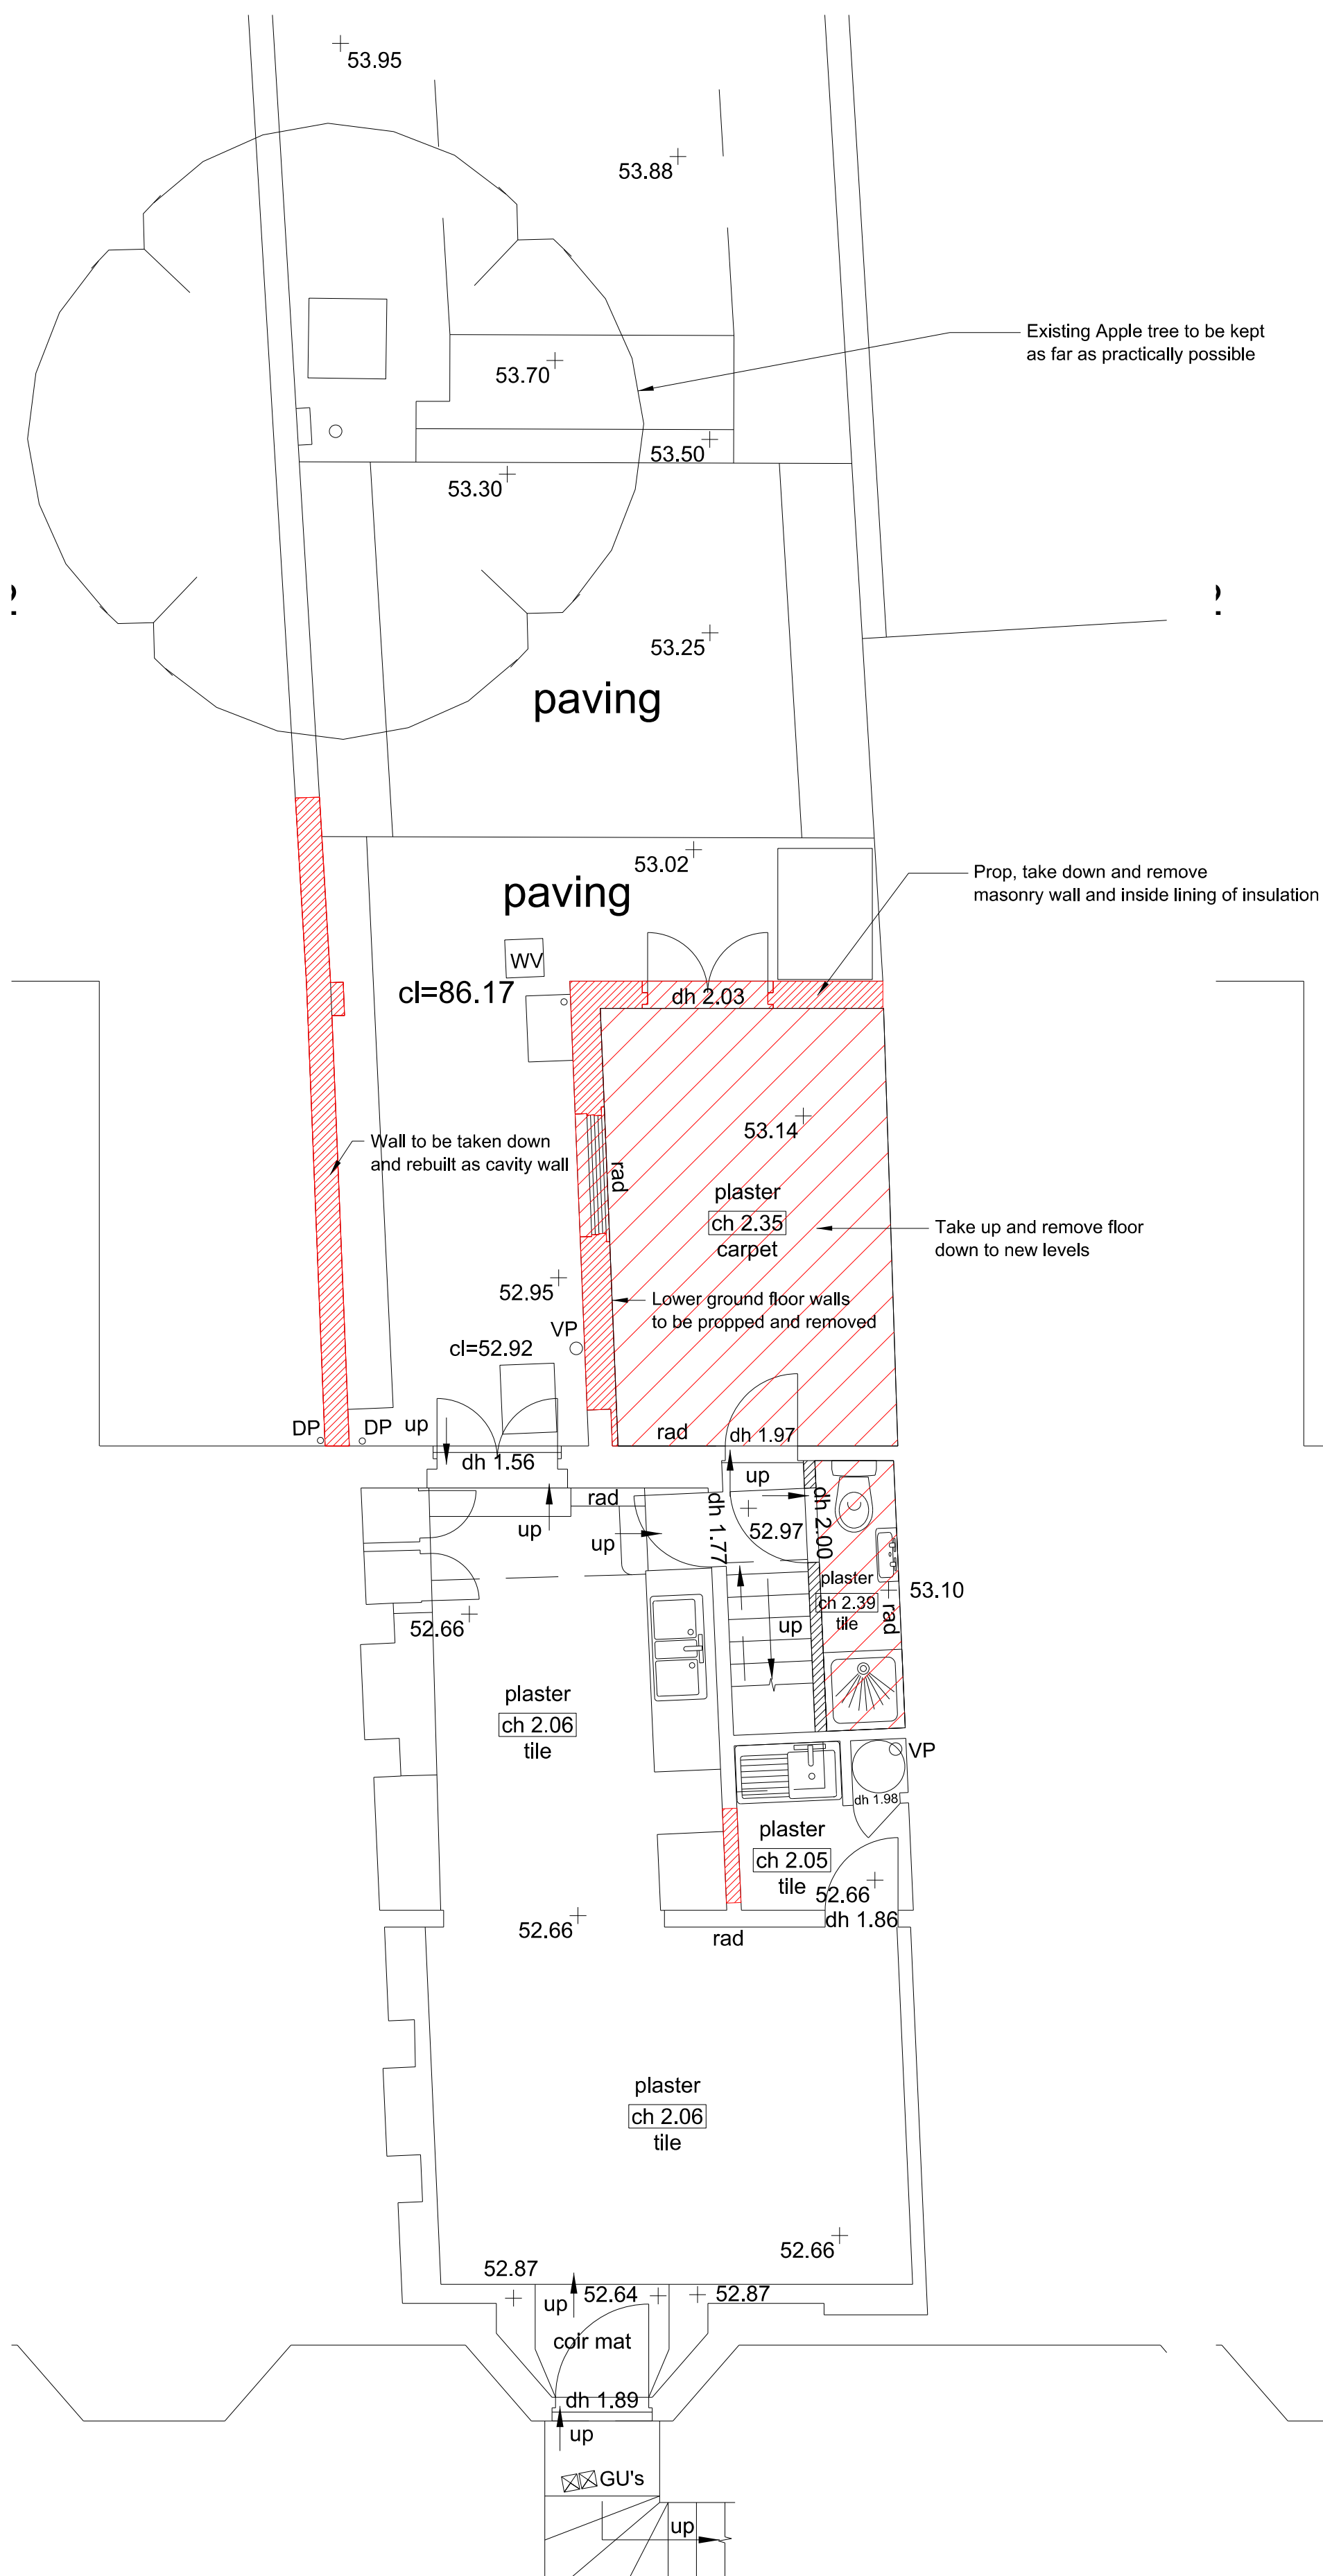


EXISTING LOWER GROUND FLOOR

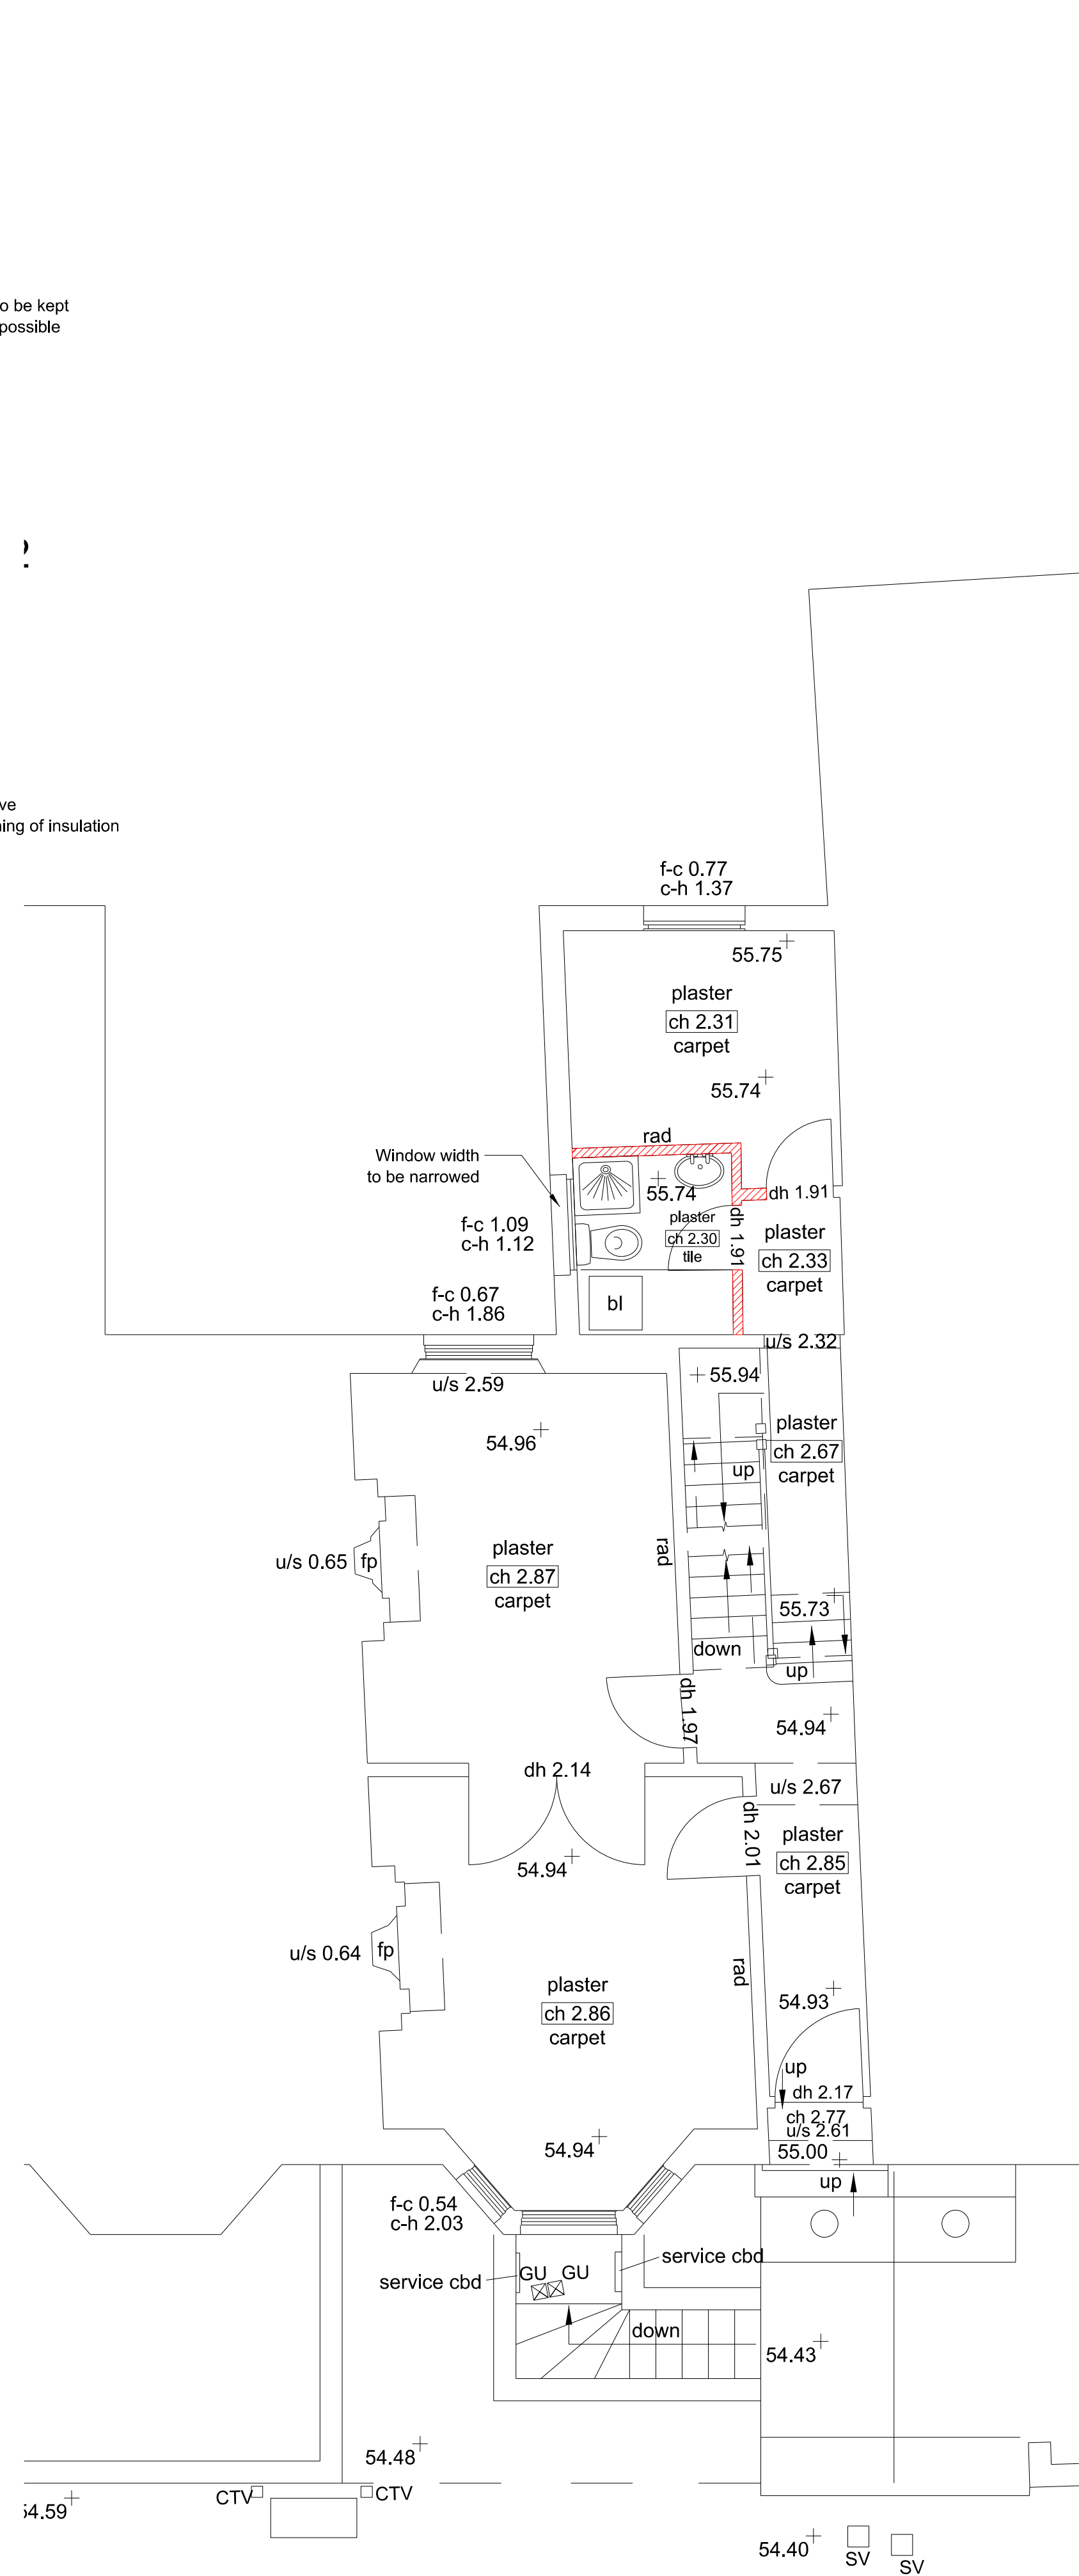

EXISTING UPPER GROUND FLOOR

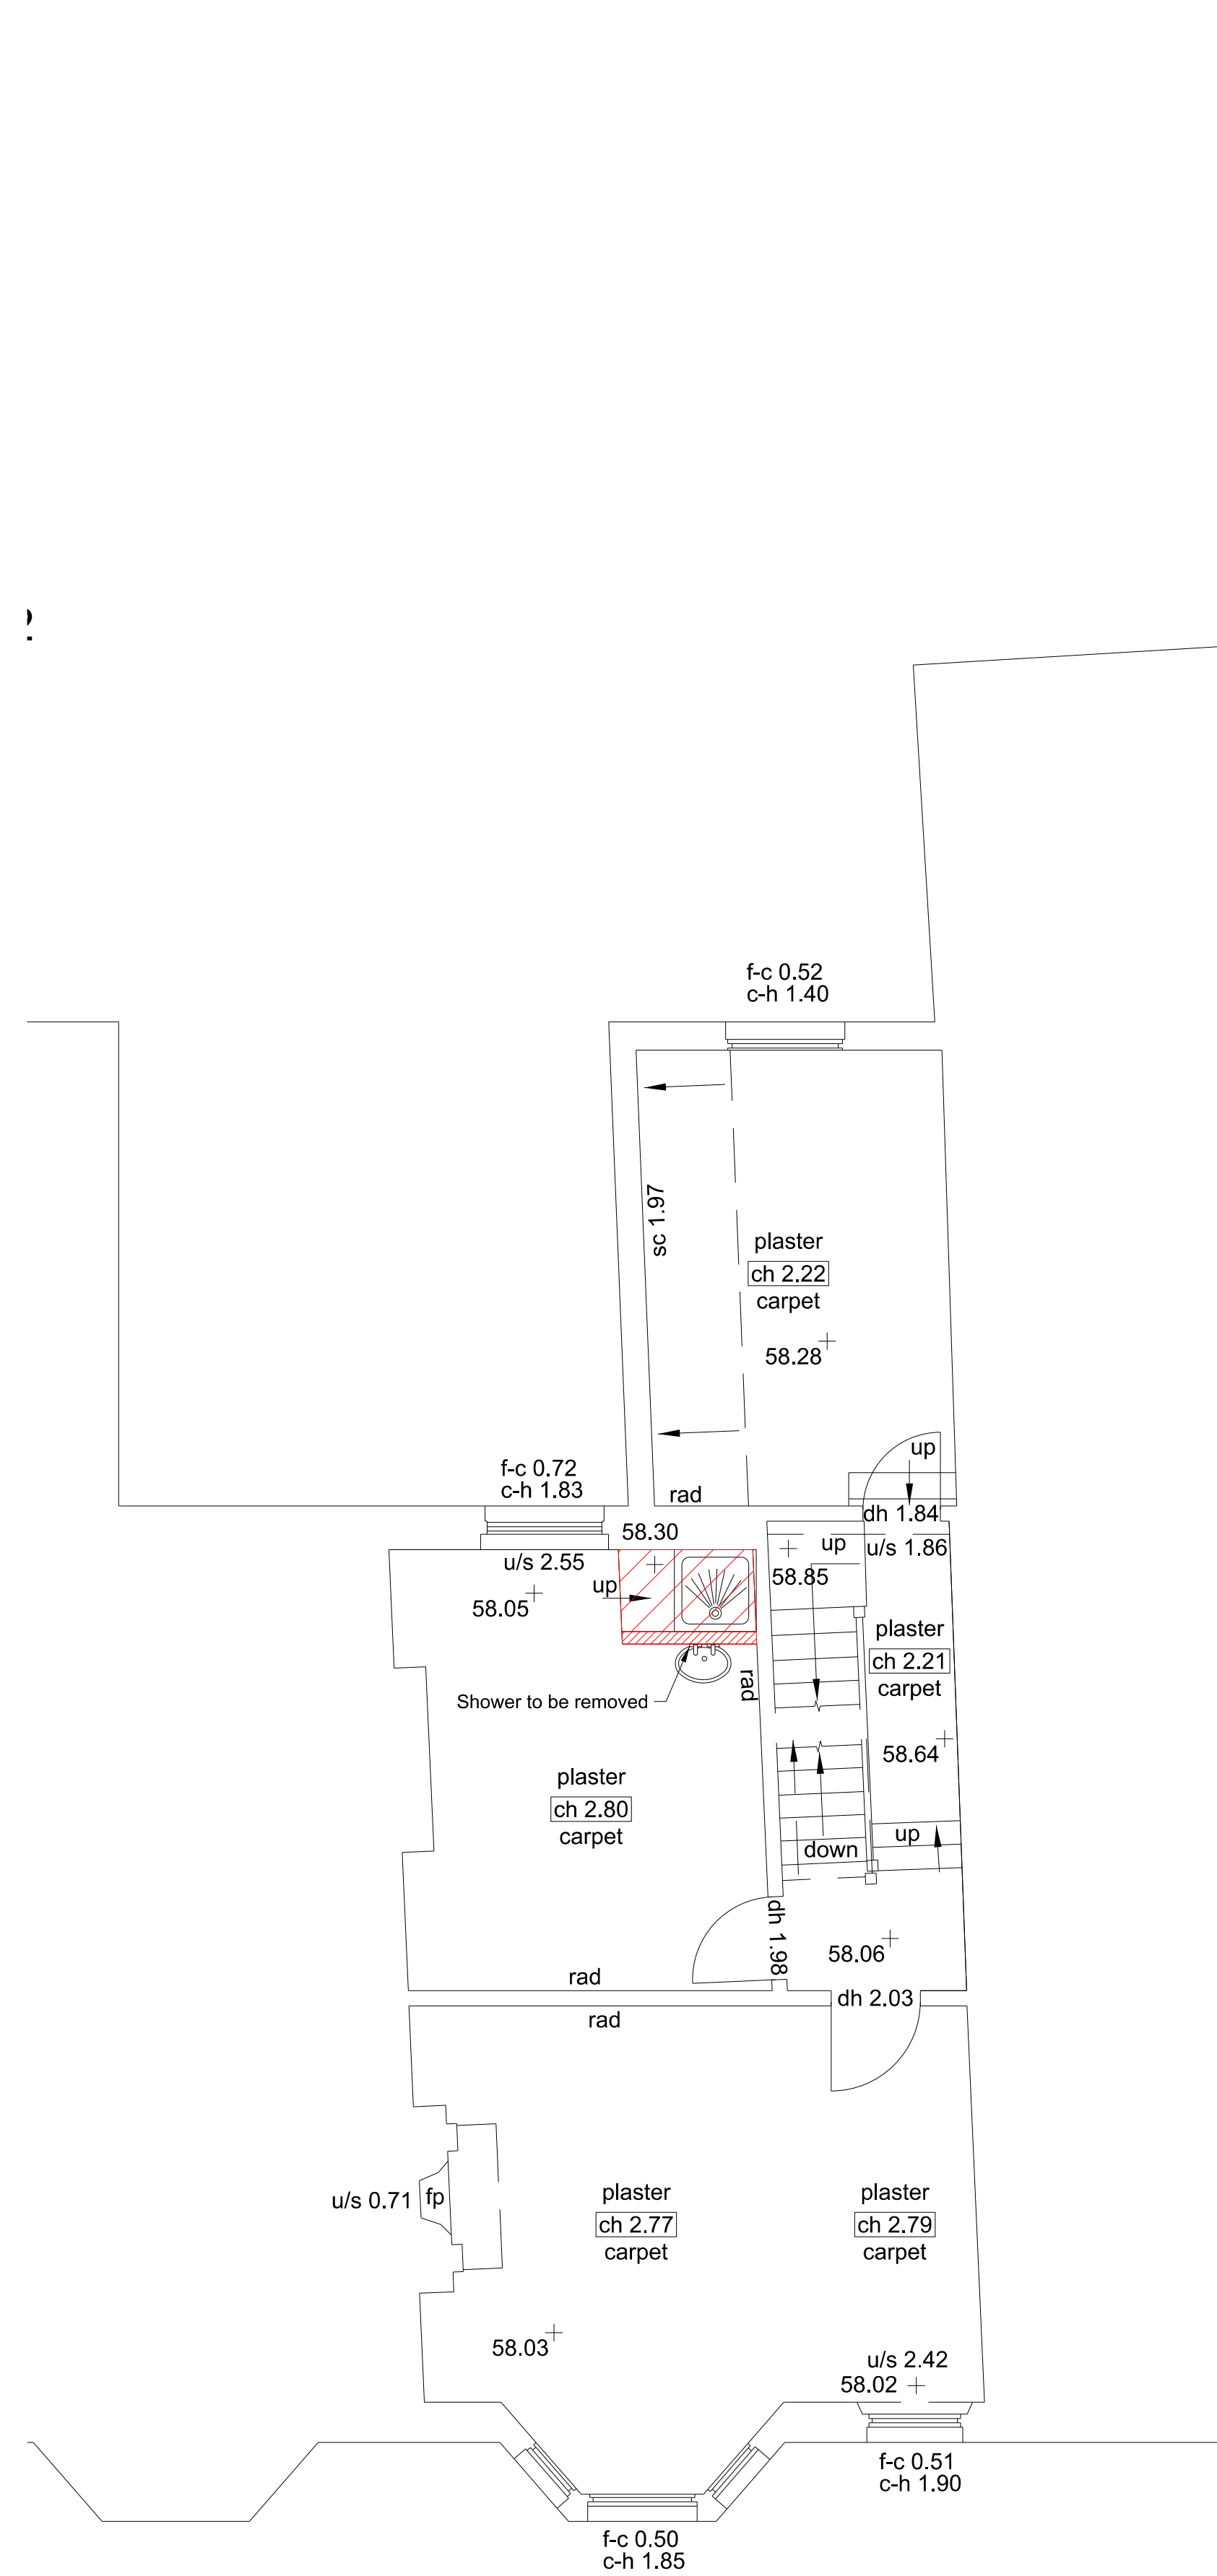

EXISTING FIRST FLOOR

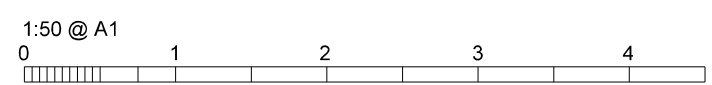

NORTH 

**de
matos
ryan**

4-100 Turnmill Street
London EC1M 5QP
020 7336 0100
mail@dematosryan.co.uk

PROJECT NAME
80 BURGHLEY ROAD
LONDON
NW5 1UN

TITLE
EXISTING
GENERAL ARRANGEMENT PLANS
LOWER GROUND, UPPER GROUND, FIRST

SCALE		DATE	BY	CHECKED
1:50	@A1	22.03.21	AMR	AMR
1:100	@A3			

STATUS PLANNING

DOCUMENT No. _____ REV _____

684_A_DRW_00_001

4