

NEALE & NORDEN
CONSULTANTS

17 DARTMOUTH PARK AVENUE LONDON NW5 1JL

SECTION AA
AS PROPOSED

NO.	DATE	DESCRIPTION

5 TANZA ROAD
LONDON NW3 2 UA

D22B



job no. 459/D22B

scale 1:50 @ A3

date 22/11/2021

DRN: F

CHK:

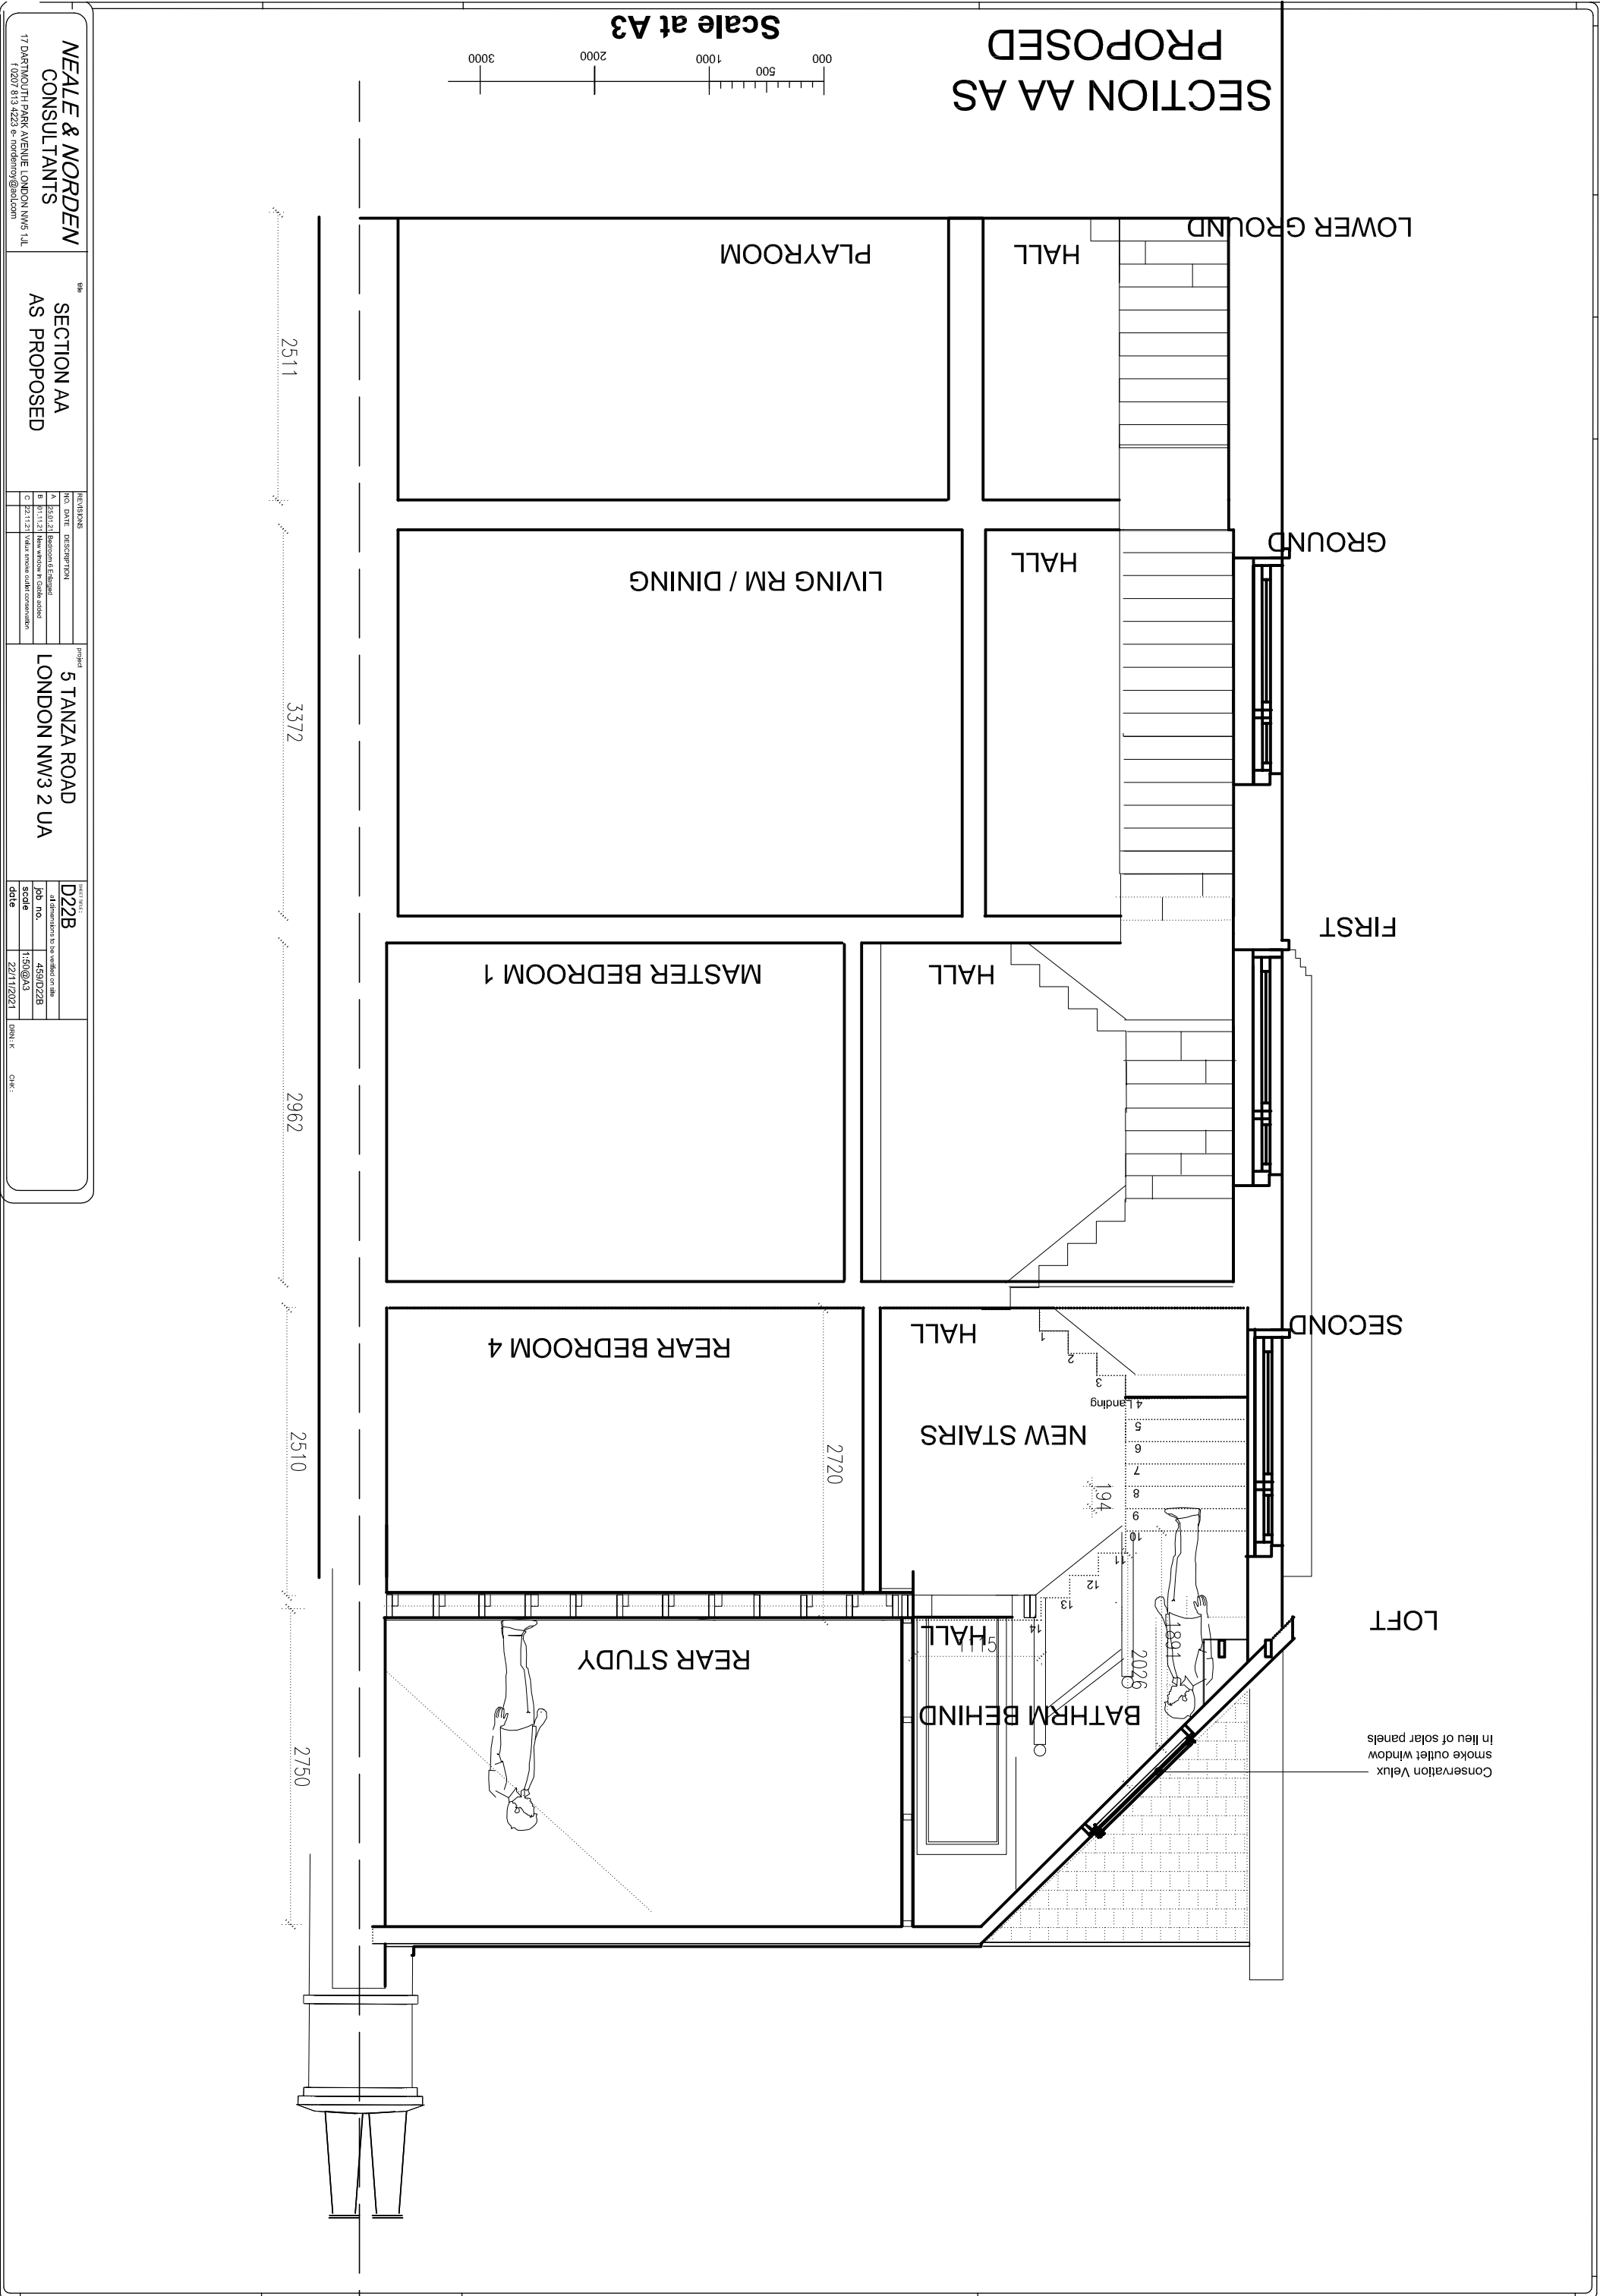

NEALE & NORDEN
CONSULTANTS

17 DARTMOUTH PARK AVENUE LONDON NW5 1JL

SECTION AA
AS PROPOSED

NO.	DATE	DESCRIPTION
A	10/02/21	Redesign & External
B	01/11/21	New window & double doors
C	22/11/21	Value remove outer corner walls

5 TANZA ROAD
LONDON NW3 2 UA

D22B

all dimensions to be worked on this

job no. 459/D22B

scale 1:50 @ A3

date 22/11/2021

DRN: F

CHK: