


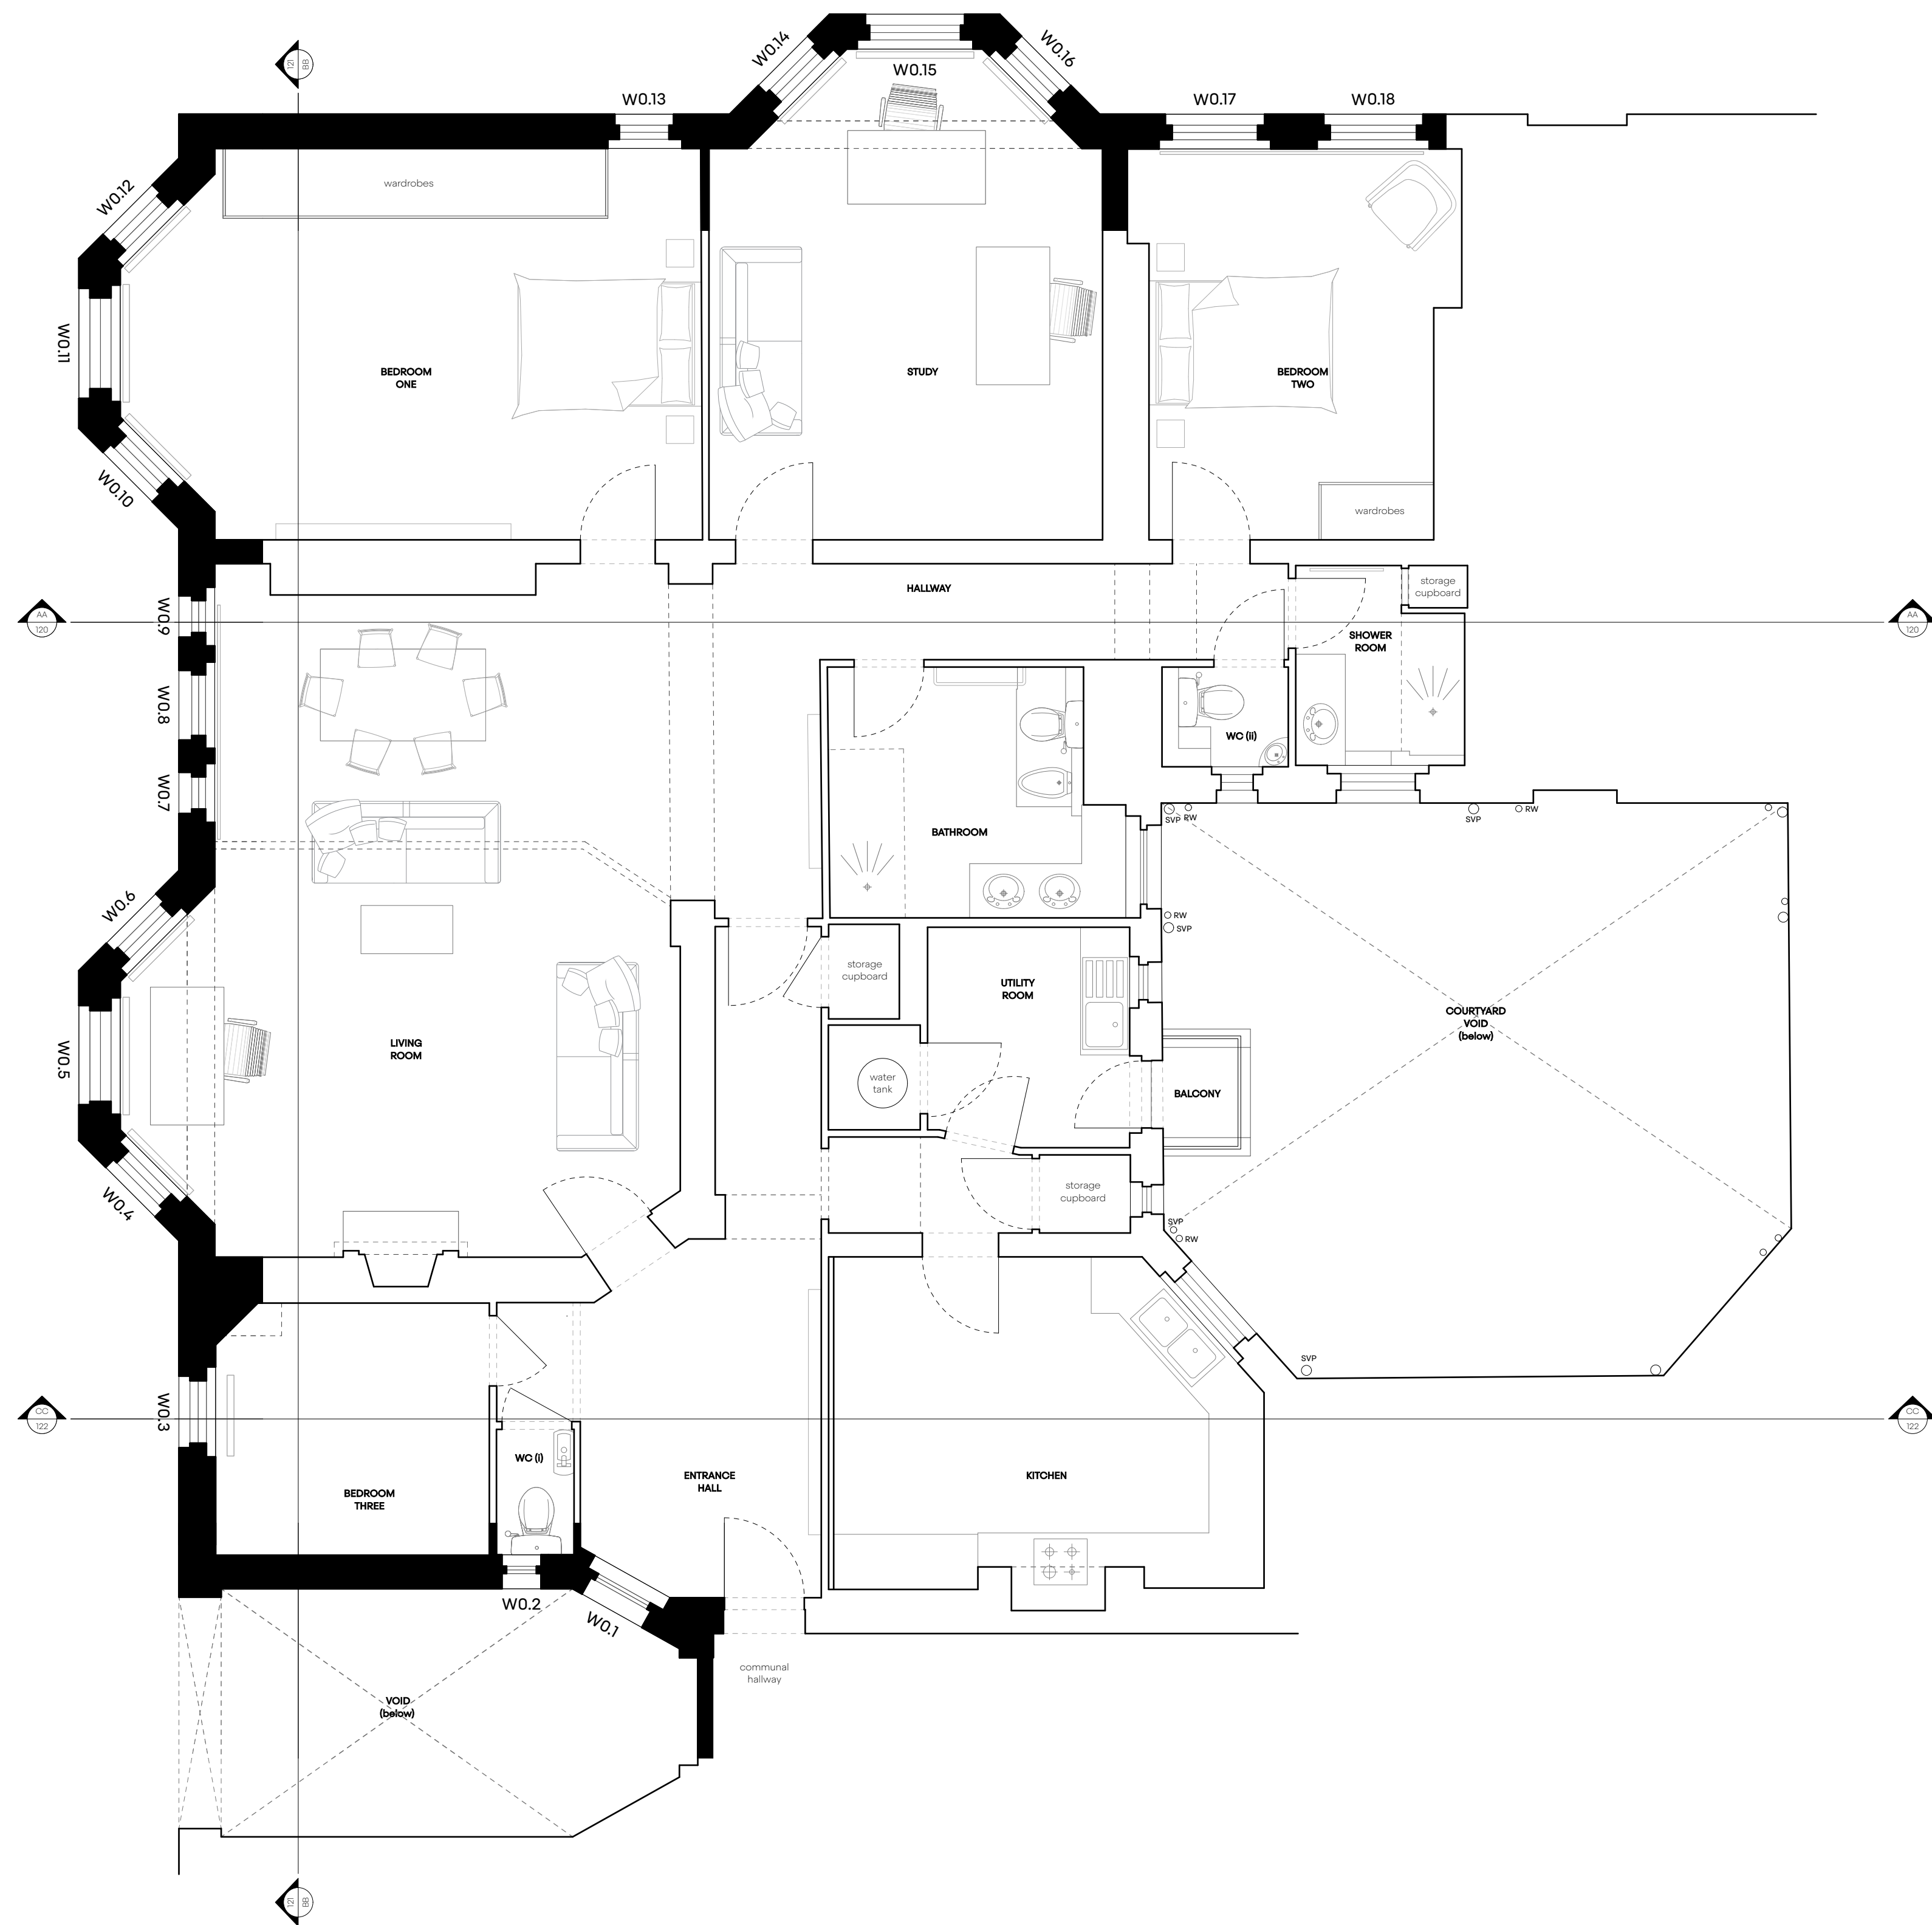

Astrain Scheldt

Project	Client	Scale	First Issued
53 The Pryors, Hampstead Heath	Karen Segal	1:50 @ A1 1:100 @ A3	22.03.22
Drawing Title	Status	Drawing No.	Rev.
Existing Flat Plan - Fourth Floor	Planning	2266-104	A

