




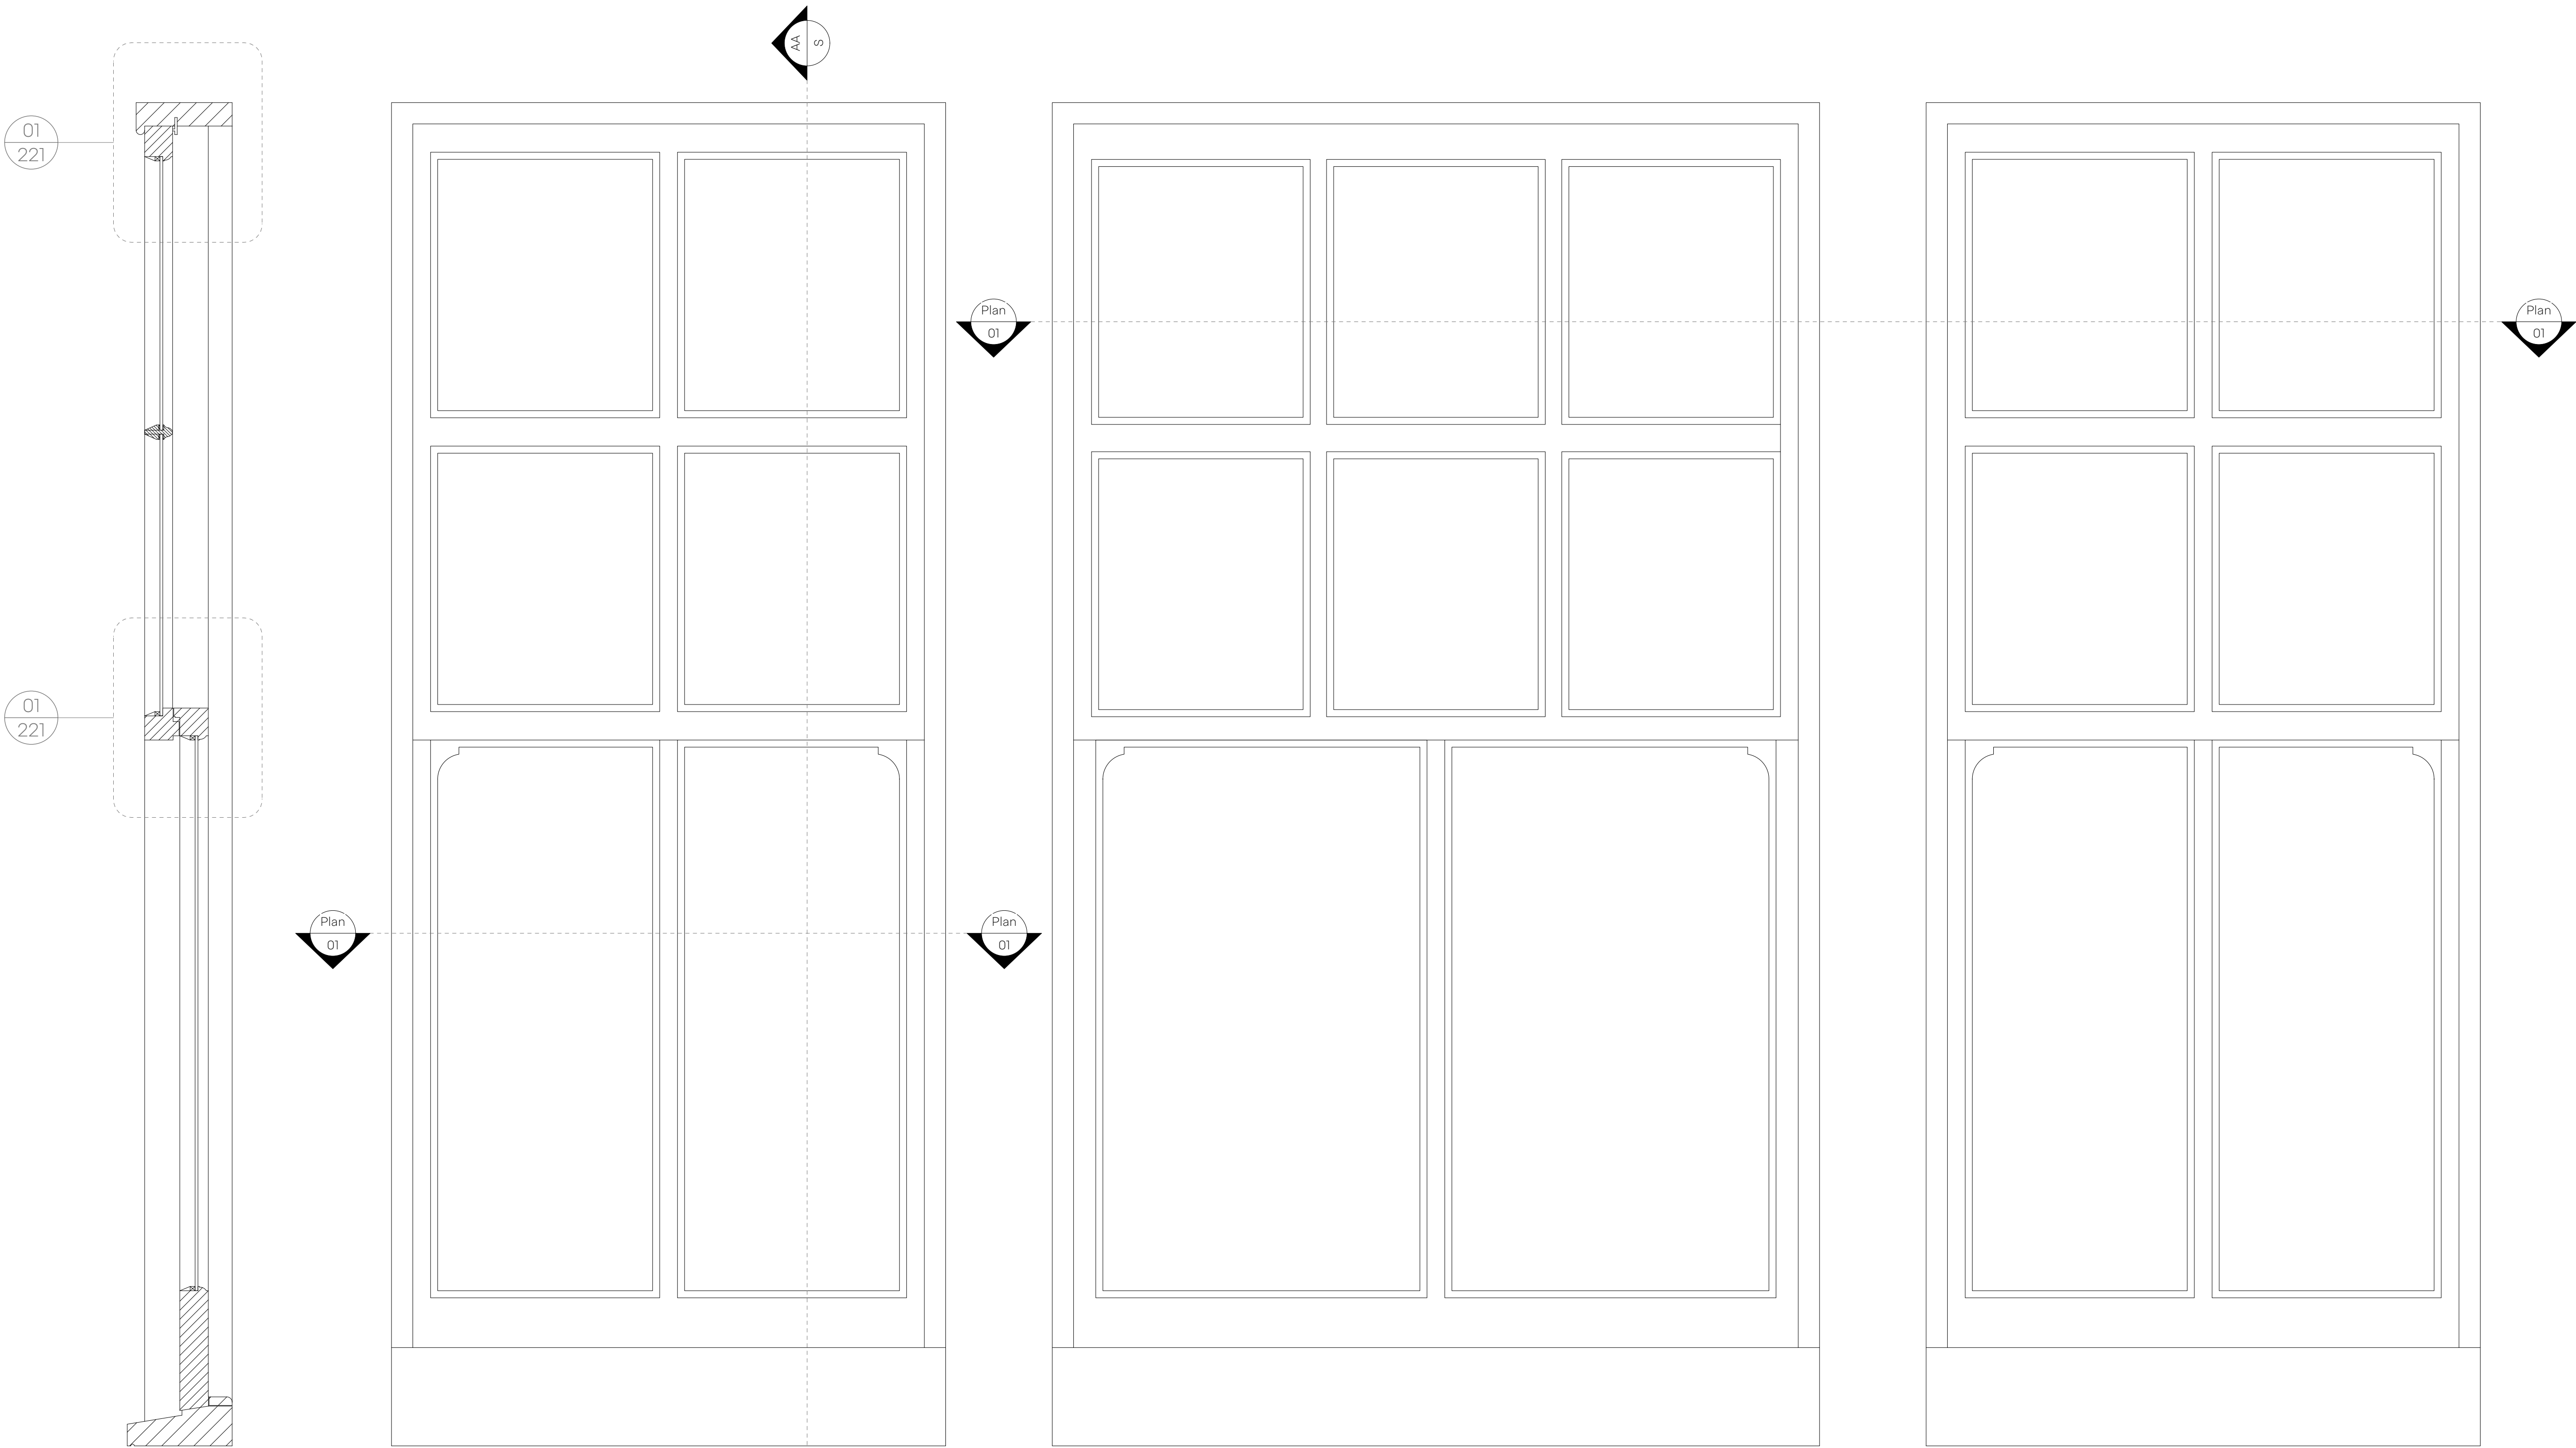


1 Existing Section AA
1:5 @A1

2 Existing Typical Bay Elevation
1:5 @A1

3 Existing Plan 01
1:5 @A1

4 Existing Plan 02
1:5 @A1

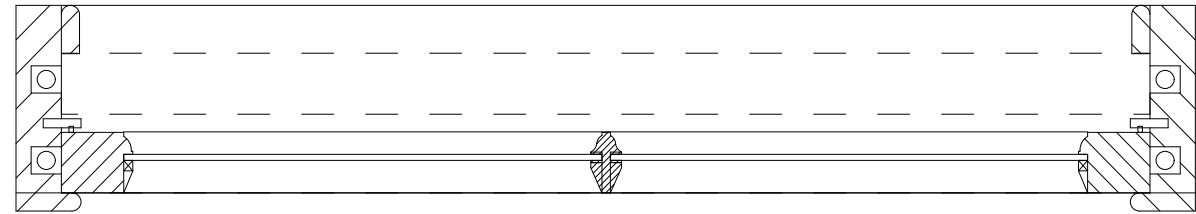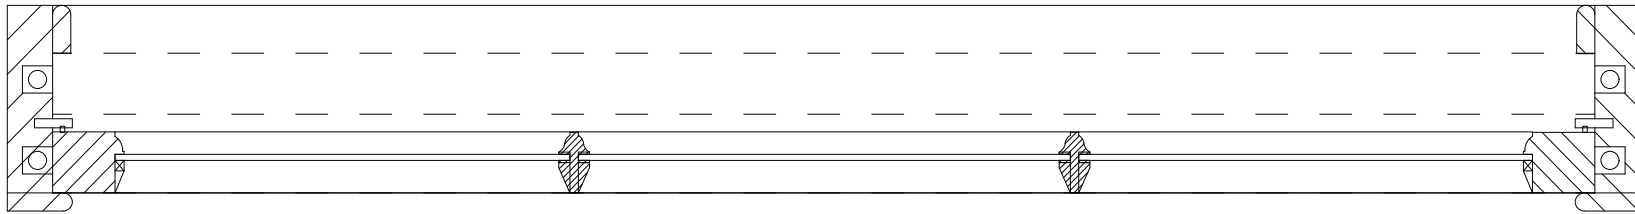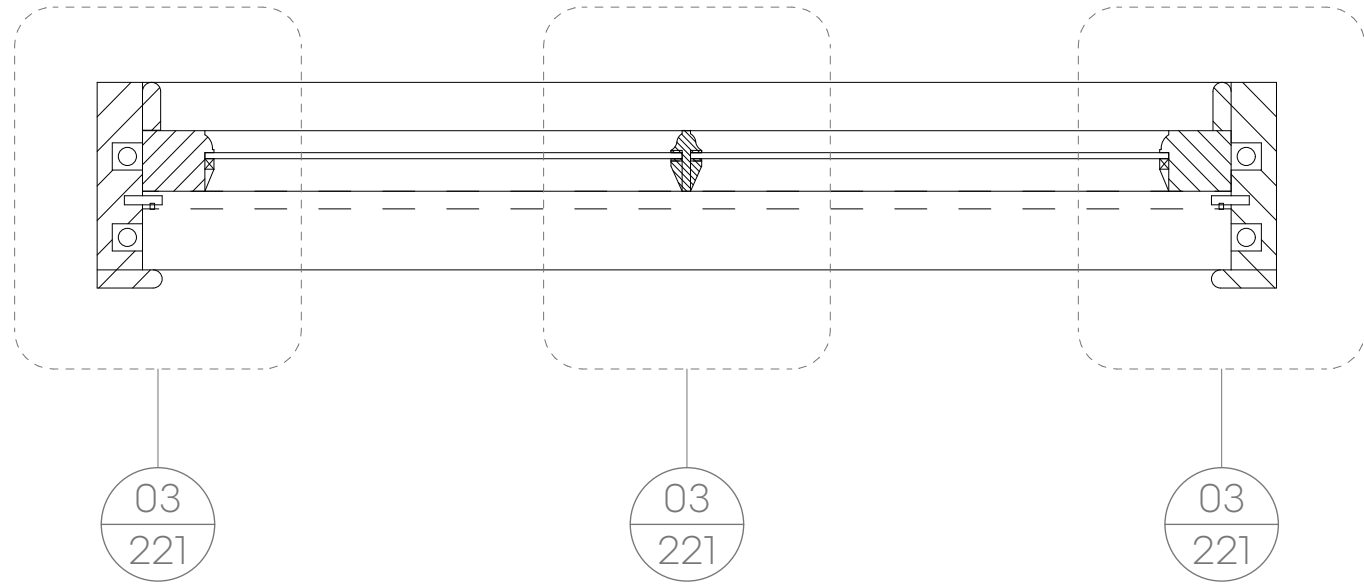

Astrain Scheldt

info@astrainscheldt.comwww.astrainscheldt.com			
Project	Client	Scale	First Issued
53 The Pryors, Hamstead Heath	Karen Segal	1:5 @ A1 1:10 @ A3	22.03.22
Drawing Title	Status	Drawing No.	Rev.
Existing Typical Window Configuration	Planning	2266-120	A

0 0.1 0.2 0.3 0.4 0.5m