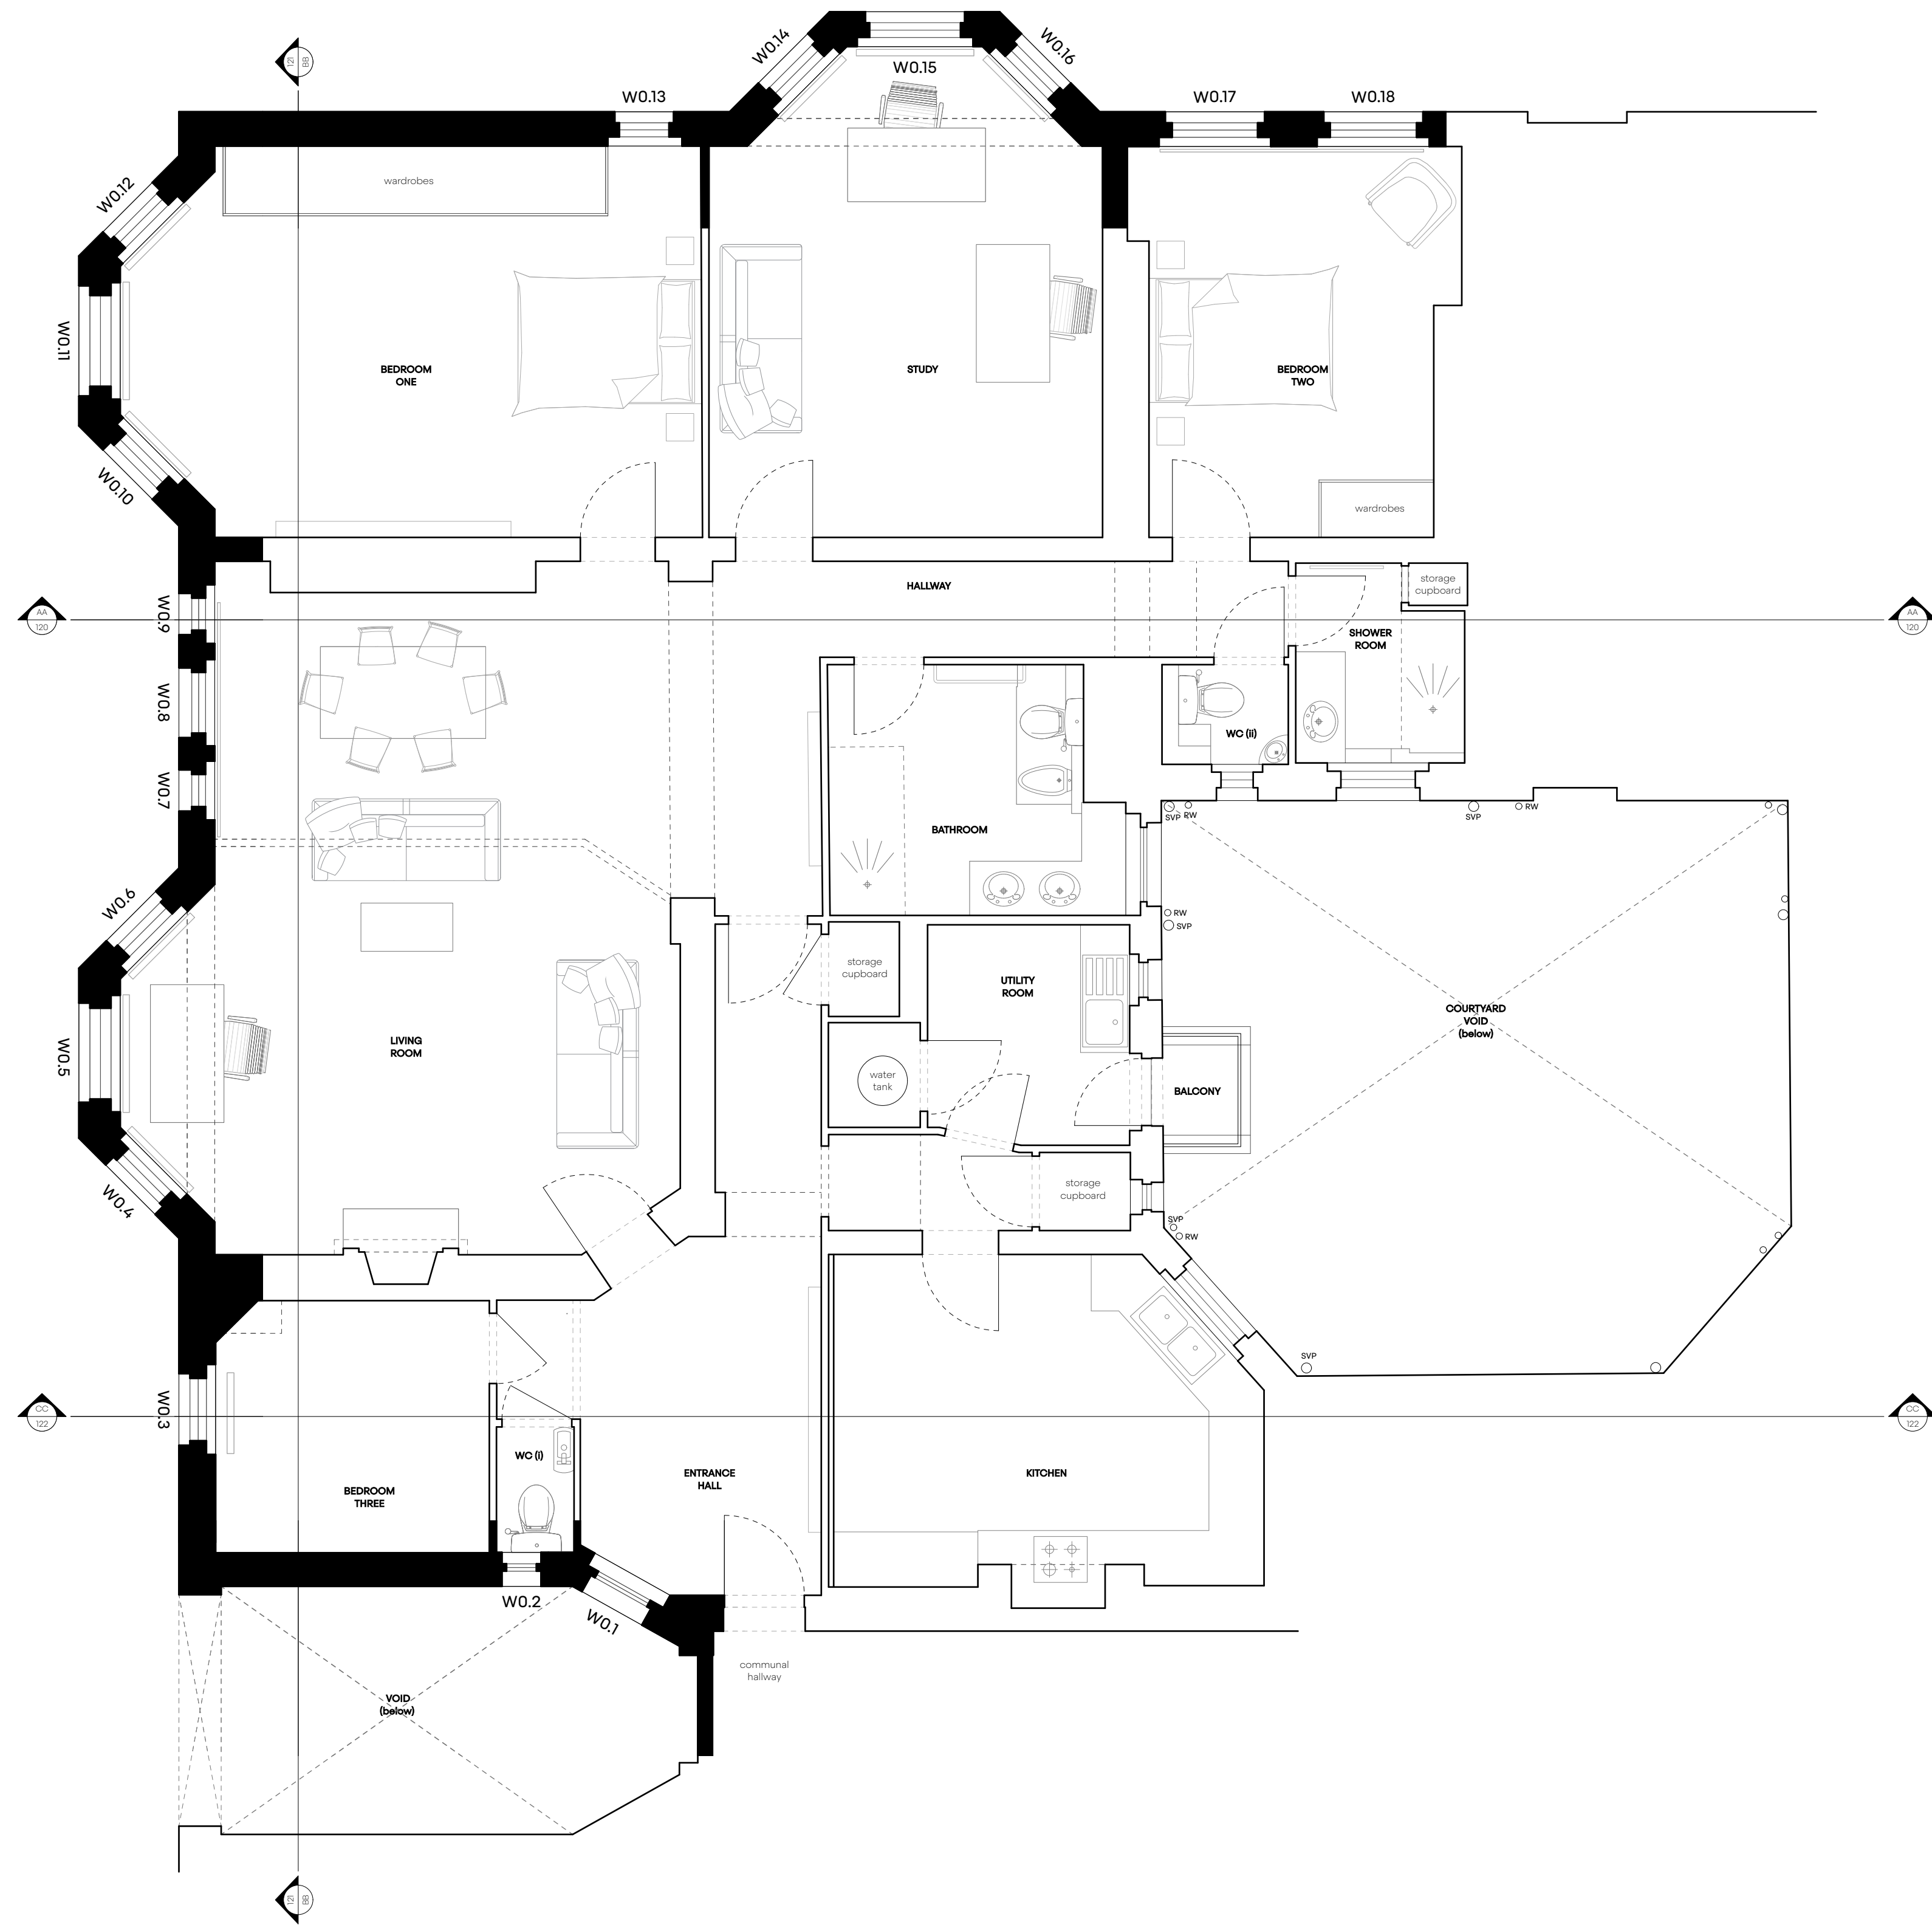


Astrain Scheldt			
Project		info@astrainscheldt.com www.astrainscheldt.com	
53 The Pryors, Hampstead Heath	Client	Karen Segal	Scale
			1:50 @ A1
			1:100 @ A3
			22.03.22
Drawing Title	Status	Drawing No.	Rev.
Proposed Flat Plan - Fourth Floor	Planning	2266-204	A